



9 Existing Front Elevation
1 : 100




10 Existing Rear Elevation
1 : 100

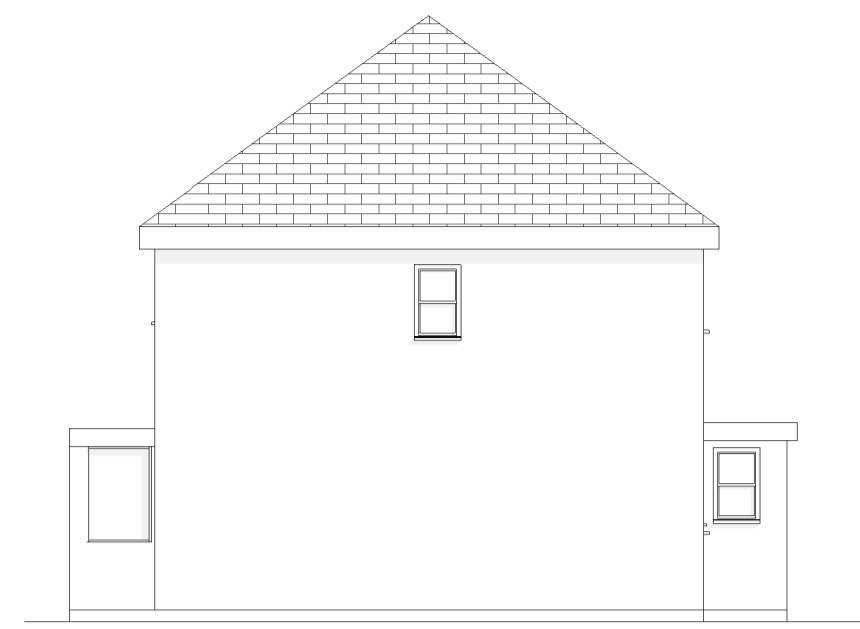


11 Existing Side Elevation
1 : 100

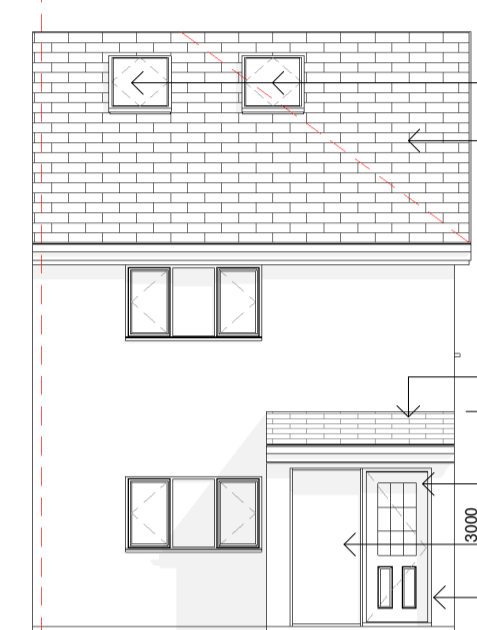


14 Proposed Front Elevation
1 : 100

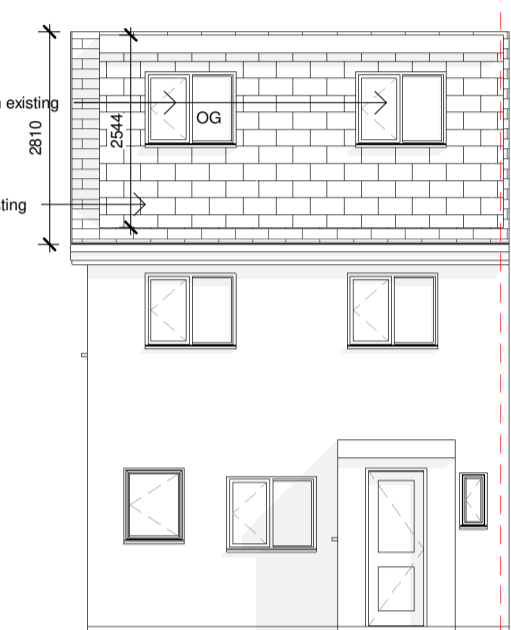


15 Proposed Rear Elevation
1 : 100

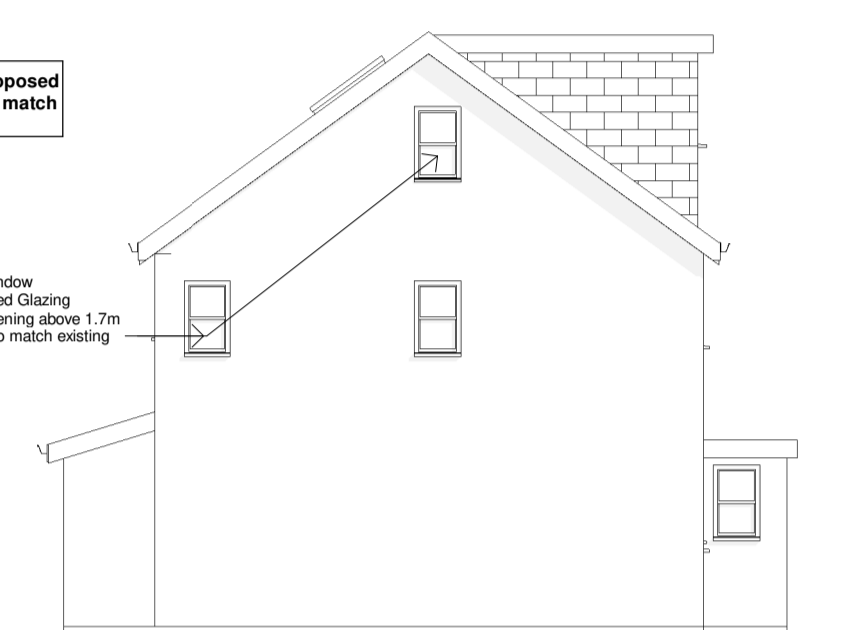


16 Proposed Side Elevation
1 : 100

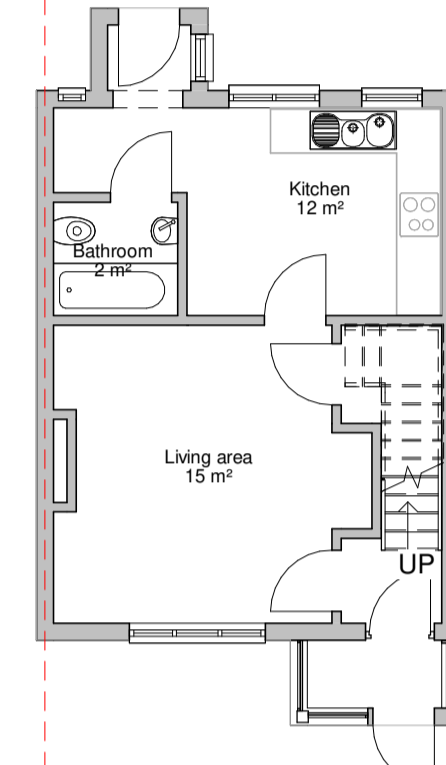


1 00 - Existing Ground Floor
1 : 100

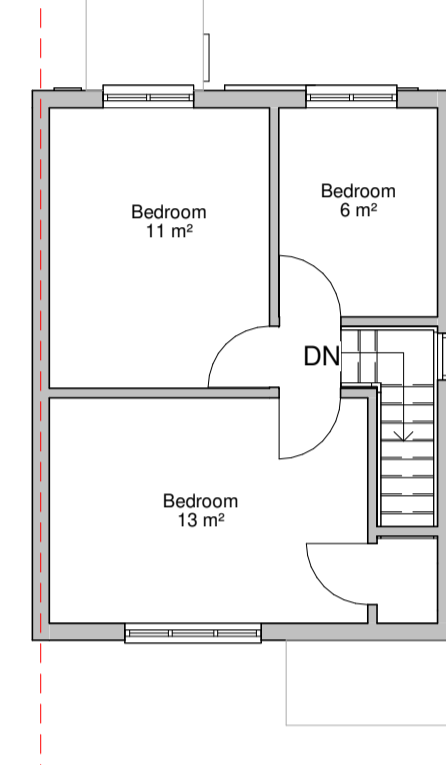


2 01 - Existing First floor
1 : 100

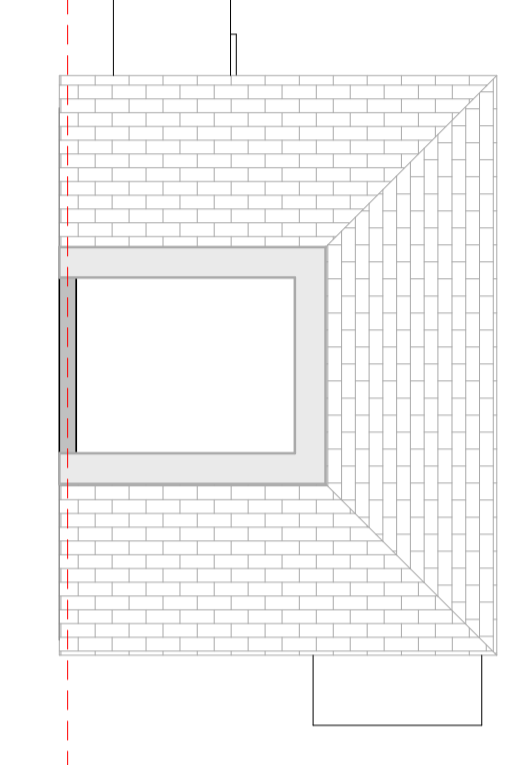


4 02 - Existing Second floor
1 : 100

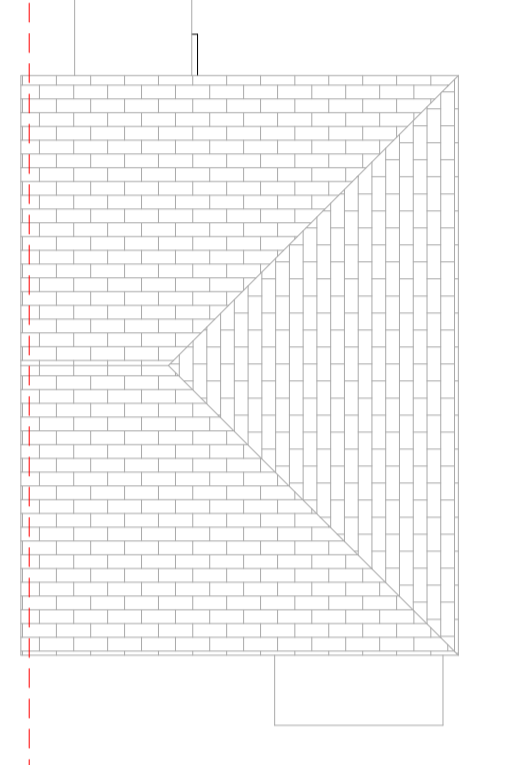


3 03 - Existing Roof plan
1 : 100

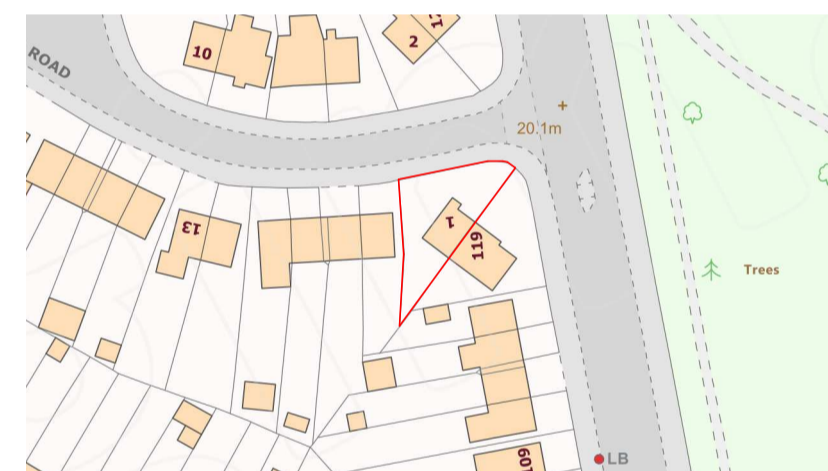


12 Location Plan
1 : 1250

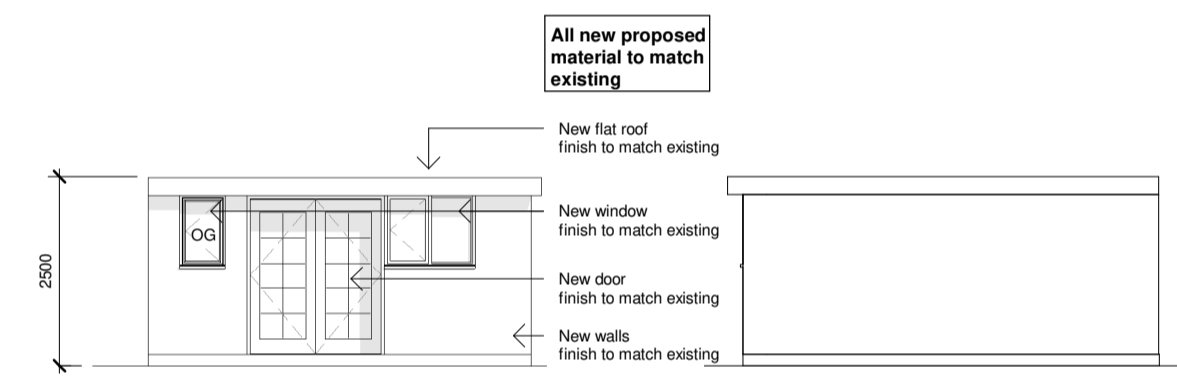


17 Outbuilding Front Elevation
1 : 100

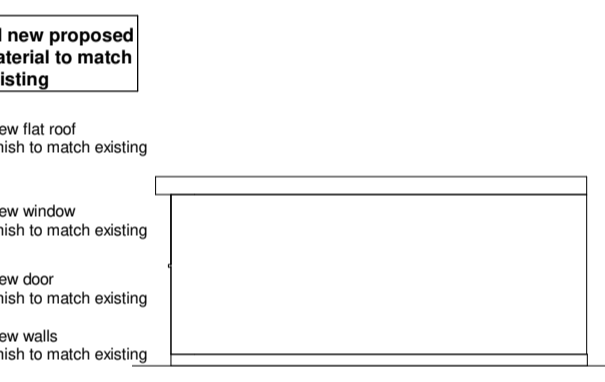


18 Outbuilding Side Elevation
1 : 100

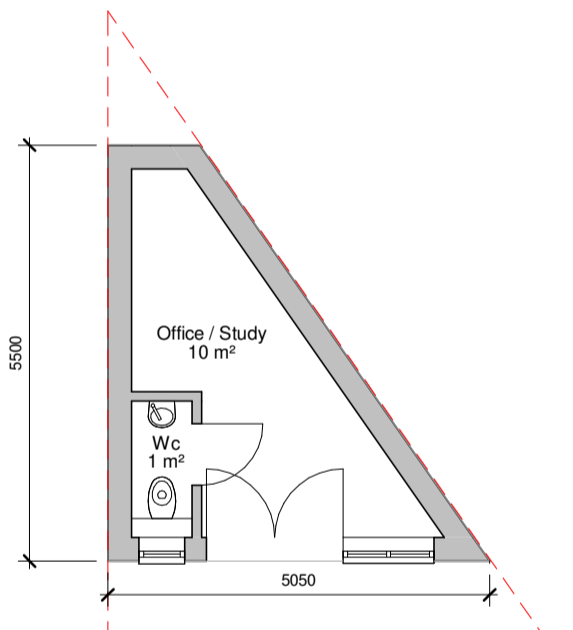


5 00 - Proposed Ground Floor
1 : 100

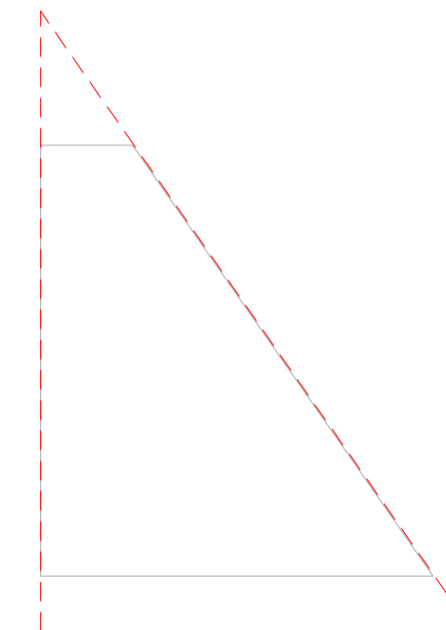


6 01 - Proposed First floor
1 : 100

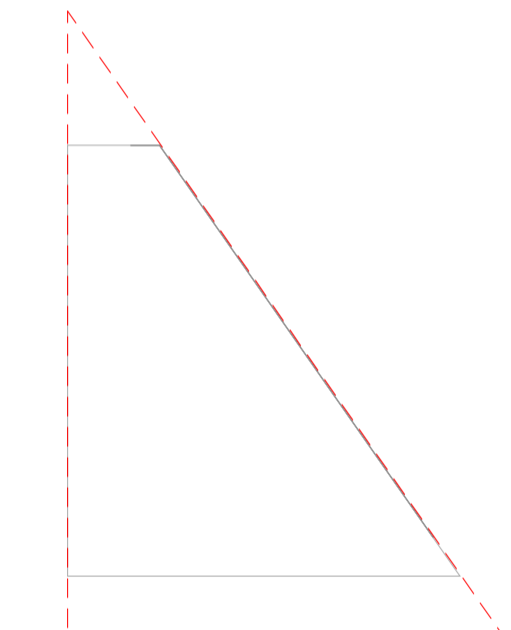

7 02 - Proposed Second floor
1 : 100

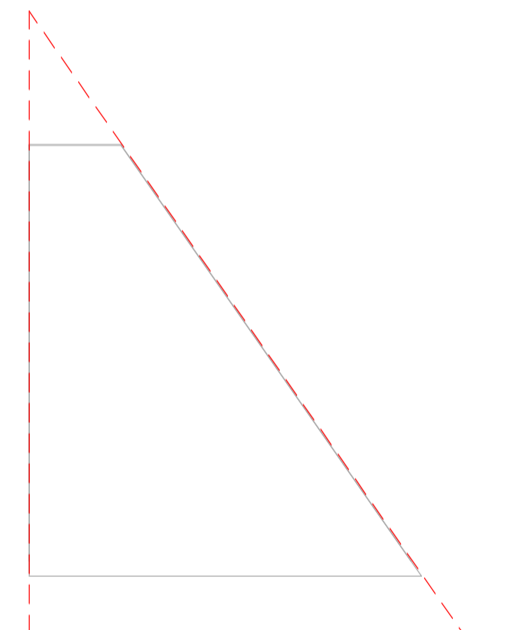

8 03 - Proposed Roof plan
1 : 100

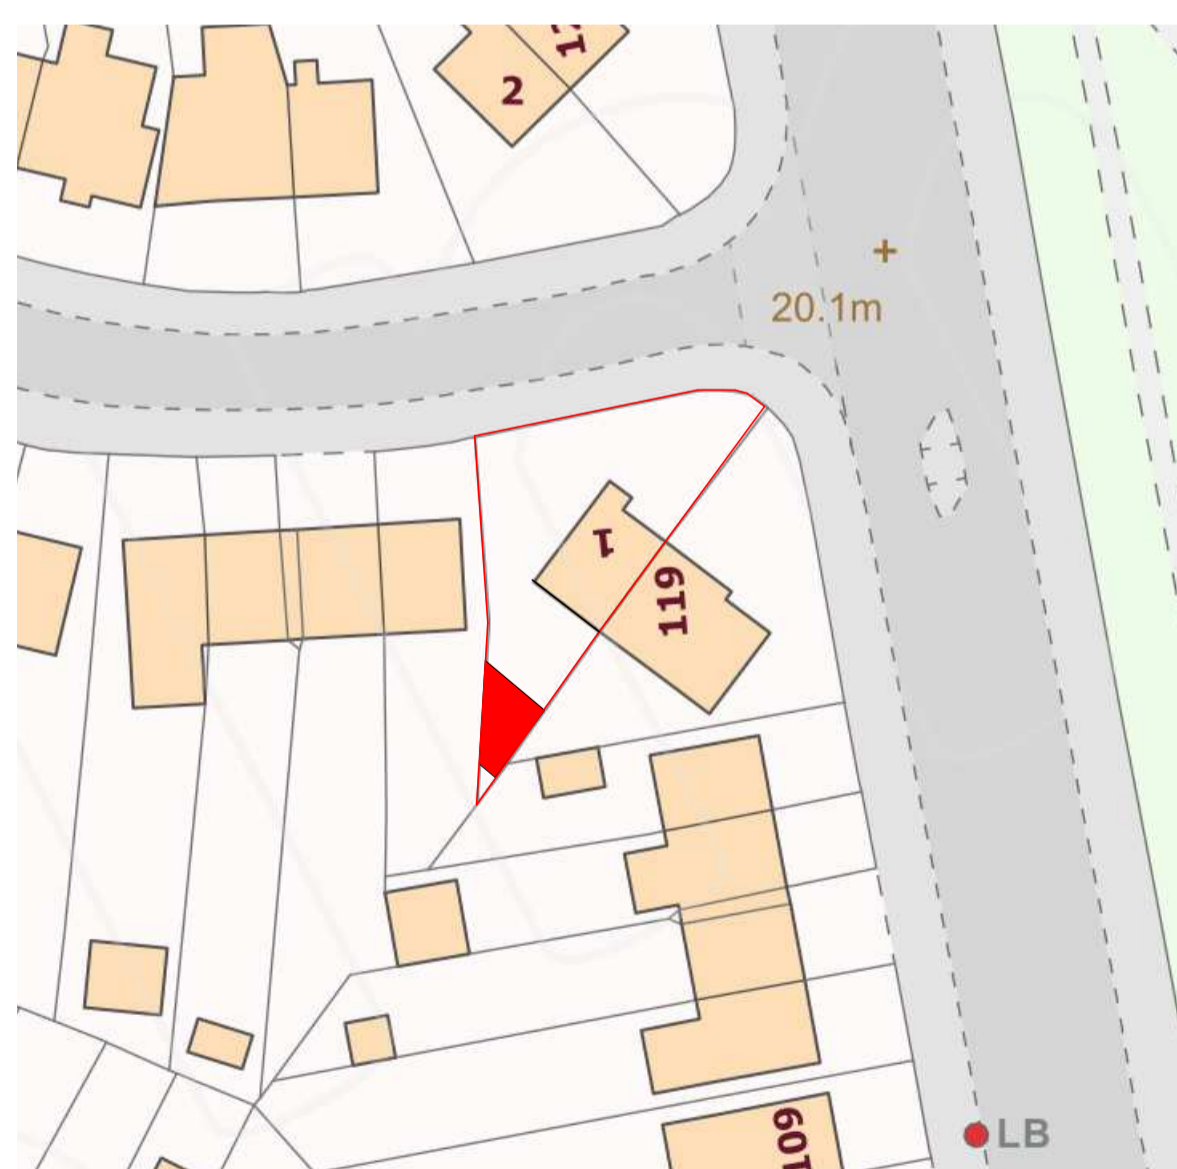


13 Block Plan
1 : 500

Volume of rear dormer
 $1/2 (5.3 \times 3.5 \times 2.5) = 23.2 \text{ m}^3$


Volume of hip to gable
 $1/3 ((3.6 \times 7.2)/2) \times 2.8 = 10.8 \text{ m}^3$

Total = 33.9m³

NOTES:
 1. THIS DRAWING IS COPYRIGHT AND MUST NOT BE RE-PRODUCED IN WHOLE OR IN PART WITHOUT WRITTEN PERMISSION OF FALCON DESIGN & BUILD LTD.
 2. THIS DRAWING REPRESENTS DESIGN INTENT AND CONCEPT ONLY, HENCE IT CAN BE SCALED FOR PLANNING PURPOSES ONLY.
 3. THIS DOCUMENT AND ALL ASSOCIATED DOCUMENTS ARE PREPARED FOR SPECIFIC SITE AND EVENT, AND INCORPORATE CALCULATIONS AND MEASUREMENTS AVAILABLE FROM THE CLIENT AT THE TIME OF DRAFTING.
 4. THE RECIPIENT AGREES TO PROTECT THE CONTENTS FROM DISTRIBUTION AND DISSEMINATION EXCEPT AS REQUIRED FOR THE SPECIFIC EVENT NAMED, WITHOUT THE WRITTEN PERMISSION OF THE DESIGNER.
 5. USE OF THIS DESIGN IS GRANTED TO THE CLIENT FOR THE SPECIFIC AND NAMED EVENT ONLY.
 COPYRIGHT © 2019

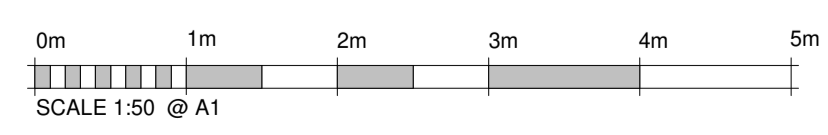

SCALE 1:50 @ A1

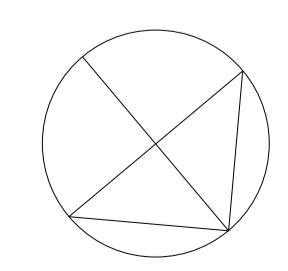

PROJECT NAME
1 Longford Road

DRAWING TITLE
Existing / Proposed Plans

SCALE
As indicated

DOCUMENT NUMBER
1LR-FD-ZZ-XX-T-A-A100

DATE
12/08/2024

DRAWN
DA

CHECK
SA

REV. NO.
1

