






**01** Proposed Front Elevation  
1:100 @ A3

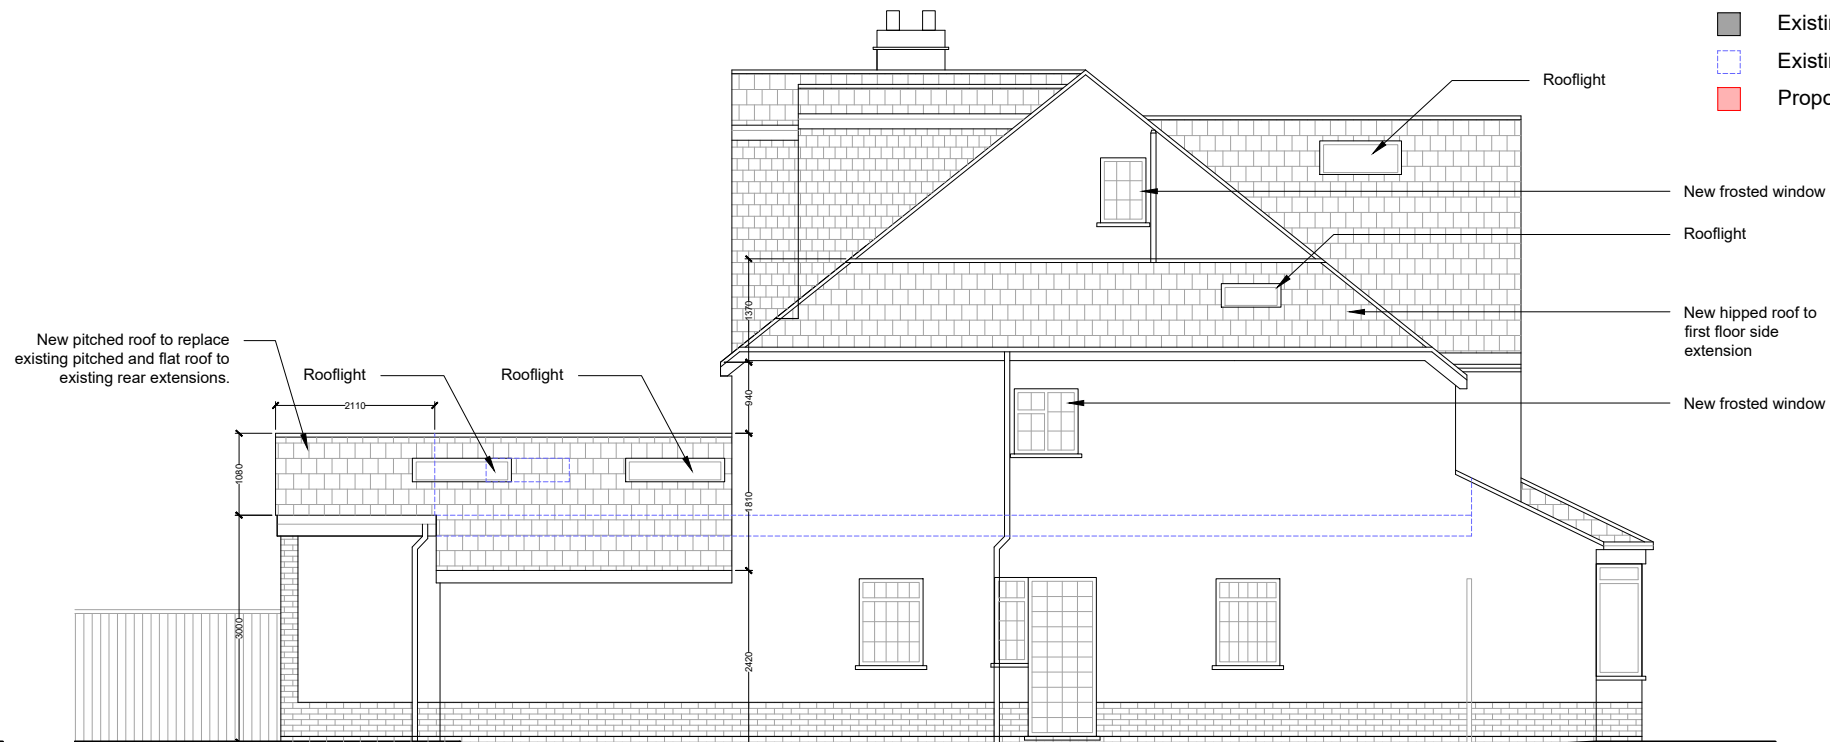

**02** Proposed Side Elevation  
1:100 @ A3

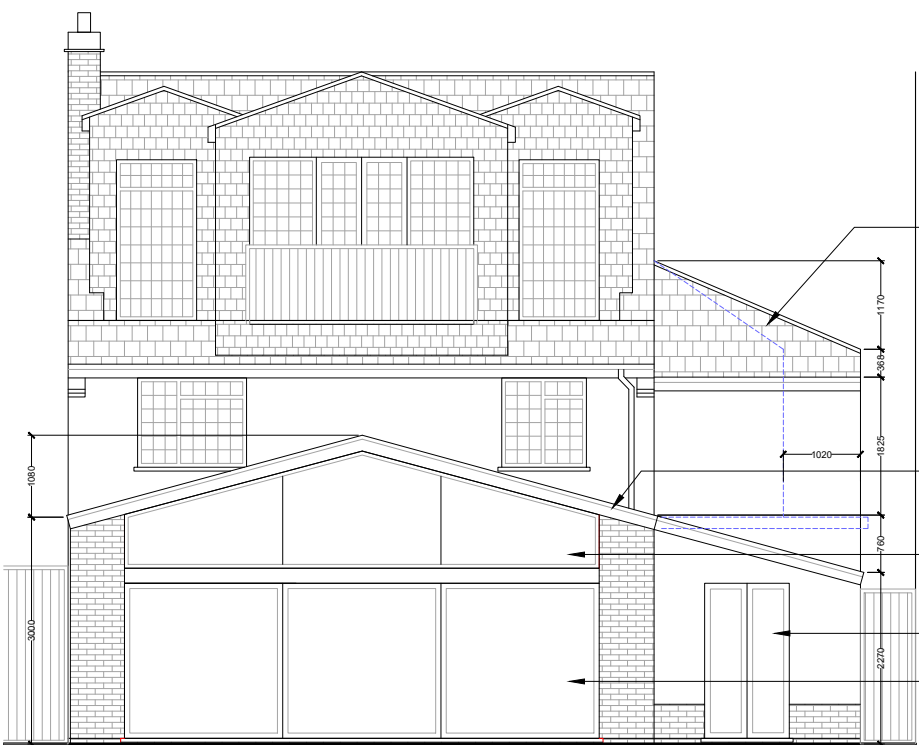

**03** Proposed Rear Elevation  
1:100 @ A3

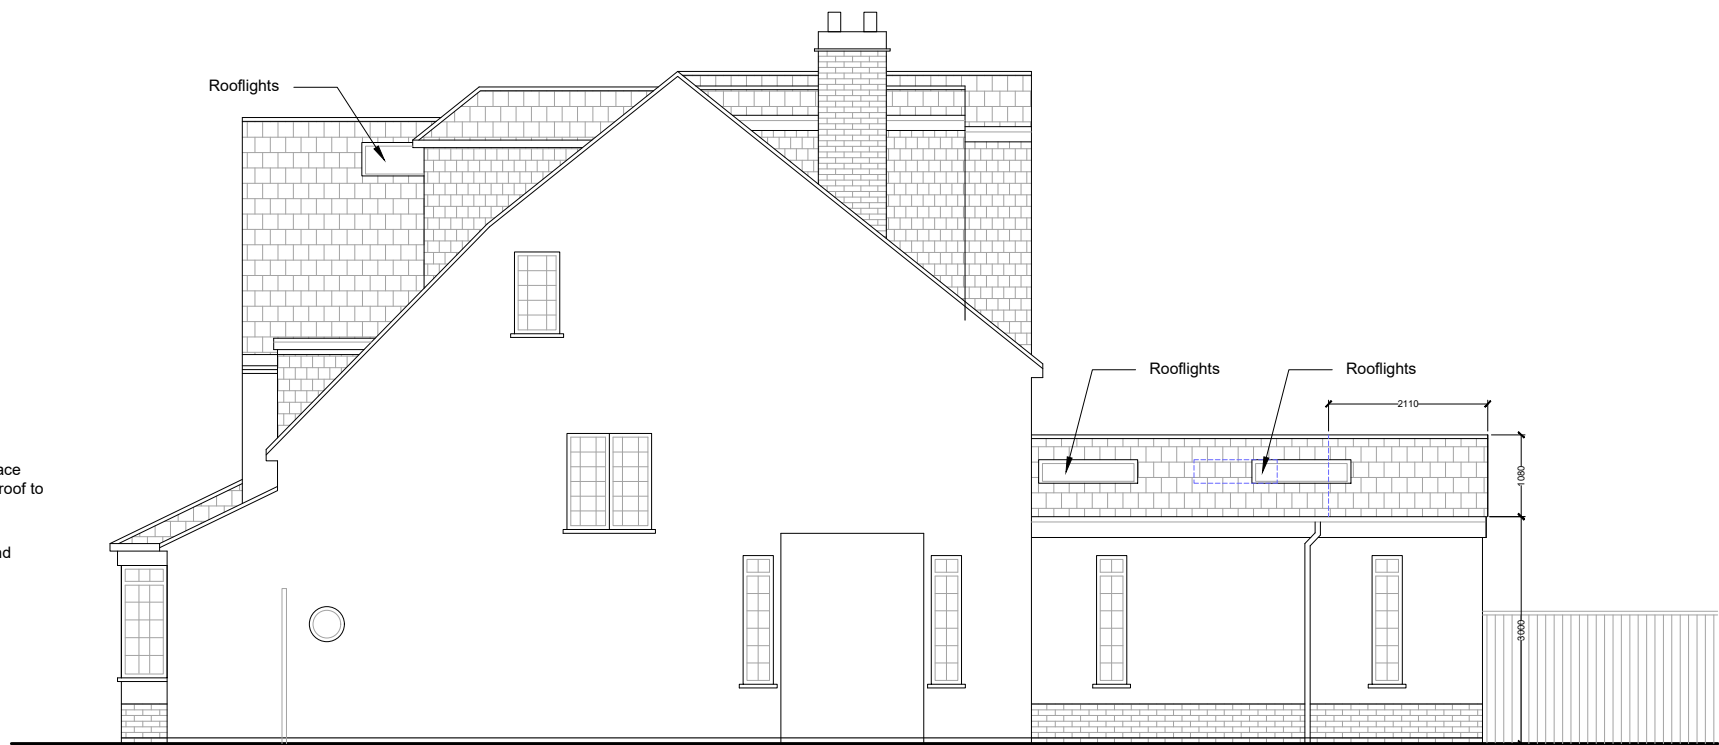

**04** Proposed Side Elevation  
1:100 @ A3

█ Existing retained  
▭ Existing to be removed  
█ Proposed

**50° North**


project north

notes

1. This drawing is for early-stage design and planning applications only, and therefore should NOT be used for construction.
2. The red line is to identify the property only, and is based on Ordnance Survey data only. It is not intended to identify physical or ownership boundaries.
3. Any dimensions shown are indicative only, and are subject to change at technical drawing stage.
4. Do not scale off this drawing.

key plan

not to scale

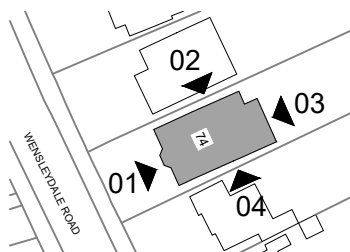

revisions

REV	DATE	DRAWN BY	APPR. BY	NOTES
-	09.07.24	OG	LB	first issue

client:

**ROB HEASMAN**

project:

**74 WENSLEYDALE ROAD  
HAMPTON, TW12 2LX**

status:

**PLANNING**

revision:

title:

**PROPOSED ELEVATIONS**

drawn by:

**OG**

approved by:

**LB/TB**

date:

**12.07.24**

job no:

**2649**

scale:

**1:100@A3**

drawing no:

**052**