

004


ADDITIONAL VOLUME

TOTAL ADDITIONAL VOLUME (LOFT PLUS 1/F EXTENSION)  
 =  $(7.2m \times 2m \times 2.8m/2) + (7.2m \times 2m \times 2.6m)$   
 =  $20.16m^3 + 37.44m^3$   
 =  $57.6m^3$

NEW ROOF TILES TO MATCH EXISTING MATERIAL

OPAQUE WINDOW WITH TOP HUNG OPENABLE AT MIN. 1700 ABOVE FLOOR LEVEL

RENDER WALL FINISH TO MATCH EXISTING

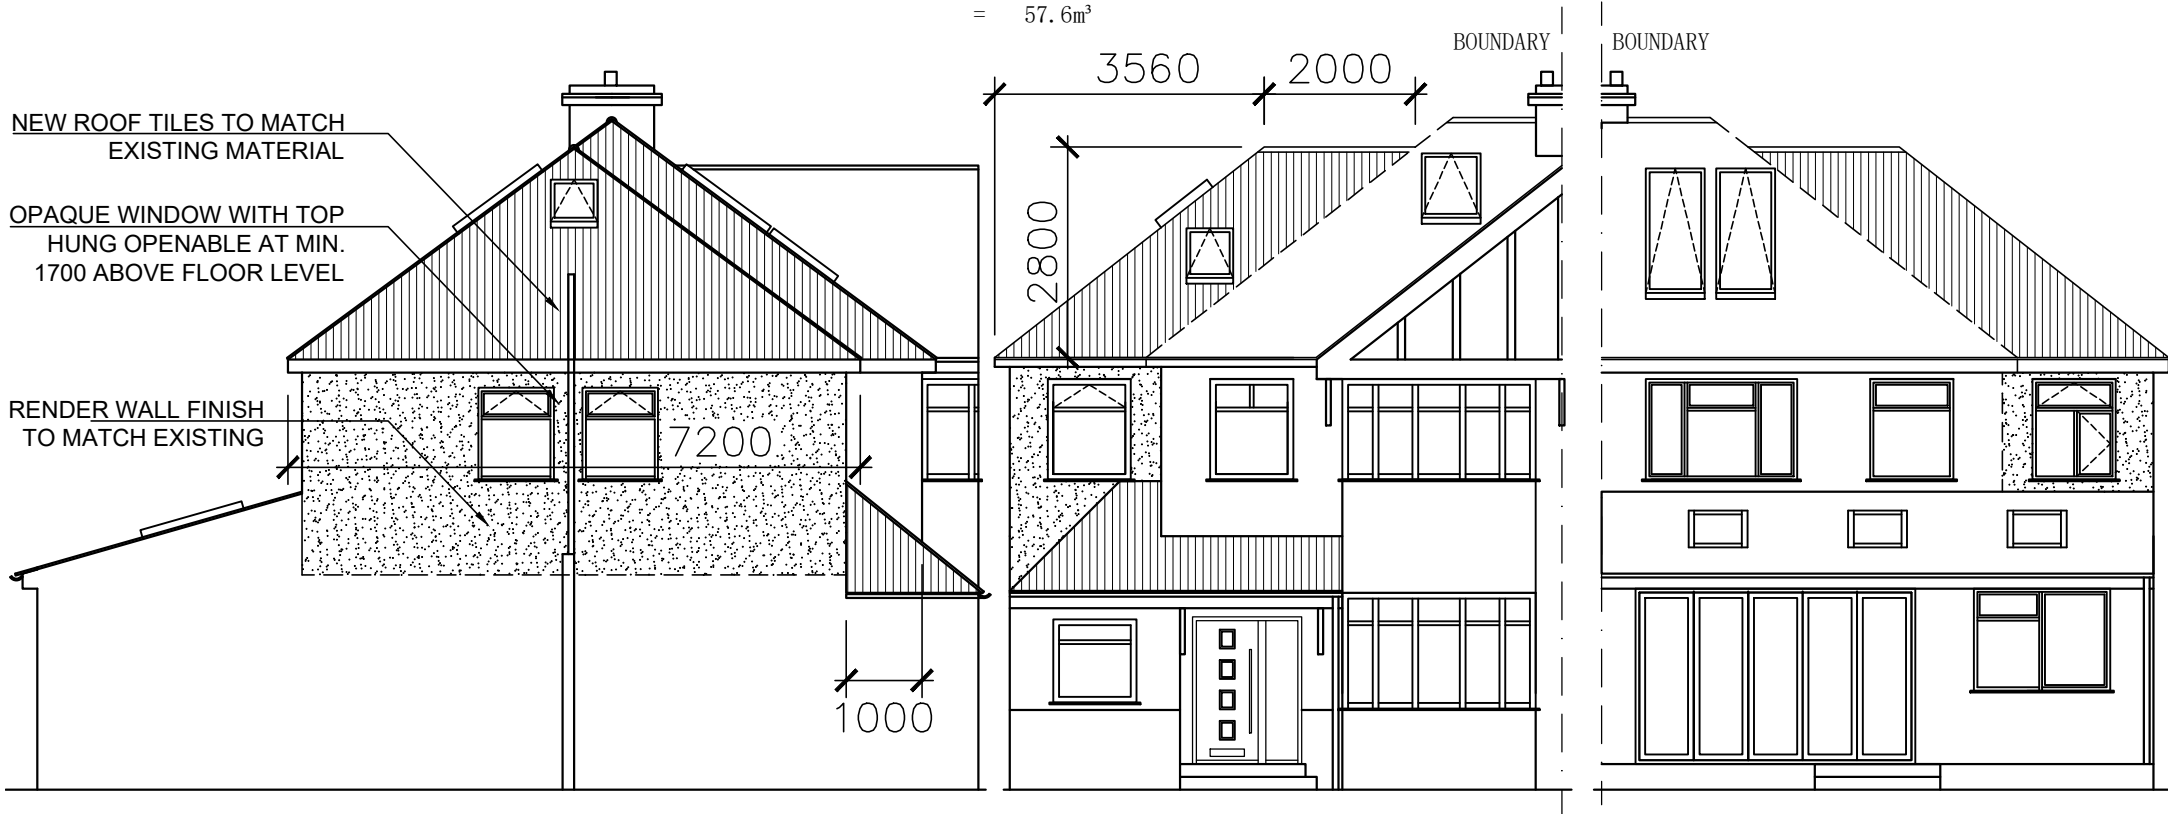

001

PROPOSED SIDE ELEVATION

002

PROPOSED FRONT ELEVATION

003

PROPOSED REAR ELEVATION



<p>PROPOSED ELEVATIONS &amp; ADDITIONAL LOFT VOLUME</p>		<p>REV B - 20240311</p>	
<p>PRPOSED EXTENSION AT 13 ALBEMARLE AVENUE TW2 6AJ</p>		<p>DATE 08-11-2023</p>	<p>SCALE 1:100</p>
		<p>DWG NO. UK2302-PR-EL001c</p>	
		<p>CDA A DESIGN LTD</p>	