



01 Proposed Front Elevation

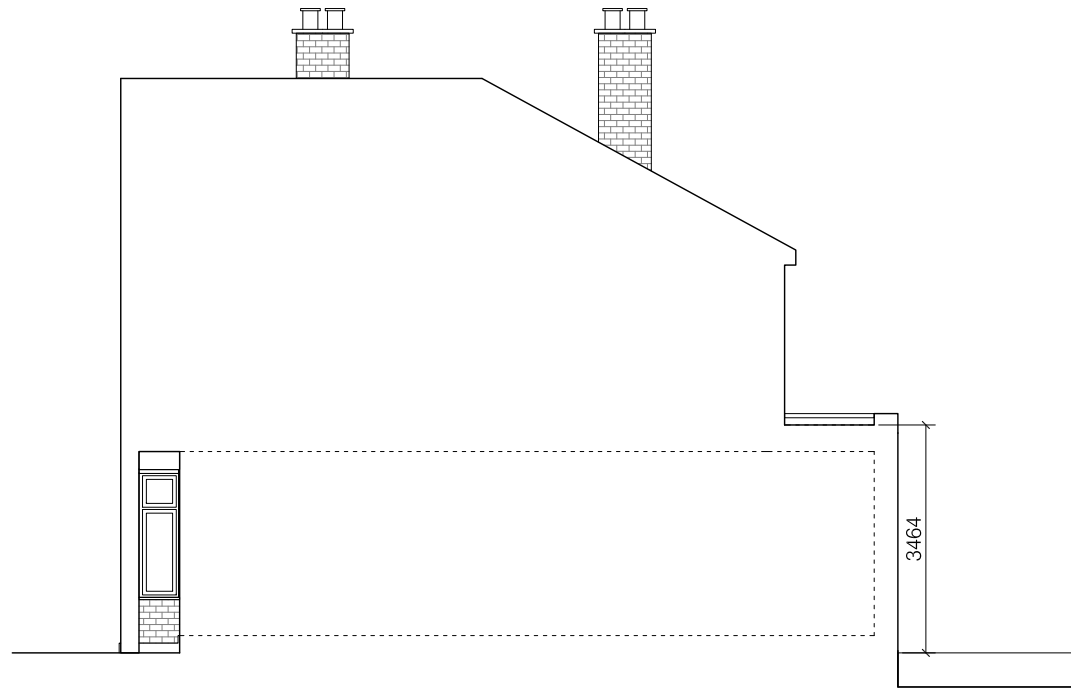

02 Proposed Side Elevation

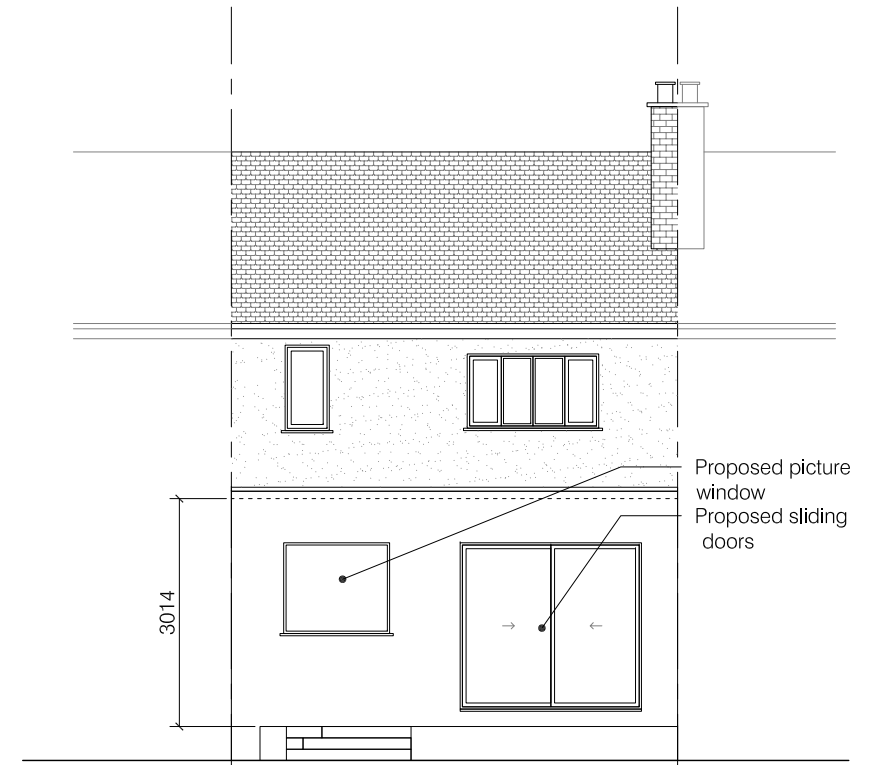


03 Proposed Rear Elevation

Notes

1. All dimensions in millimeters unless noted otherwise
2. No deviation may be made from the details shown on this drawing without the prior permission of the architect. Any discrepancy between this and any other documents shall be referred immediately to the architect. IF IN DOUBT ASK.

Revisions

A 04.06.24 Issued for planning

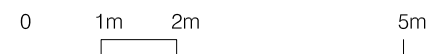

Client Kate Roberts

Project **58 Radnor Road, Hampton, TW1 4ND**

Drawing Title Proposed Elevations

Scale 1:1250/A4 Date June 2024 Drawn EH

Job no. **2412** Dwg no. PL(03)01 Rev no.A

SQUARE ONE ARCHITECTS

9 Milton Road, Hampton, London TW12 2LL T +44 020 3795 4812 | info@squareonearchitects.co.uk