


Proposed Front Elevation @ 1:100



EAST

Proposed Side Elevation 1 @ 1:100

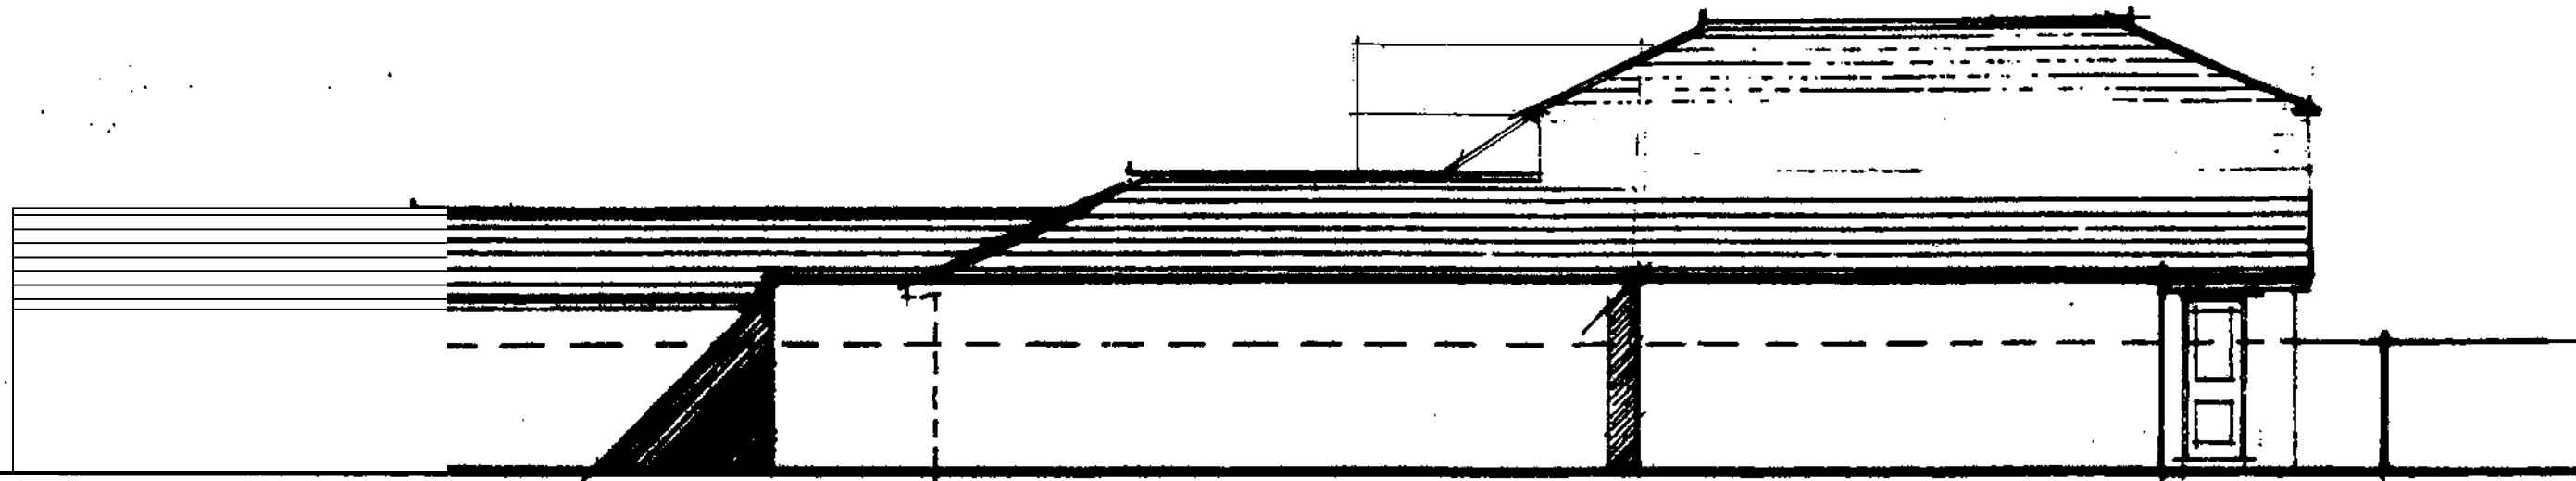

NORTH

Notes:

- 1) No changes proposed to Front Elevation

Christopher Tredway Architects

3rd Floor, 175 - 176 Tottenham Court Road, London W1T 7NX.

E Mail: office@christredway.co.uk

Phone: +44 (0)20 7101 9336

*Wellington Lodge*

Site: Wellington Lodge, 42a Wellington Road, Hampton TW12 1JT.

Job No: 117

Drawing No: 117 / AP02

Title: Proposed Elevations

Revision: /


Date: 19/08/2024

Scale: 1:100 @ 100% A3 L


© Christopher Tredway Architects Ltd. 2024



Proposed Rear Elevation @ 1:100

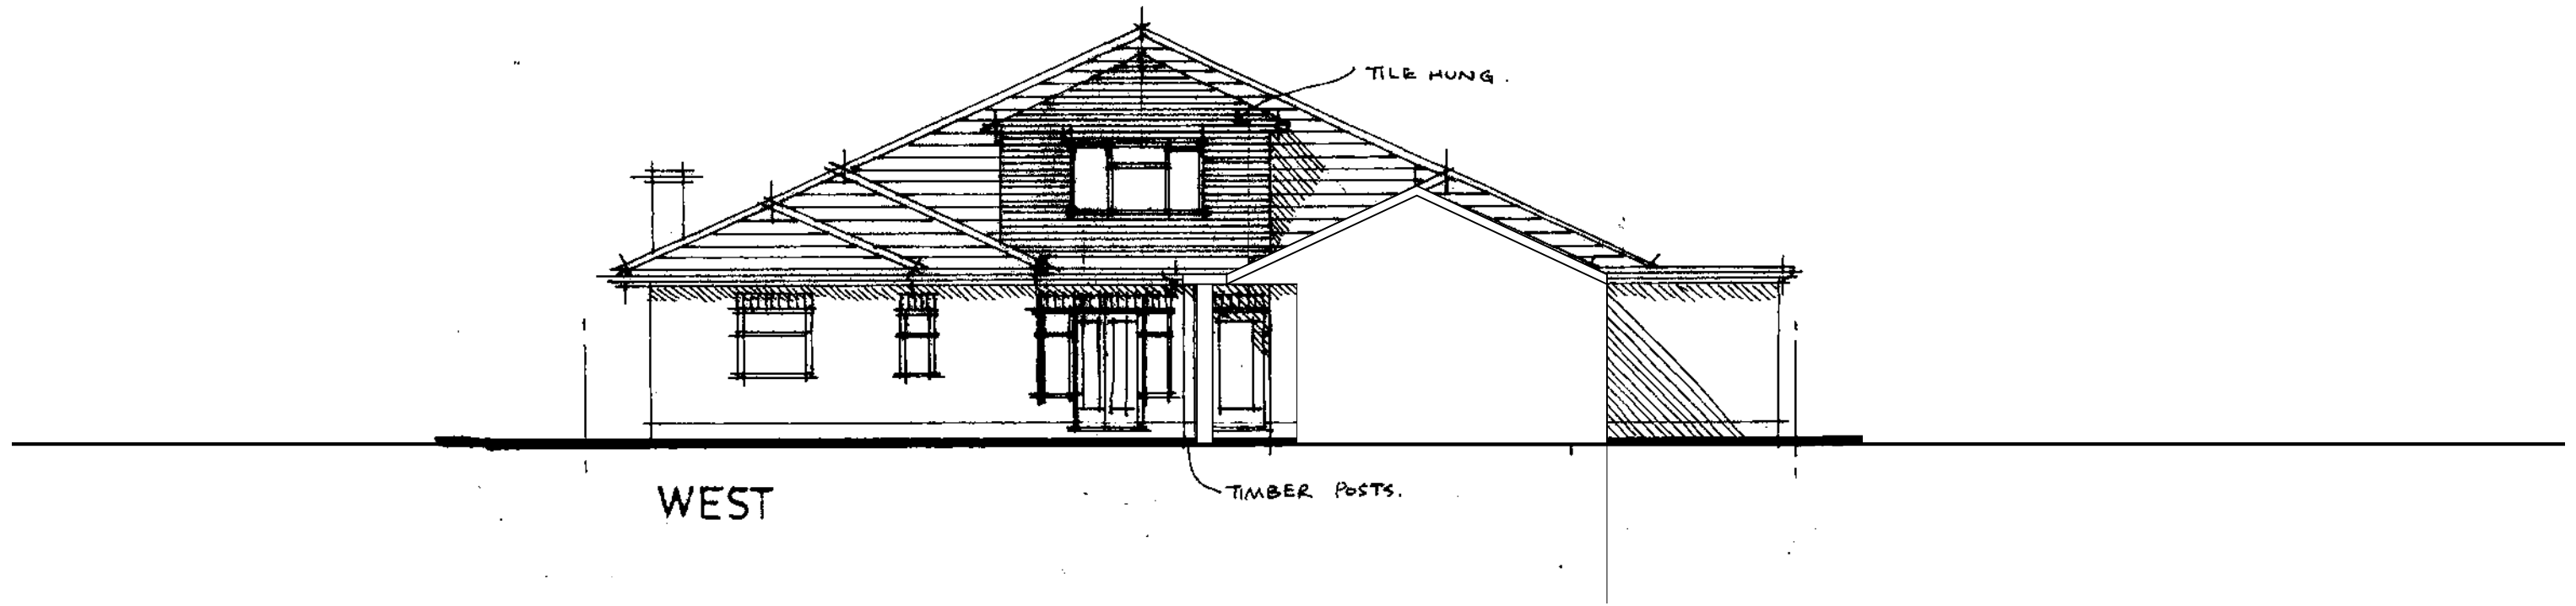

Proposed Side Elevation 2 @ 1:100

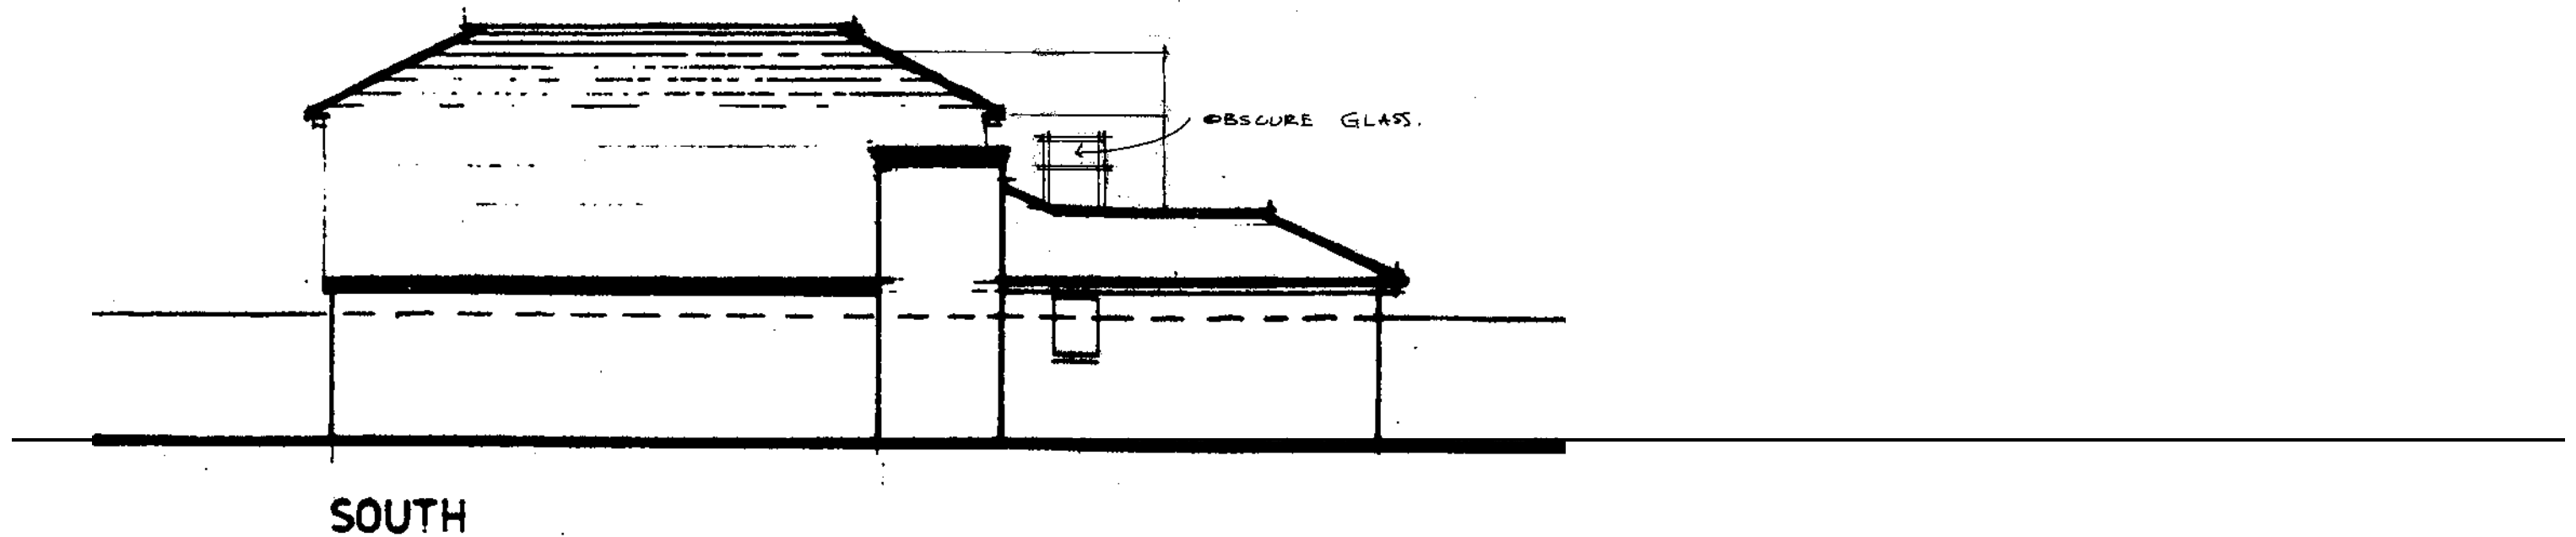

Notes:

- 1) No changes proposed to Side Elevation 2

Christopher Tredway Architects

3rd Floor, 175 - 176 Tottenham Court Road, London W1T 7NX.

E Mail: [office@christredway.co.uk](mailto:office@christredway.co.uk)

Phone: +44 (0)20 7101 9336

*Wellington Lodge*

Site: Wellington Lodge, 42a Wellington Road, Hampton TW12 1JT.

Job No: 117

Drawing No: 117 / AP03

Title: Proposed Elevations


Revision: /

Date: 19/08/2024

Scale: 1:100 @ 100% A3 L

© Christopher Tredway Architects Ltd. 2024



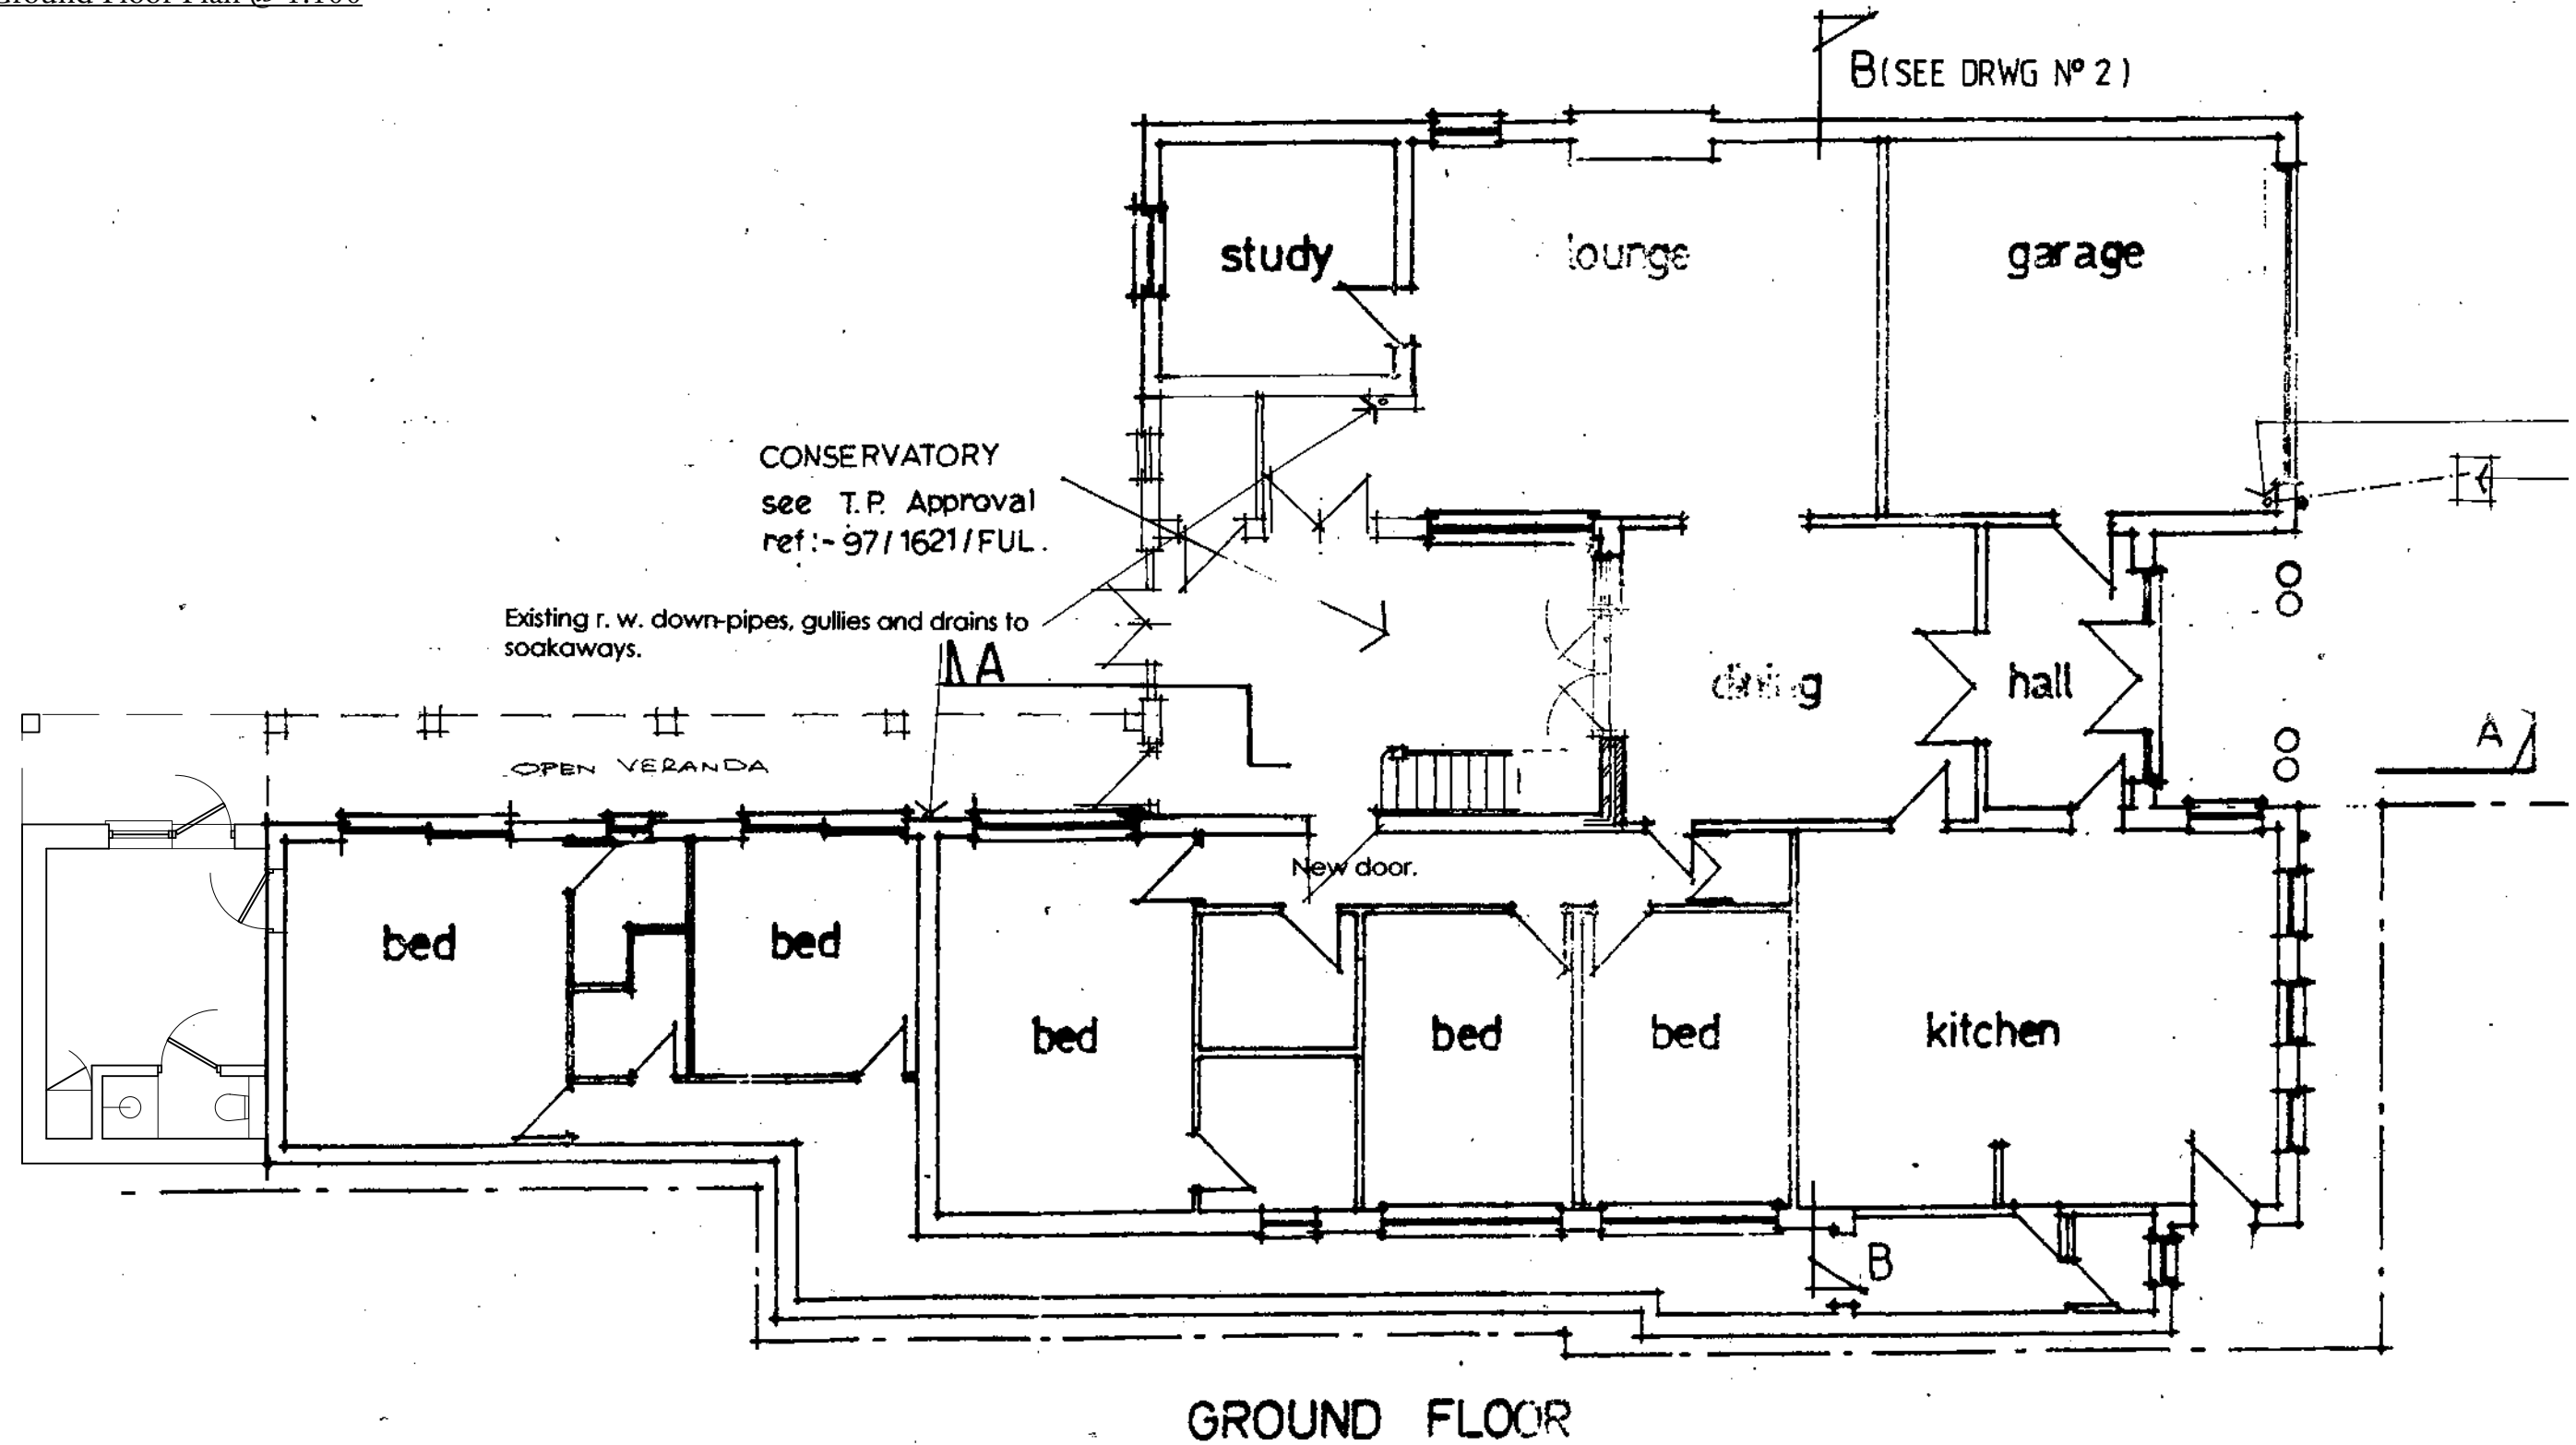

Christopher Tredway Architects

3rd Floor, 175 - 176 Tottenham Court Road, London W1T 7NX.

E Mail: [office@christredway.co.uk](mailto:office@christredway.co.uk)

Phone: +44 (0)20 7101 9336

*Wellington Lodge*

Site: Wellington Lodge, 42a Wellington  
Road, Hampton TW12 1JT.

Title: Proposed Ground Floor Plan

Date: 19/08/2024


Job No: 117


Drawing No: 117 / AP04

Revision: /

Scale: 1:100 @ 100% A3 L

© Christopher Tredway Architects Ltd. 2024

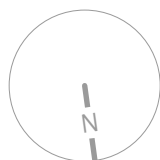

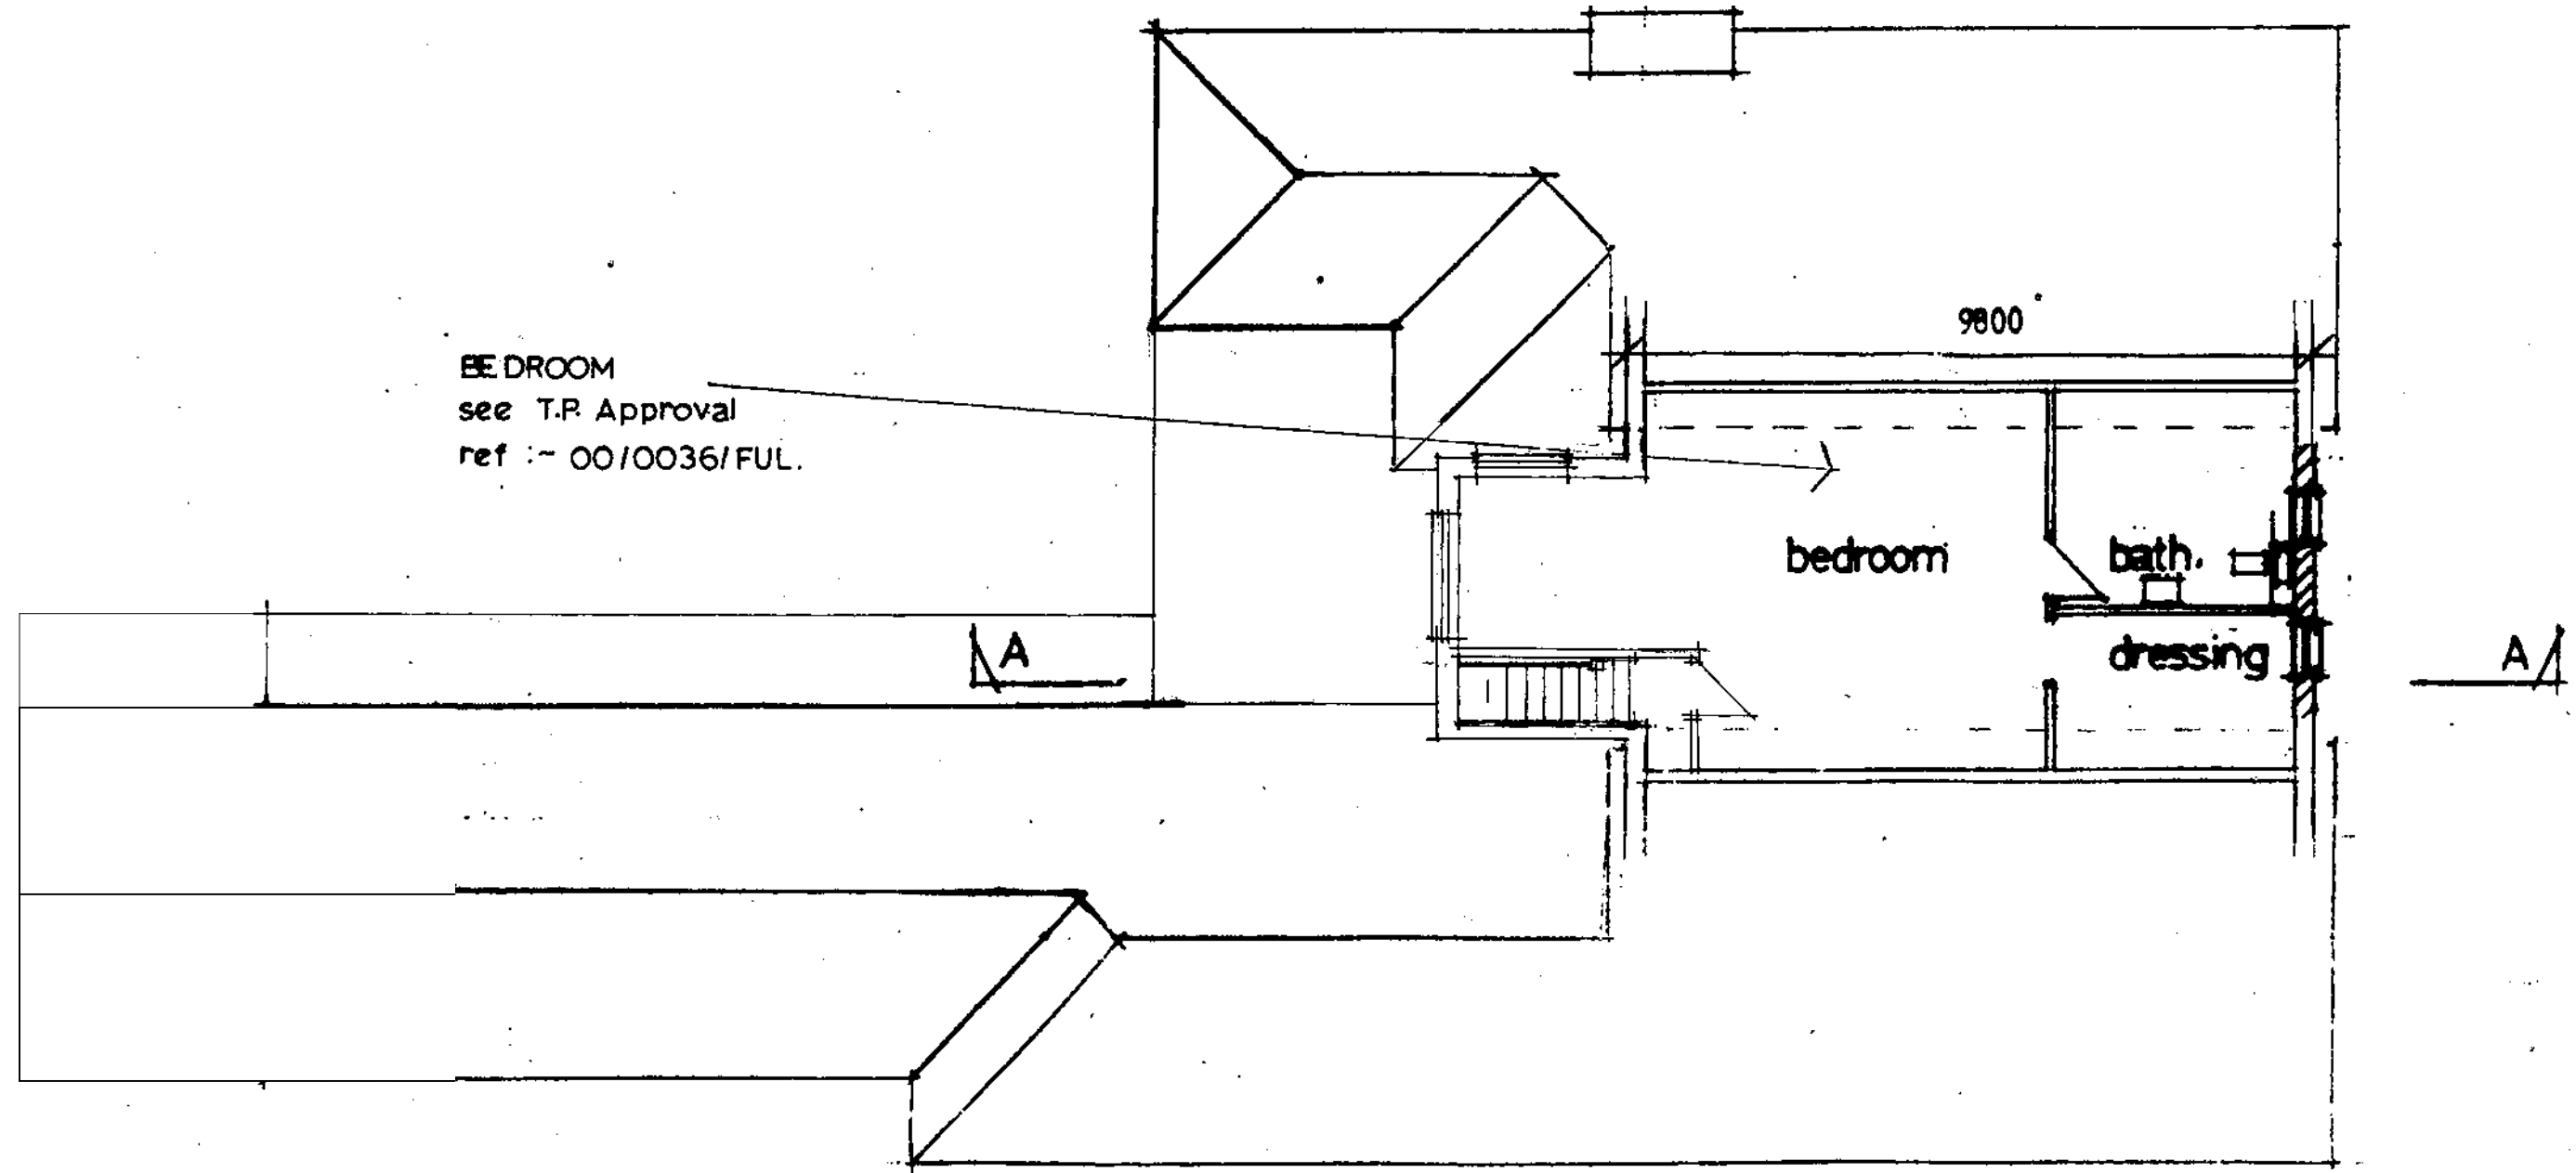

PROPOSED 1st FLOOR

# Christopher Tredway Architects

3rd Floor, 175 - 176 Tottenham Court Road, London W1T 7NX.

E Mail: [office@christredway.co.uk](mailto:office@christredway.co.uk)

Phone: +44 (0)20 7101 9336

## Wellington Lodge

Site: Wellington Lodge, 42a Wellington Road, Hampton TW12 1JT.

Title: Proposed Ground Floor Plan

Date: 19/08/2024


Job No: 117

Drawing No: 117 / AP05


Revision: /

Scale: 1:100 @ 100% A3 L


© Christopher Tredway Architects Ltd. 2024

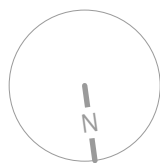

Ground Floor Fire Strategy @ 1:100

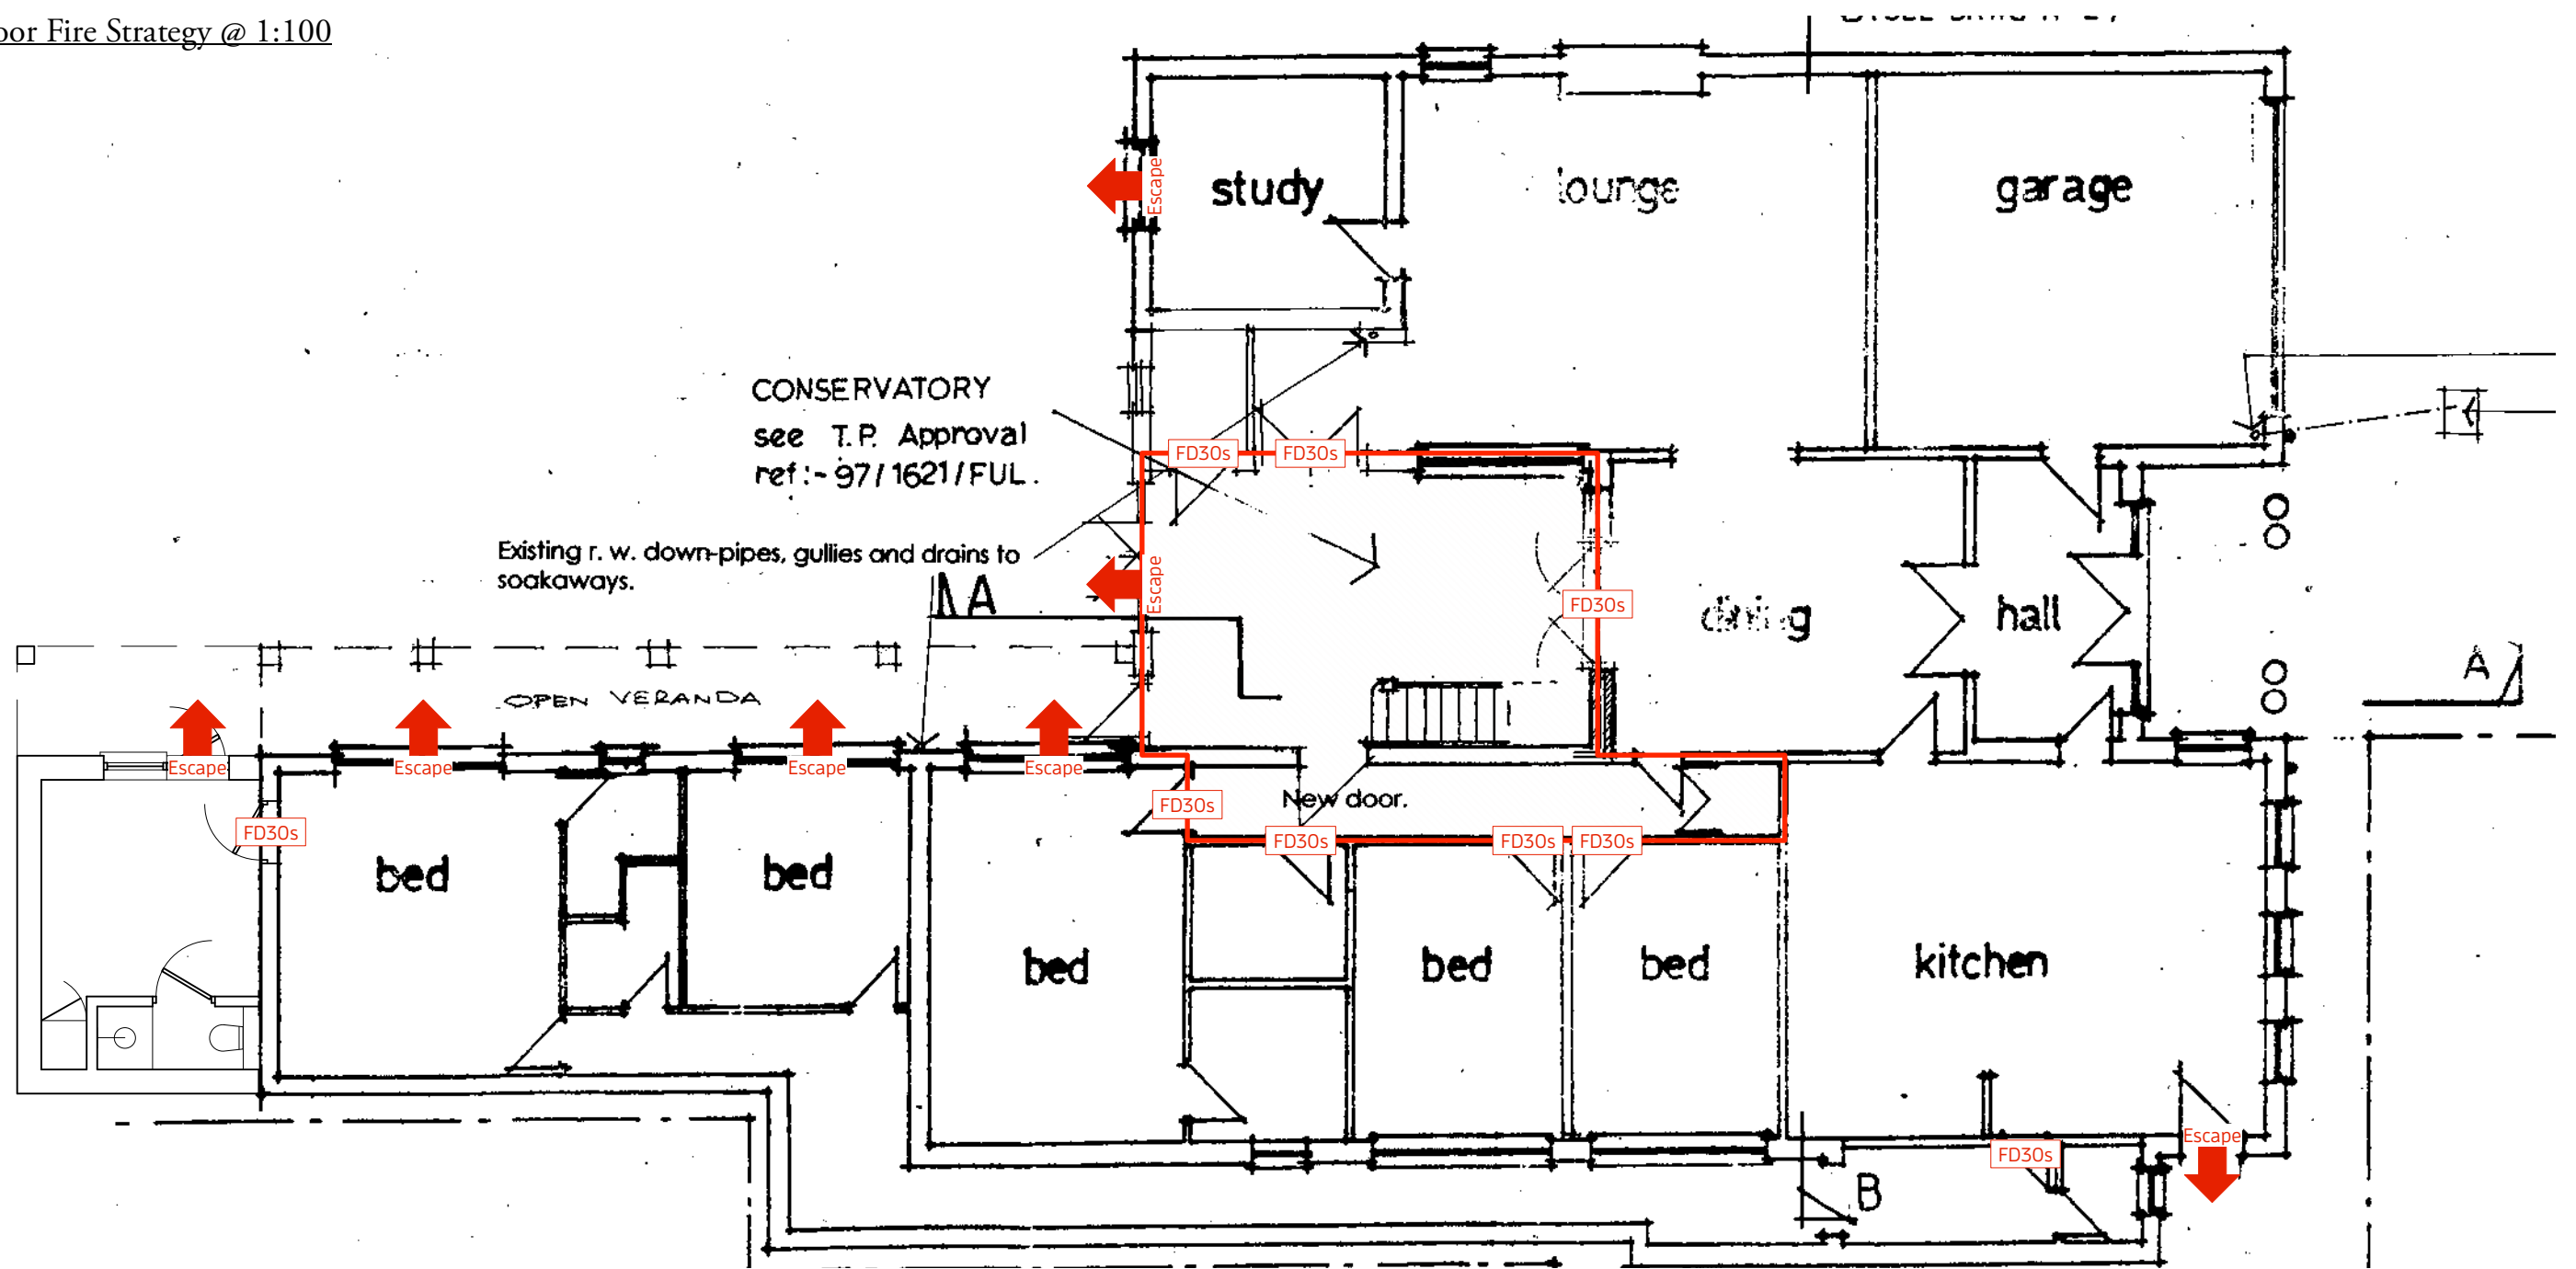

First Floor Fire Strategy @ 1:100

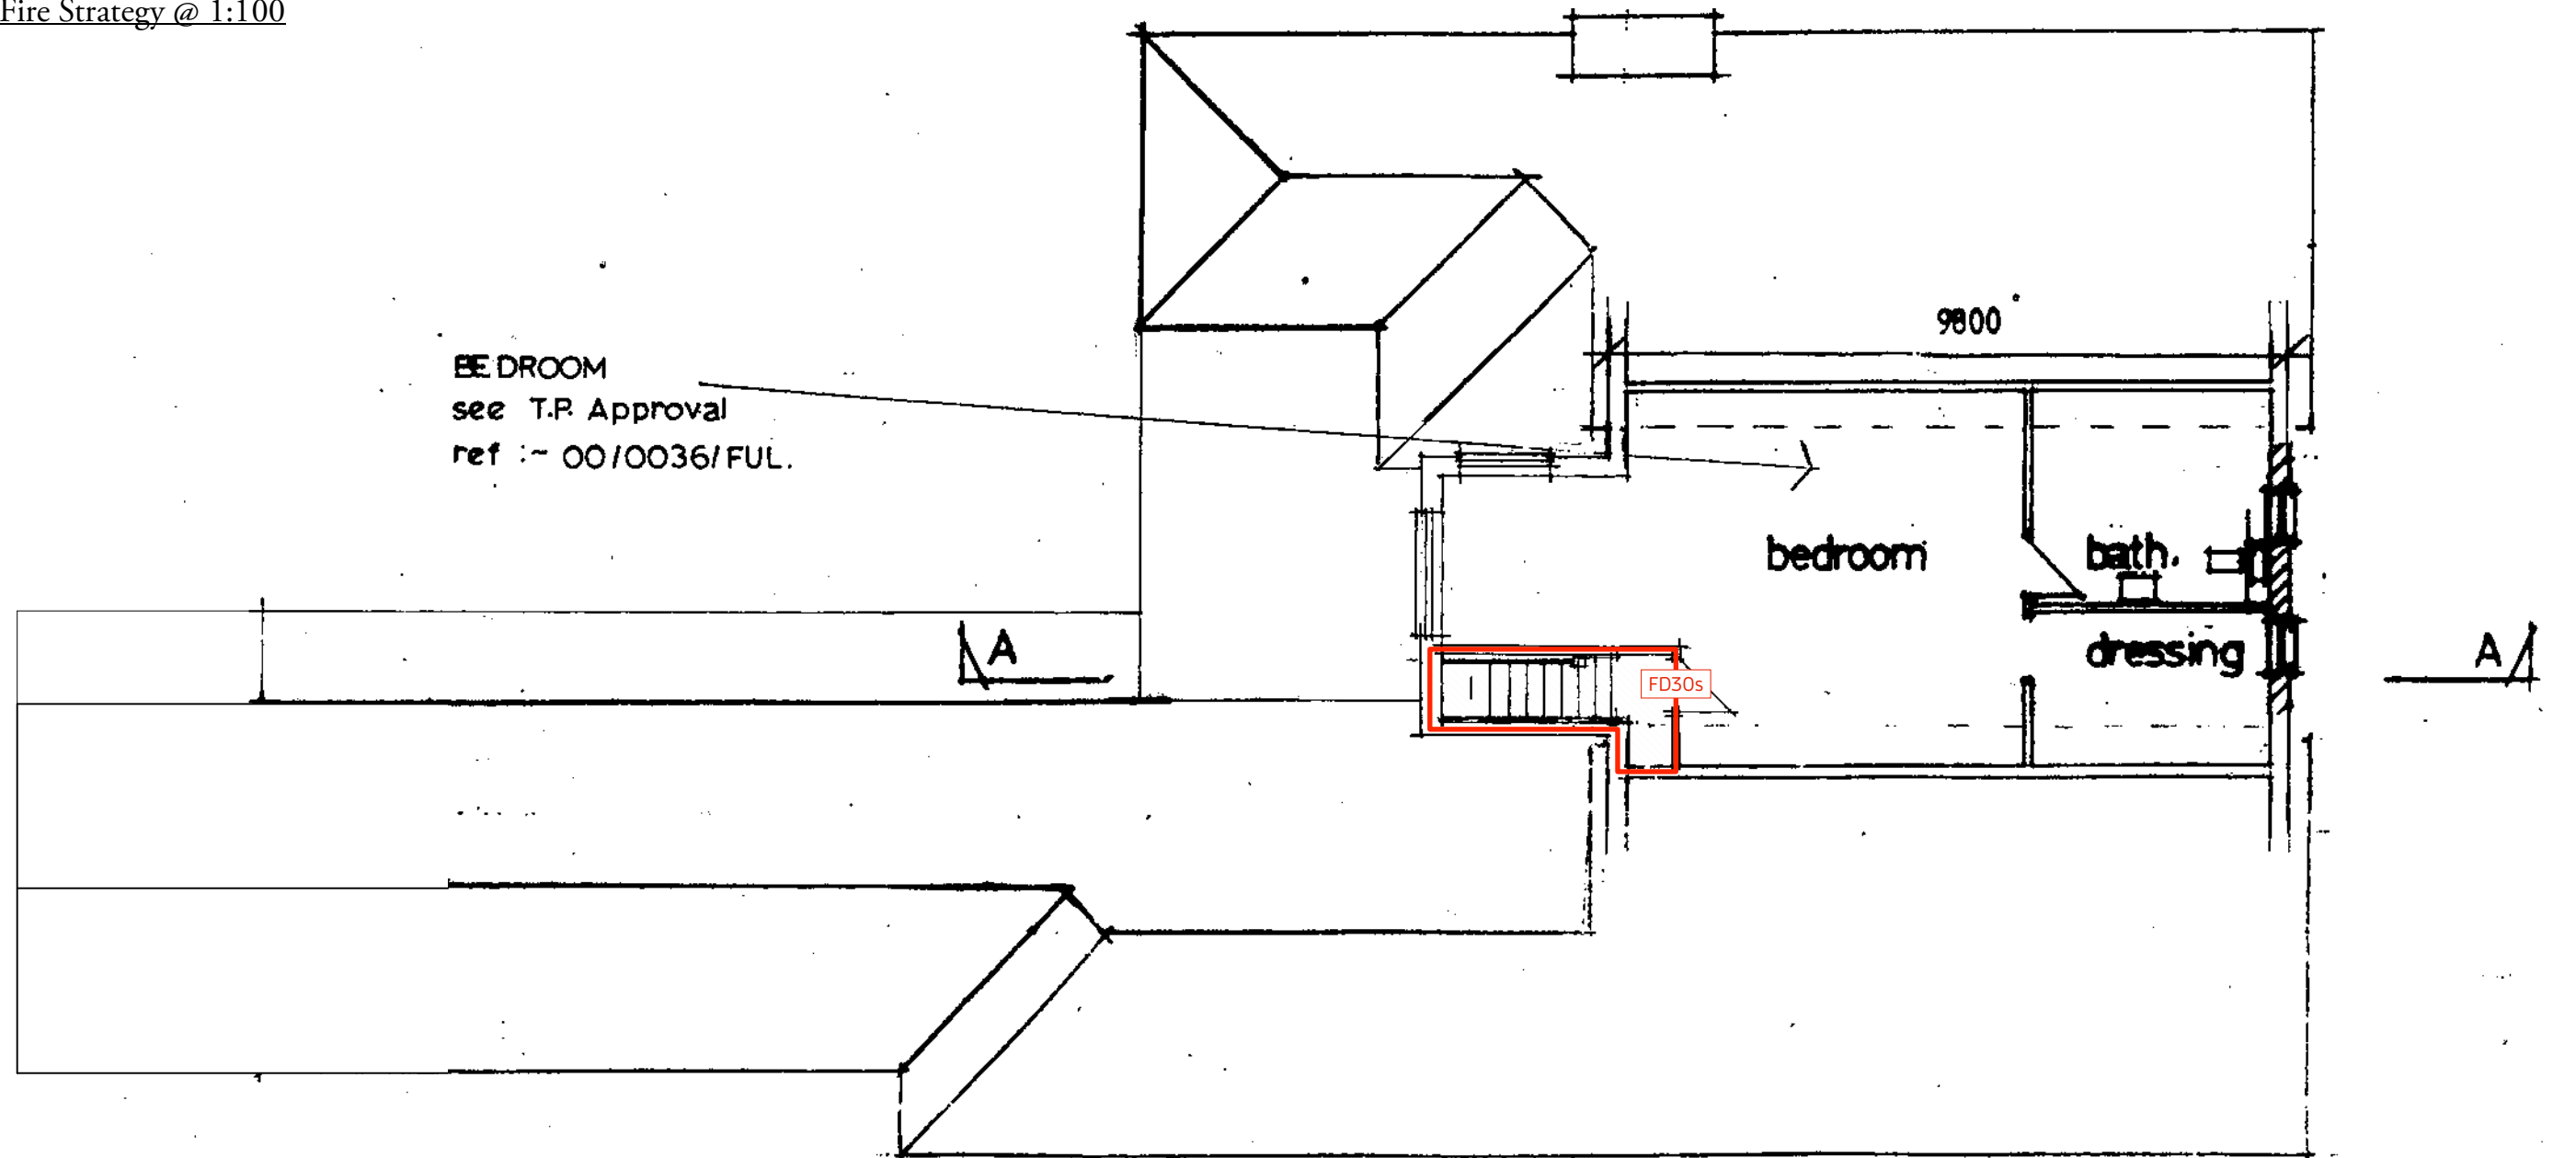


PROPOSED 1st FLOOR

Fire Strategy Key

- FD30s Fire Door with Smoke seal. Number given is the minimum number of minutes of fire resistance that must be achieved.
- Minimum 30 minute fire resistant wall construction.
- Minimum 60 minute fire resistant wall construction.
- SD Smoke Detector linked to specialist fire detection system.
- HD Heat Detector linked to specialist fire detection system.
- AS Alarm Sounder linked to specialist fire detection system.
- ← Escape door.
- Protected means of escape.

Notes:

- 1) Provide 30 minutes fire resistance between floors and 60 minutes fire resistance between units;
- 2) Provide fire dampers / collars as required between all floors and compartment walls (denoted with red line on fire strategy drawings) to maintain the specified fire separation;
- 3) Emergency lighting to areas as indicated on M&E consultants information;
- 4) Fire alarm and detection system, to specialists design, to be linked with specialist building management system and specialist equipment (e.g. Lift);
- 5) Provide 30 minutes fire resistance to staircase structure.
- 6) Internal Fire Spread; Circulation spaces and garages to have wall and ceiling linings that meet Nation Class I, as defined by BS 476 "Fire tests on building materials and structures".
- 7) All steels are to be treated with intumescent steel paint to thermally insulate them in a fire for a period of 30 minutes.

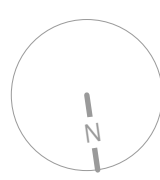

Christopher Tredway Architects

3rd Floor, 175 - 176 Tottenham Court Road, London W1T 7NX.  
E Mail: office@christredway.co.uk Phone: +44 (0)20 7101 9336

Wellington Lodge

Site: Wellington Lodge, 42a Wellington Road, Hampton TW12 1JT. Job No: 117  
Drawing No: 117 / AP06  
Title: Proposed Fire Strategy Revision: /  
Date: 19/08/2024 Scale: 1:100 @ 100% A2 P  
© Christopher Tredway Architects Ltd. 2024