




NOTE:
 1. Do not scale from these drawings, use dimensions only.
 2. Contractors are to check all dimensions prior to commencement on site and notify the architect of any errors, omissions, or discrepancies.
 3. Unless otherwise agreed in writing, all rights to use this document are subject to payment in full of all charges. This document may only be used for the express purpose, project and client for which it has been granted and delivered, as notified in writing by Hut and Castle Architects Ltd. This document may not be otherwise used or copied.

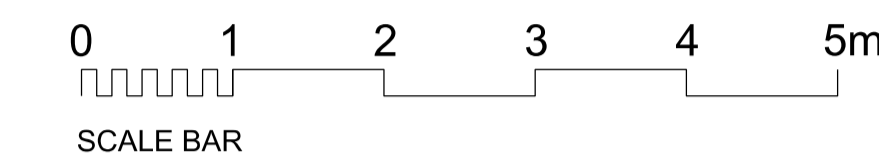

DRAWING KEY:
 [Grey Box] EXISTING WALLS
 [Dark Grey Box] NEW WALLS
 [Red Dashed Box] EXISTING WALL TO BE REMOVED (SUBJECT TO S.E.)

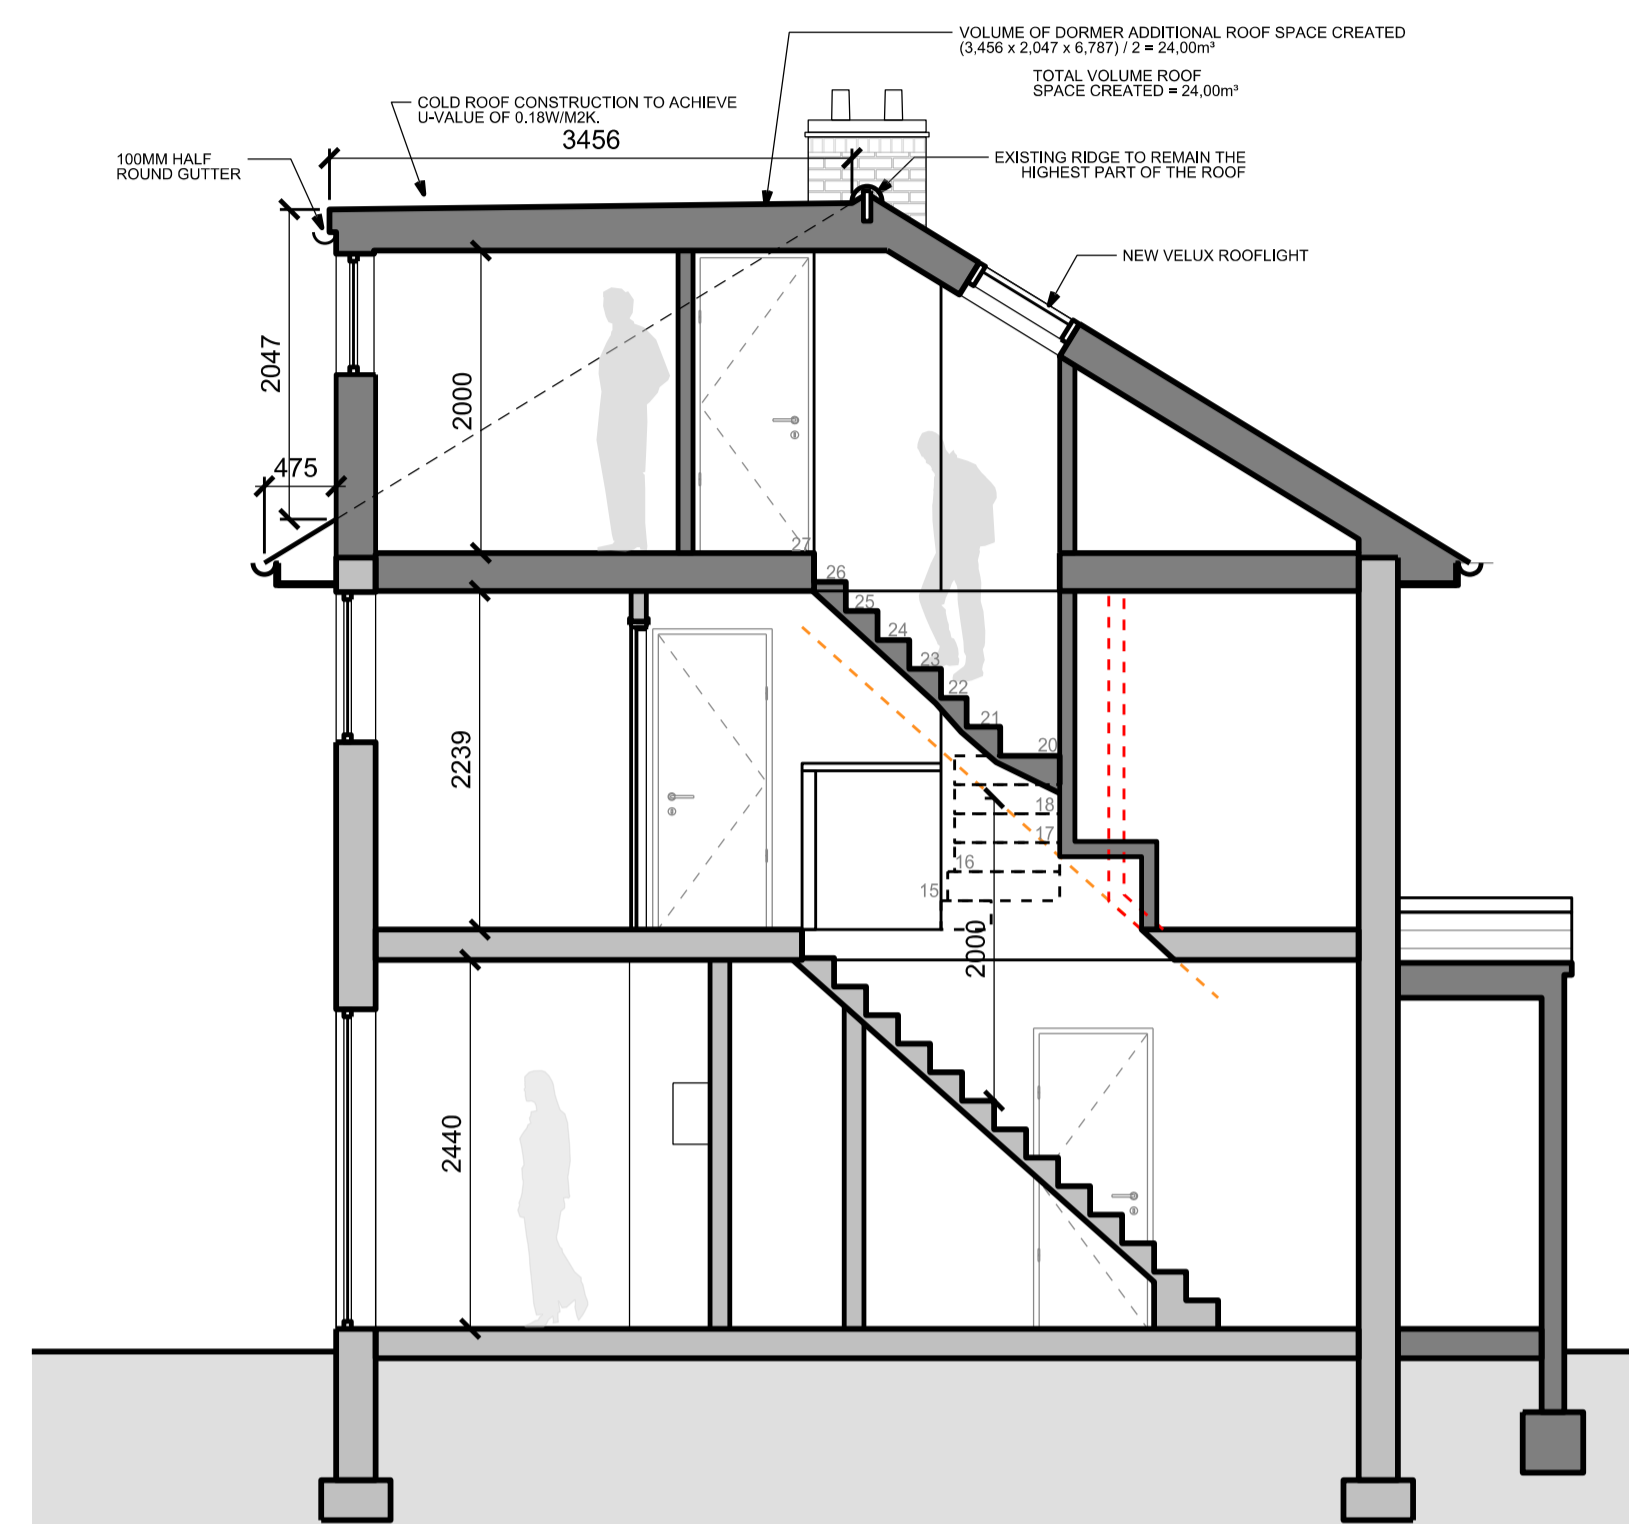


01 SECTION AA PROPOSED

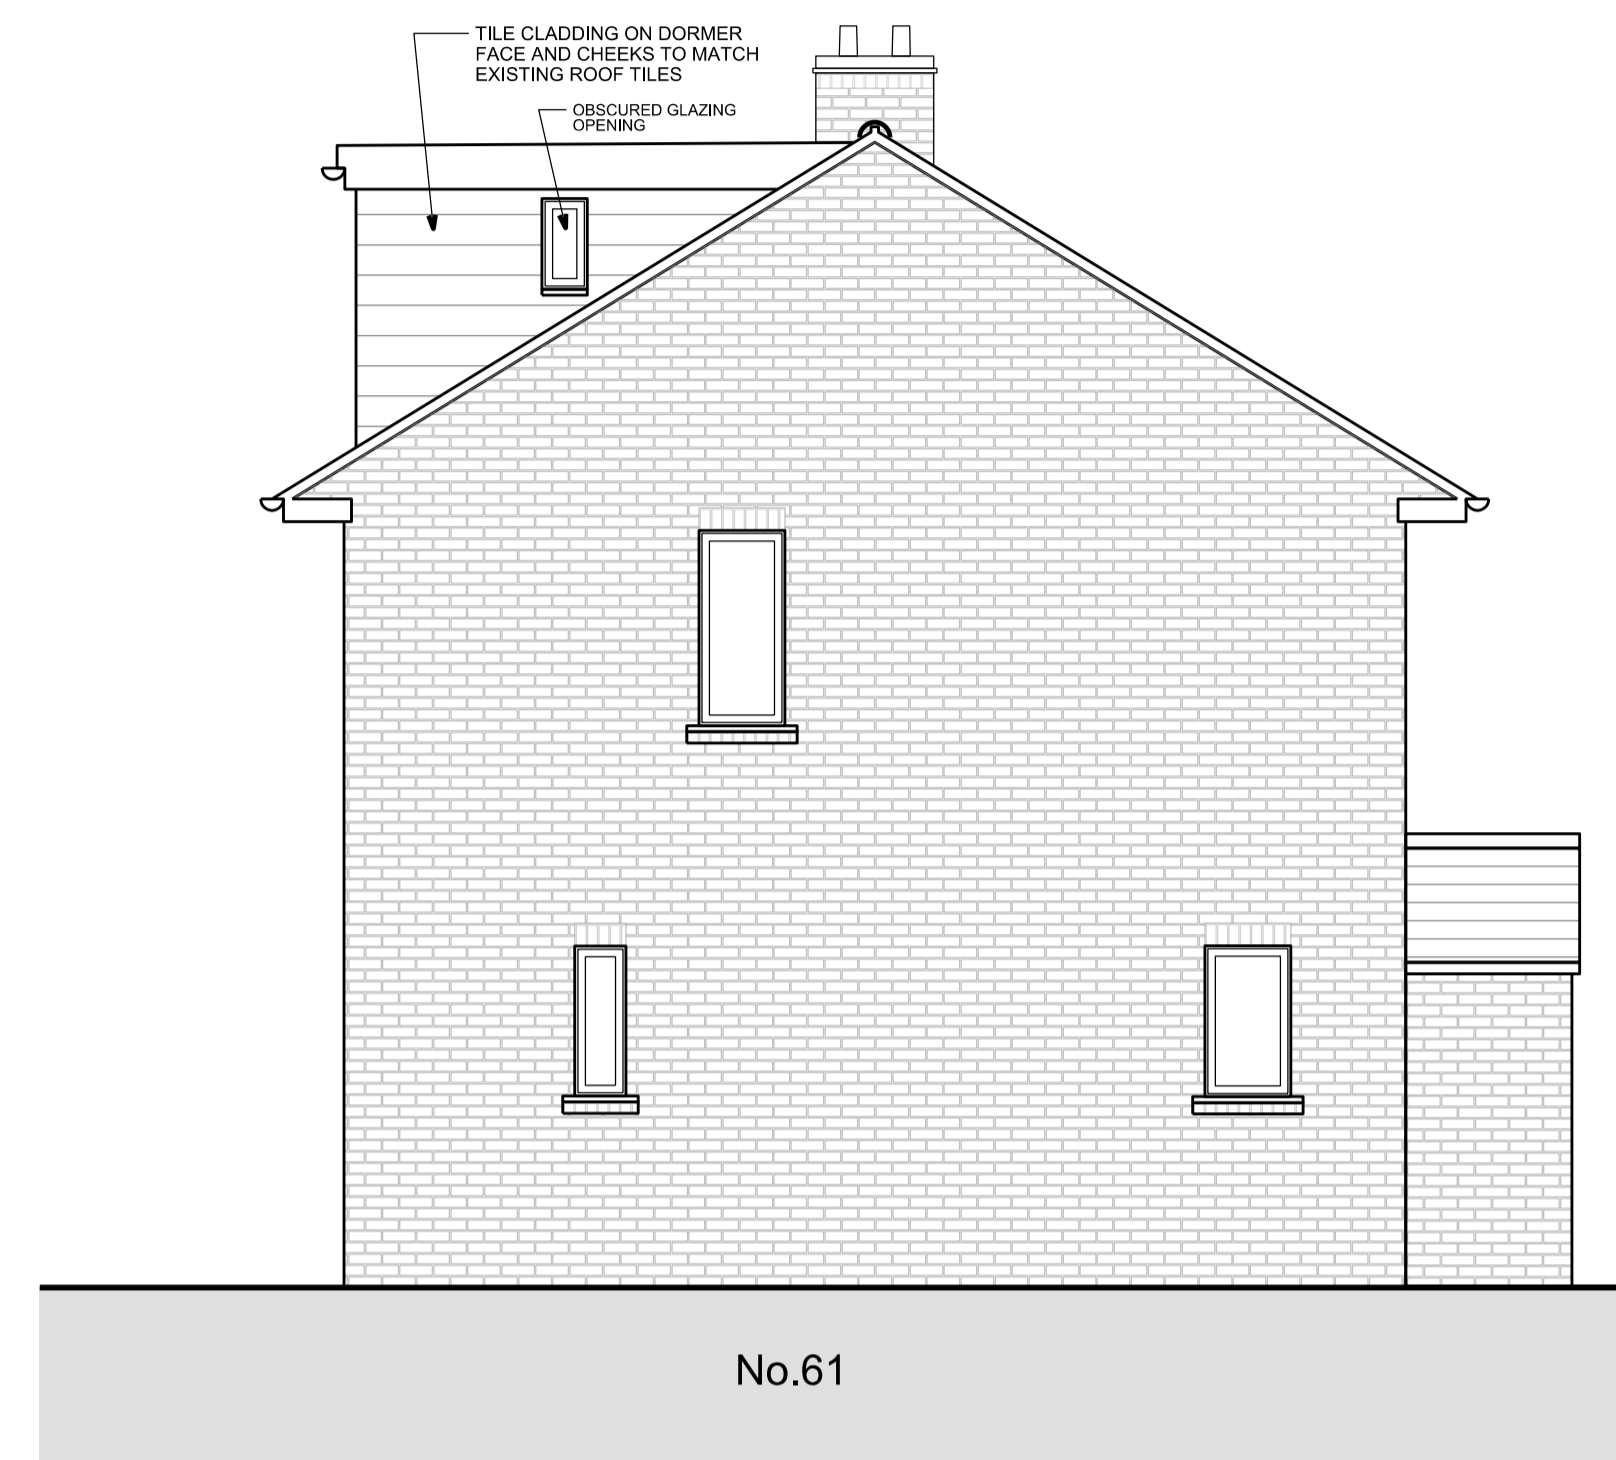

02 SIDE ELEVATION PROPOSED



03 REAR ELEVATION PROPOSED

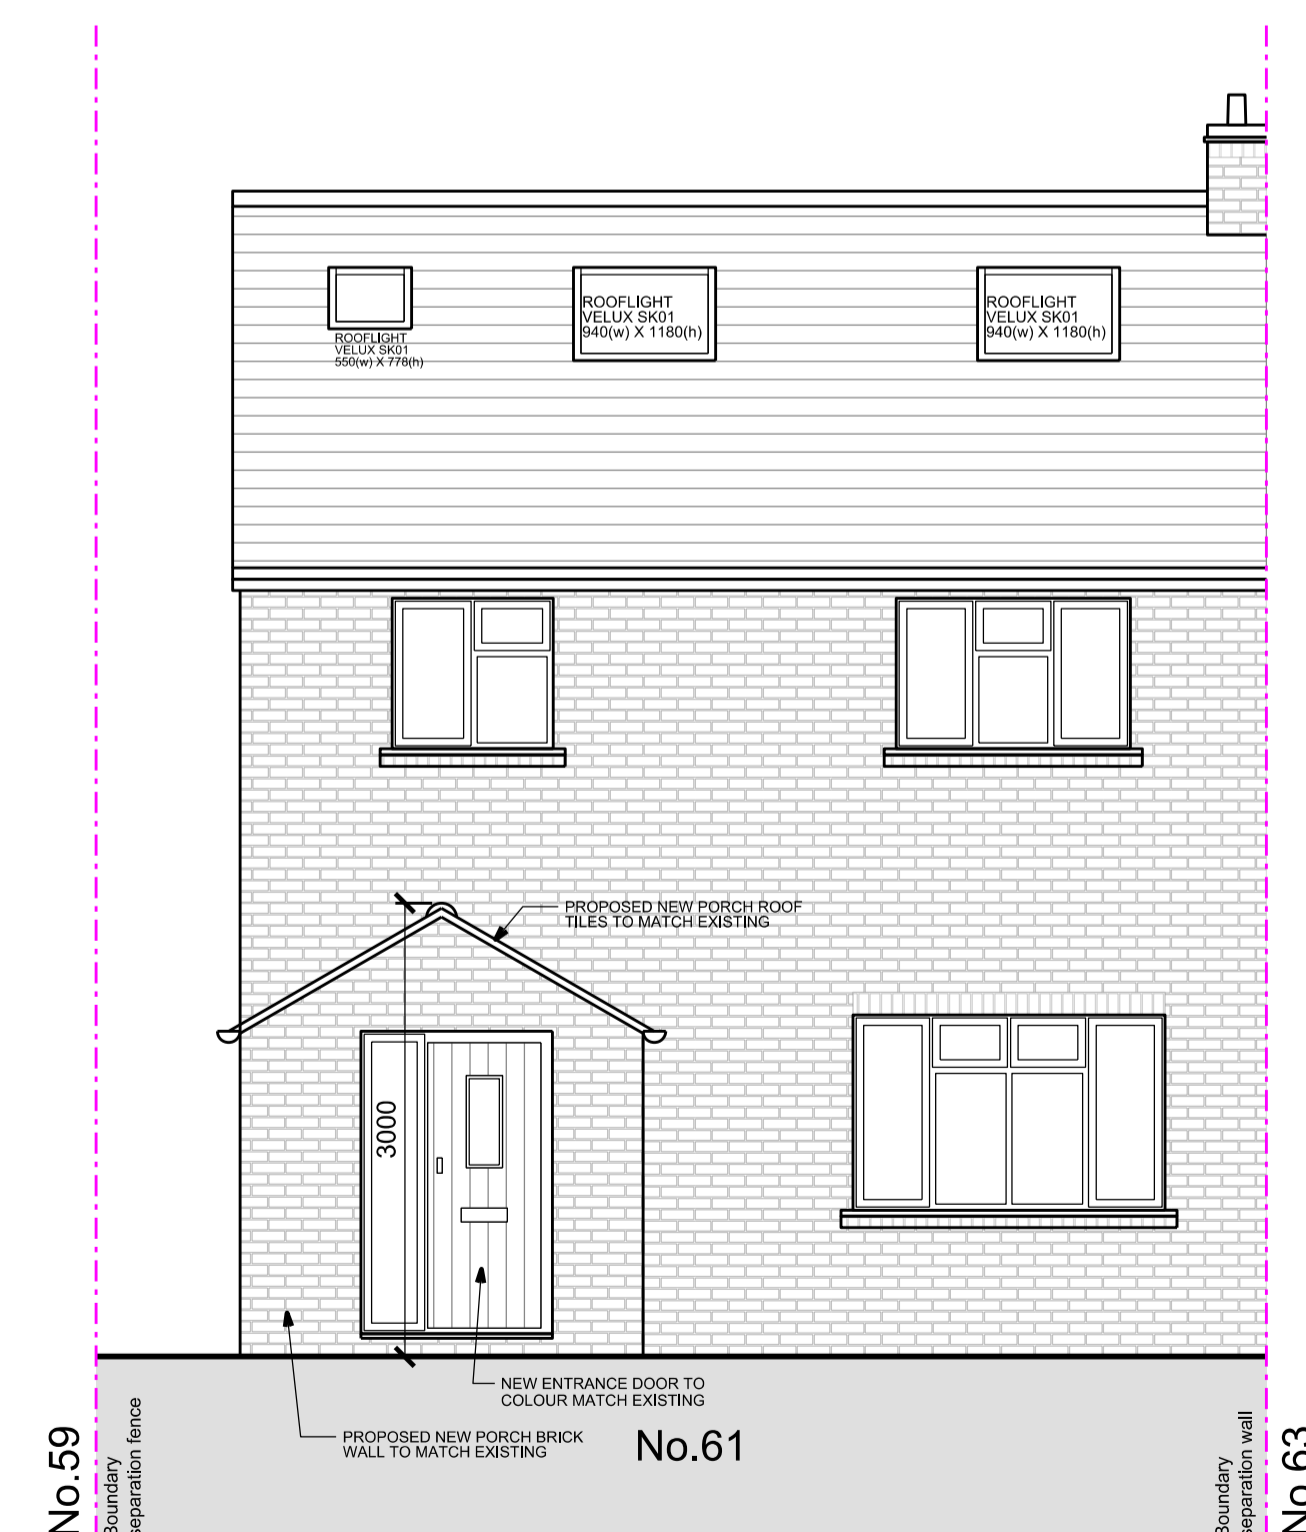

04 FRONT ELEVATION PROPOSED

Rev	Description	Date	Checked
-----	-------------	------	---------

Status
PLANNING

Client
 Leila Arnold

Address
 61 BUCKINGHAM ROAD
 TW10 7EH, Richmond, Greater London

Project
LOFT CONVERSION WITH REAR DORMER EXTENSION AND FRONT ENTRANCE PORCH

Drawing
PROPOSED SECTION AND ELEVATIONS

Scale	Drawn	Date	Checked
1:50 @ A1	DC	17.08.2024	DC
1:100 @ A3			

Project no.	Drg	Revision
2419	AL-21	00