
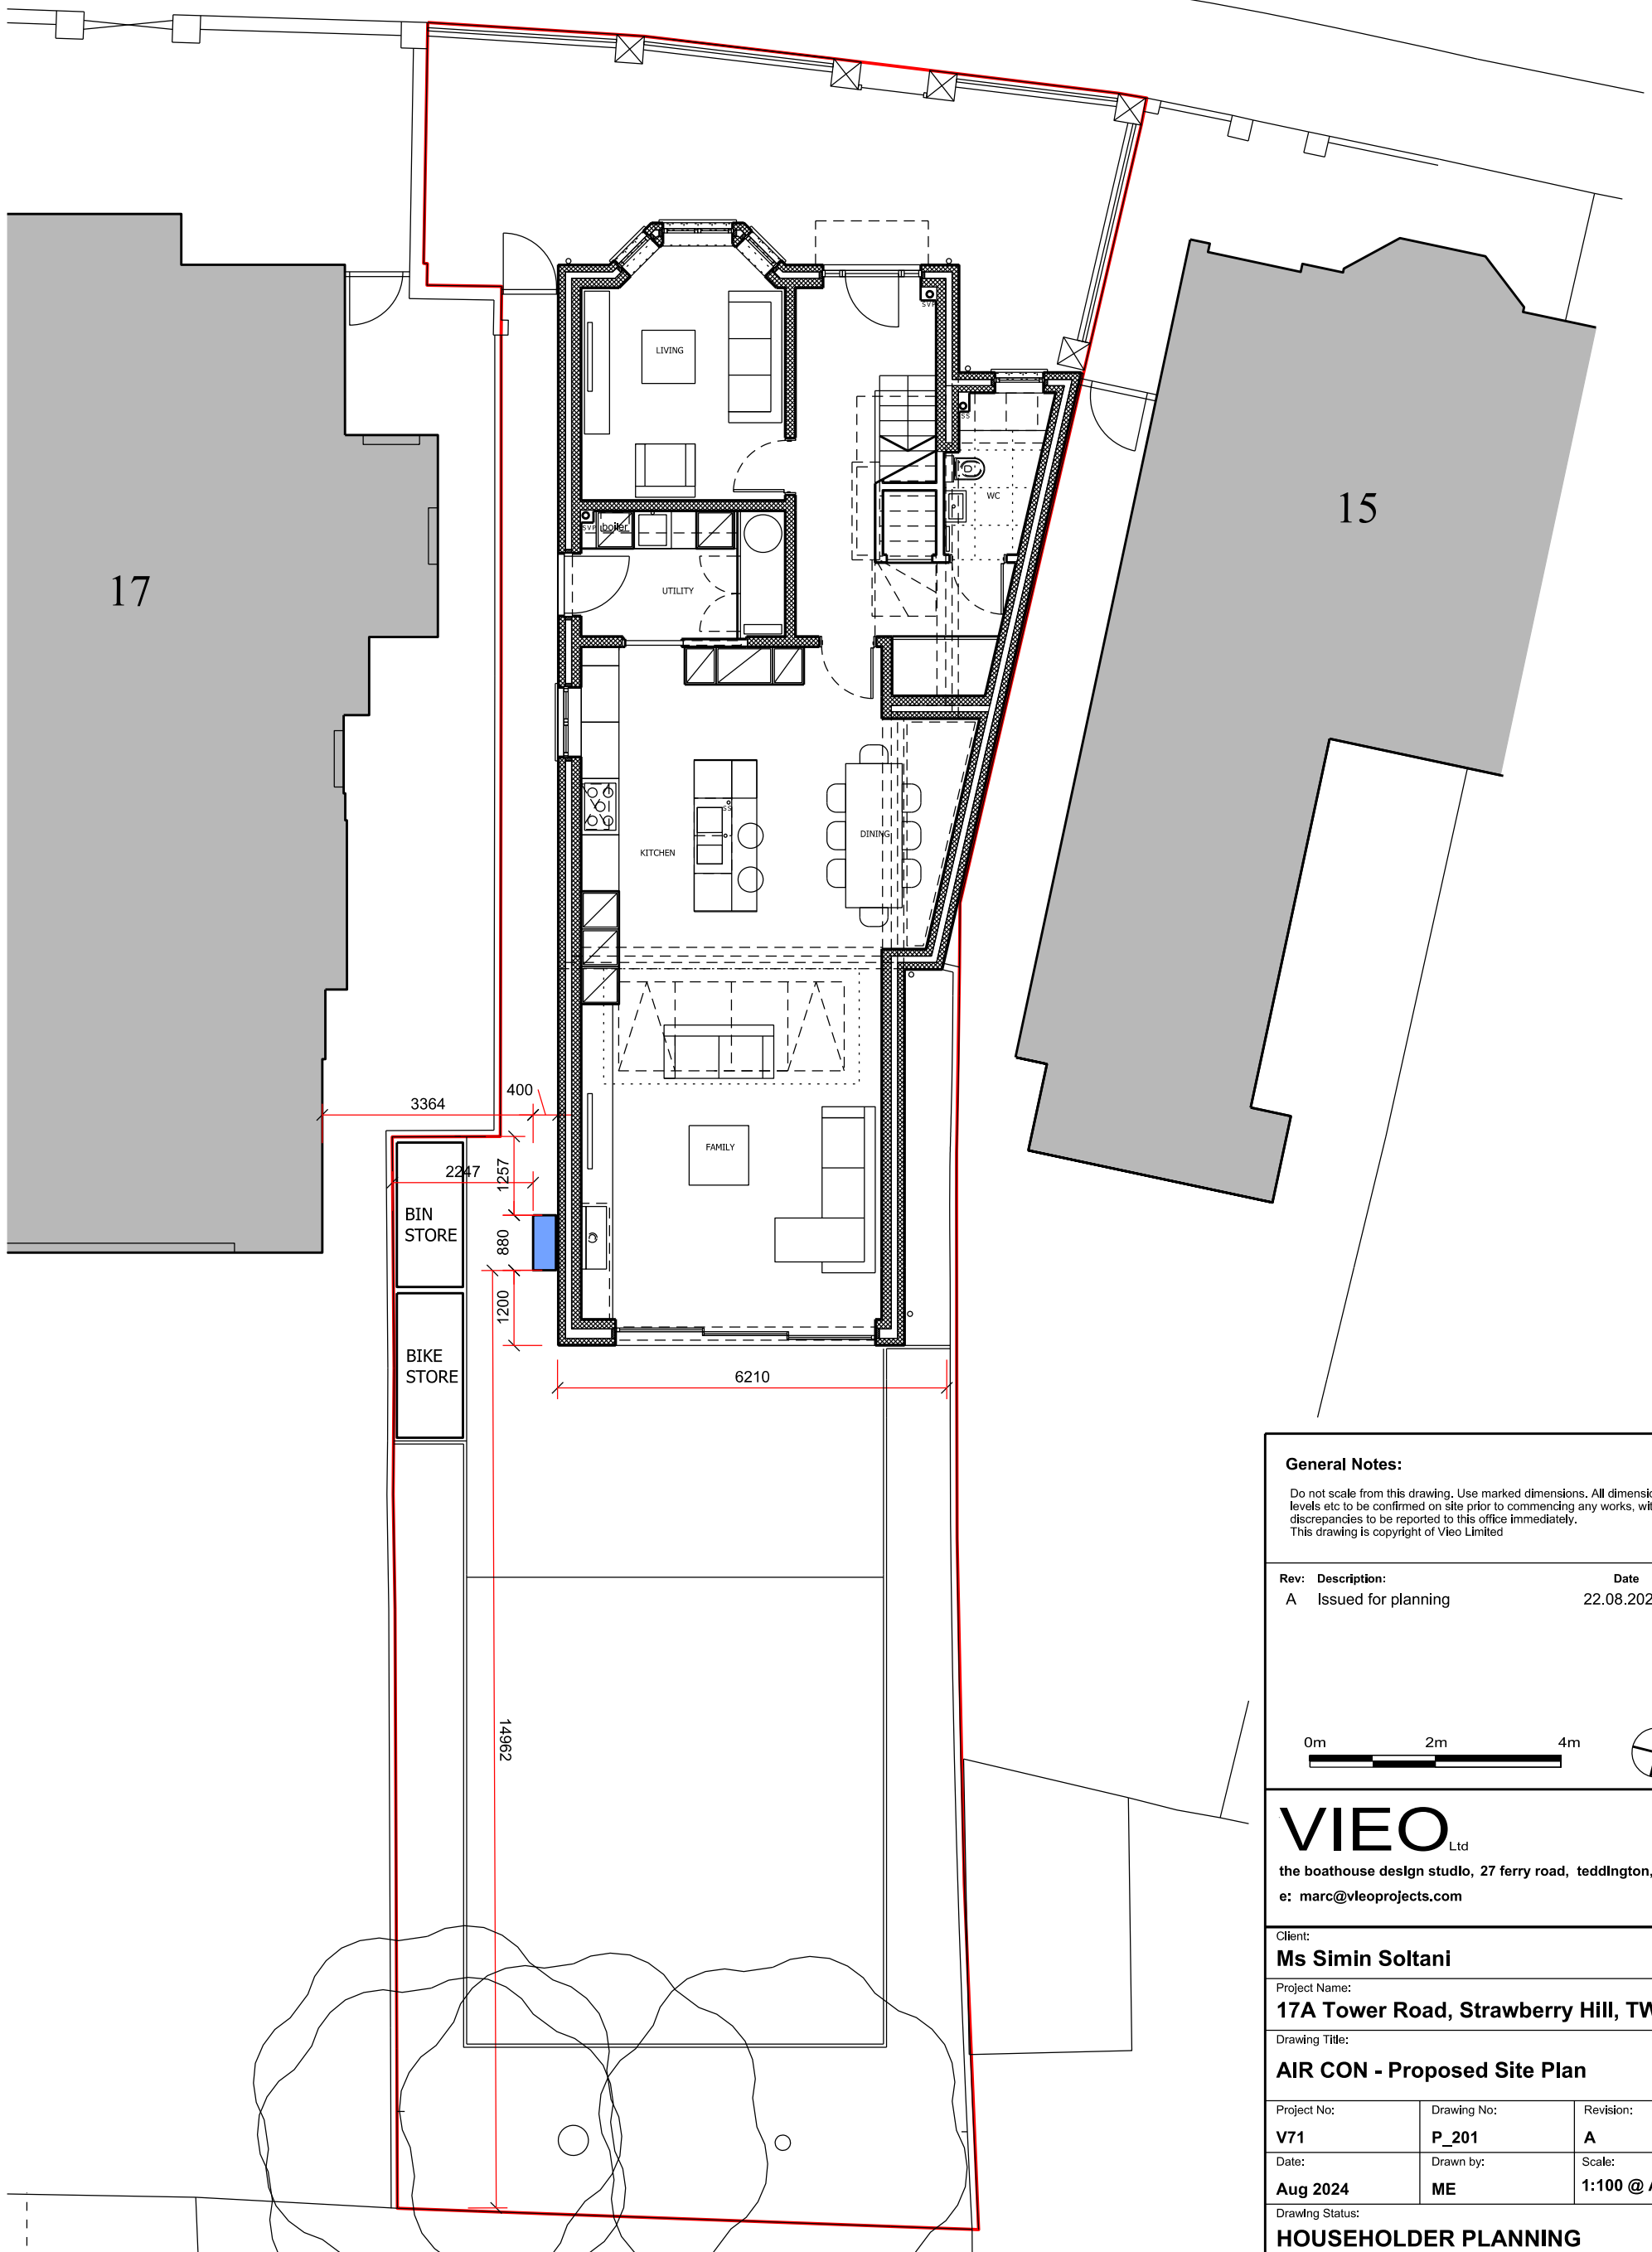


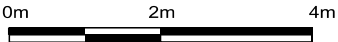

KEY:  Proposed location of multi-split external air conditioning unit on floor mounted bracket at low level to minimise visibility from Tower Road and adjacent properties



General Notes:

Do not scale from this drawing. Use marked dimensions. All dimensions, heights, levels etc to be confirmed on site prior to commencing any works, with any discrepancies to be reported to this office immediately.
This drawing is copyright of Vieo Limited

Rev:	Description:	Date	Drn by:
A	Issued for planning	22.08.2024	ME

0m  2m 4m 

VIEO Ltd
the boathouse design studio, 27 ferry road, teddington, tw11 9nn
e: marc@vieoprojects.com

Client:
Ms Simin Soltani

Project Name:
17A Tower Road, Strawberry Hill, TW1 4PD

Drawing Title:
AIR CON - Proposed Site Plan

Project No: V71	Drawing No: P_201	Revision: A
Date: Aug 2024	Drawn by: ME	Scale: 1:100 @ A3

Drawing Status:
HOUSEHOLDER PLANNING