

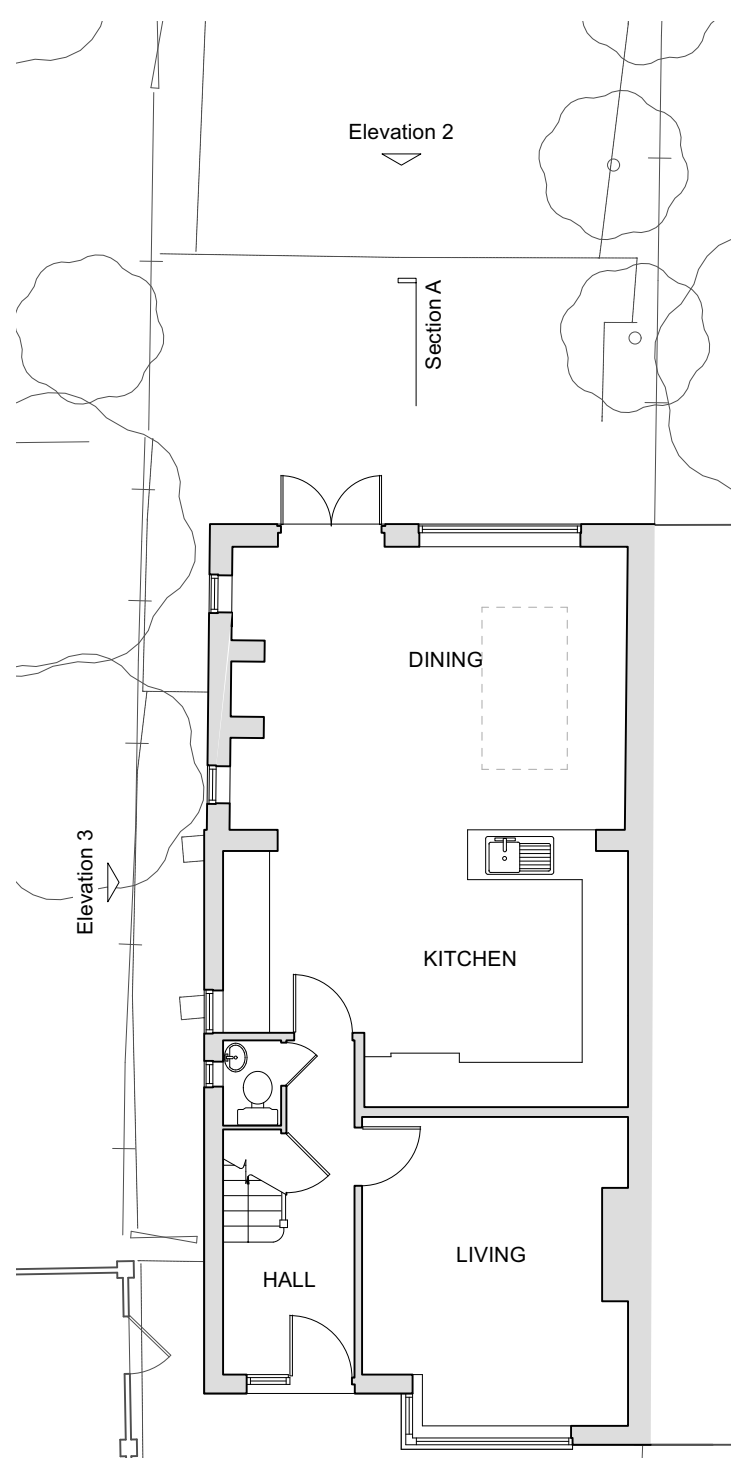


GENERAL NOTES:


1. All dimensions to be checked on site prior to commencement of any works, and/or preparation of any shop drawings.
2. All dimensions in millimeters unless noted otherwise.
3. Sizes and dimensions to any structural elements are indicative only. See structural engineers drawings.
4. This drawing to be read in conjunction with all relevant Architect's drawings, specifications and other Consultant's information.
5. Any discrepancy between this and any other documents shall be referred immediately to the architect. IF IN DOUBT ASK.

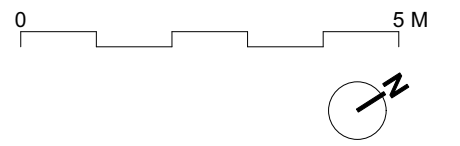


1 Proposed Ground Floor Plan
Scale: 1:100

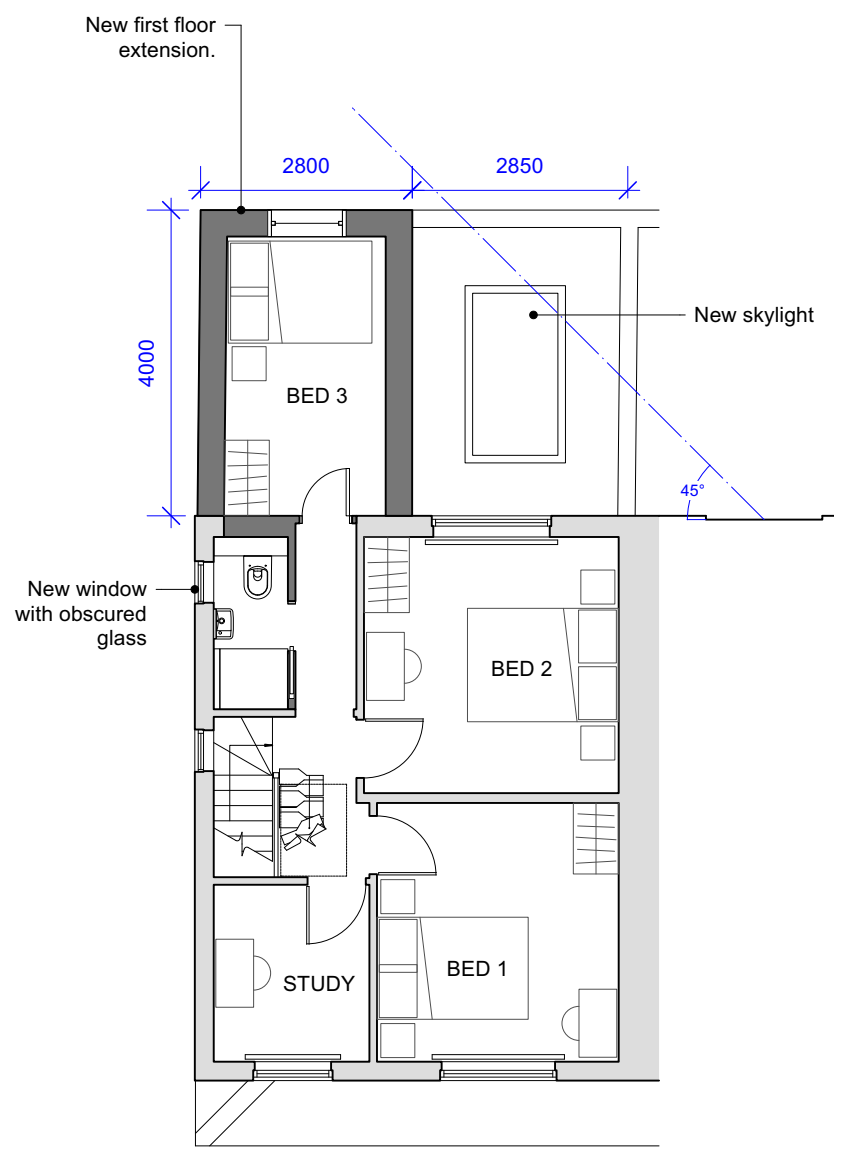

2 Proposed First Floor
Scale: 1:100

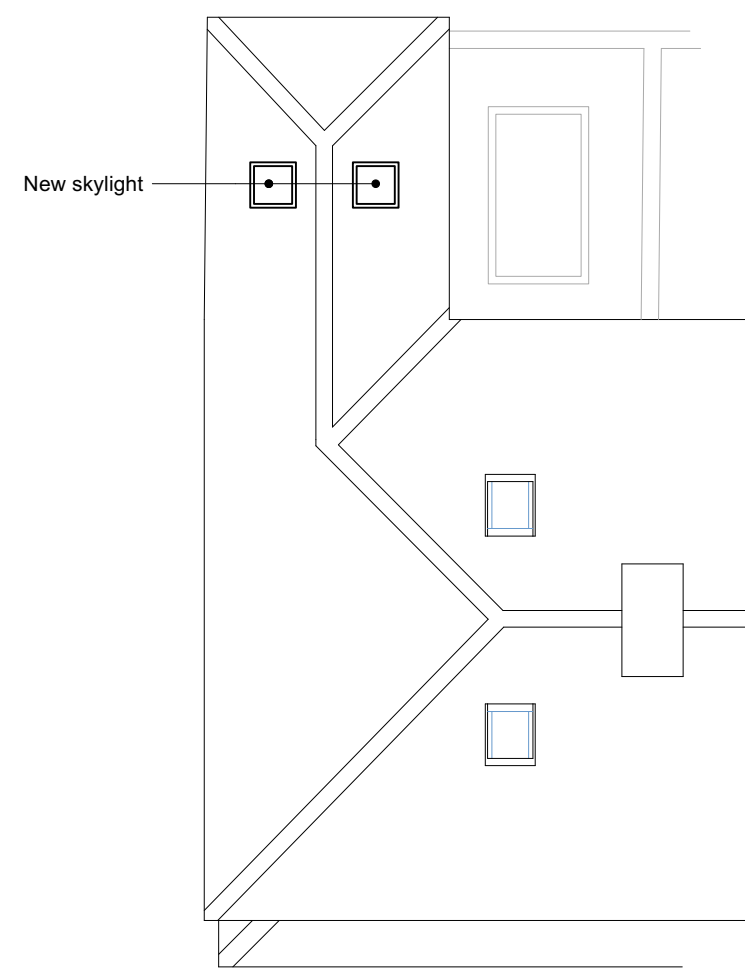

3 Proposed Roof
Scale: 1:100

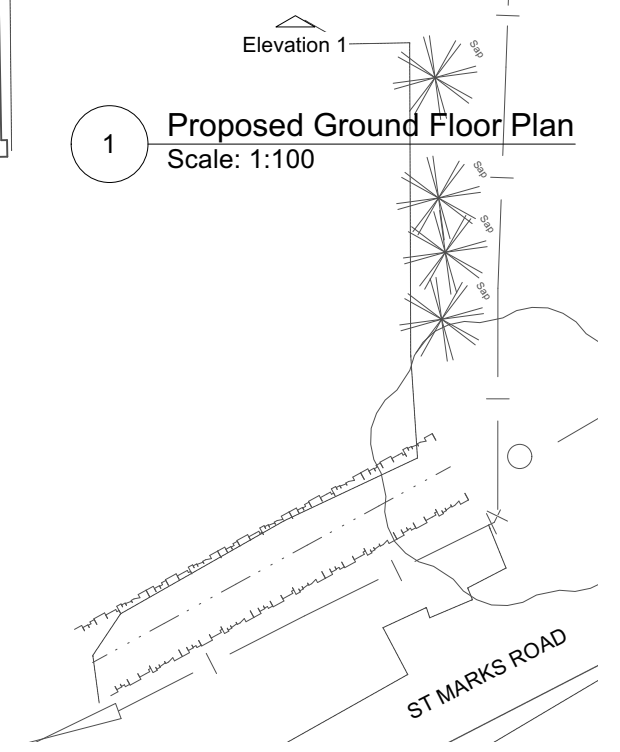

revision	description	date	initials
P1	Issued for Planning	27/08/24	SM
B	Issued for Comment	22/08/24	SM
A	Issued for Comment	20/08/24	SM

drawing	General Arrangement	scale	1:100 @ A3
	Plans	date	July 2024
	Proposed	drawn	SM
project	42 St Marks Road, London, TW11 9DD	checked	
client	Jon and Jenny Levy	printed	