

AC condenser unit

Existing featheredge timber boarding to be repaired where necessary & re-stained

Flat rooflight

4000 extension

Yellow London Stock brickwork to match existing

Dotted line denotes existing rear building line

New external steps to garden level

Rev	Date	Notes
A	2024-08-27	External AC unit location re-positioned
-	2024-05-22	New drawing

PLANNING LEVEL

Project
58 Rosemont Road
Richmond
TW10 6QL

Drawing
Proposed Right Elevation

Scale
1:50 (A3)


Drawn by
CF

Number
RR2-EX502

Revision
A

PROPOSED: RIGHT ELEVATION



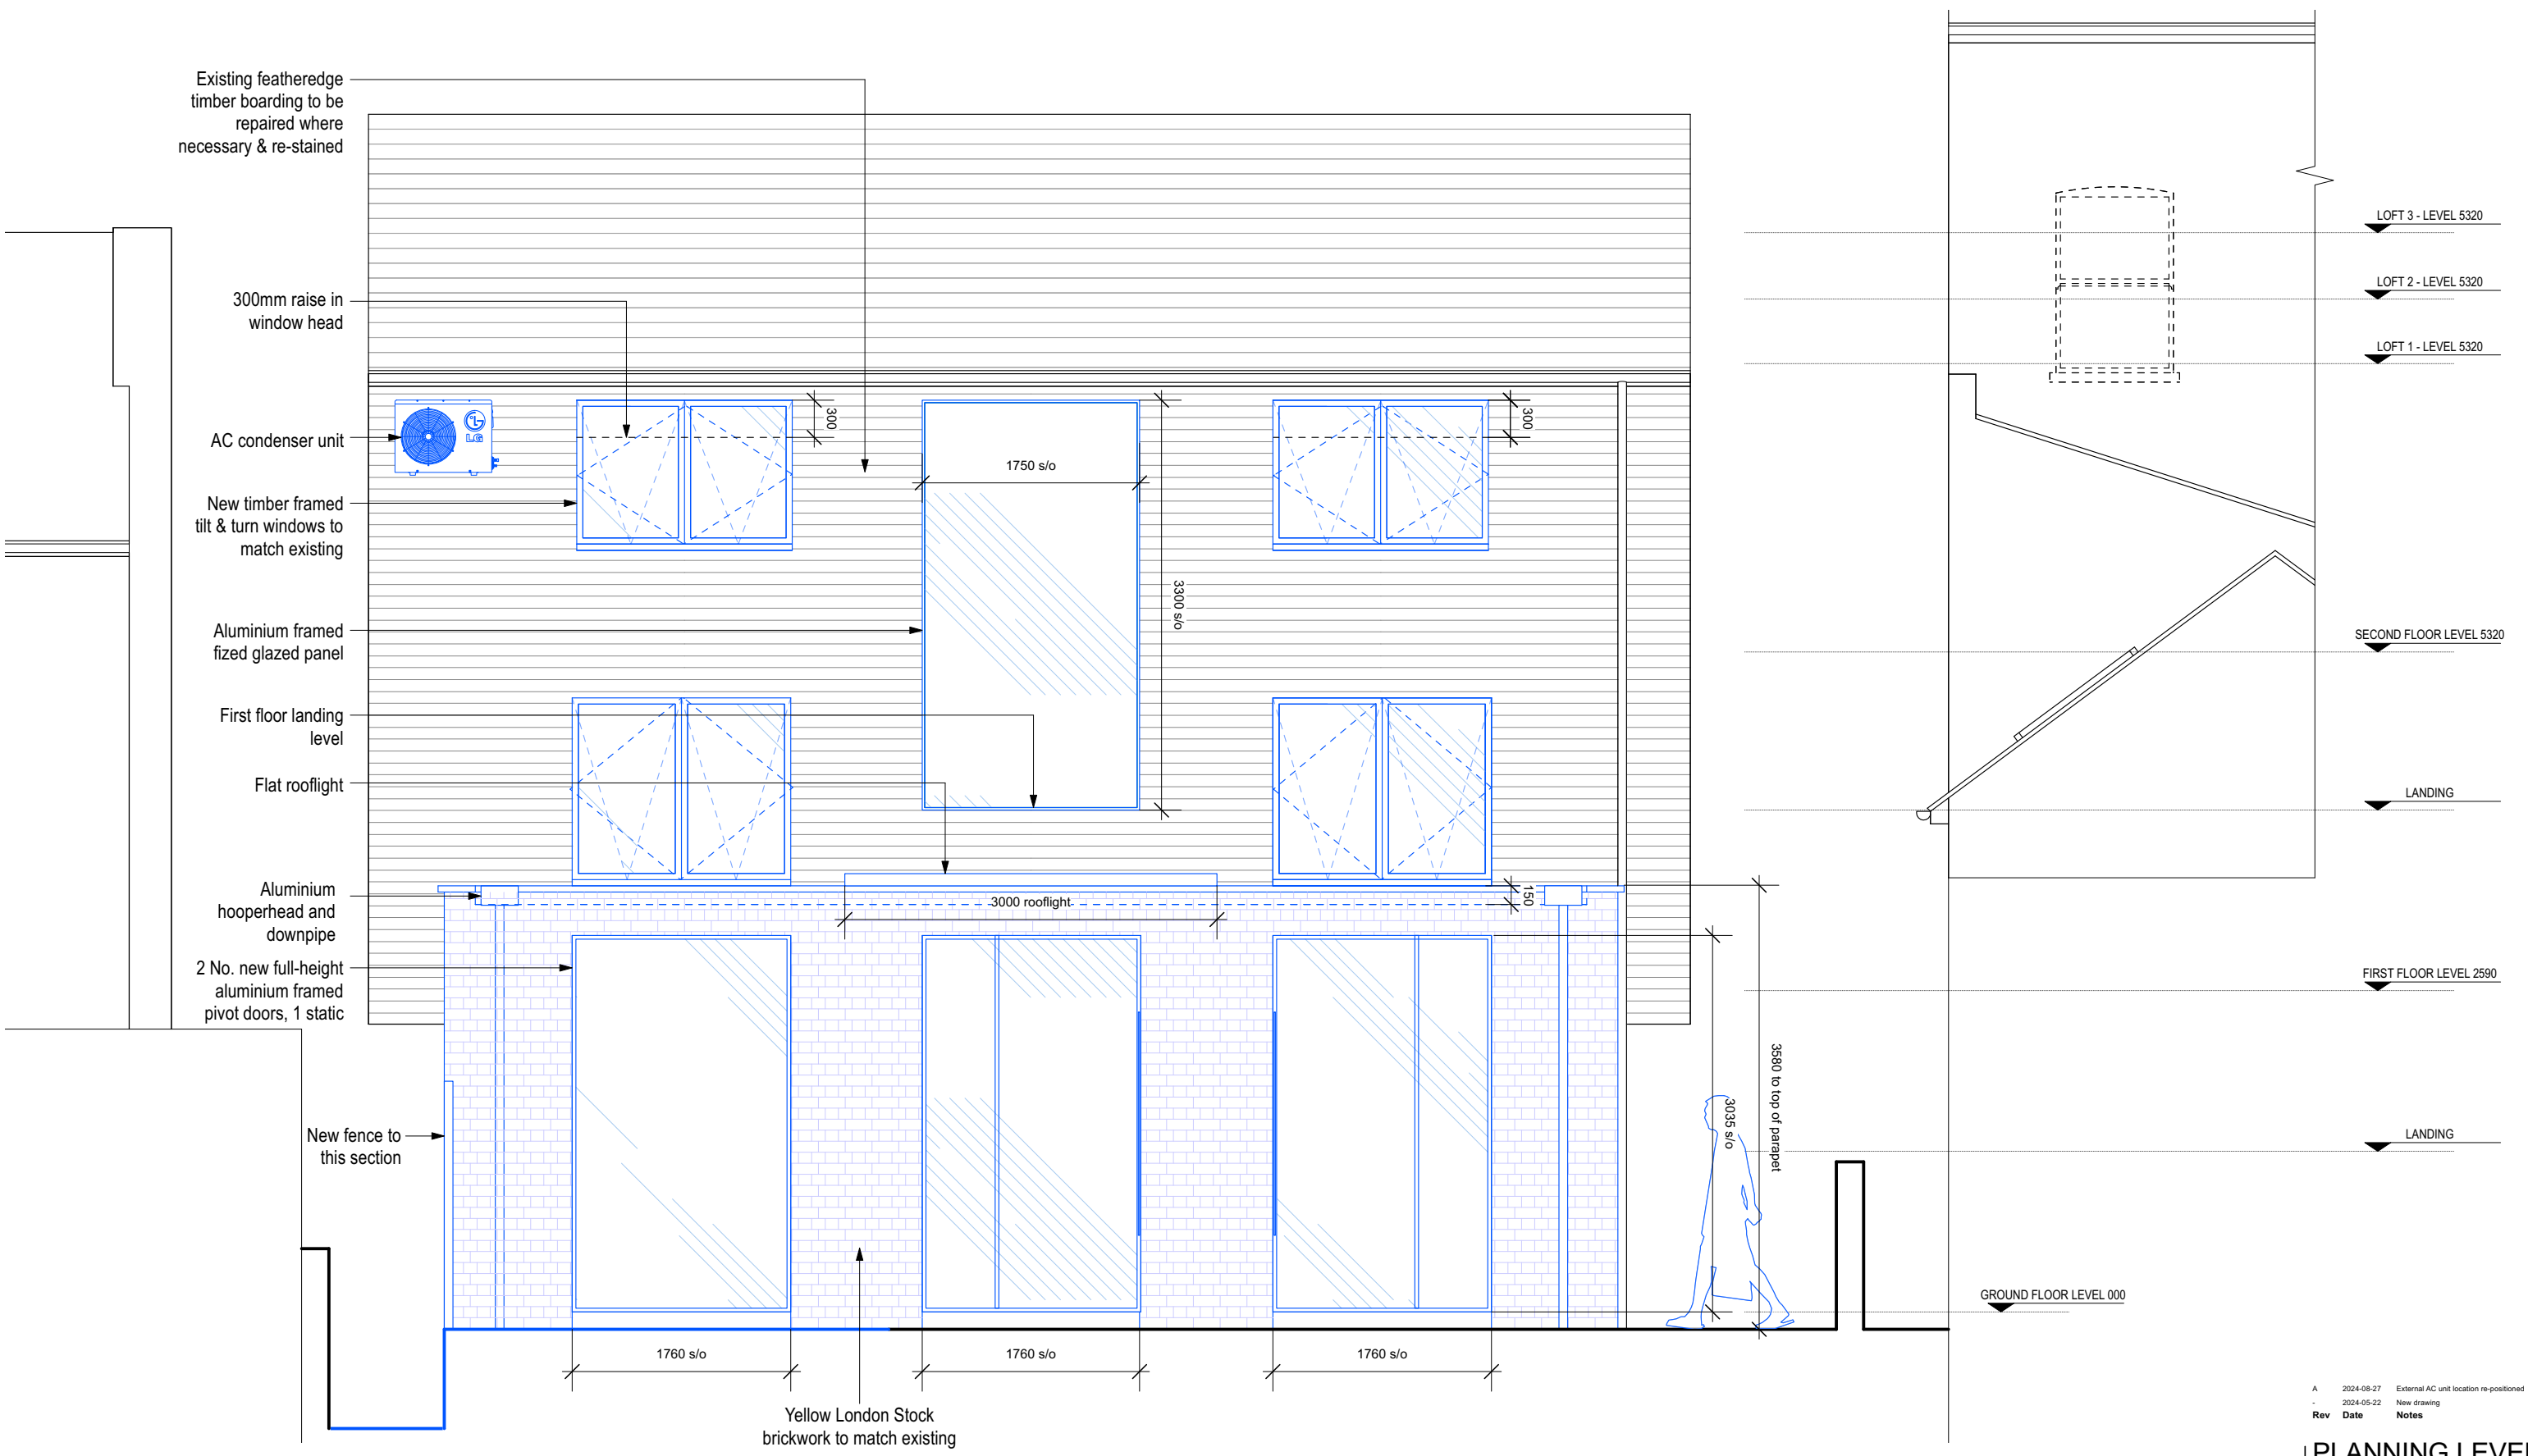

PROPOSED: REAR ELEVATION



Rev	Date	Notes
A	2024-08-27	External AC unit location re-positioned
-	2024-05-22	New drawing

PLANNING LEVEL

Project
58 Rosemont Road
Richmond
TW10 6QL


Drawing
Proposed Rear Elevation

Scale
1:50 (A3)

Number
RR2-P503

Drawn by
CF

Revision
A

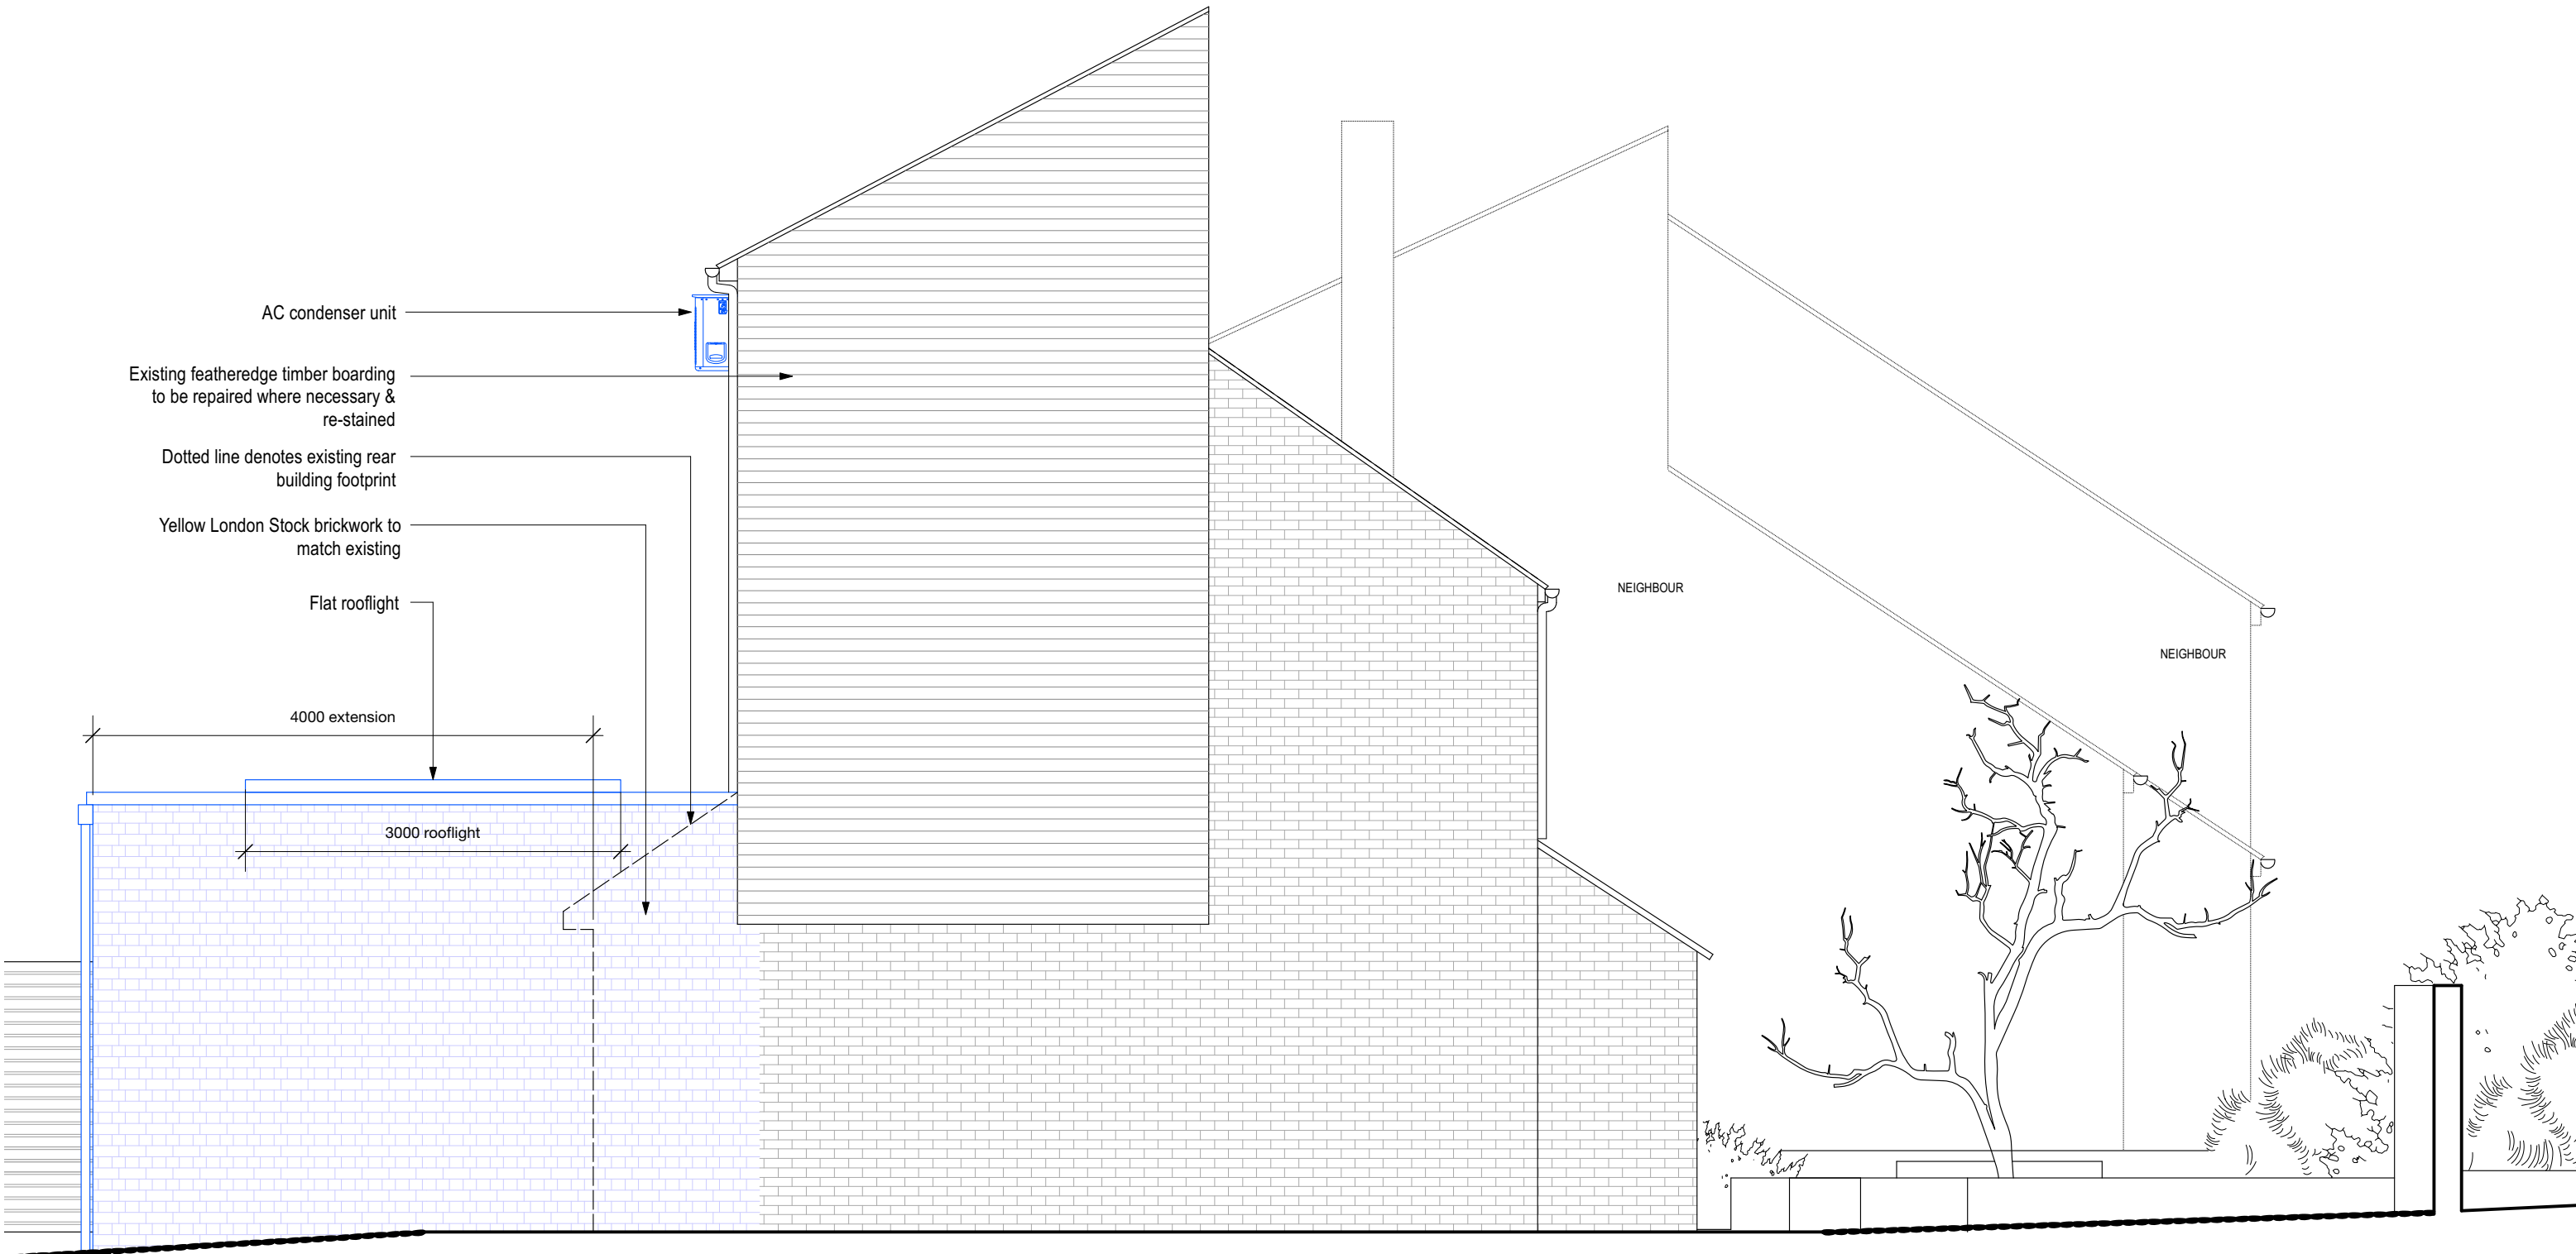

PROPOSED: LEFT ELEVATION



Rev	Date	Notes
A	2024-08-27	External AC unit location re-positioned
-	2024-05-22	New drawing

PLANNING LEVEL

Project
 58 Rosemont Road
 Richmond
 TW10 6QL

Drawing
 Proposed Left Elevation

Scale
 1:50 (A3)

Number
 RR2-P504

Drawn by
 CF

Revision
 A