




## **WEST ELEVATION PROPOSED**

## SOUTH ELEVATION PROPOSED

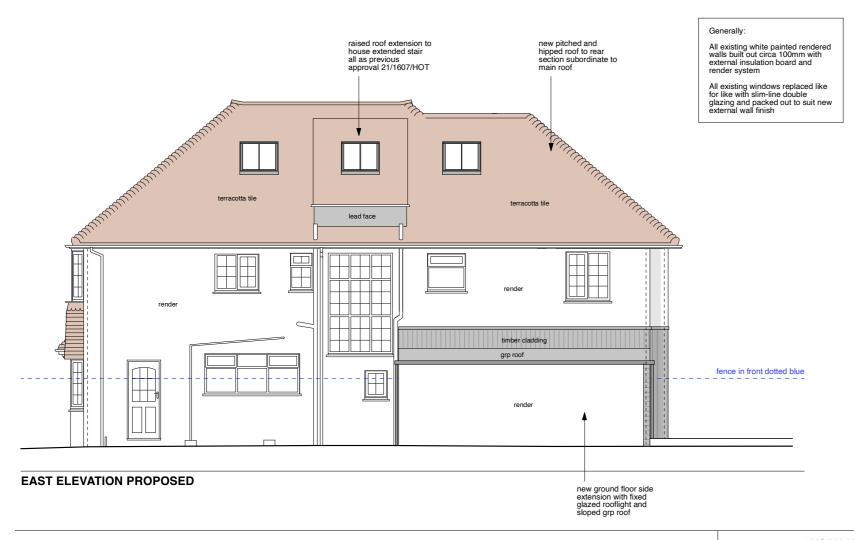



 SCALE BAR
 Reference scale in metres. 10 cm total length at 1: 1 scale

 0
 1
 2
 3
 4
 5
 10

Project 16 YORK AVENUE • SHEEN • SW14 7LG

Drawing Title PROPOSED ELEVATIONS

Dwg No. 553/013 Scale 1:100 @ A3

Date JULY 2024

ATELIER WEST

0203 587 7227 • 126 New Kings Road • London • SW6 4LZ info@atelierwest.co.uk www.atelierwest.co.uk

Revision -

Drawn by ES