


1 Section A - A
Section [1:50]

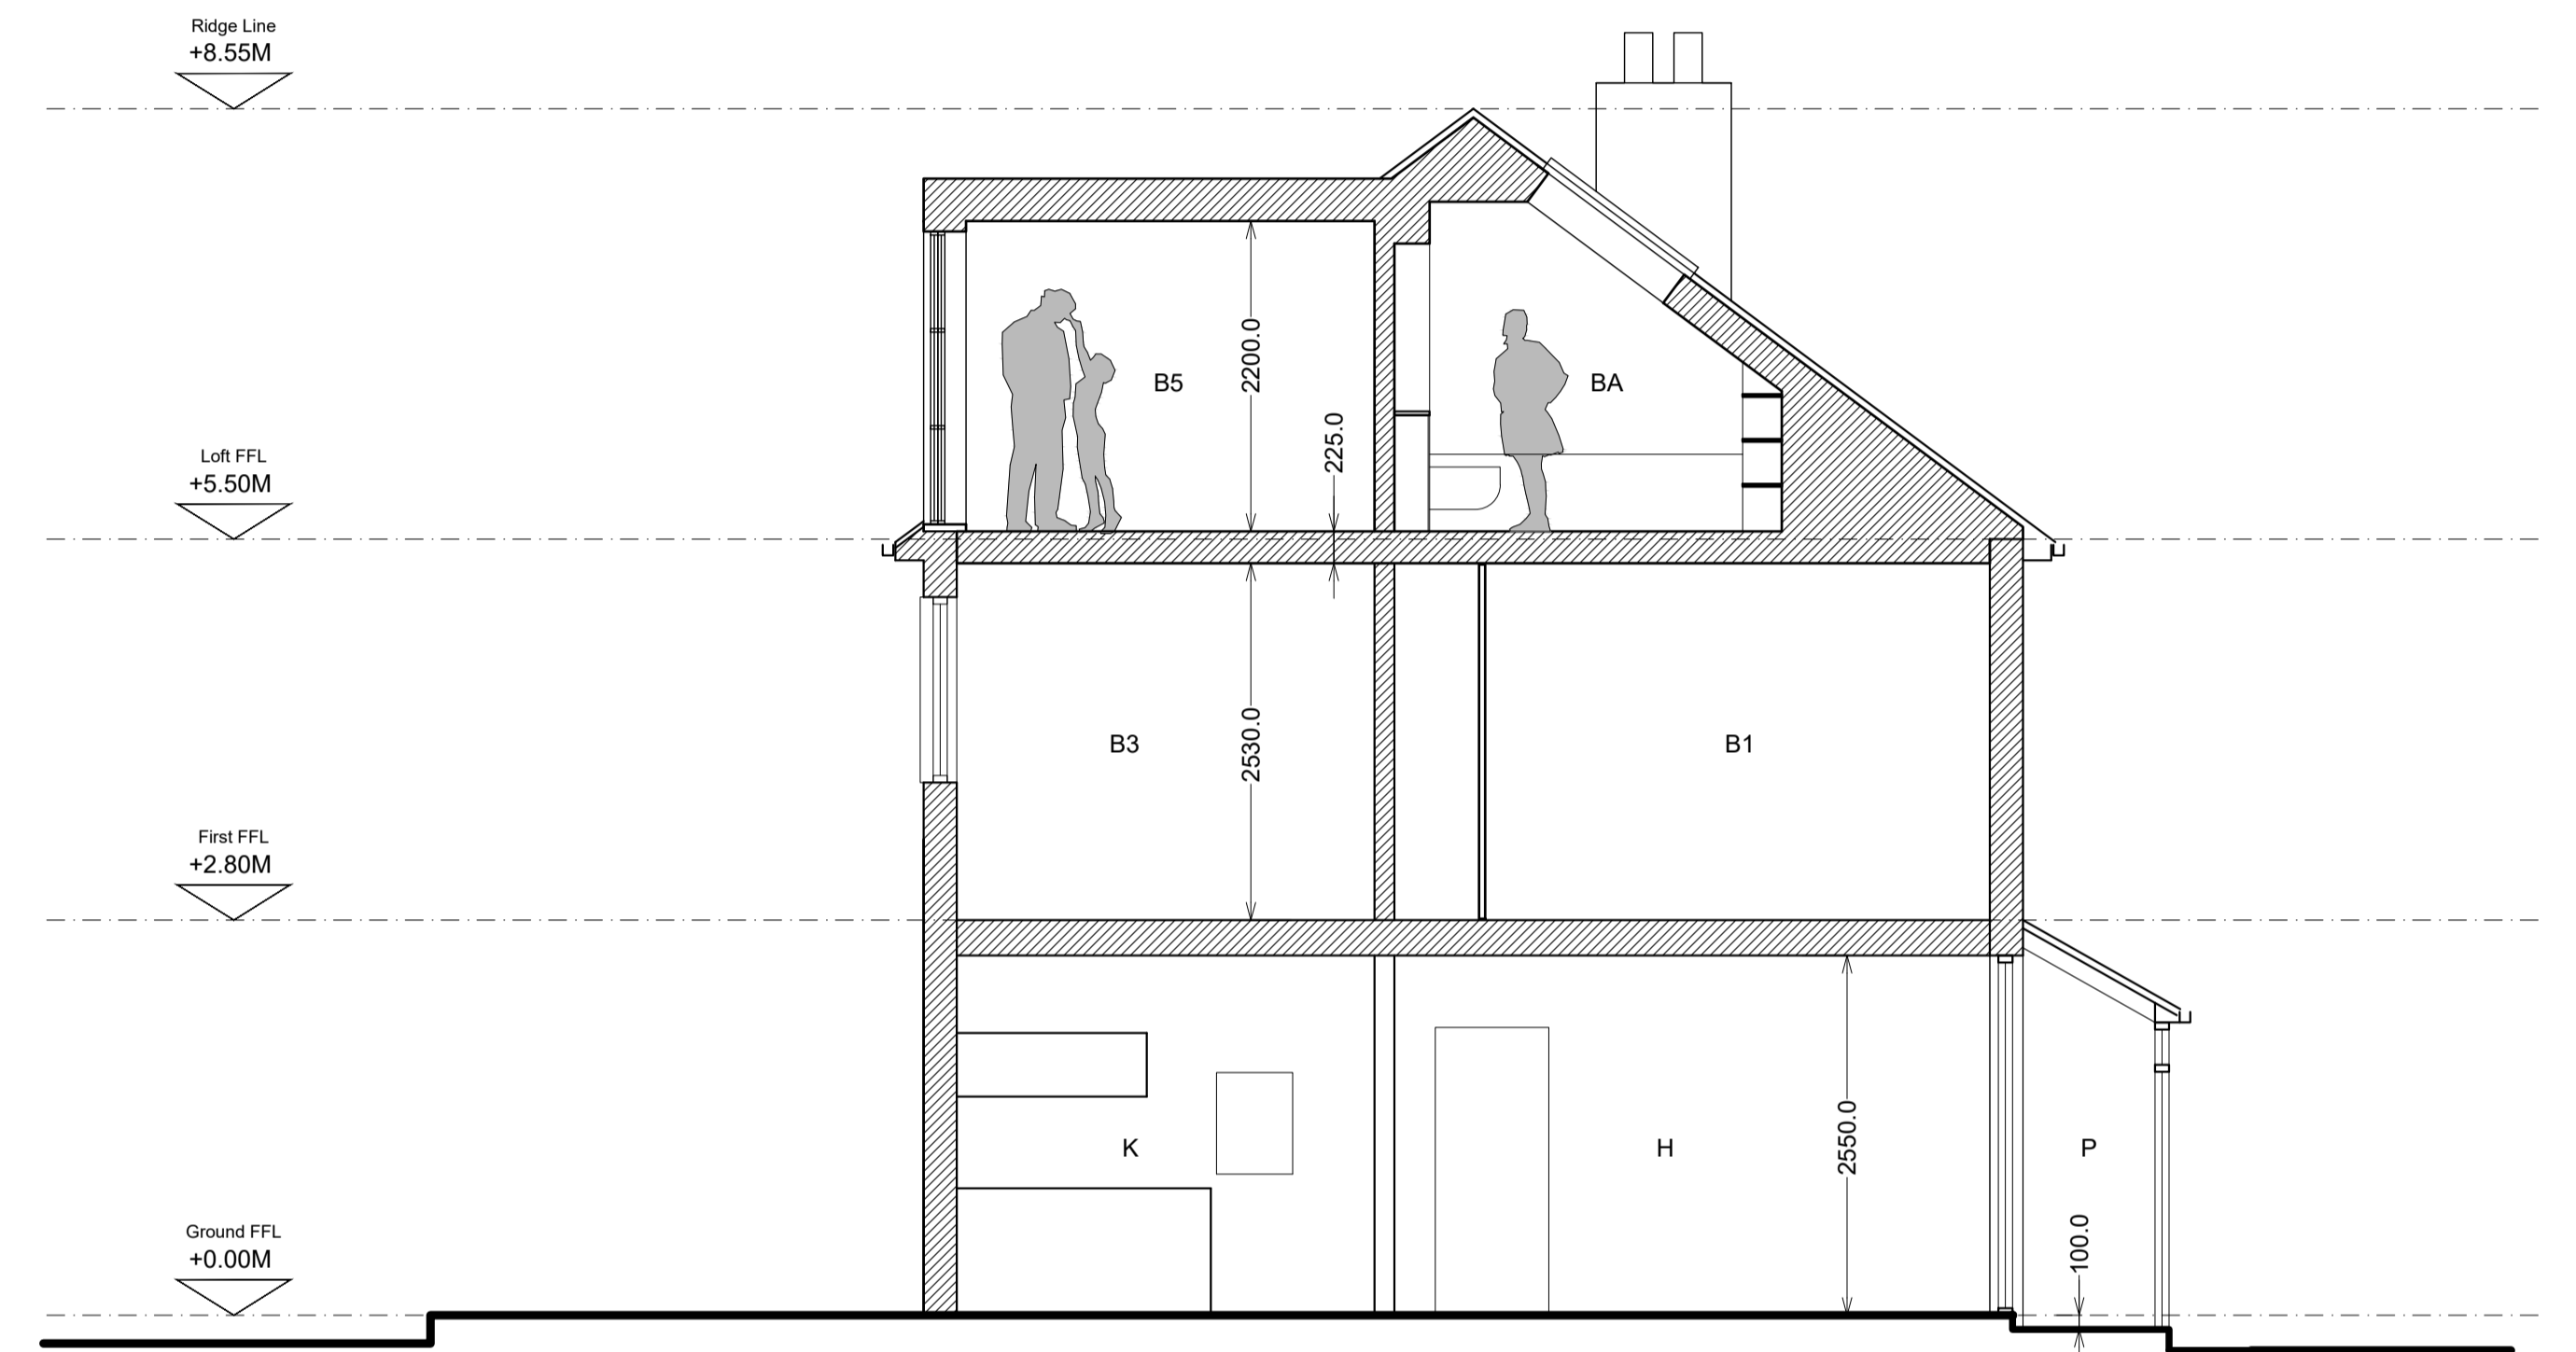

2 Section B - B
Section [1:50]

Notes:
Drawings are general arrangement and intended for the use as specified only.

Site plan boundary co-ordinates taken from OS plan.

This drawing is not to be used for construction.

No drawing shall be reproduced in any form without prior written permission of Marjoram Architects.

A1 Original

Graphic Key:

- Denotes property boundary
- - - Denotes boundary fence line
- ⊕ SVP Denotes soil vent pipe
- ⊕ SS Denotes stub stack
- ⊕ RWP Denotes rainwater pipe
- ⊕ XLXXX Denotes existing floor level relative to existing construction

Material Key

Existing

- E1 Facing masonry
- E2 Timber Windows
- E3 Clay roof tiles
- E4 White fascia
- E5 Cast iron rainwater goods
- E6 White Render
- E7 Boundary fence
- E8 Timber door
- E9 Lead roof (flat)
- E10 Cast iron waste pipe
- E11 Cast iron soil pipe
- E12 PV Panels
- E13 Velux rooflights
- E14 Zinc downer
- E15 Aluminium window

Room Key:

- L Living
- K Kitchen
- D Dining
- B Bedroom
- Ba Bathroom
- Wc Toilet
- H Internal circulation / lobby
- St Store
- U Utility Room
- P Porch
- G Garden

Marjoram Architects Limited

Studio 0225
Parkhall Business Centre
40 Martell Road
London
SE21 8EN

e - info@marjoram-architects.co.uk

www.marjoram-architects.co.uk



Revision(s)

P00 Issued for planning - Porch application

Date
30/06/24

Project/Drawing No

157-C-00-110

8 Ormonde Rd

Existing Sections

Status FOR PLANNING

Scale 1:50 @ A1 / 1:100 @ A3

Date 07/11/19

Size A1

SCALE 1:50@A1
0 0.5 1 2 5m

Revision

P00

Do Not Scale

All dimensions to be checked on site