


1 Ground Floor Plan [1:50]

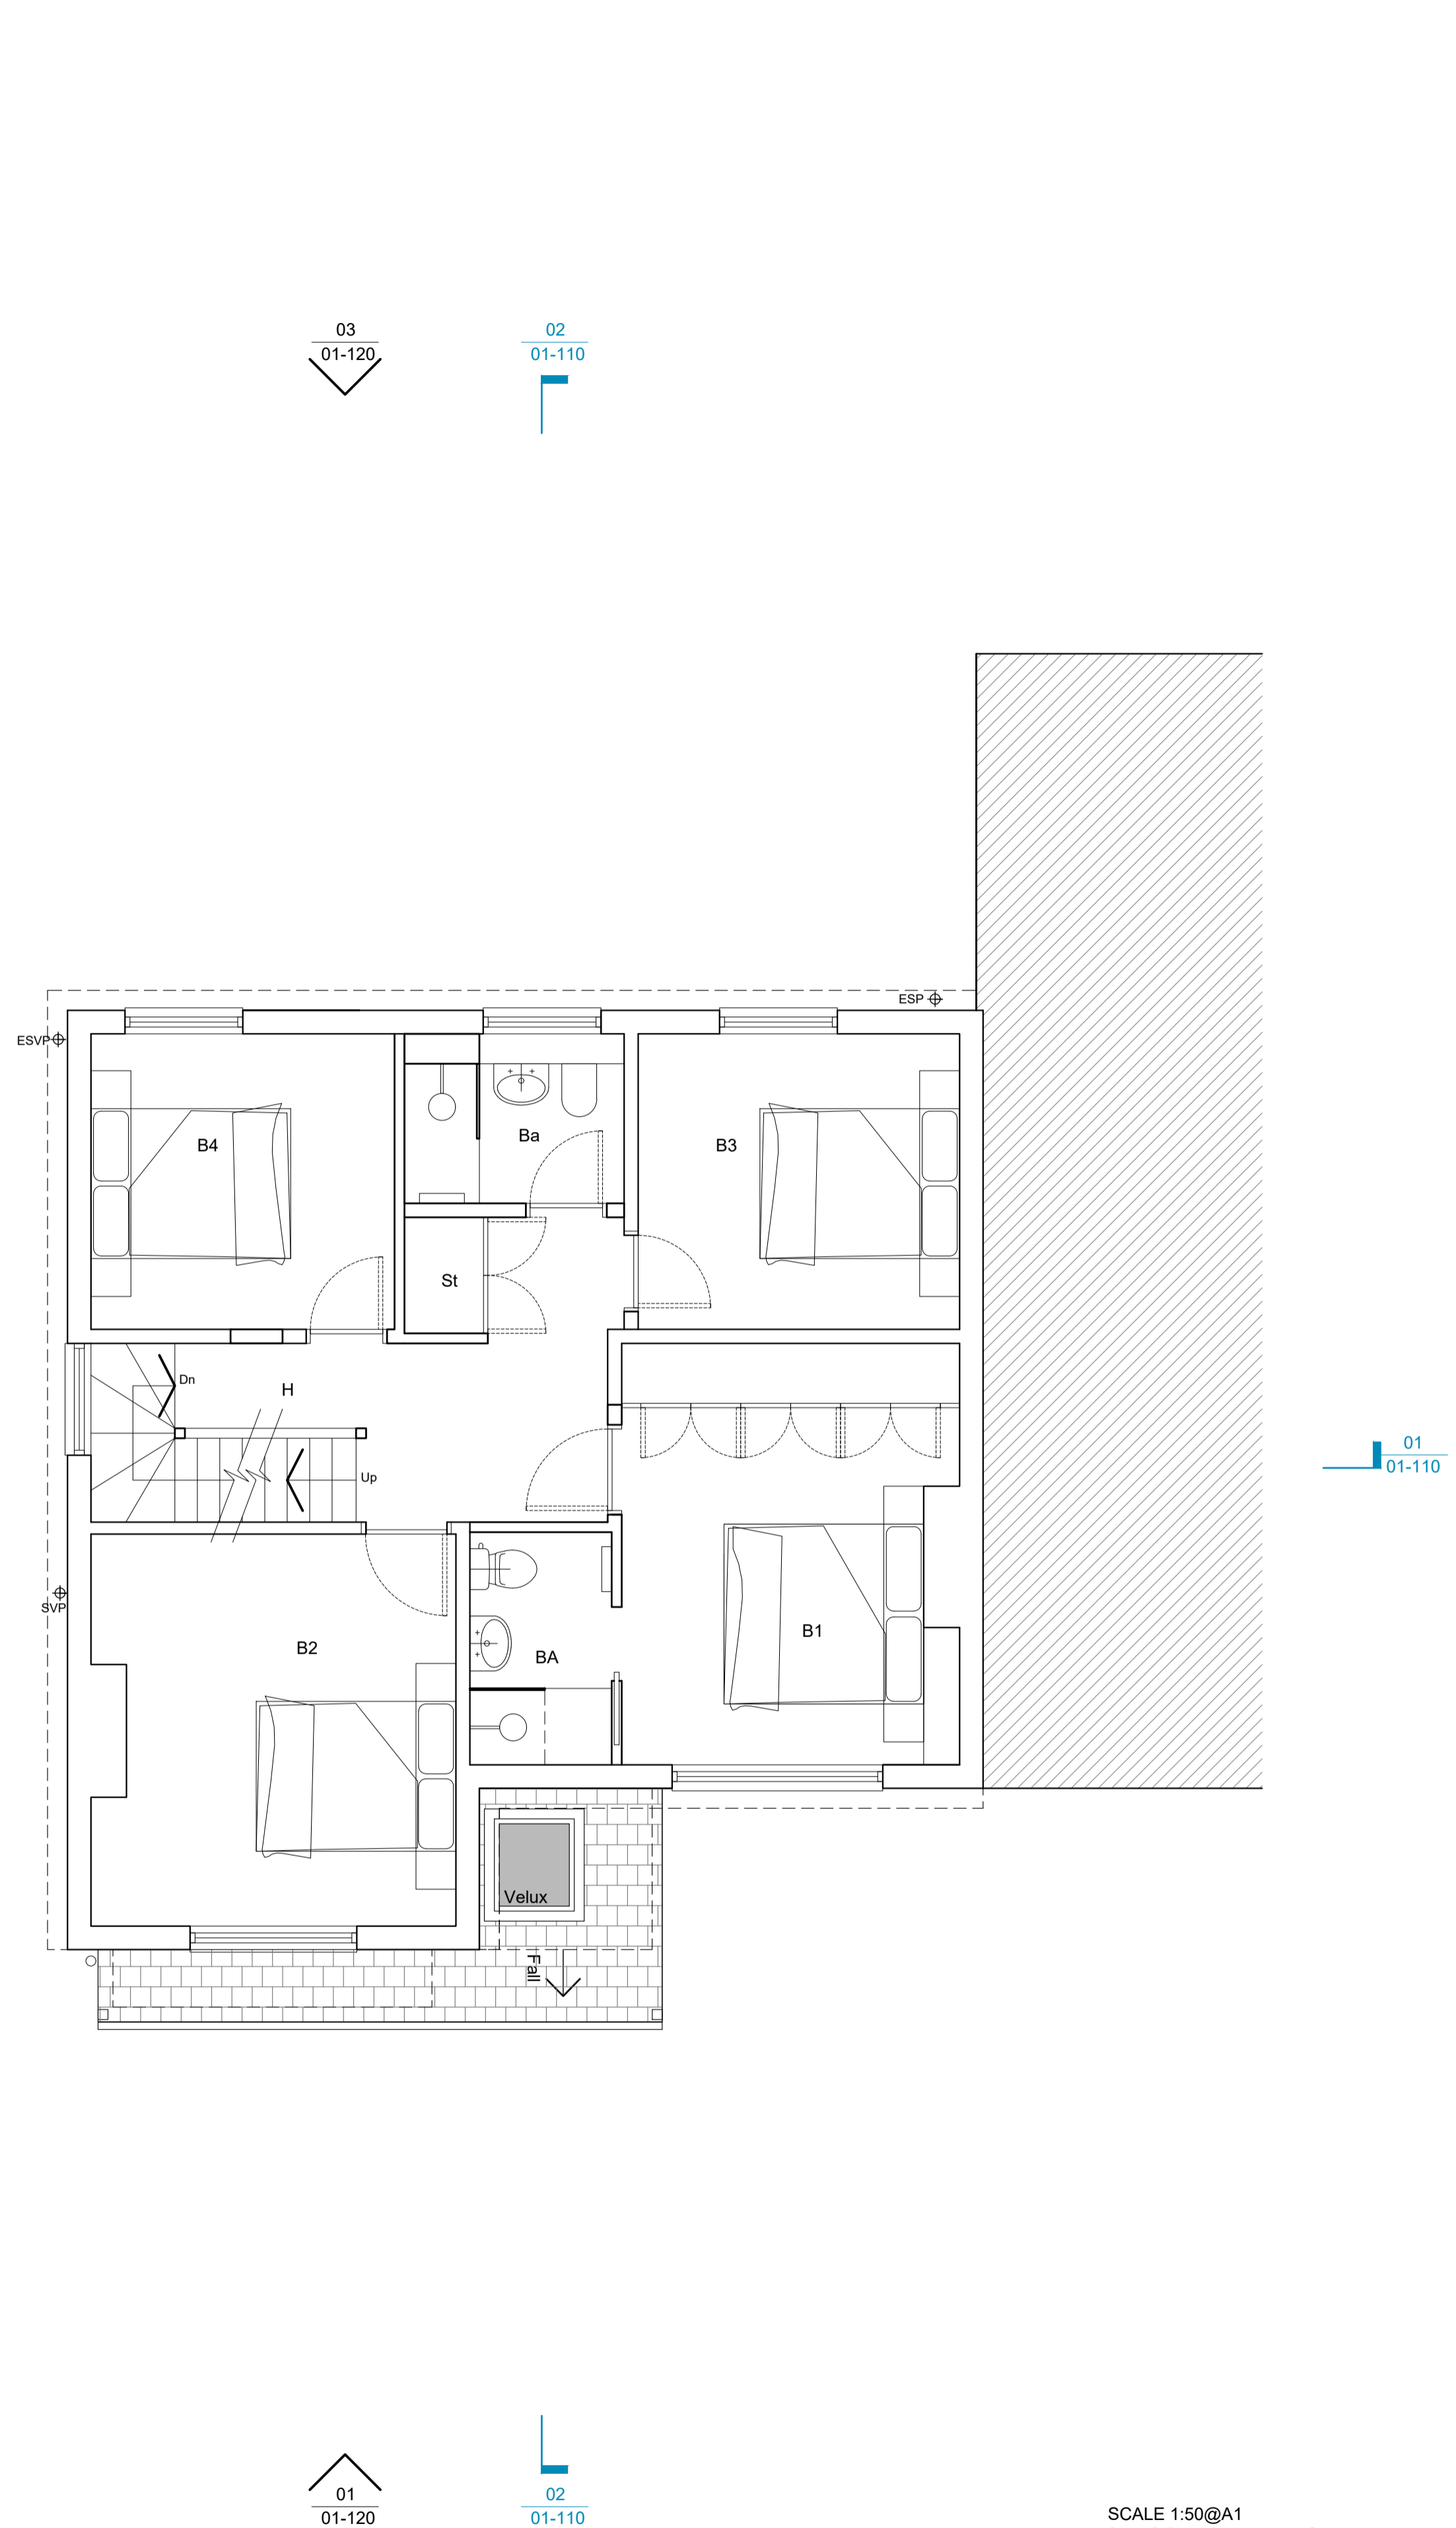

2 First Floor Plan [1:50]

Notes:  
 Drawings are general arrangement and intended for the use as specified only.  
 Site plan boundary co-ordinates taken from OS plan.  
 This drawing is not to be used for construction.  
 No drawing shall be reproduced in any form without prior written permission of Marjoram Architects.  
 A1 Original

<b>Graphic Key:</b>		<b>Room Key:</b>	
Ch.4000	Denotes clear ceiling height	L	Living
Wc.xxxx	Denotes window cill	K	Kitchen
Wb.xxxx	Denotes window height	D	Dining
---	Denotes property boundary	B	Bedroom
---	Denotes boundary fence line	Ba	Bathroom
⊕	Denotes existing floor level relative to existing construction	Wc	Toilet
⊕SVP	Denotes soil vent pipe	H	Internal circulation / lobby
⊕SS	Denotes stub stack	St	Store
⊕RWP	Denotes rainwater pipe	U	Utility Room
⊕xx.xxx	Denotes existing floor level relative to existing construction	P	Porch
		G	Garden

**Marjoram Architects Limited**

Studio 0225  
 Parkhall Business Centre  
 40 Martell Road  
 London  
 SE21 9EN  
 e - info@marjoram-architects.co.uk  
 www.marjoram-architects.co.uk

<b>Revision(s)</b>	Date	<b>Project/Drawing No</b>	<b>Revision</b>
P00	30/08/24	<b>157-C-01-100</b>	<b>P00</b>
Issued for planning - Porch application		8 Ormonde Rd	
		<b>Proposed Plans - Ground and First</b>	
		<b>Status FOR PLANNING</b>	
		Scale 1:50@A1 / 1:100@A3	
		Date 07/11/19	
		Size A1	

SCALE 1:50@A1  
 0 0.5 1 2 5m

Do Not Scale  
 All dimensions to be checked on site