


GENERAL NOTES:

1. All dimensions to be checked on site prior to commencement of any works, and/or preparation of any shop drawings.
2. All dimensions in millimeters unless noted otherwise.
3. Sizes of and dimensions to any structural elements are indicative only. See structural engineers drawings.
4. This drawing to be read in conjunction with all relevant Architect's drawings, specifications and other Consultant's information.
5. Any discrepancy between this and any other documents shall be referred immediately to the architect. IF IN DOUBT ASK.

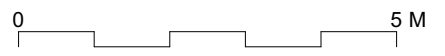

Red clay tile

White render

Red brick


42 St Marks Road

40 St Marks Road

APPLICATION SITE

1 Existing Front Elevation
Scale: 1:100

No changes to this elevation

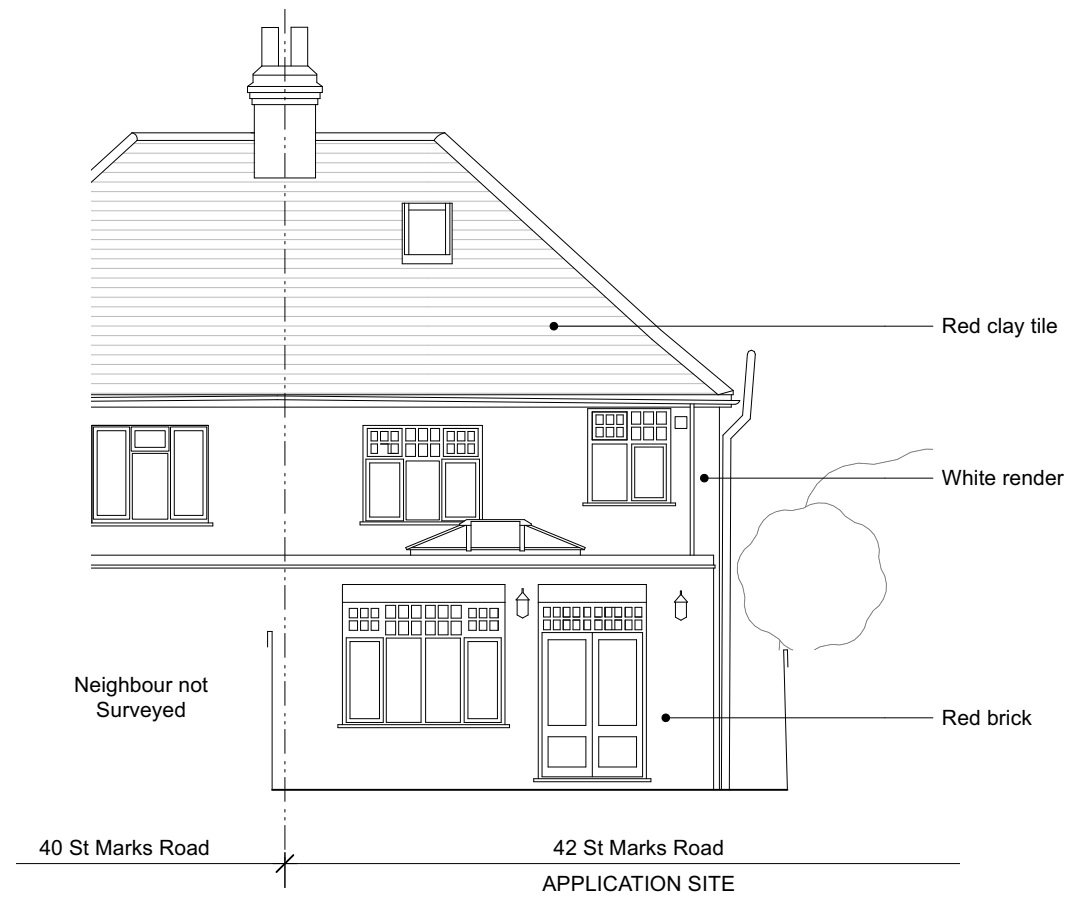

Red clay tile

White render

Red brick

40 St Marks Road

42 St Marks Road

APPLICATION SITE

2 Existing Rear Elevation
Scale: 1:100




Red clay tile

White render

Red brick

Outline of neighbouring trees and boundary fence shown indicatively

3 Existing Side Elevation
Scale: 1:100

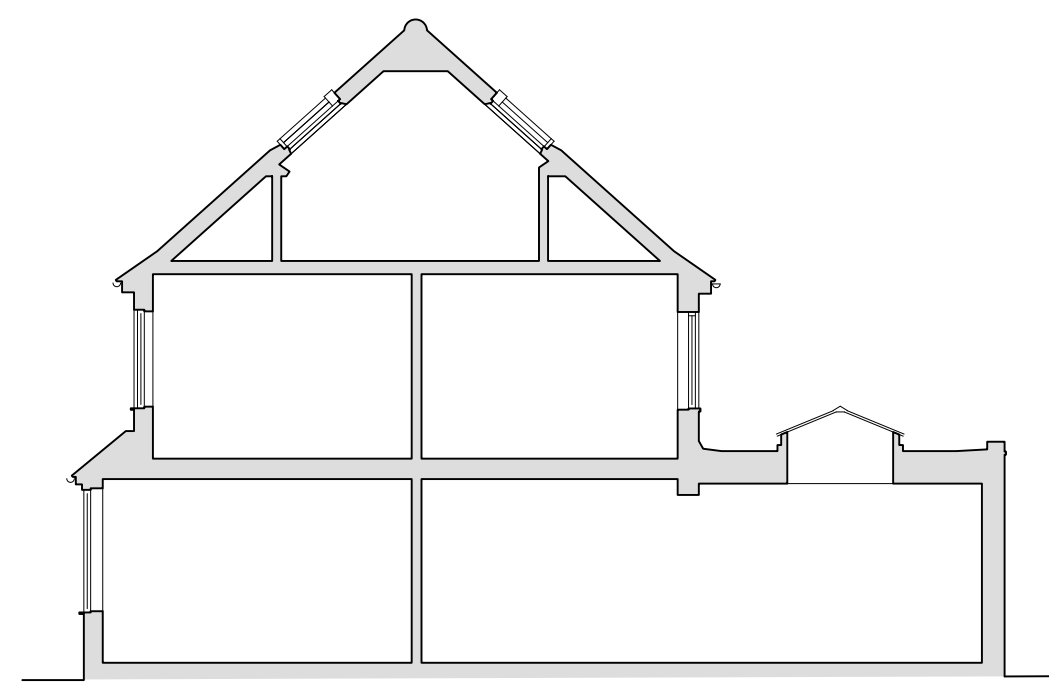

4 Existing Section
Scale: 1:100

revision	description	date	initials
P2	Issued for Planning	29/08/24	SM
P1	Issued for Planning	27/08/24	SM
B	Issued for Comment	22/08/24	SM
A	Issued for Comment	20/08/24	SM

drawing no.	rev
2404 (00)101	P2
drawing	General Arrangement
scale	1:100 @ A3
Elevations	date July 2024
Existing	drawn SM
project	42 St Marks Road, London, TW11 9DD
checked	
printed	
client	Jon and Jenny Levy