



⊗ MAINS OPERATED INTERLINKED SMOKE ALARM/
HEAT DETECTOR


FD 30 30 MINUTE FIRE RATED DOOR

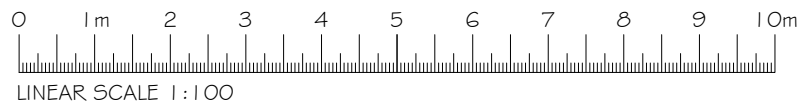


PROPOSED PART GROUND FLOOR PLAN (NO CHANGE)

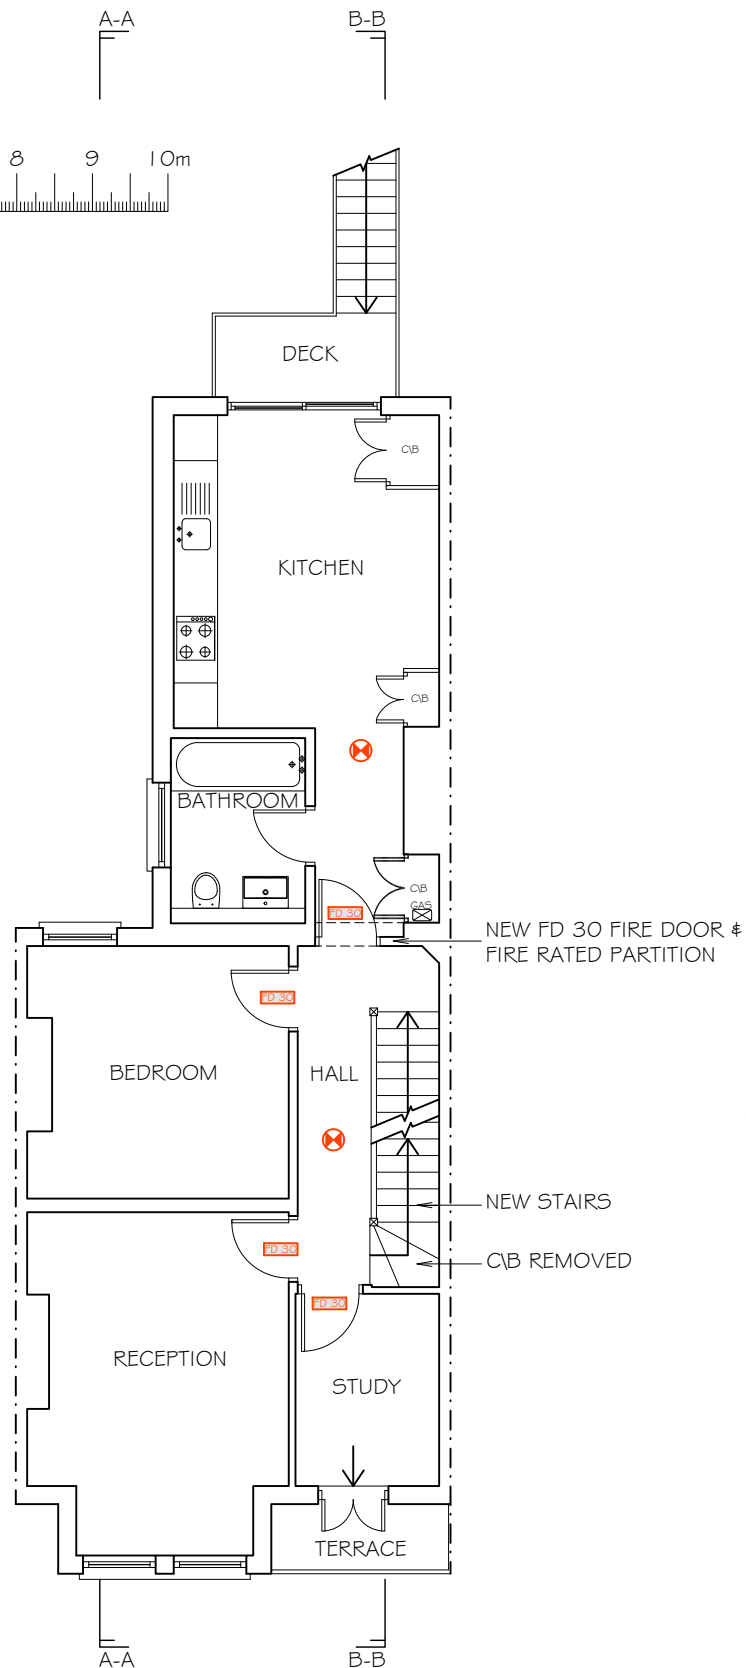

PROPOSED FIRST FLOOR PLAN

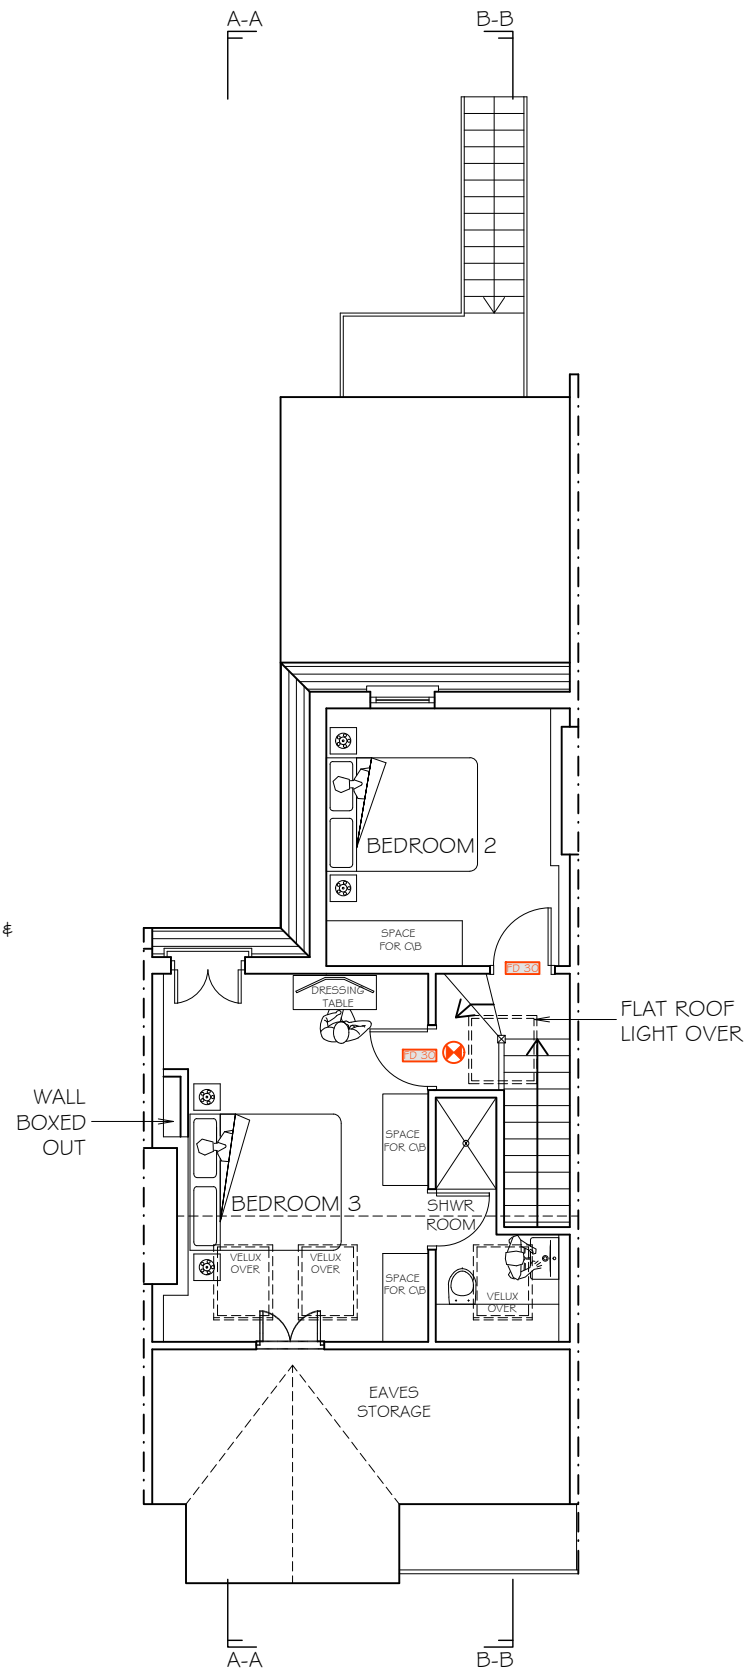

PROPOSED SECOND FLOOR PLAN

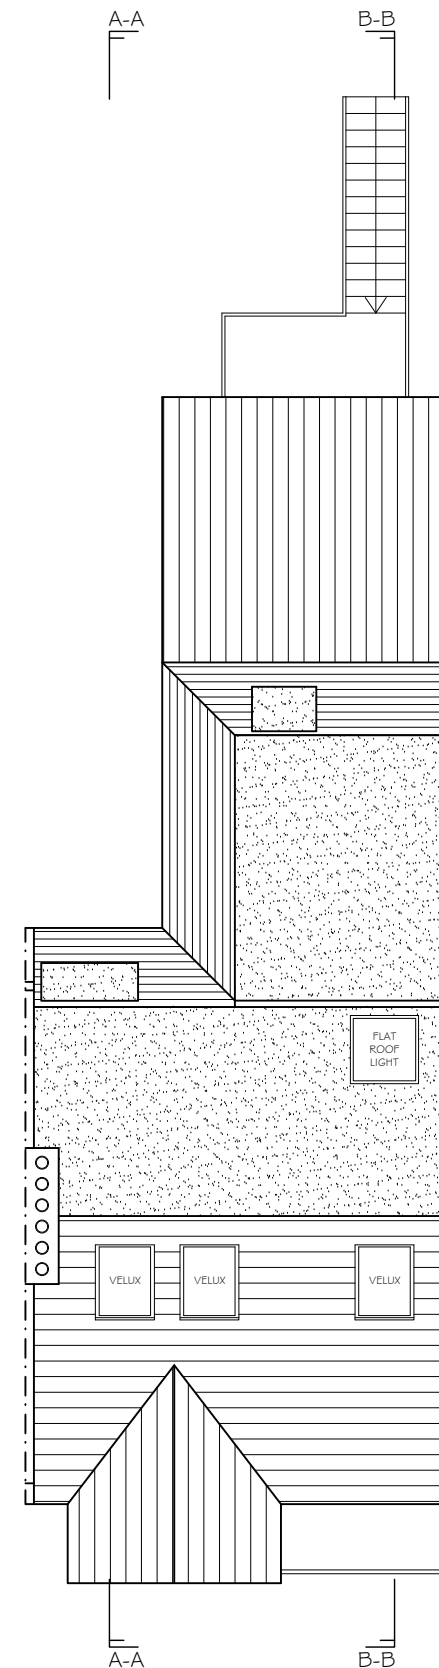

PROPOSED ROOF PLAN

© CREATIVE SPACES
This drawing which is the property of CREATIVE SPACES is the subject of Intellectual Property Rights including copyright and design right shall not be reproduced, copied, loaned or submitted to any other party without written prior approval from Creative Spaces.
1: Any Discrepancies to be reported to Creative Spaces prior to any setting out or ordering of any site materials
2: Do not scale from these drawings
3: All dimensions to be checked on site before any work commences or any materials are ordered
4: All drawings to be read in conjunction with structural engineer's details and calculations
5: All elements of structure to be sourced and constructed in accordance with the structural engineer's drawings
PR- Preliminary D-Design P-Planning BC-Building Control C-Construction

Project Title:
**19 Avondale Road,
London, SW14 8PU.**
Client: **Mr. J. Turner & Ms. K. Jackson**
Drawing Issue: **Planning**

CREATIVE SPACES
17A Church Street, Epsom, Surrey, KT17 4PF.
Tel: 020 8768 2867 Email: info@create-spaces.co.uk Web: www.create-spaces.co.uk

Drawing Title: Proposed Floor Plans & Roof Plan	
Scale: 1:100 @ A3	Revision: E
Date: Aug 2024	Drawn By: J.F.
Project Number: 1695	Drawing Number: 103

Rev No	Details	By
A	Clients revisions: Refer to emails received 14-8-24	J.F.
B	Clients revisions: Refer to emails received 15 & 16-8-24	J.F.
C	Clients revisions: Refer to email received 16-8-24	J.F.
D	Clients revisions: Refer to email received 19-8-24	J.F.
E	Drawings updated to reflect fire requirements	J.F.