




1 Existing Basement Plan  
1 : 50

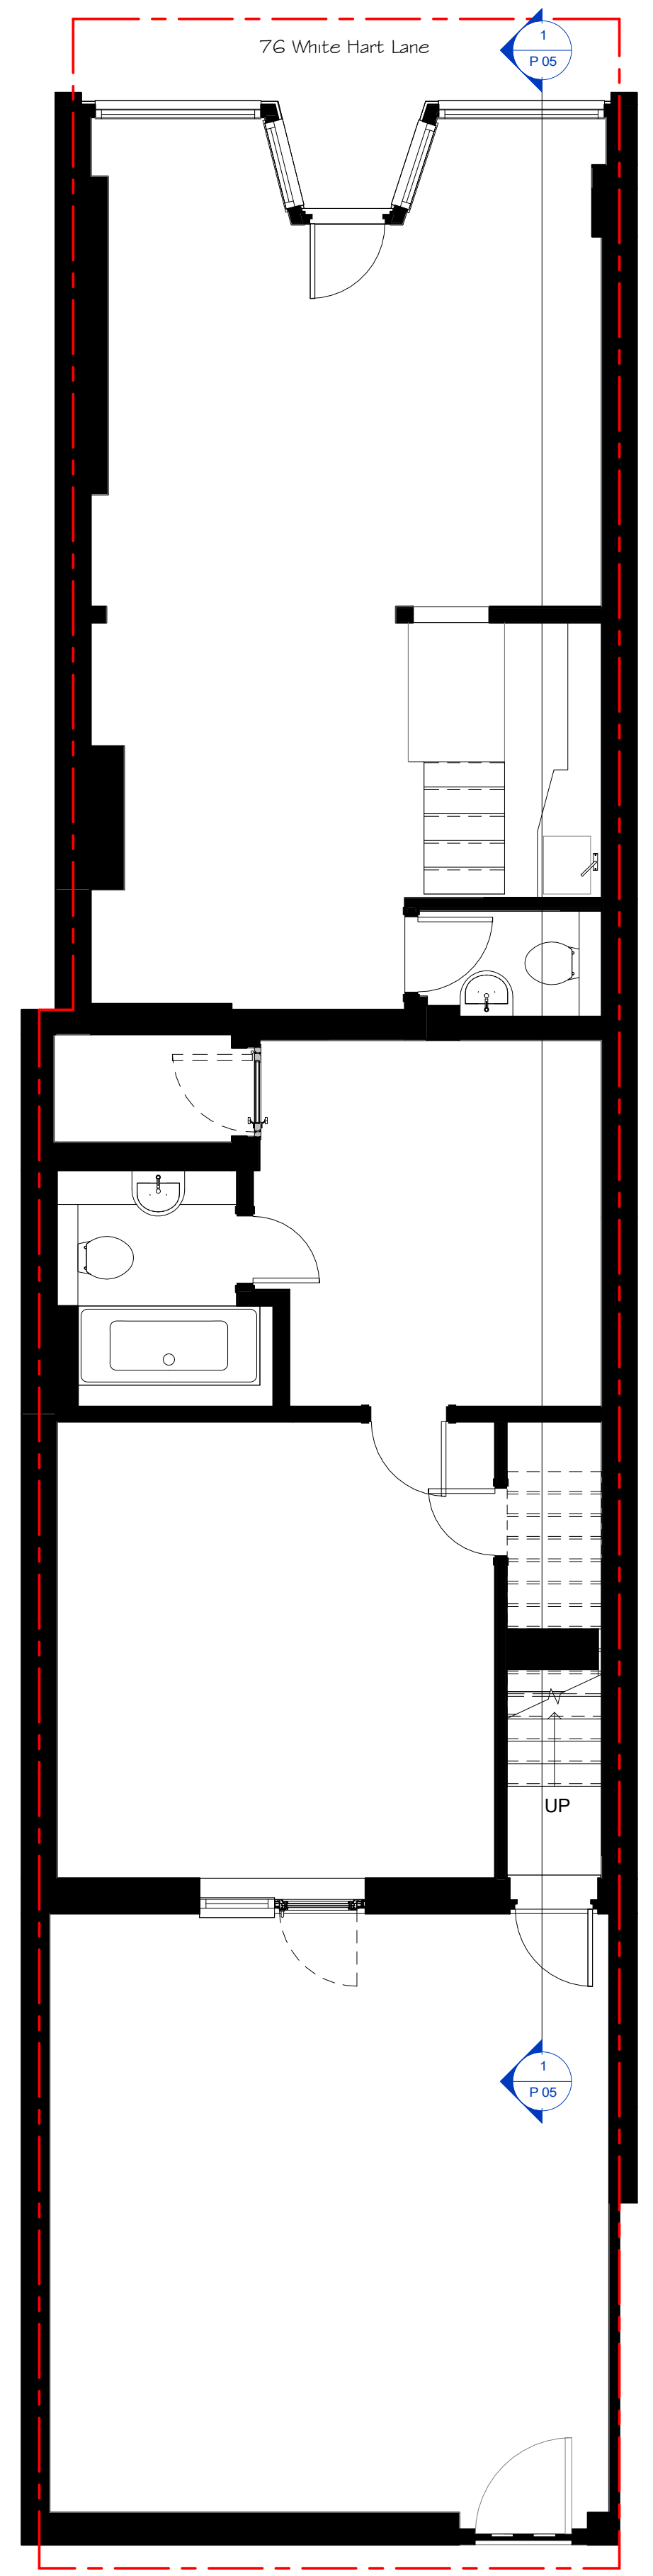


2 Existing Ground Floor Plan  
1 : 50

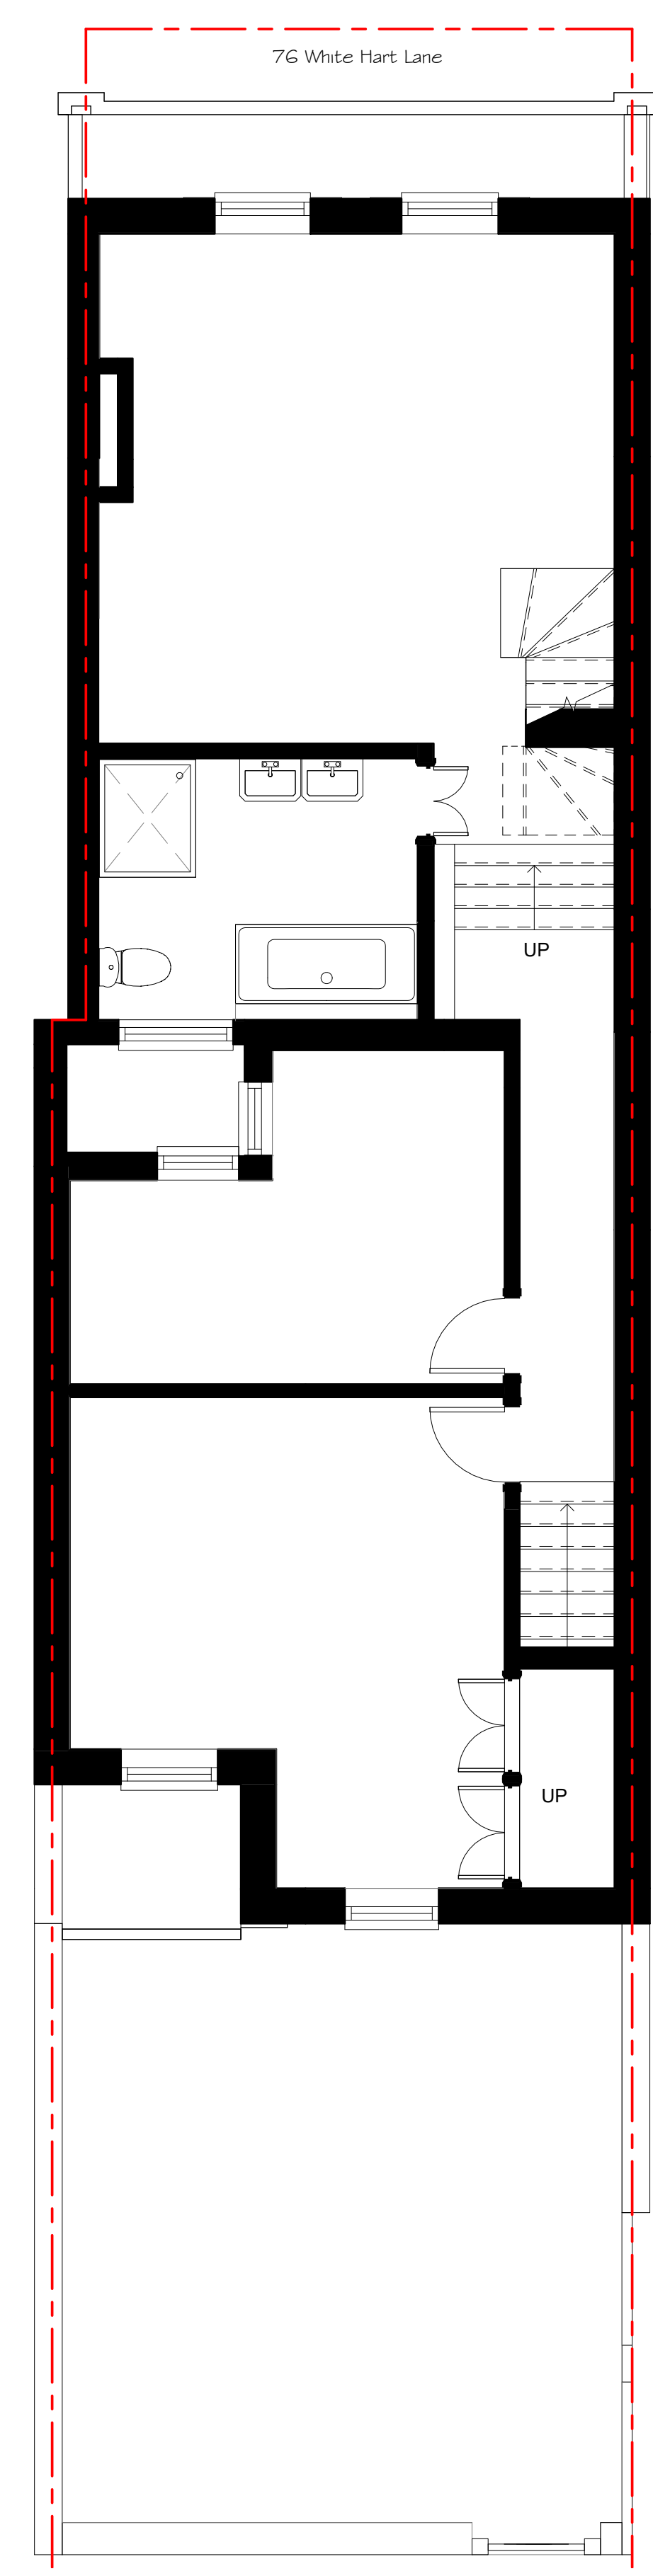


3 Existing First Floor Plan  
1 : 50

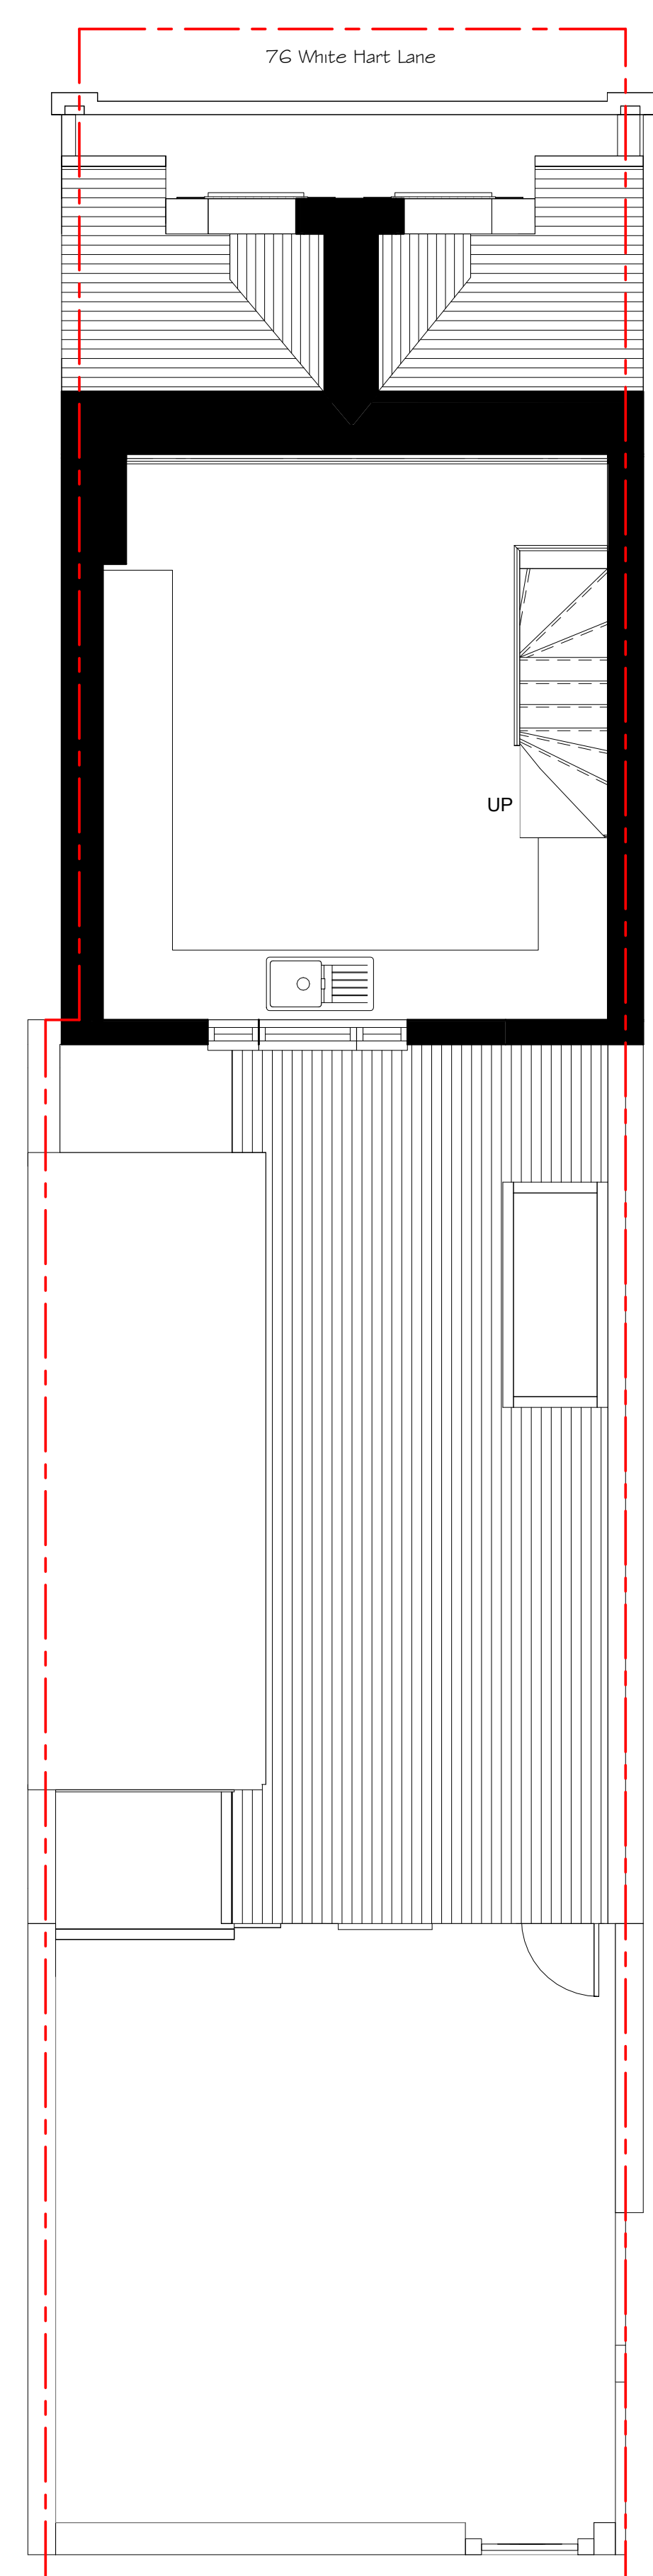

4 Existing Mezzanine Floor Plan  
1 : 50

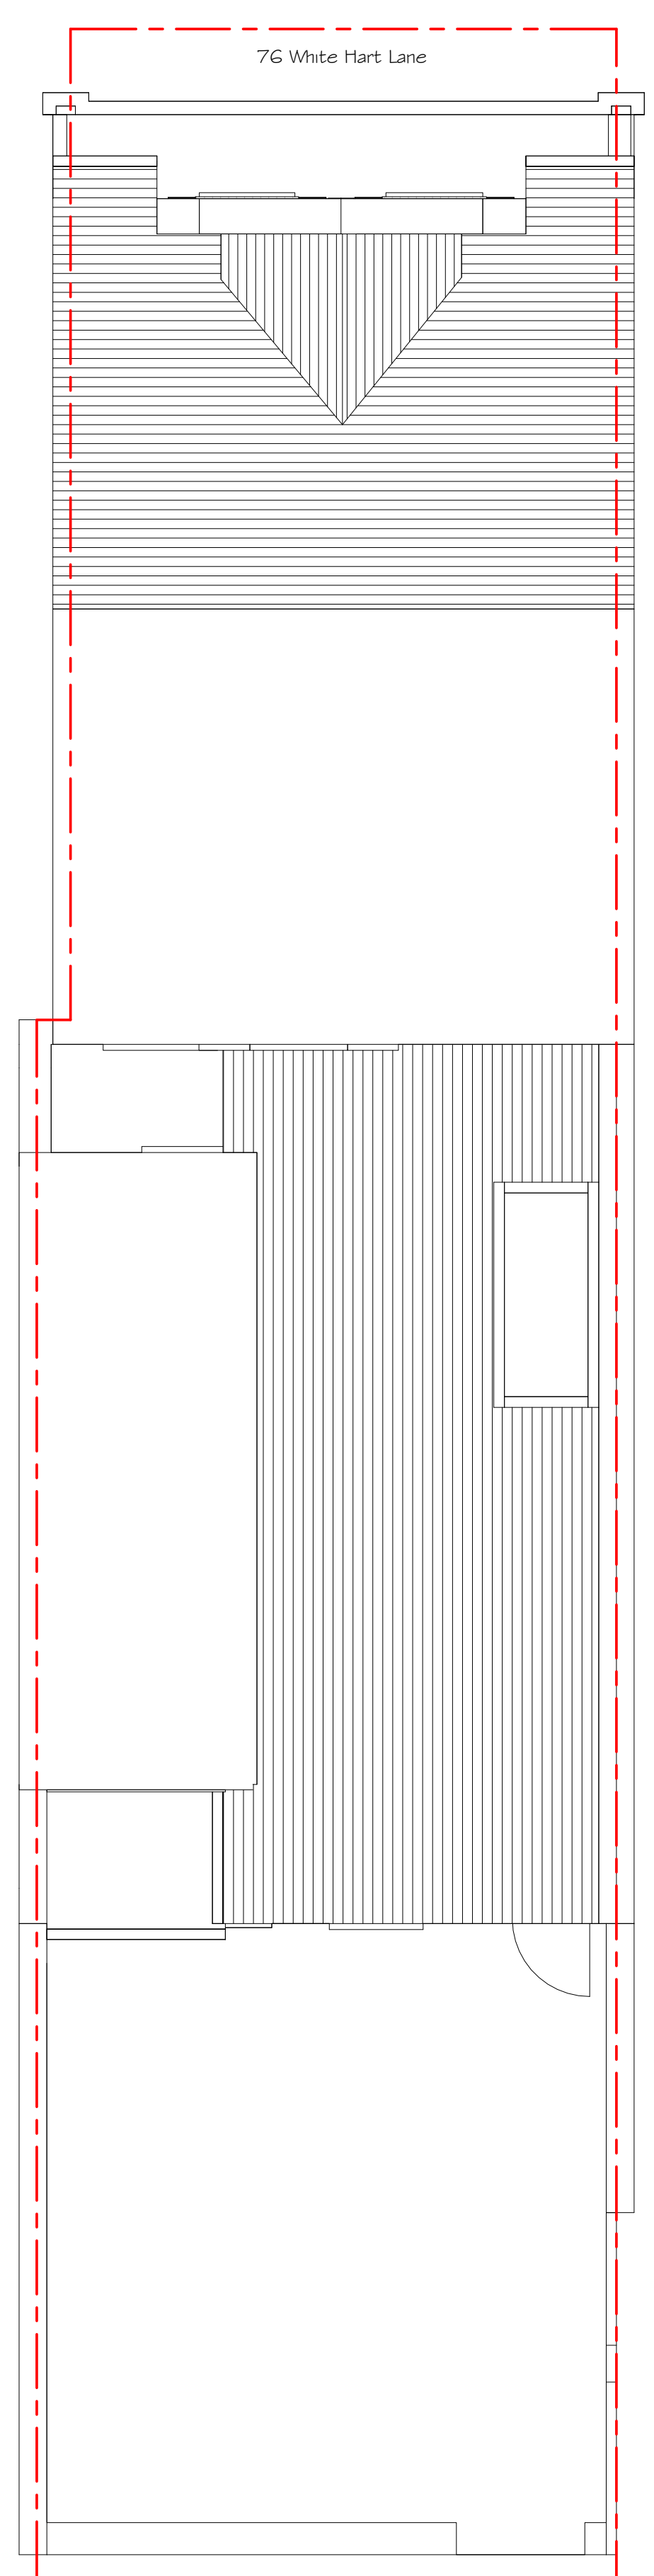

5 Existing Roof Plan  
1 : 50

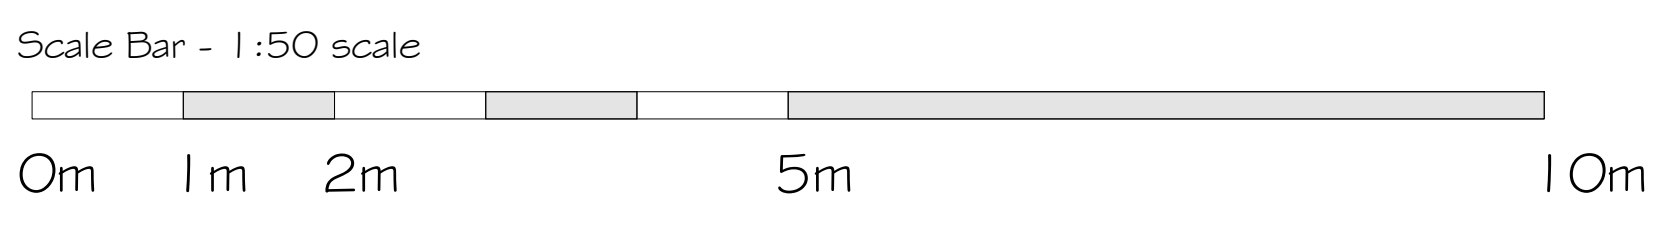

This drawing is expressly for the purpose of use as part of the Planning application for this scheme and should not be used for construction.

key plan	rev
	by chkd
	date
	amendments

project	76 White Hart Lane
title	Existing Floor Plans
date	30/10/2023
drawn by	AS
checked by	MW

drawing status	Existing
scale	1 : 50 @ A1
drawing no	645 P 02
client ref.	645

ARCHITECTURE	MASTERPLANNING	INTERIOR DESIGN
76 White Hart Lane	Barnes	London
SW13 0PZ		
Email: info@stylusarchitects.co.uk		www.stylusarchitects.co.uk

**STYLUS | ARCHITECTS**  
ARCHITECTURE · MASTERPLANNING · INTERIOR DESIGN  
76 White Hart Lane · Barnes · London · SW13 0PZ  
Email: info@stylusarchitects.co.uk · www.stylusarchitects.co.uk