

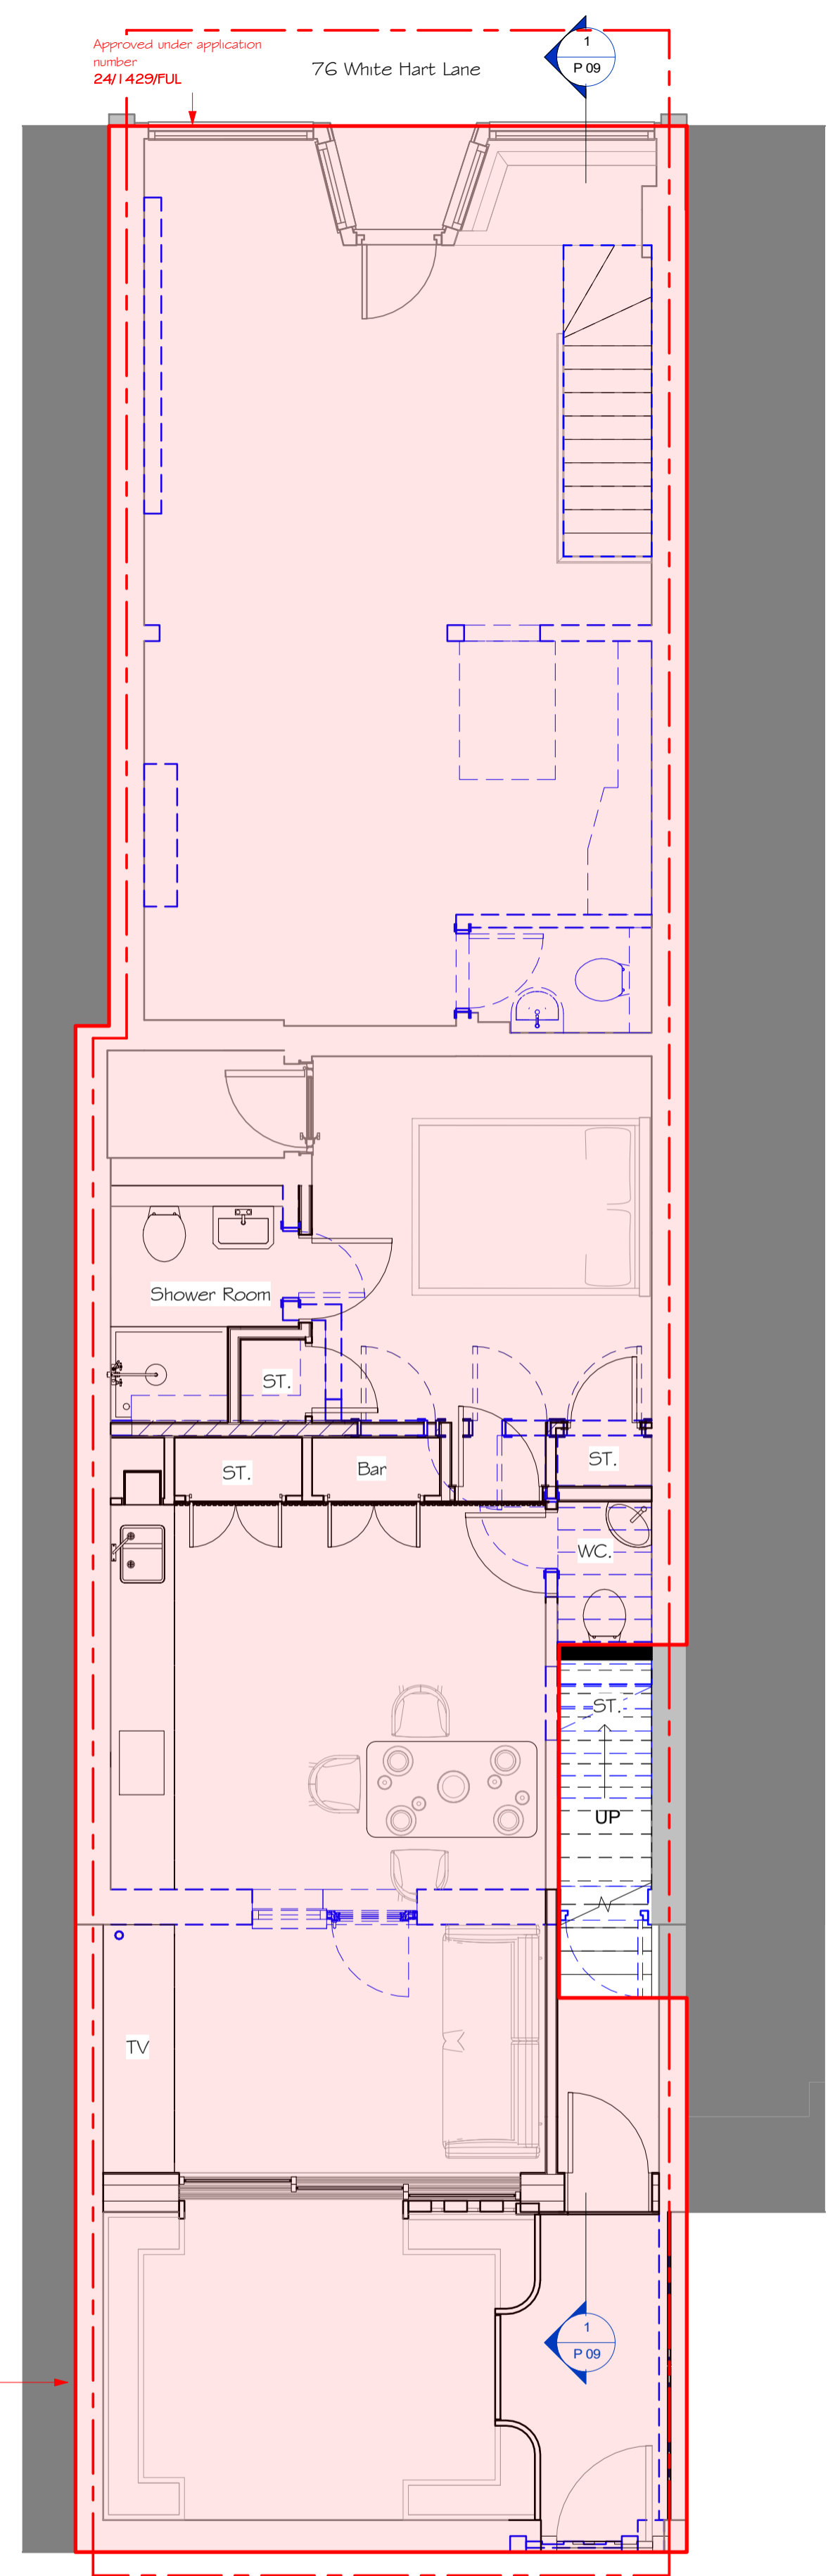


1 Proposed Basement Plan
1 : 50


- Element Demolished
- Existing Element Retained
- Proposed Element
- Approved under application number 24/1429/FUL

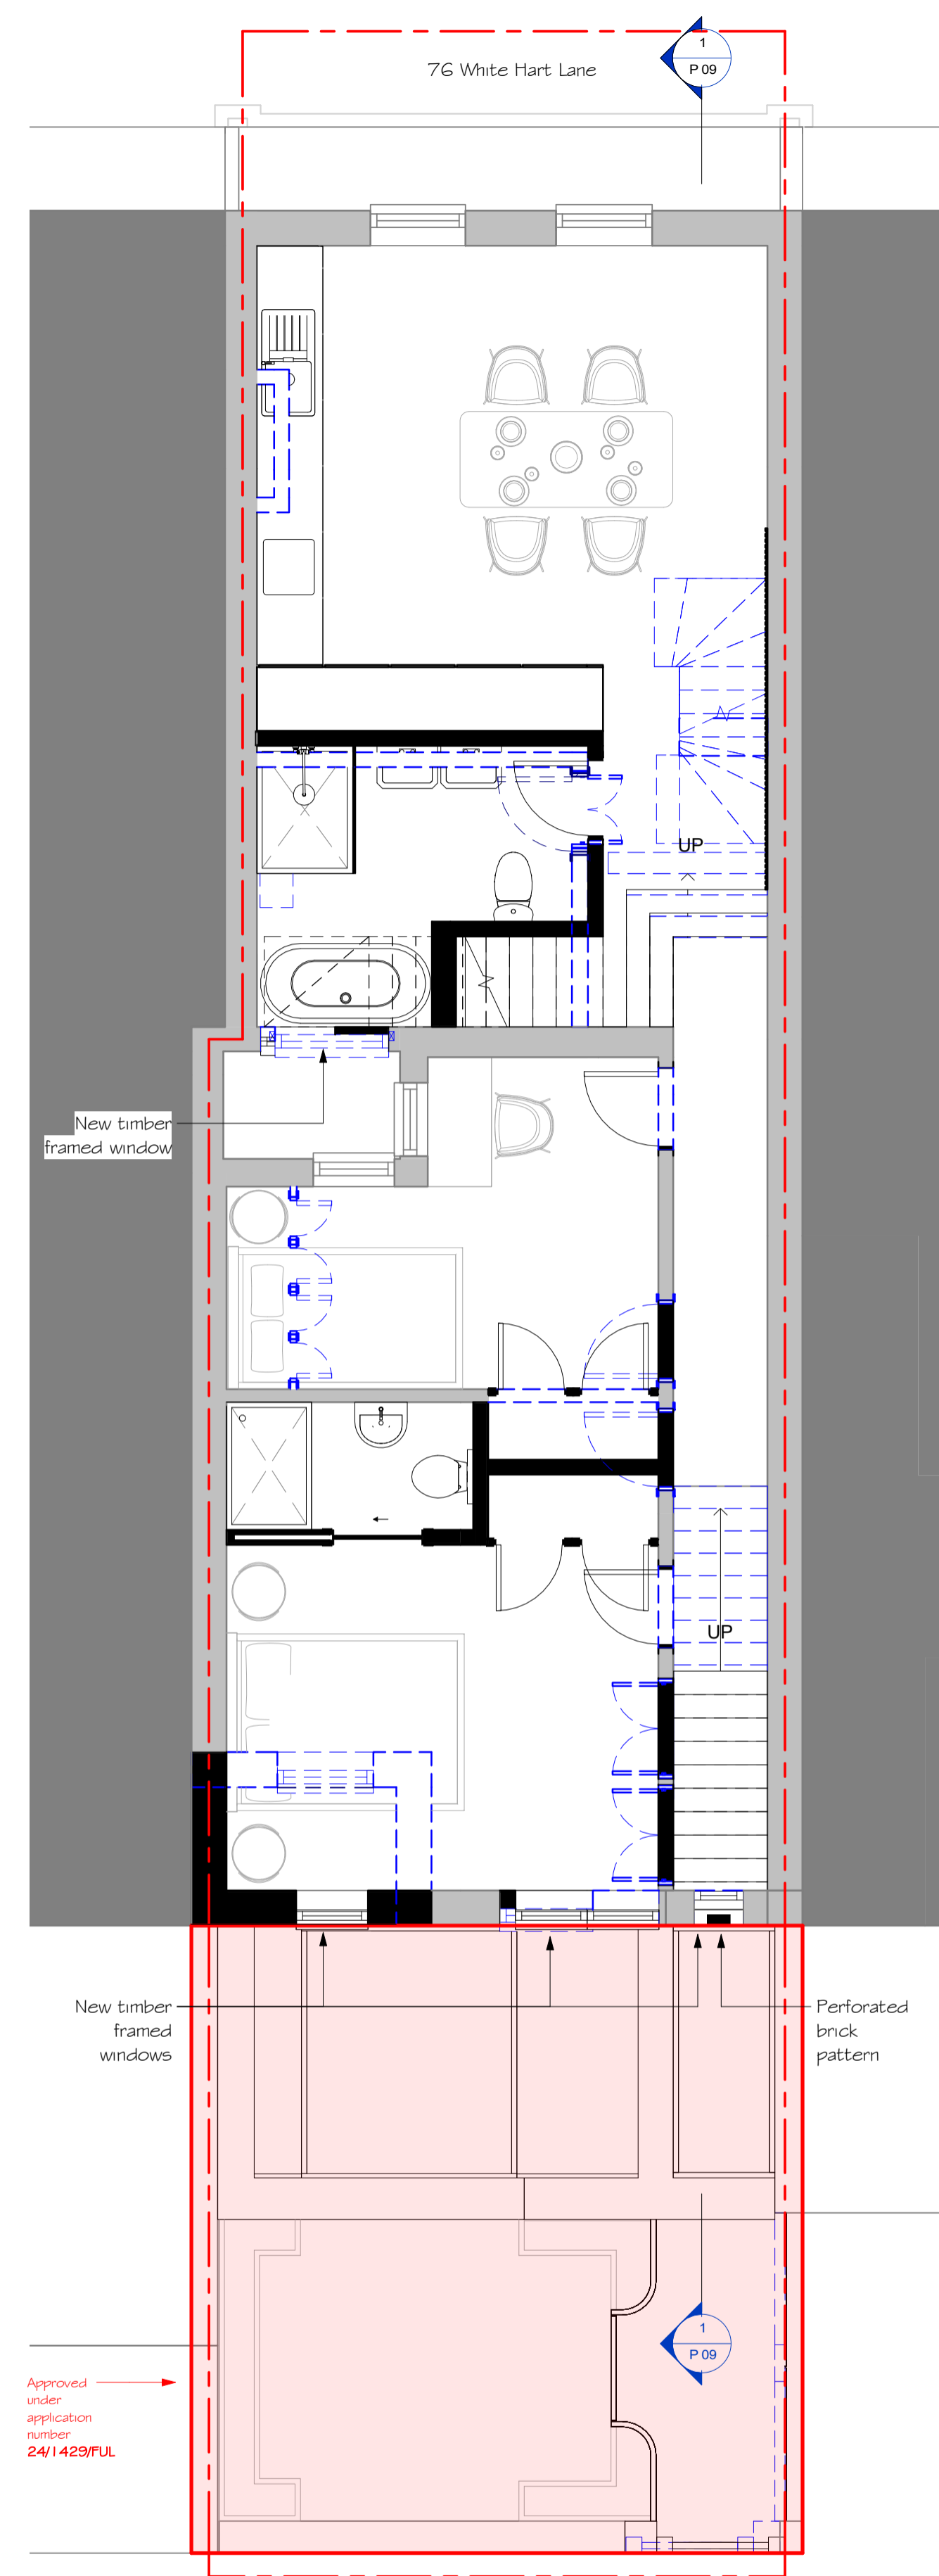


2 Proposed Ground Floor Plan
1 : 50

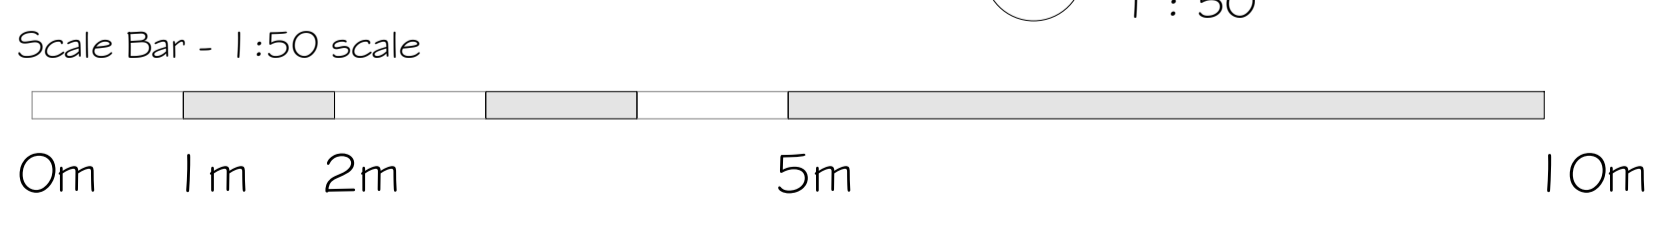

3 Proposed First Floor Plan
1 : 50

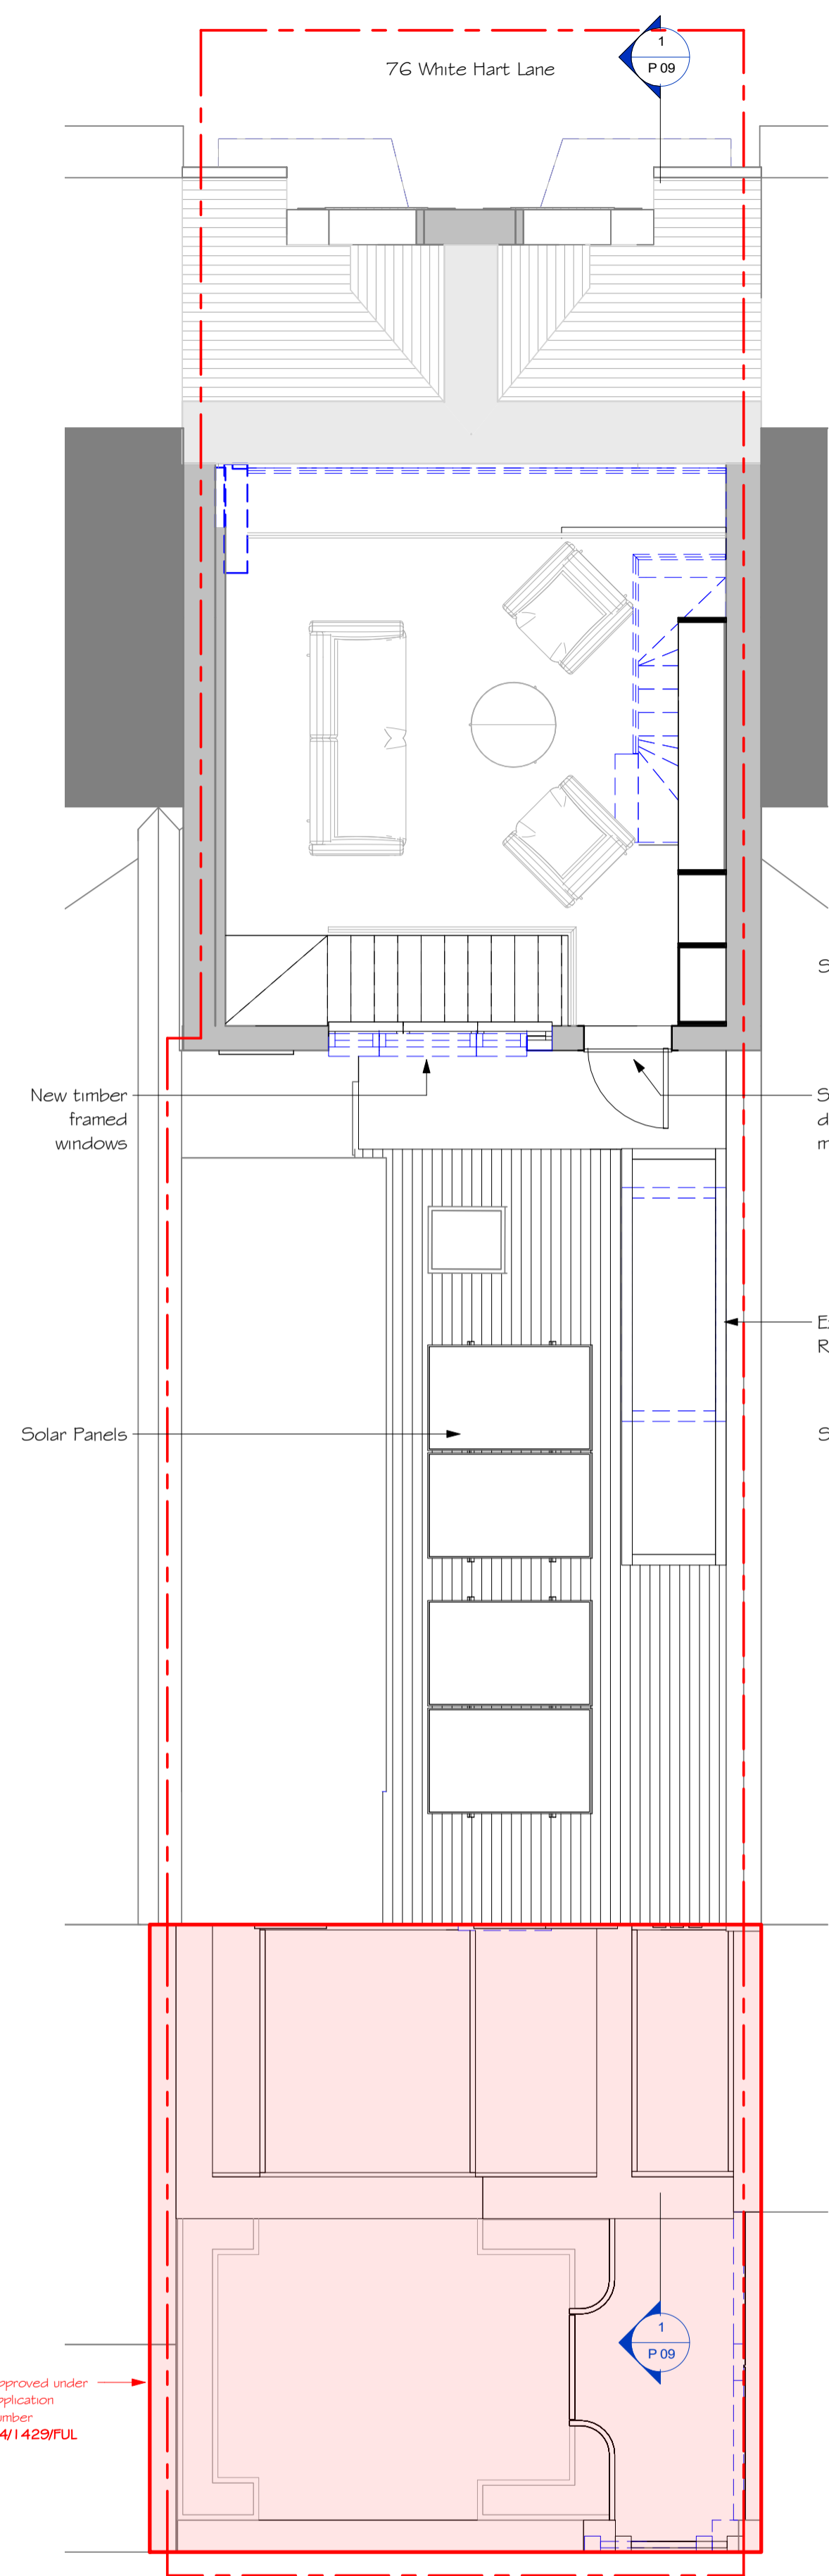

4 Proposed Mezzanine Floor Plan
1 : 50

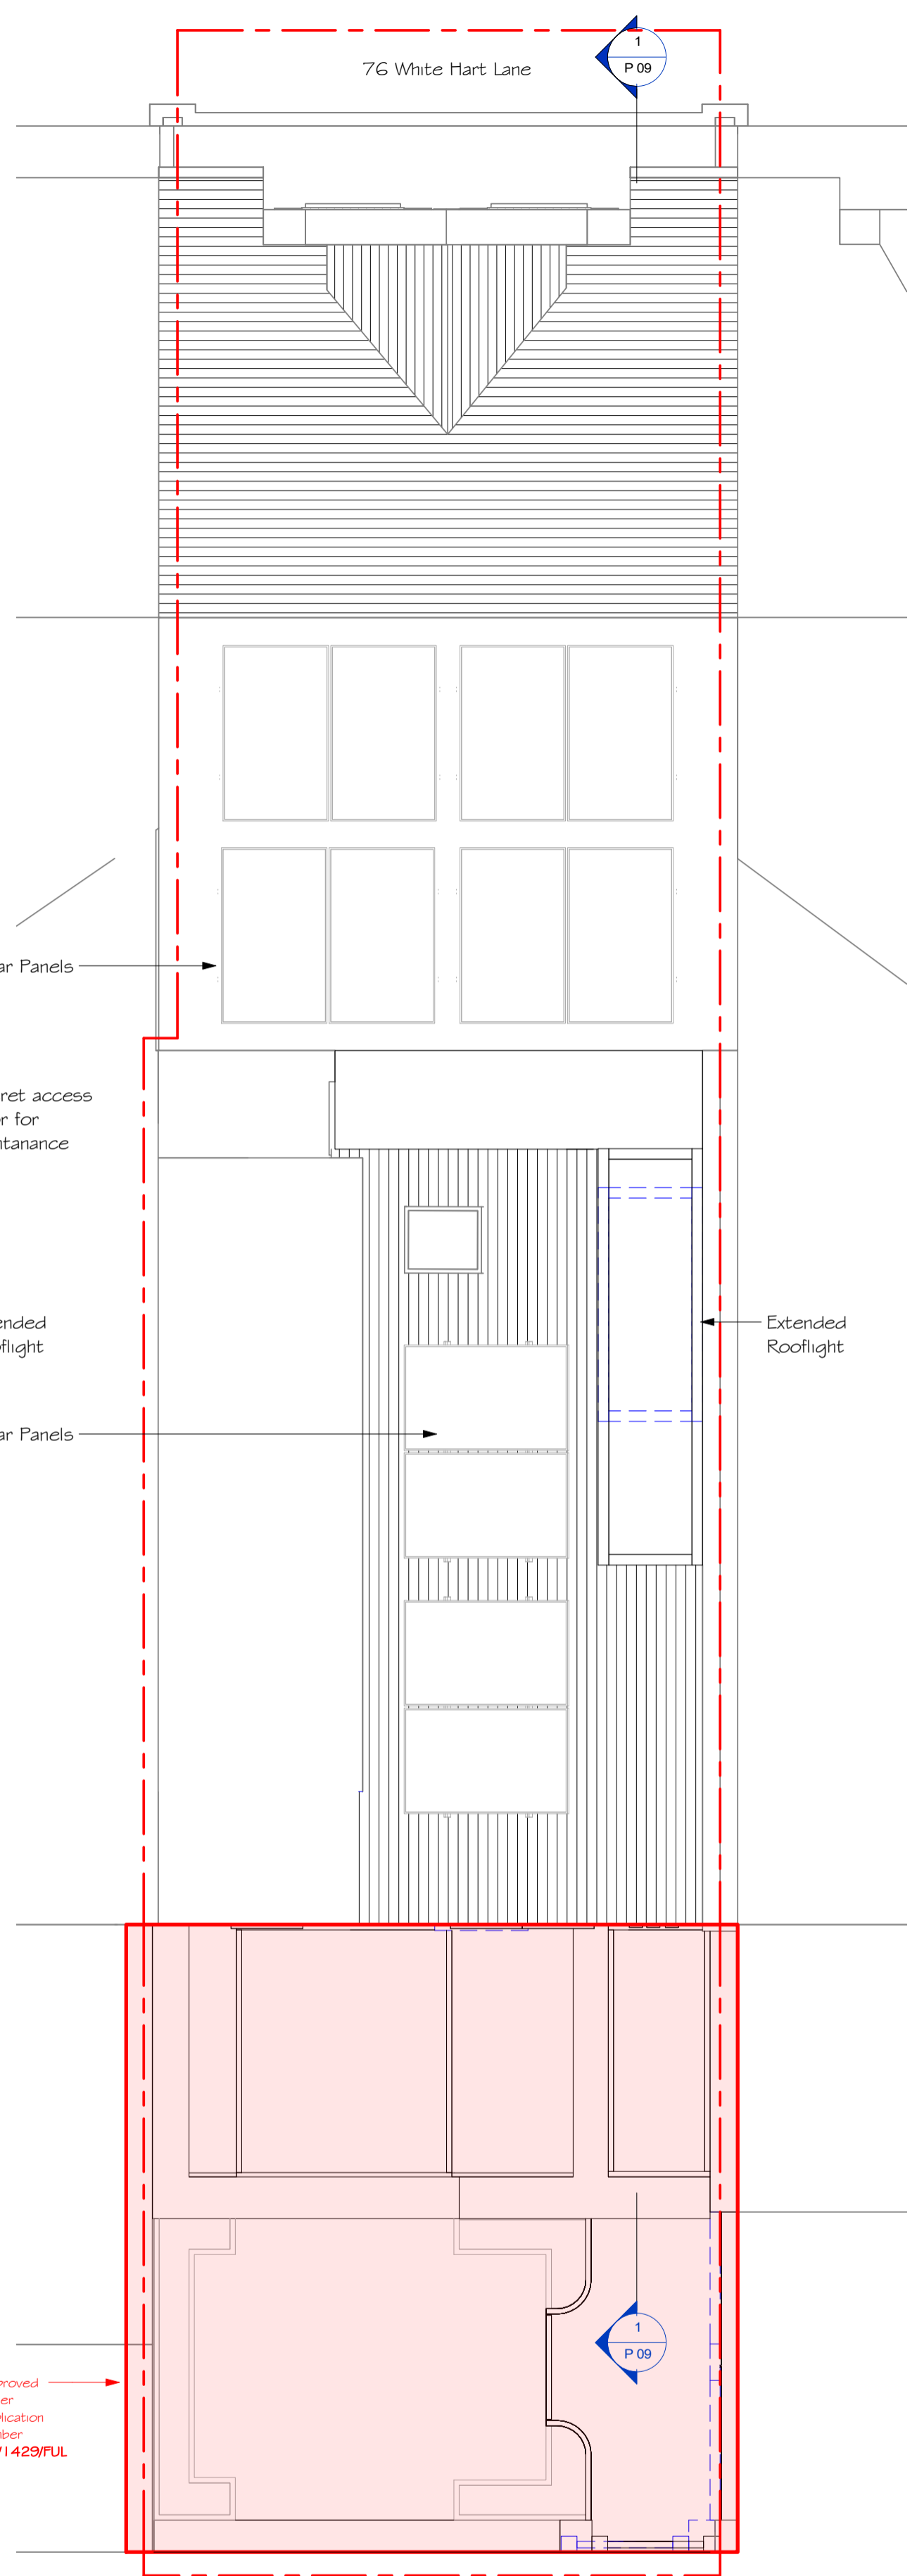

5 Proposed Roof Plan
1 : 50

This drawing is expressly for the purpose of use as part of the Planning application for this scheme and should not be used for construction.

key plan

rev
by chkd
date
amendments

project 76 White Hart Lane
title Proposed Floor Plans
date 16/08/2024
drawn by AS
checked by MW

drawing status Planning
scale 1 : 50 @ A1
drawing no 645 P 07
client ref. 645

STYLUS | ARCHITECTS
ARCHITECTURE · MASTERPLANNING · INTERIOR DESIGN
76 White Hart Lane · Barnes · London · SW13 0PZ
Email: info@stylusarchitects.co.uk · www.stylusarchitects.co.uk