

Key - Planning

- Property Boundary
- Existing
- Proposed
- Existing neighbour section hatch
- Existing glazing
- Existing obscure glazing
- Proposed glazing
- Proposed obscure glazing
- Existing cornice
- Proposed cornice

These drawings are for planning purposes only. Drawings not to be used for construction. All dimensions are to be checked on site. These are subject to changes based on building control feedback and other consultants.

P1	20/06/2024	Issue to clients	NG
REV	DATE	REVISION NOTE	BY



PROJECT LONDON

W WWW.PROJECTLONDON.CO.UK
 E INFO@PROJECTLONDON.CO.UK P 020 3488 6982


STATUS: **EXISTING**
Dimensions stated are in millimetres unless specifically noted otherwise. Do not rely upon sizes scaled directly from printed drawings. Contractor to ensure full size colour printed copies of this drawing are made available on site and to all relevant subcontractors as required. Drawing prepared solely for the use of the client and is not to be used by any third party without permission. Where any drawing is to be read in conjunction with another, including specialists, the two drawings shall be cross-checked and any discrepancies reported to the architect before the work is put in hand.

ORIGINAL SHEET SIZE: **ISO A3**

PROJECT ADDRESS: **Project White Hart**
 2a Eleanor Grove, SW13 0JN

DRAWING TITLE: **Existing - Second Floor Plan**

SCALE	DATE CREATED	DRAWN	CHKD
1:100	05/06/2024	AD	KM
PROJECT NUMBER	DRAWING NUMBER	REVISION	
2405	01-03	P1	

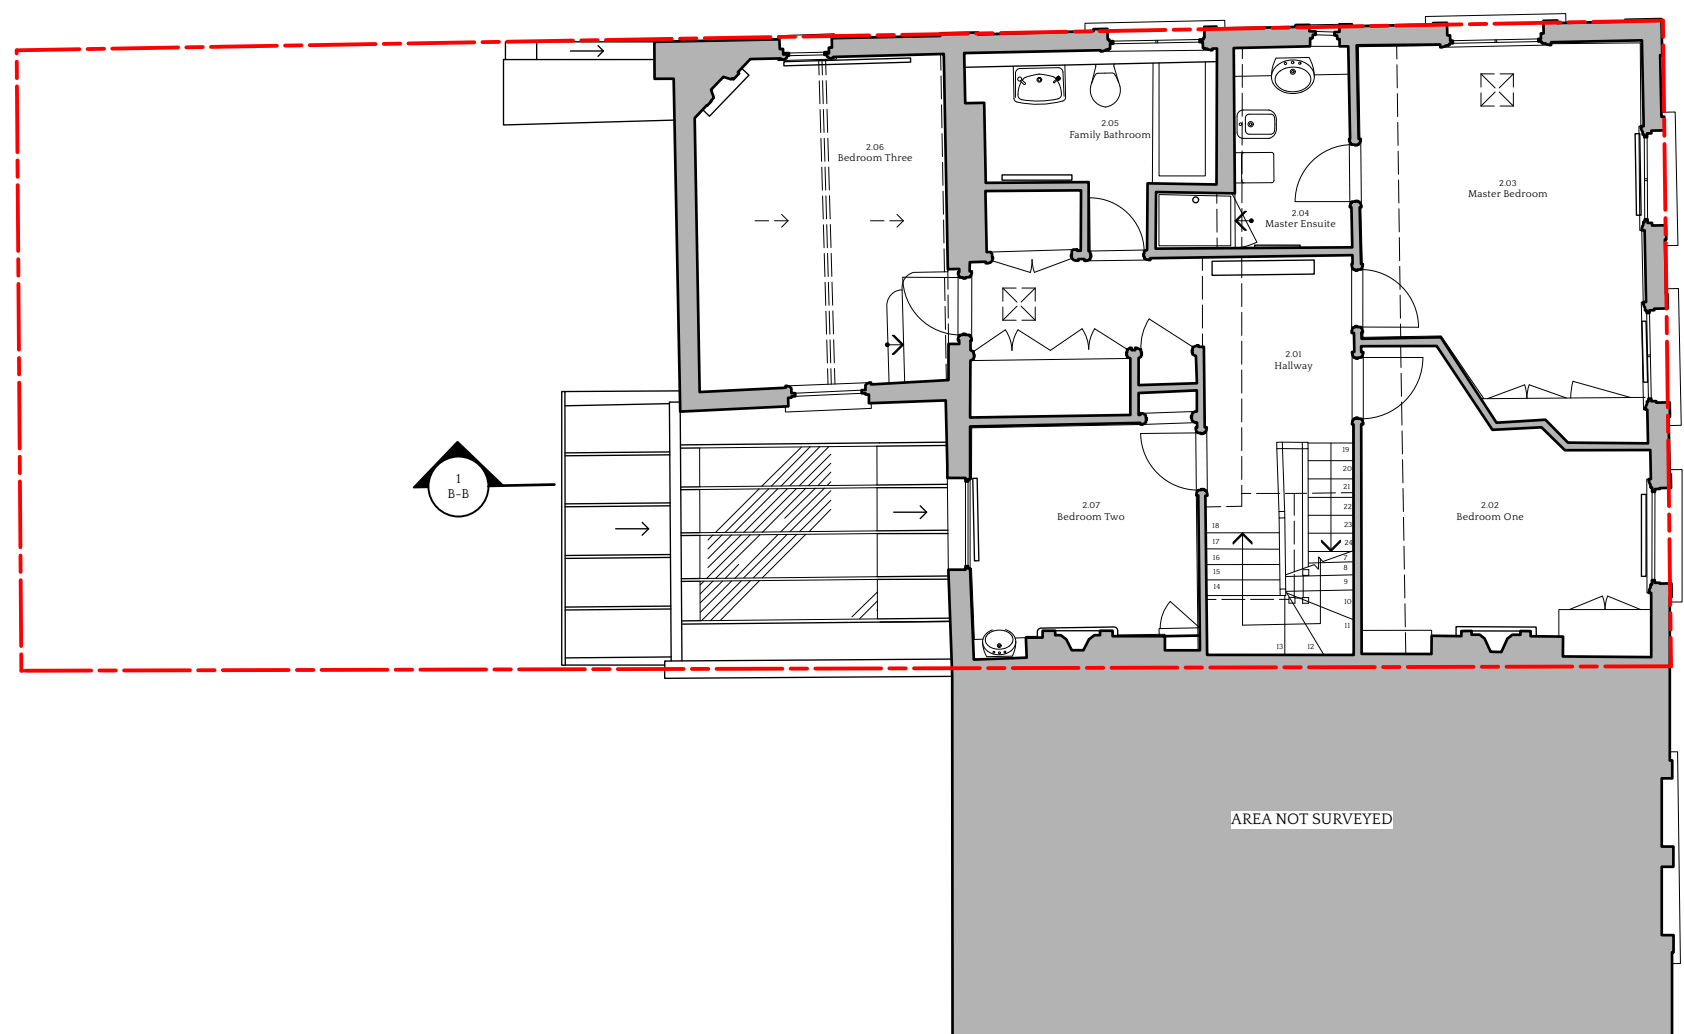

1 Second Floor Plan
 Scale: 1:100