

Key - Planning

- Property Boundary
- Existing
- Proposed
- Existing neighbour section hatch
- Existing glazing
- Existing obscure glazing
- Proposed glazing
- Proposed obscure glazing
- Existing cornice
- Proposed cornice

These drawings are for planning purposes only. Drawings not to be used for construction. All dimensions are to be checked on site. These are subject to changes based on building control feedback and other consultants.

REV	DATE	REVISION NOTE	BY
P6	03/09/2024	Minor drawing & annotation updates	BC
P5	21/08/2024	Final annotation updates for Planning submission	BC
P4	26/07/2024	Amended to client email observations	MH



PROJECT LONDON

W WWW.PROJECTLONDON.CO.UK
 E INFO@PROJECTLONDON.CO.UK P 020 3488 6982


STATUS
PLANNING

ORIGINAL SHEET SIZE
ISO A3

PROJECT ADDRESS
Project White Hart
2a Eleanor Grove, SW13 0JN

DRAWING TITLE
Proposed - Ground Floor Plan

SCALE	DATE CREATED	DRAWN	CHKD
1:100	13/06/2024	BC	KM
PROJECT NUMBER	DRAWING NUMBER	REVISION	
2405	04-01	P6	

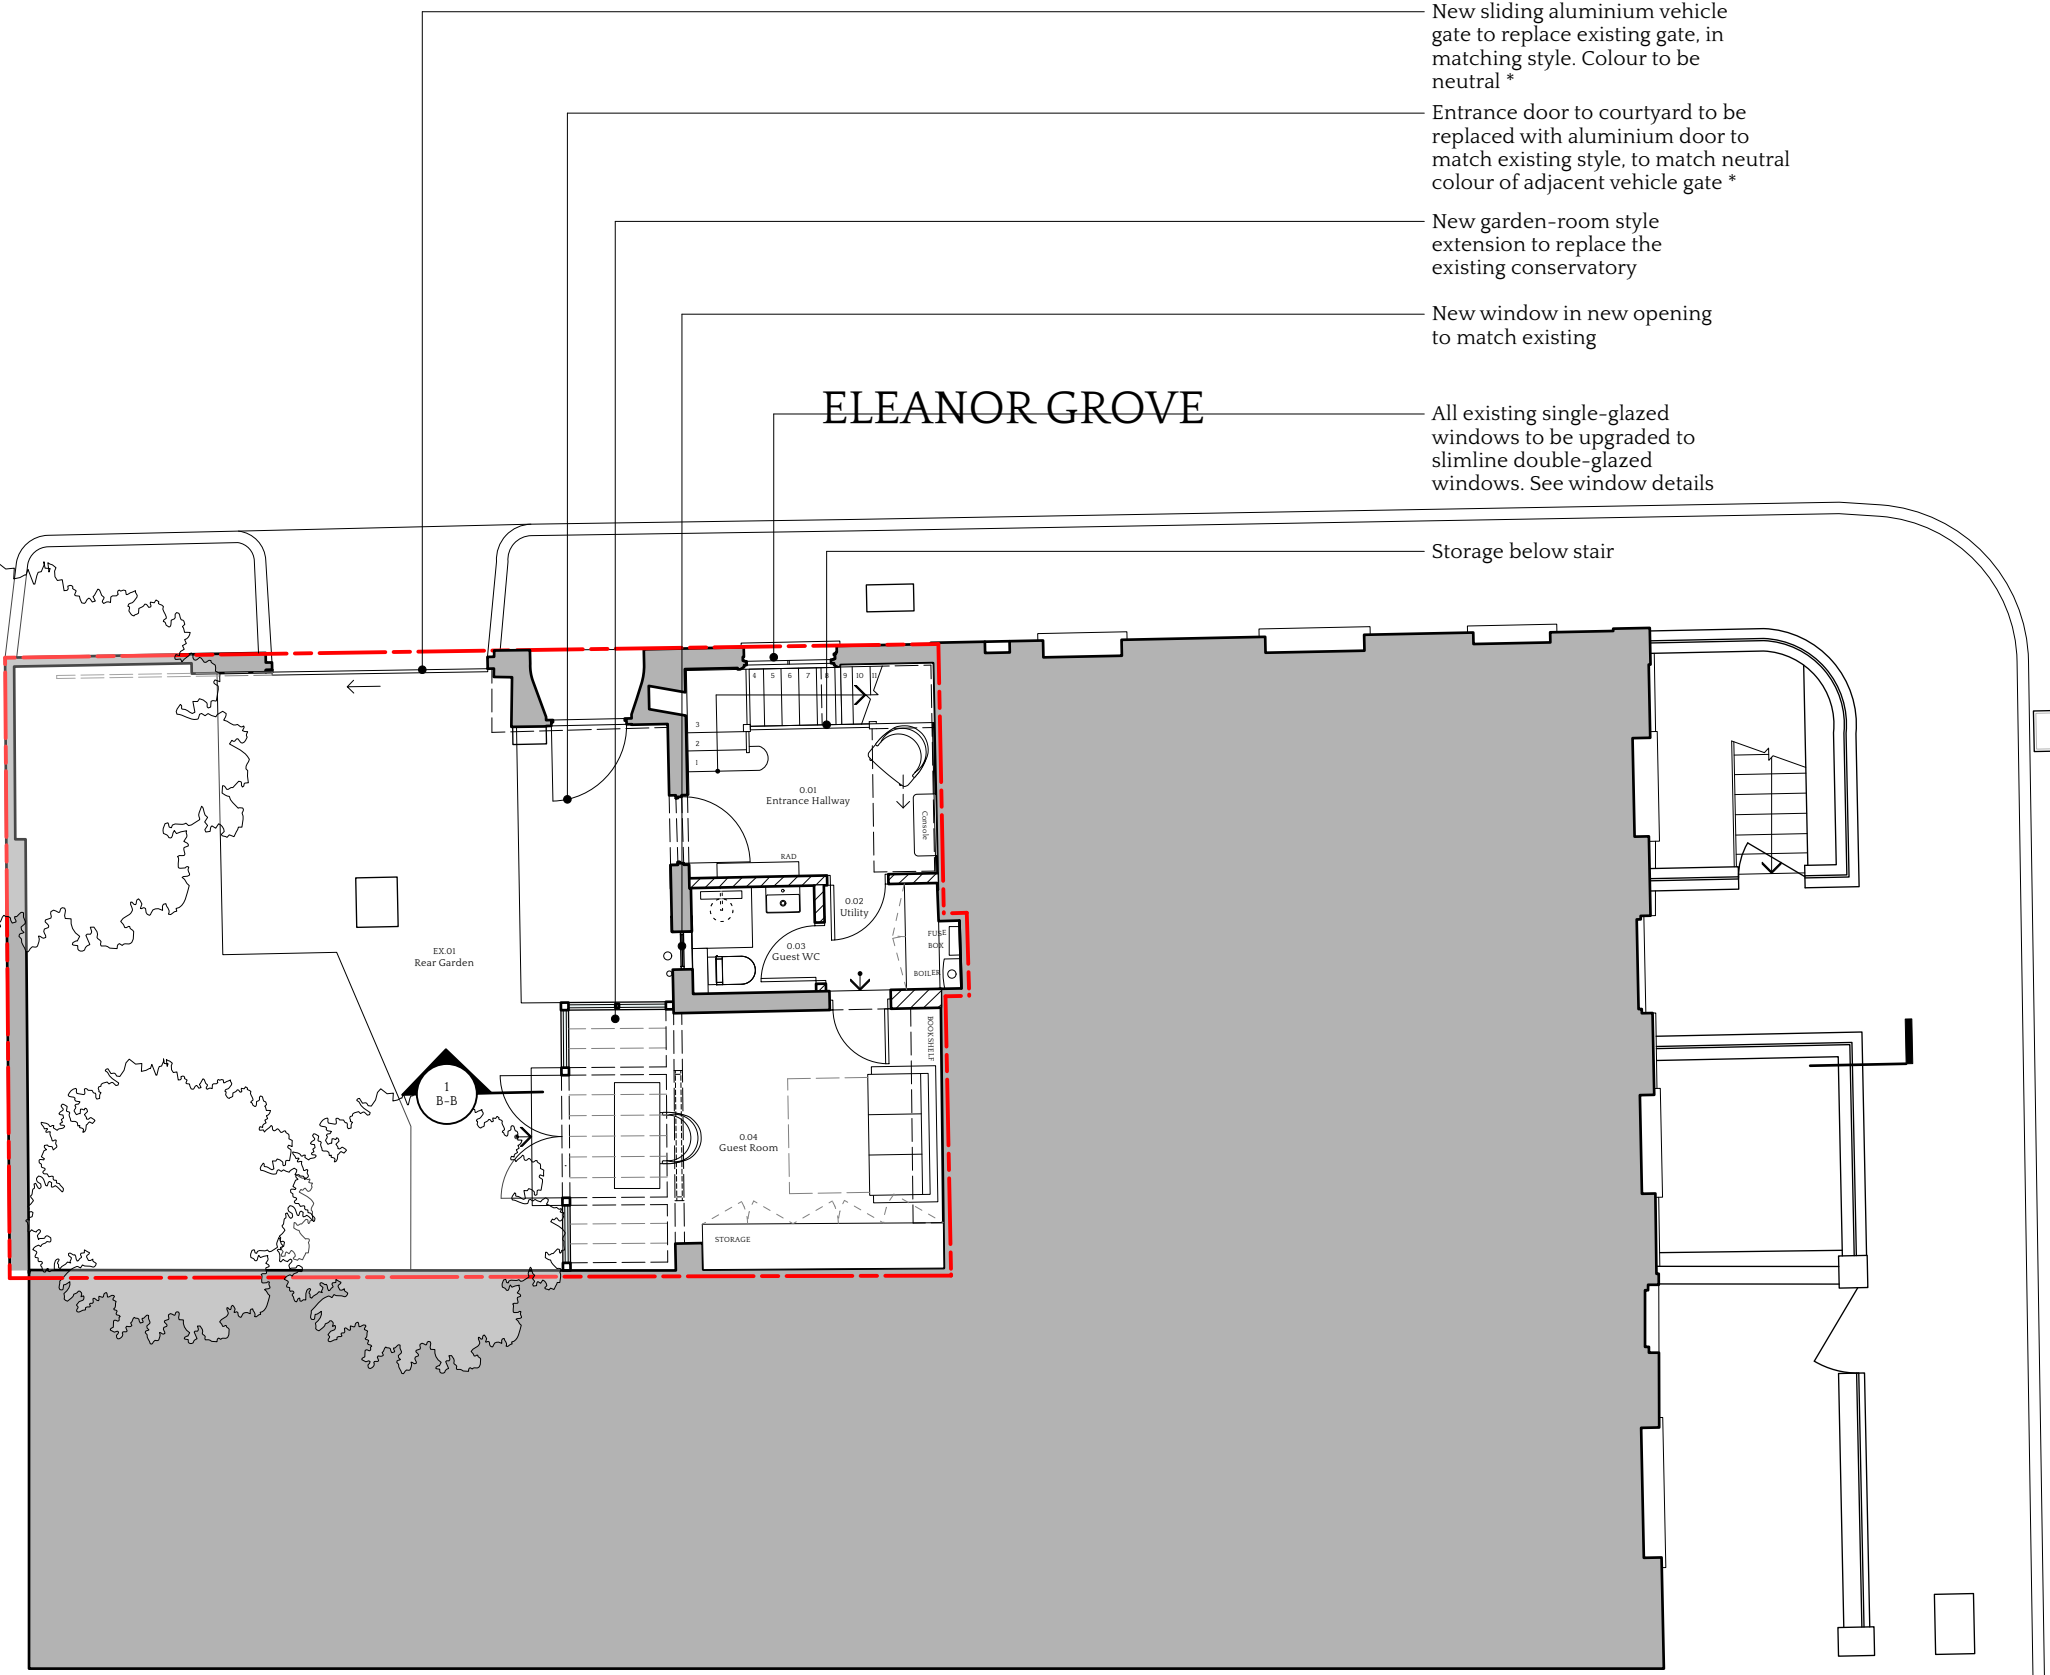

ELEANOR GROVE

- New sliding aluminium vehicle gate to replace existing gate, in matching style. Colour to be neutral *
- Entrance door to courtyard to be replaced with aluminium door to match existing style, to match neutral colour of adjacent vehicle gate *
- New garden-room style extension to replace the existing conservatory
- New window in new opening to match existing
- All existing single-glazed windows to be upgraded to slimline double-glazed windows. See window details
- Storage below stair

WHITE HART LANE

1 Ground Floor Plan
Scale: 1:100

* Works can already be undertaken without the need for planning permission under Class A ('Gates, fences, walls etc), Part 2 ('Minor Operations'), Schedule 2 of the GPDO 2015