


Key - Planning

- Property Boundary
- Existing
- Proposed
- Existing neighbour section hatch
- Existing glazing
- Existing obscure glazing
- Proposed glazing
- Proposed obscure glazing
- Existing cornice
- Proposed cornice

These drawings are for planning purposes only. Drawings not to be used for construction. All dimensions are to be checked on site. These are subject to changes based on building control feedback and other consultants.

P7	03/09/2024	Minor drawing & annotation updates	BC
P6	28/08/2024	Additional context for I13 added; Issued to Planning Consultant	BC
P5	21/08/2024	Door to terrace access widened	BC
REV	DATE	REVISION NOTE	BY

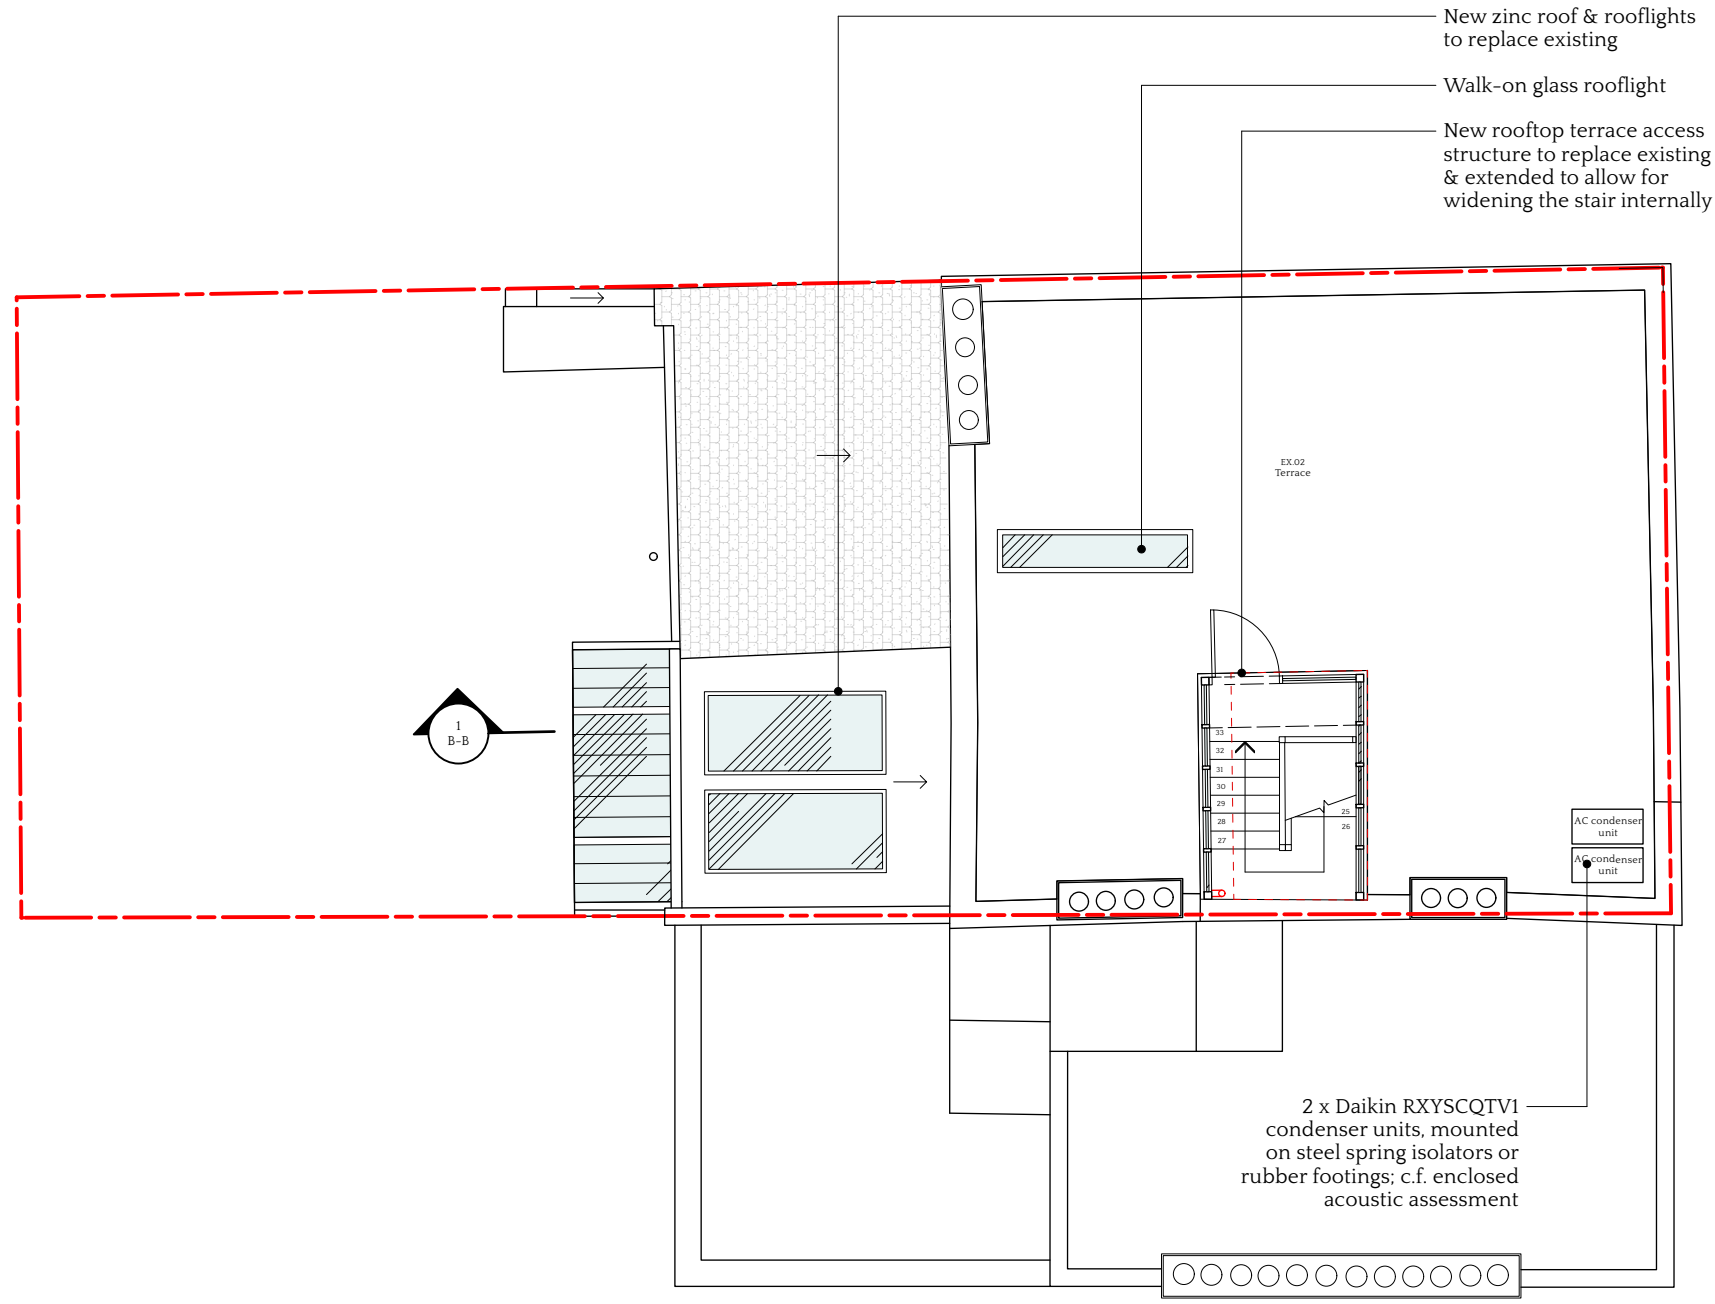

1 Roof Plan  
Scale: 1:100



# PROJECT LONDON

W [WWW.PROJECTLONDON.CO.UK](http://WWW.PROJECTLONDON.CO.UK)  
E [INFO@PROJECTLONDON.CO.UK](mailto:INFO@PROJECTLONDON.CO.UK) P 020 3488 6982

STATUS: **PLANNING**  
 ORIGINAL SHEET SIZE: **ISO A3**  
 PROJECT ADDRESS: **Project White Hart**  
 2a Eleanor Grove, SW13 0JN

DRAWING TITLE: **Proposed - Roof Plan**

SCALE	DATE CREATED	DRAWN	CHKD
1:100	13/06/2024	BC	KM
PROJECT NUMBER	DRAWING NUMBER	REVISION	
2405	04-04	P7	