


EXISTING 1:100

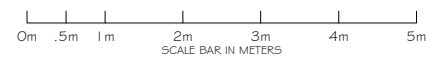

EXISTING FRONT ELEVATION




EXISTING SIDE ELEVATION A




EXISTING REAR ELEVATION



EXISTING SIDE ELEVATION B


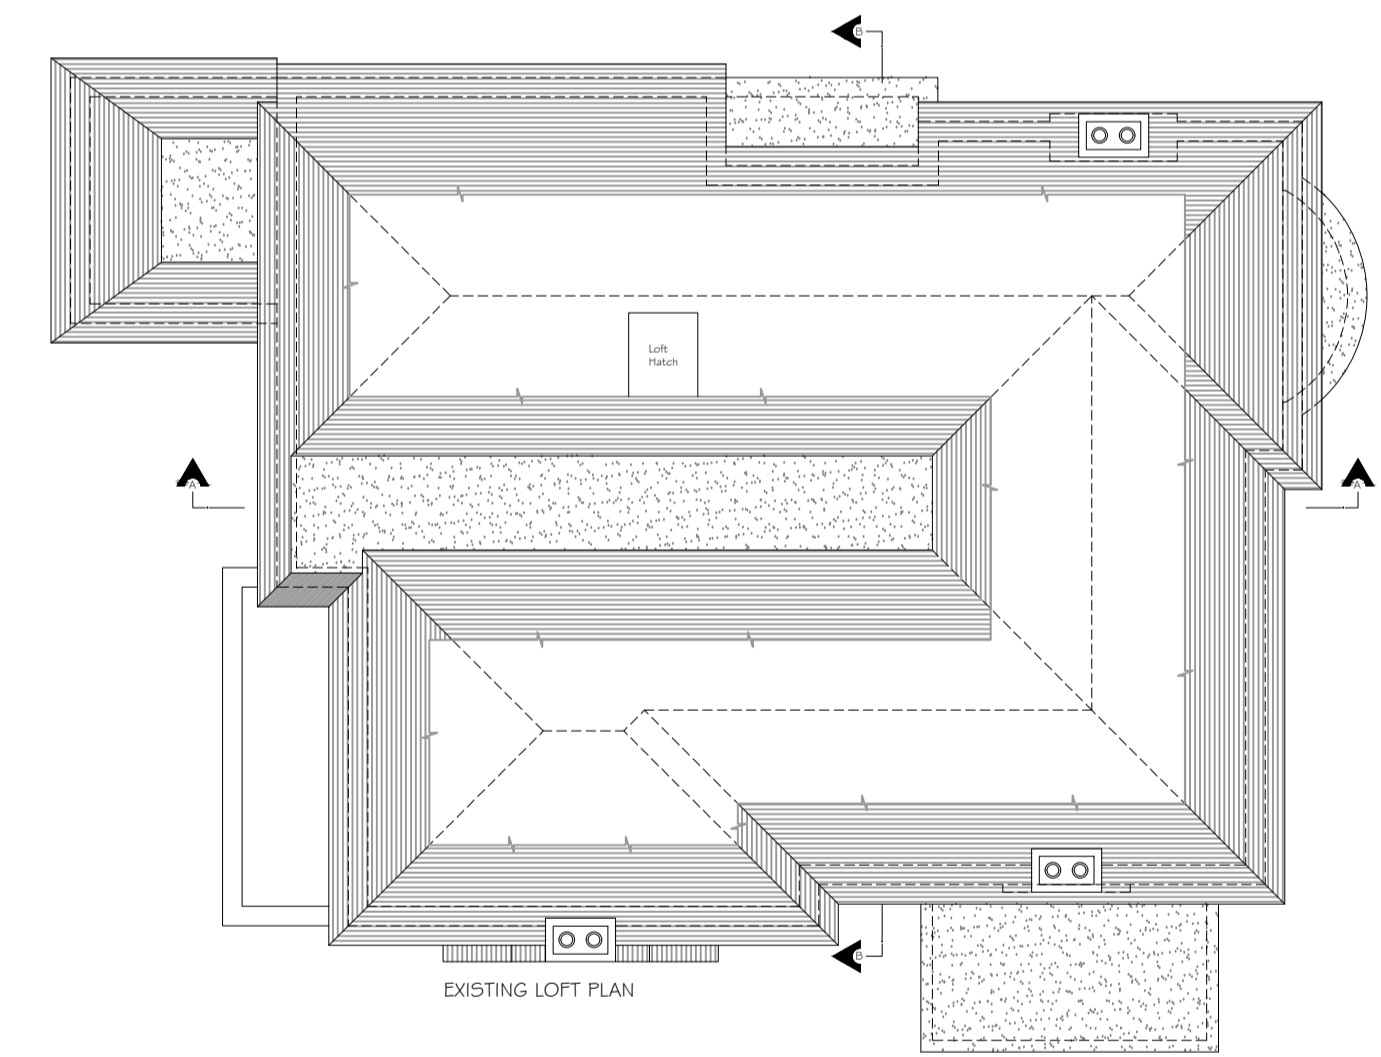


EXISTING LOFT PLAN

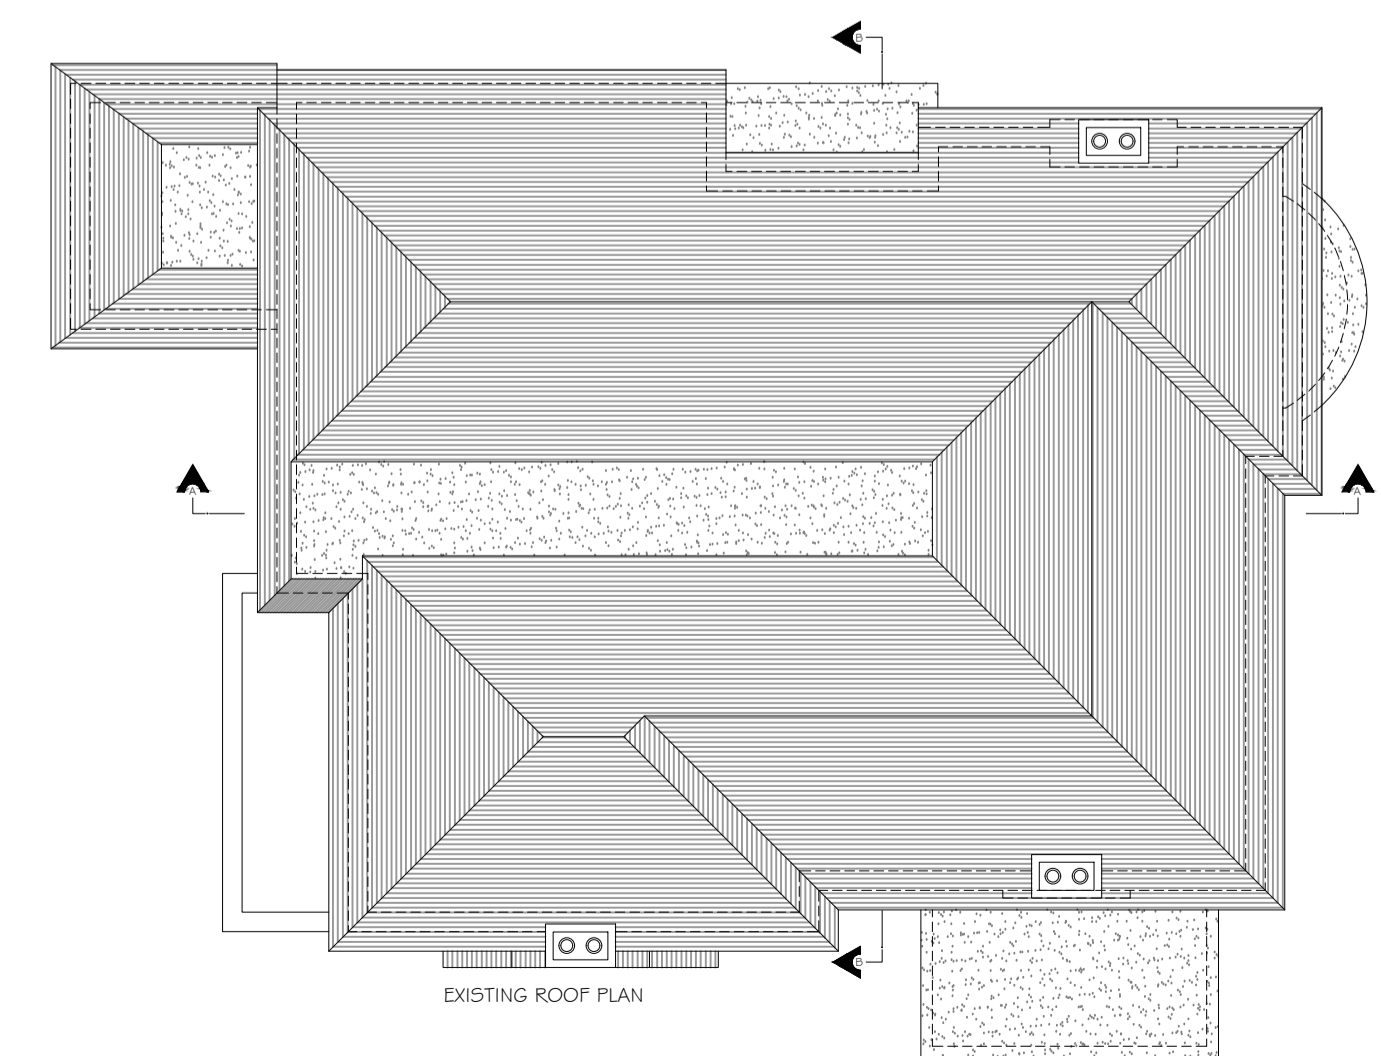


EXISTING ROOF PLAN


PROPOSED 1:100

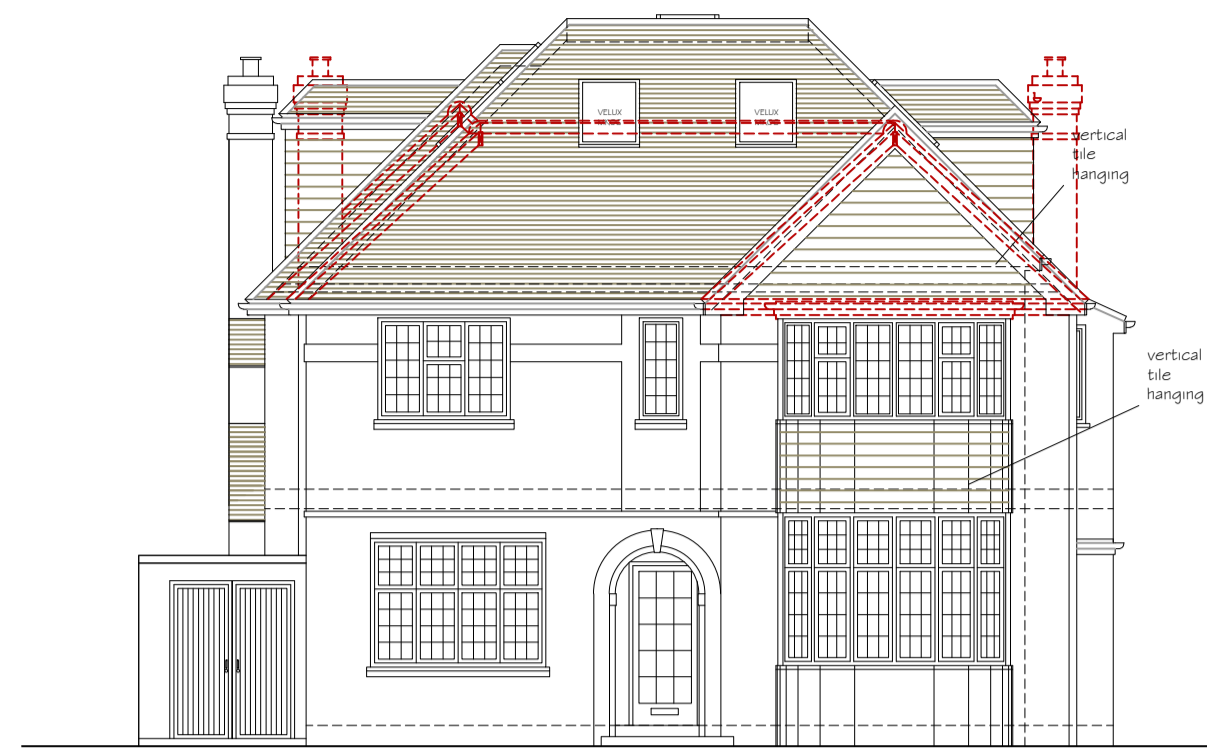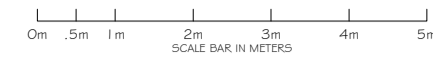


PROPOSED FRONT ELEVATION

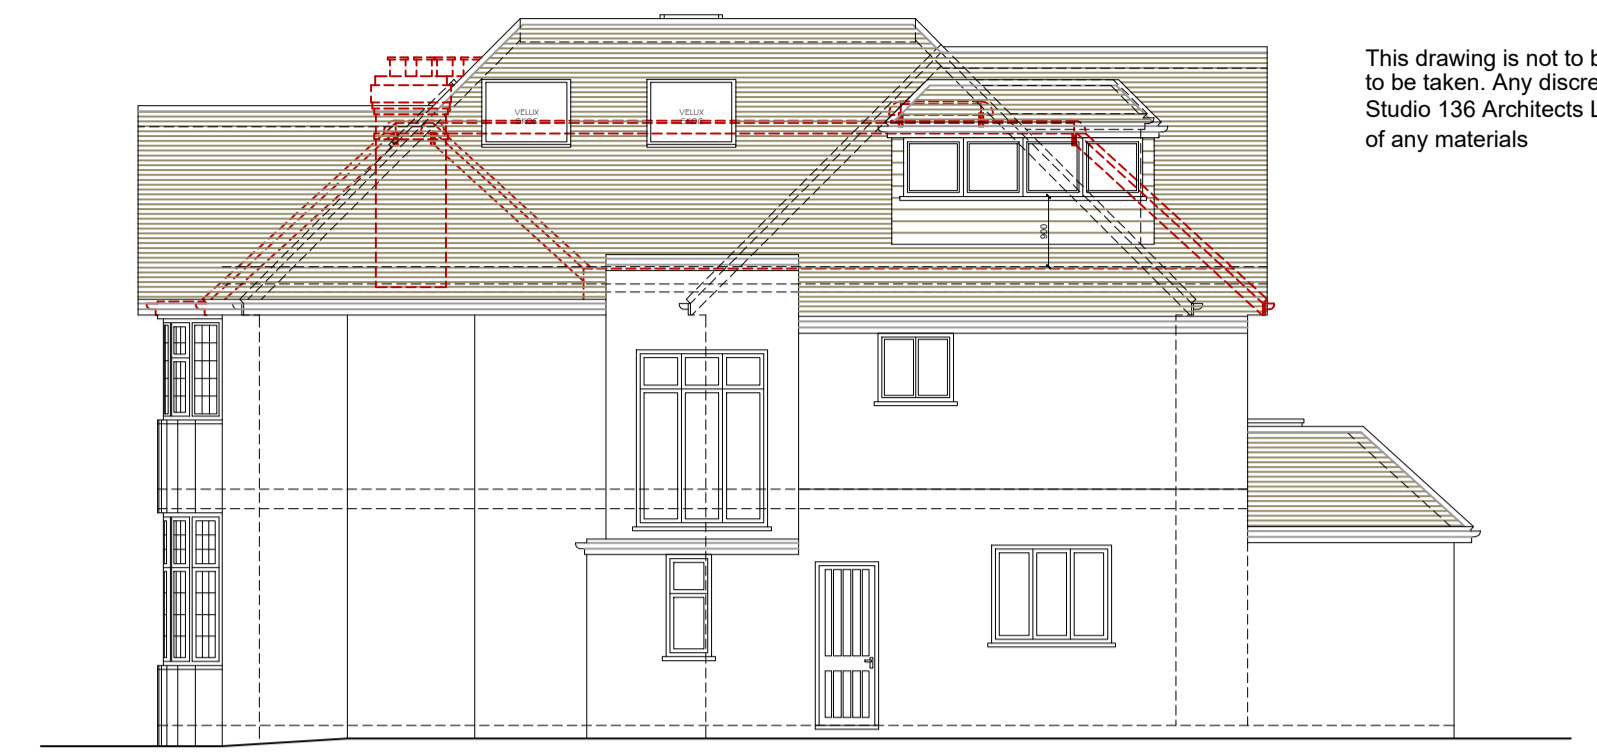


PROPOSED SIDE ELEVATION A

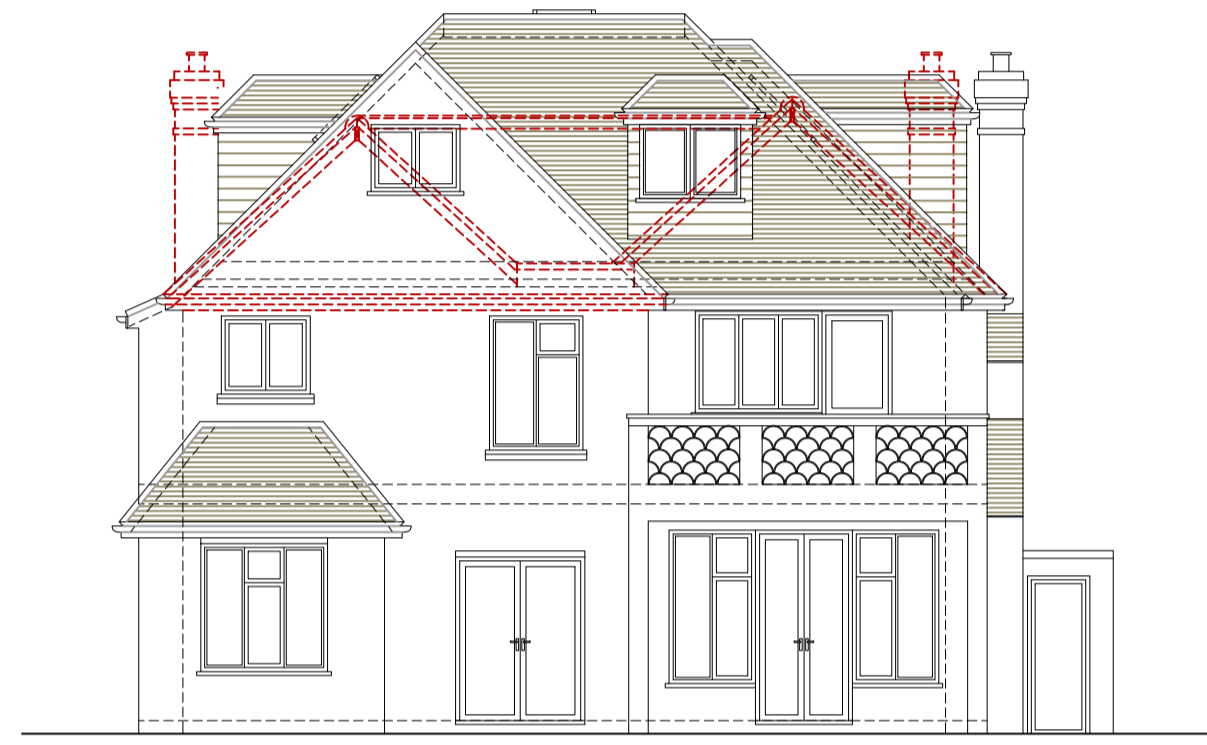


PROPOSED REAR ELEVATION

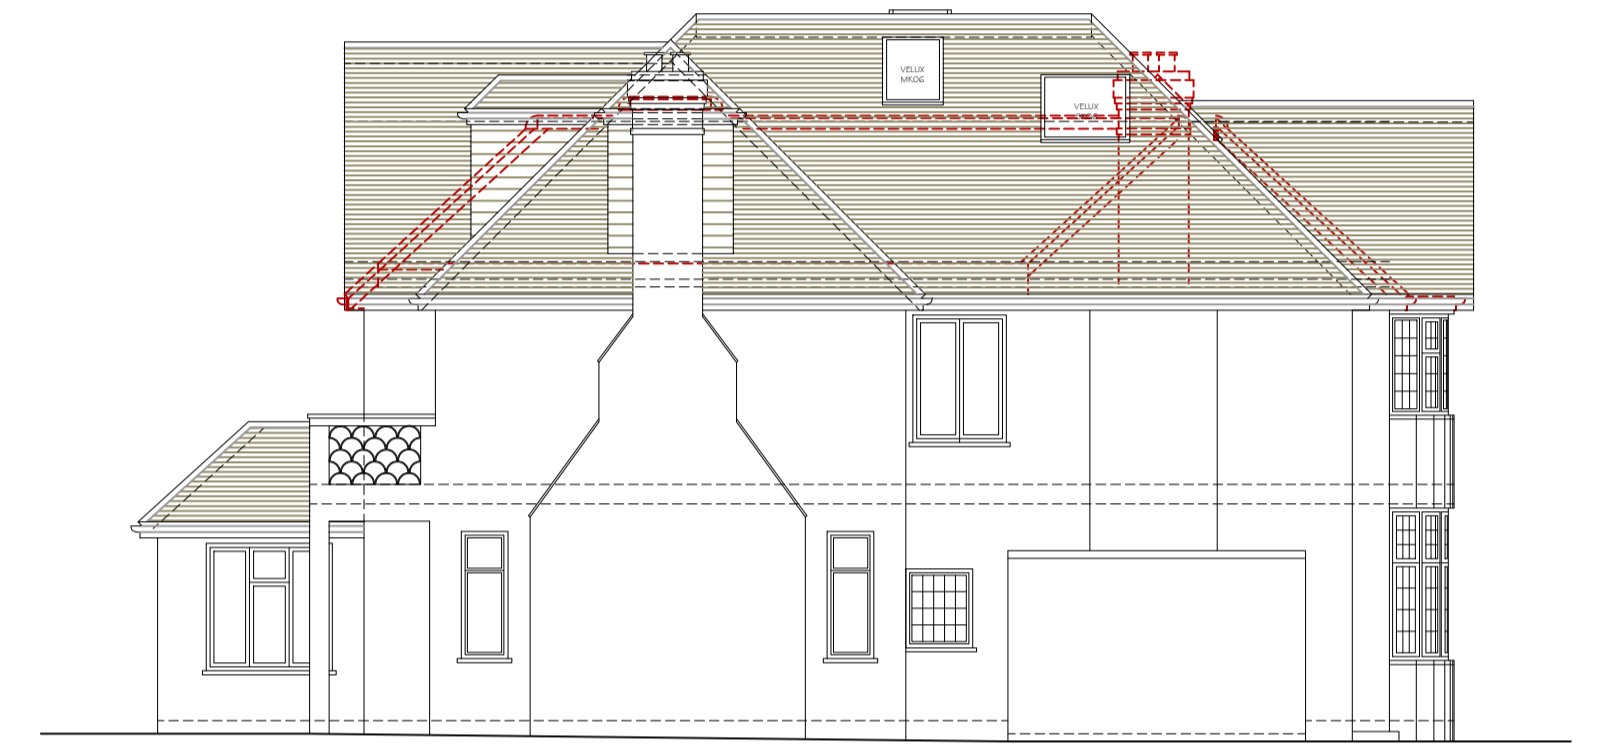

PROPOSED SIDE ELEVATION B

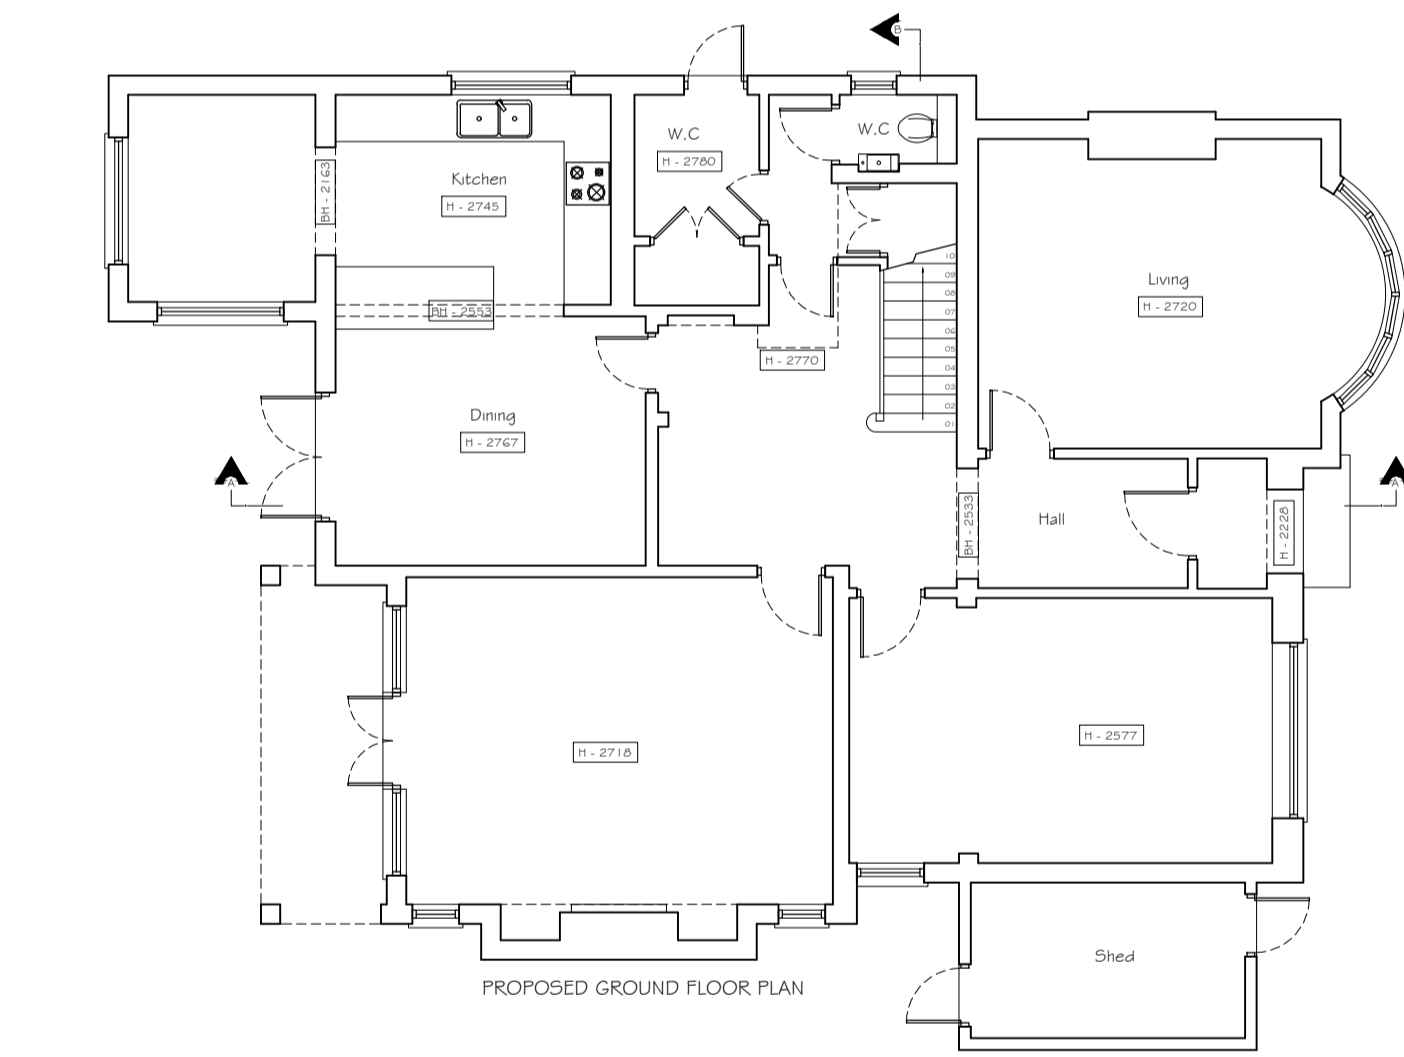

PROPOSED GROUND FLOOR PLAN

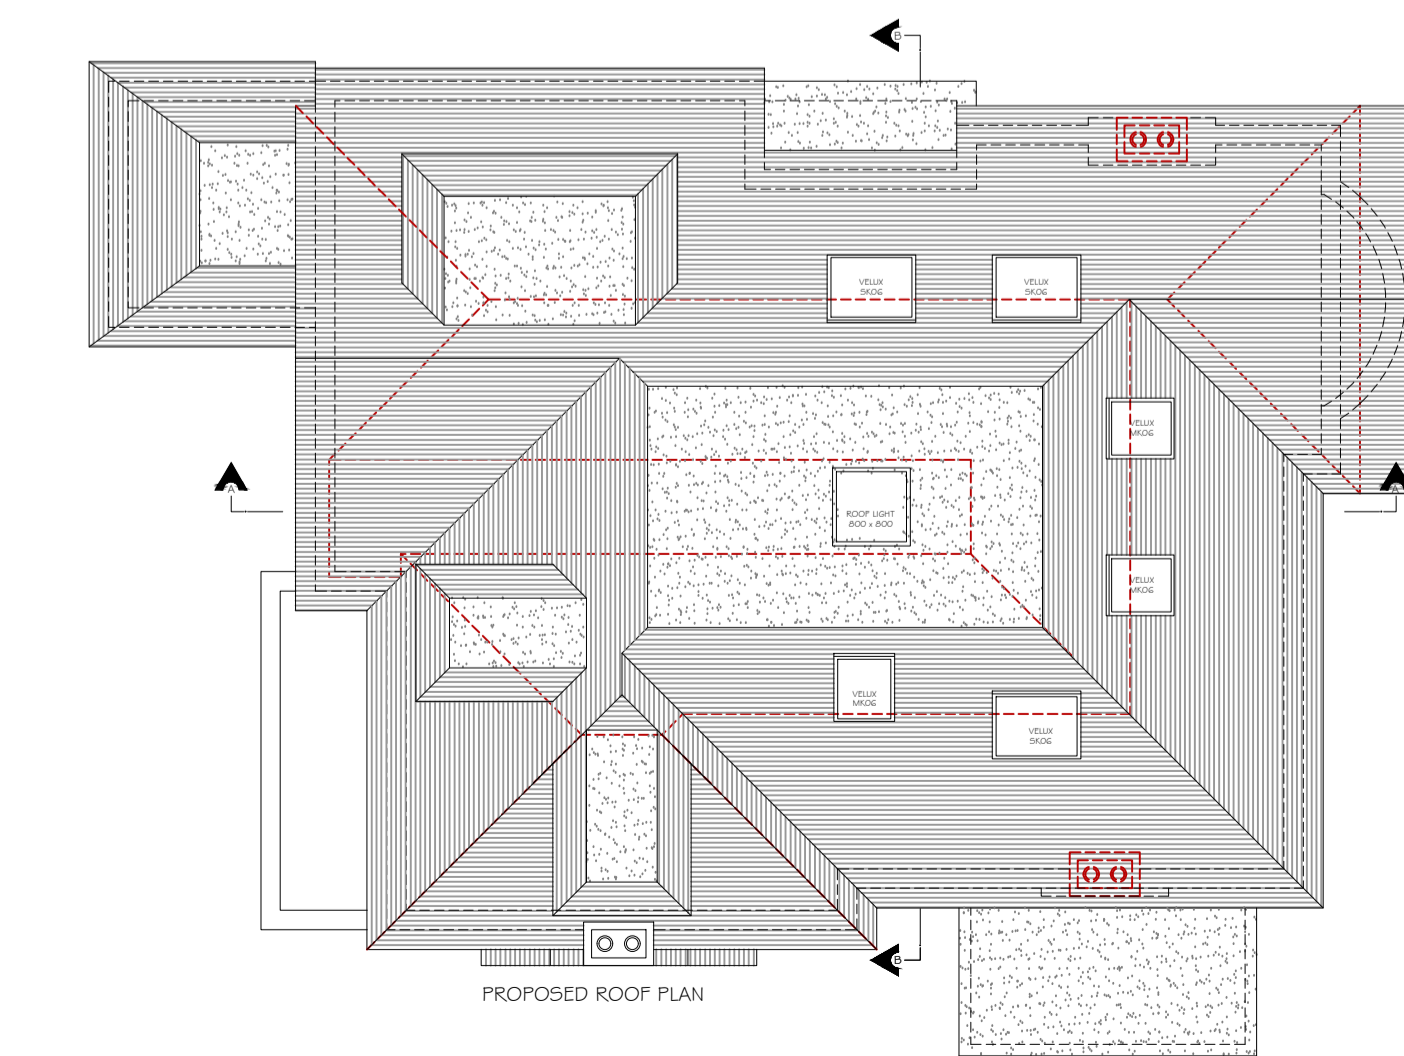

PROPOSED ROOF PLAN

pls note approx headroom after lowering dormers

Copyright © Studio 136 Architects Ltd
This drawing which is the property of Studio 136 Architects Ltd is the subject of Intellectual Property Rights including copyright and design right and shall not be reproduced, copied, loaned or submitted to any other party without the written consent of Studio 136 Architects Ltd

This drawing is not to be scaled. Only figured dimensions to be taken. Any discrepancies to be reported to the Studio 136 Architects Ltd prior to setting out or ordering of any materials



6 The Broadway, Wembley, Middlesex, HA9 8JT

Tel/Fax: 020 8907 7131

e-mail: info@studio136.co.uk

Project

LOFT CONVERSION AT
14 DENBIGH GARDENS

TW10 6EN

Client
MS. LANE
14 DENBIGH GARDENS

TW10 6EN

Drawing Title
EXISTING & PROPOSED
PLANS & ELEVATIONS

Scale	Drawn	Checked	Authorised
1:100 / 1:50 @ A1		--	--
	AUGUST 2024	--	--

Drawing Number	Rev
ST_AUG 24_14 DEN_001	E