



ACCOMMODATION SCHEDULE

UNIT NO.	TYPE	AREA (SQM)	NOTES
UNIT 1	FLAT	84.91	2 DOUBLE BEDROOMS + STUDY
UNIT 2	FLAT	95.89	2 DOUBLE BEDROOMS + 1 SINGLE BEDROOM
UNIT 3	HOUSE	119.86	2-STOREY, 2 DOUBLE BEDROOMS
UNIT 4	HOUSE	104.64	2-STOREY, 2 DOUBLE BEDROOMS + STUDY
UNIT 5	FLAT	73.56	2 DOUBLE BEDROOMS
UNIT 6	FLAT	95.89	2 DOUBLE BEDROOMS + 1 SINGLE BEDROOM
SHED	BIKES	9.98	2 BIKES

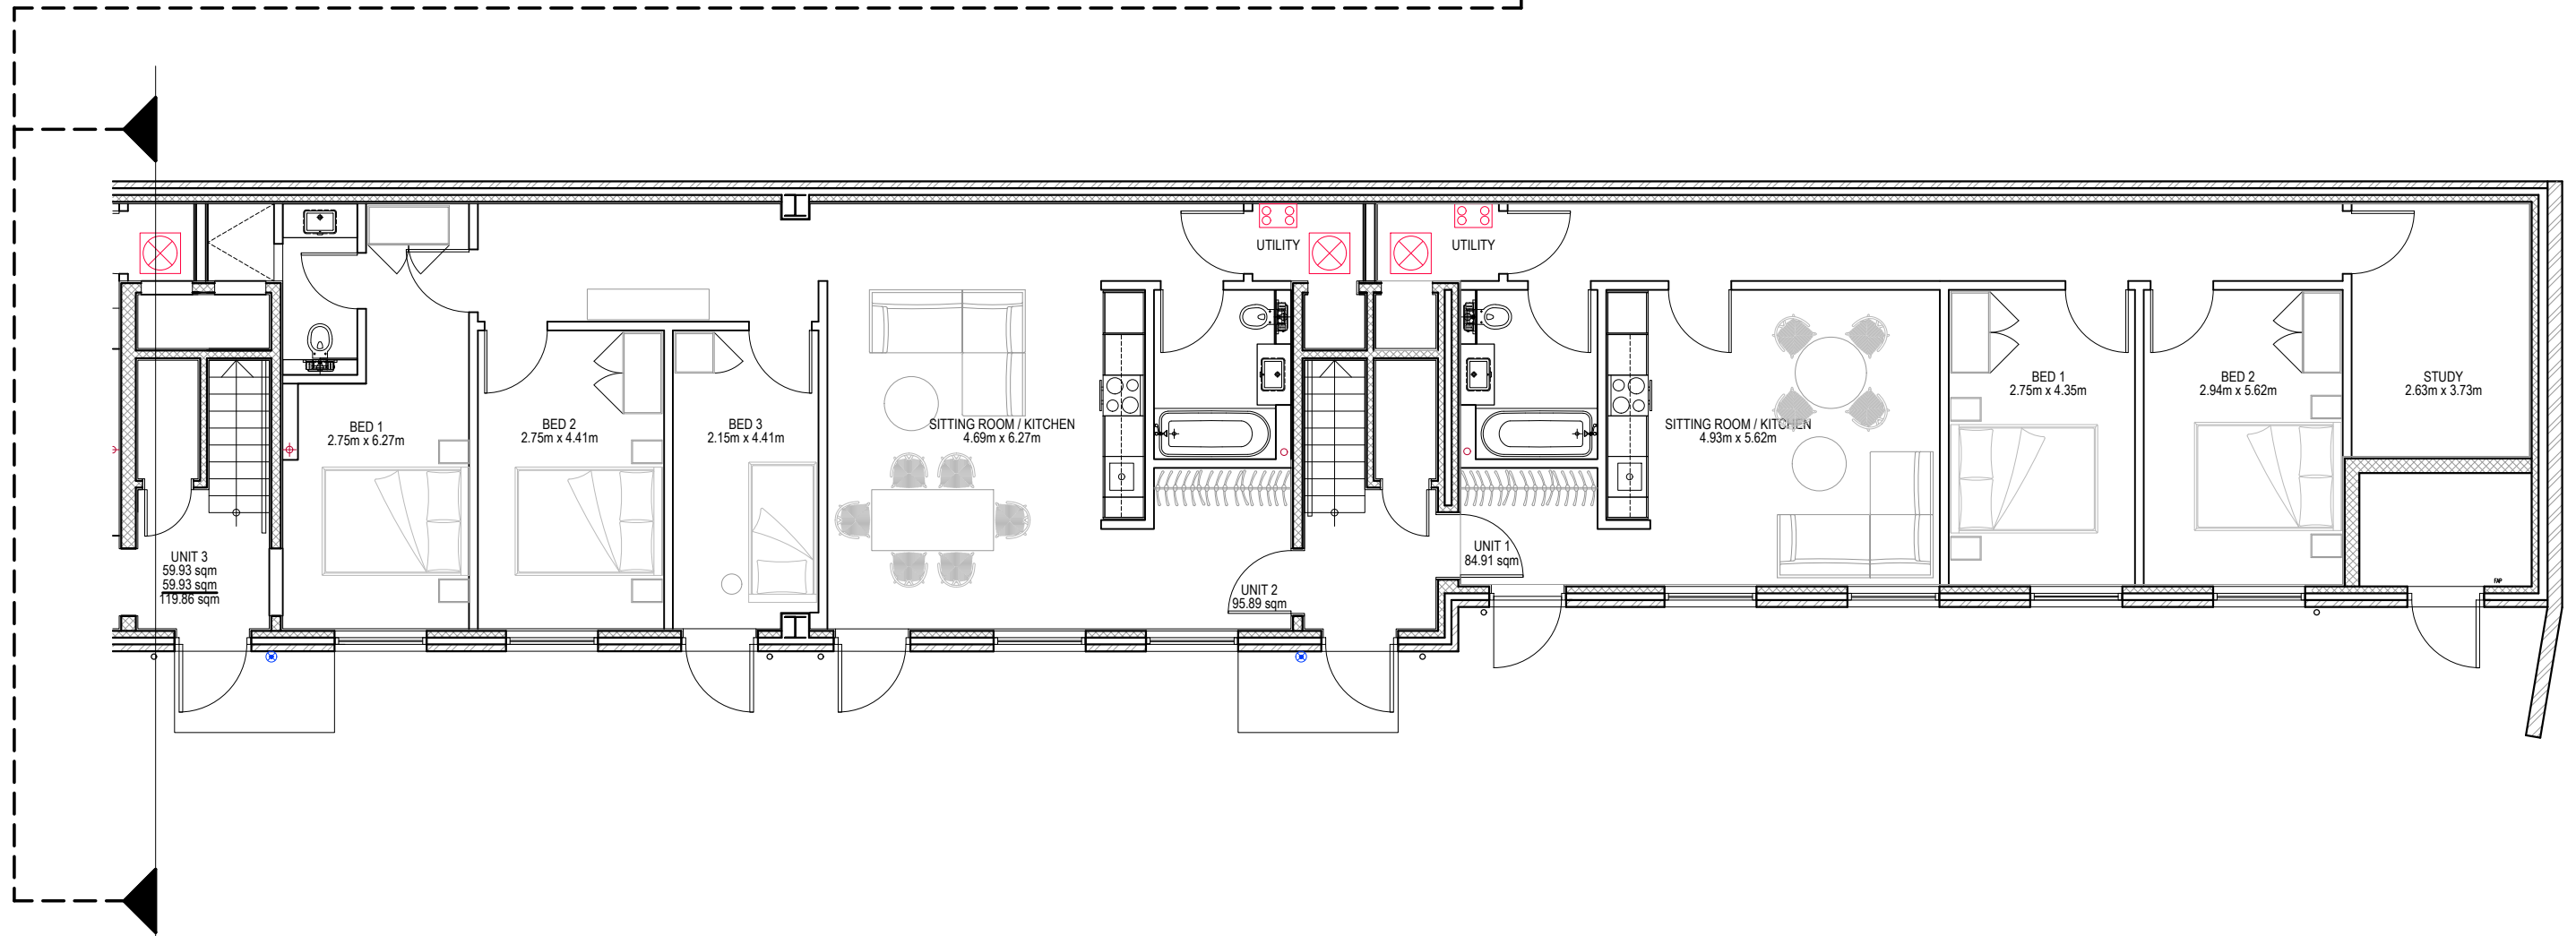

do not scale from this drawing
 verify all dimensions by site measurement
 errors and omissions to be reported to the architect.
 copyright.

drawing status
 issued for planning

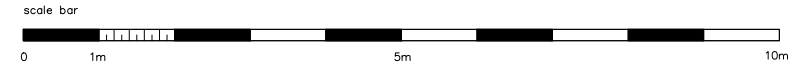

notes

title Proposed Ground Floor Plan	client Charles Richards	project Office Conversion Messom Mews, 33 - 57 Grosvenor Road Twickenham, Middlesex TW1 4AD	drawing number 2402.200.b
scale 1:50@A1 / 1:100@A3	drawn GT	Genevieve Theriault Architecture & Interiors 19 Seymour Place, London W1H 5BG t : 07904 974 066 e : mail@gtai.co.uk	
date 13.05.24	checked		