



Notes:
Do not scale from this drawing. All dimensions relating to existing structure must be checked on site by the contractor and any discrepancies reported to B3R immediately.

S	R	Date	Description
S3	2	19.08.24	ISSUED FOR PLANNING

Revision
Key

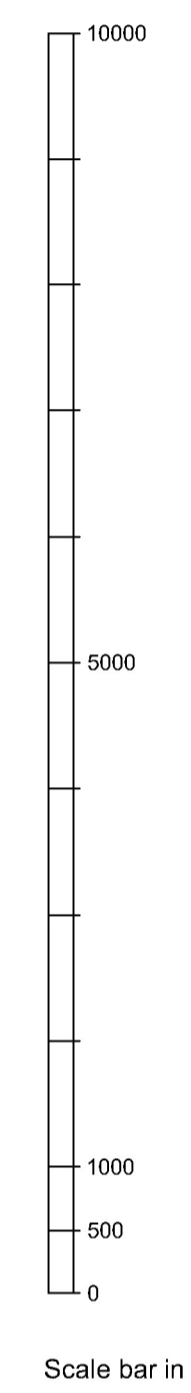

GIA (total)	
Unit 45b	402 sq m
Unit 45	326 sq m
Unit 45a	468 sq m
Terraces (per floor)	
Unit 45b	6 sq m
Unit 45	26 sq m
Unit 45a	6 sq m

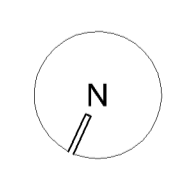

B3R Architects

Client:
Penney Ltd
Project No: 19290 Project Title: 45 The Vineyard
Drawing Title:
**SECOND FLOOR PLAN
PROPOSED**

Status:
PLANNING
Drawing No: 0802 Stage / Revision: S3 . 2 Sheet: A1 Scale: 1:50