


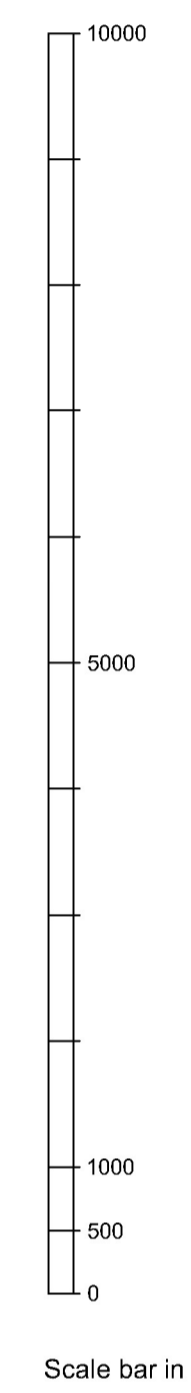


Notes:
 30-mill scale from this drawing. All dimensions relating to existing structure must be checked on site by the contractor and any discrepancies reported to B3R immediately.

S	R	Date	Description
S3	2	19.08.24	ISSUED FOR PLANNING

Revision
 Key



GIA (total)	
Unit 45b	402 sq m
Unit 45	326 sq m
Unit 45a	468 sq m
Terraces (per floor)	
Unit 45b	25 sq m
Unit 45	12 sq m
Unit 45a	23 sq m

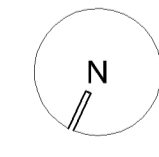

B3R Architects

Client:
Penney Ltd
 Project No: 19290 Project Title: 45 The Vineyard
 Drawing Title:
GROUND FLOOR PLAN PROPOSED

Status:
PLANNING
 Drawing No: 0800 Stage / Revision: S3 / 2 Sheet: A1 Scale: 1:50