


4 Existing Side Elevation - North-West
Scale 1:100


5 Existing Side Elevation - South-East
Scale 1:100




1 Existing Front Elevation - Basement Level
Scale 1:100

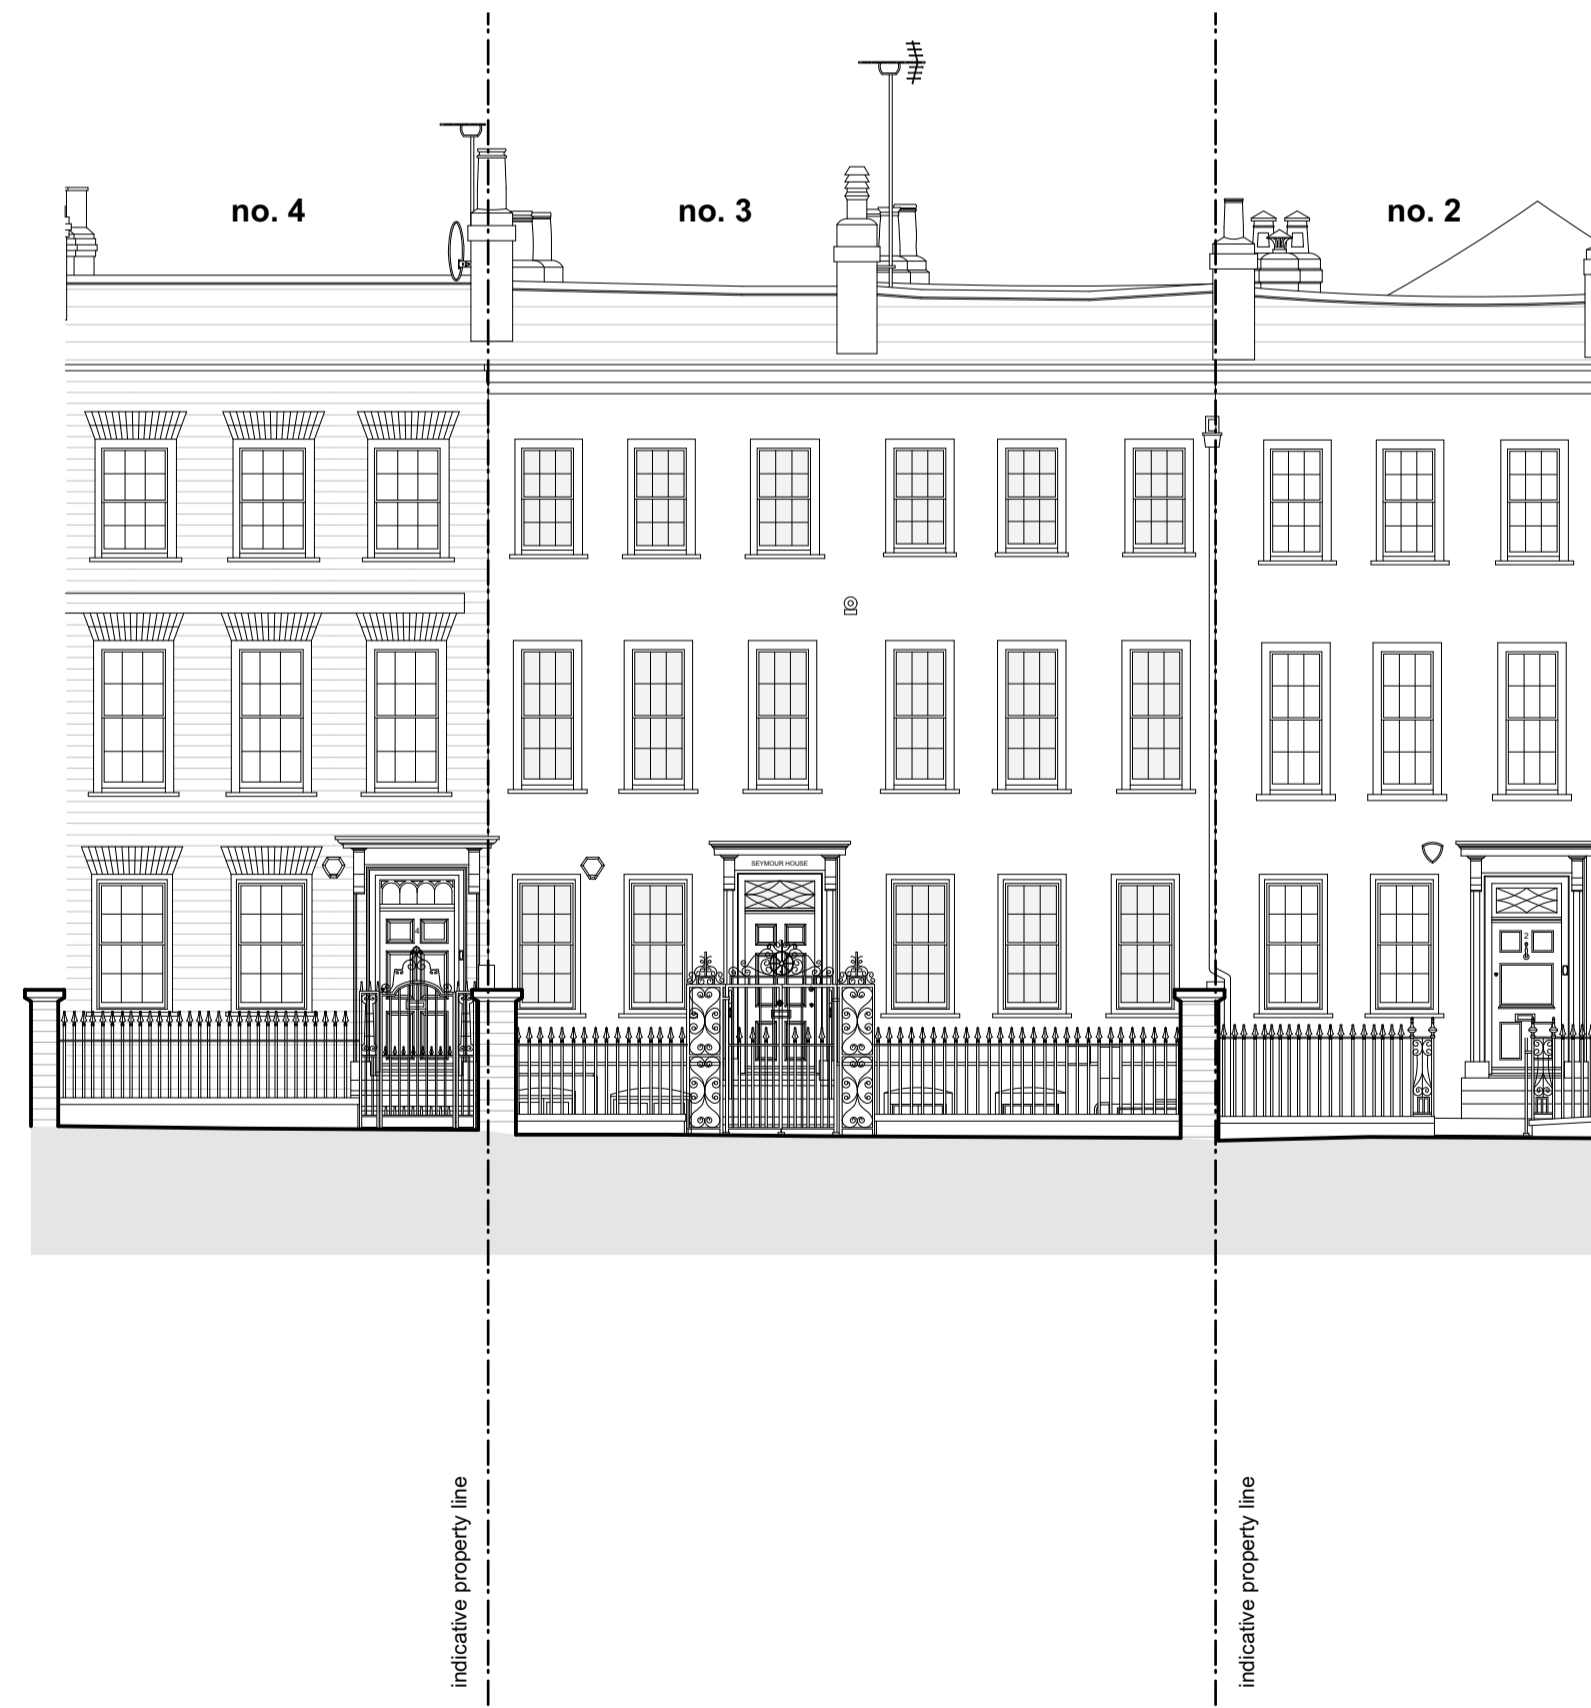

2 Existing Front Elevation - Street Level
Scale 1:100

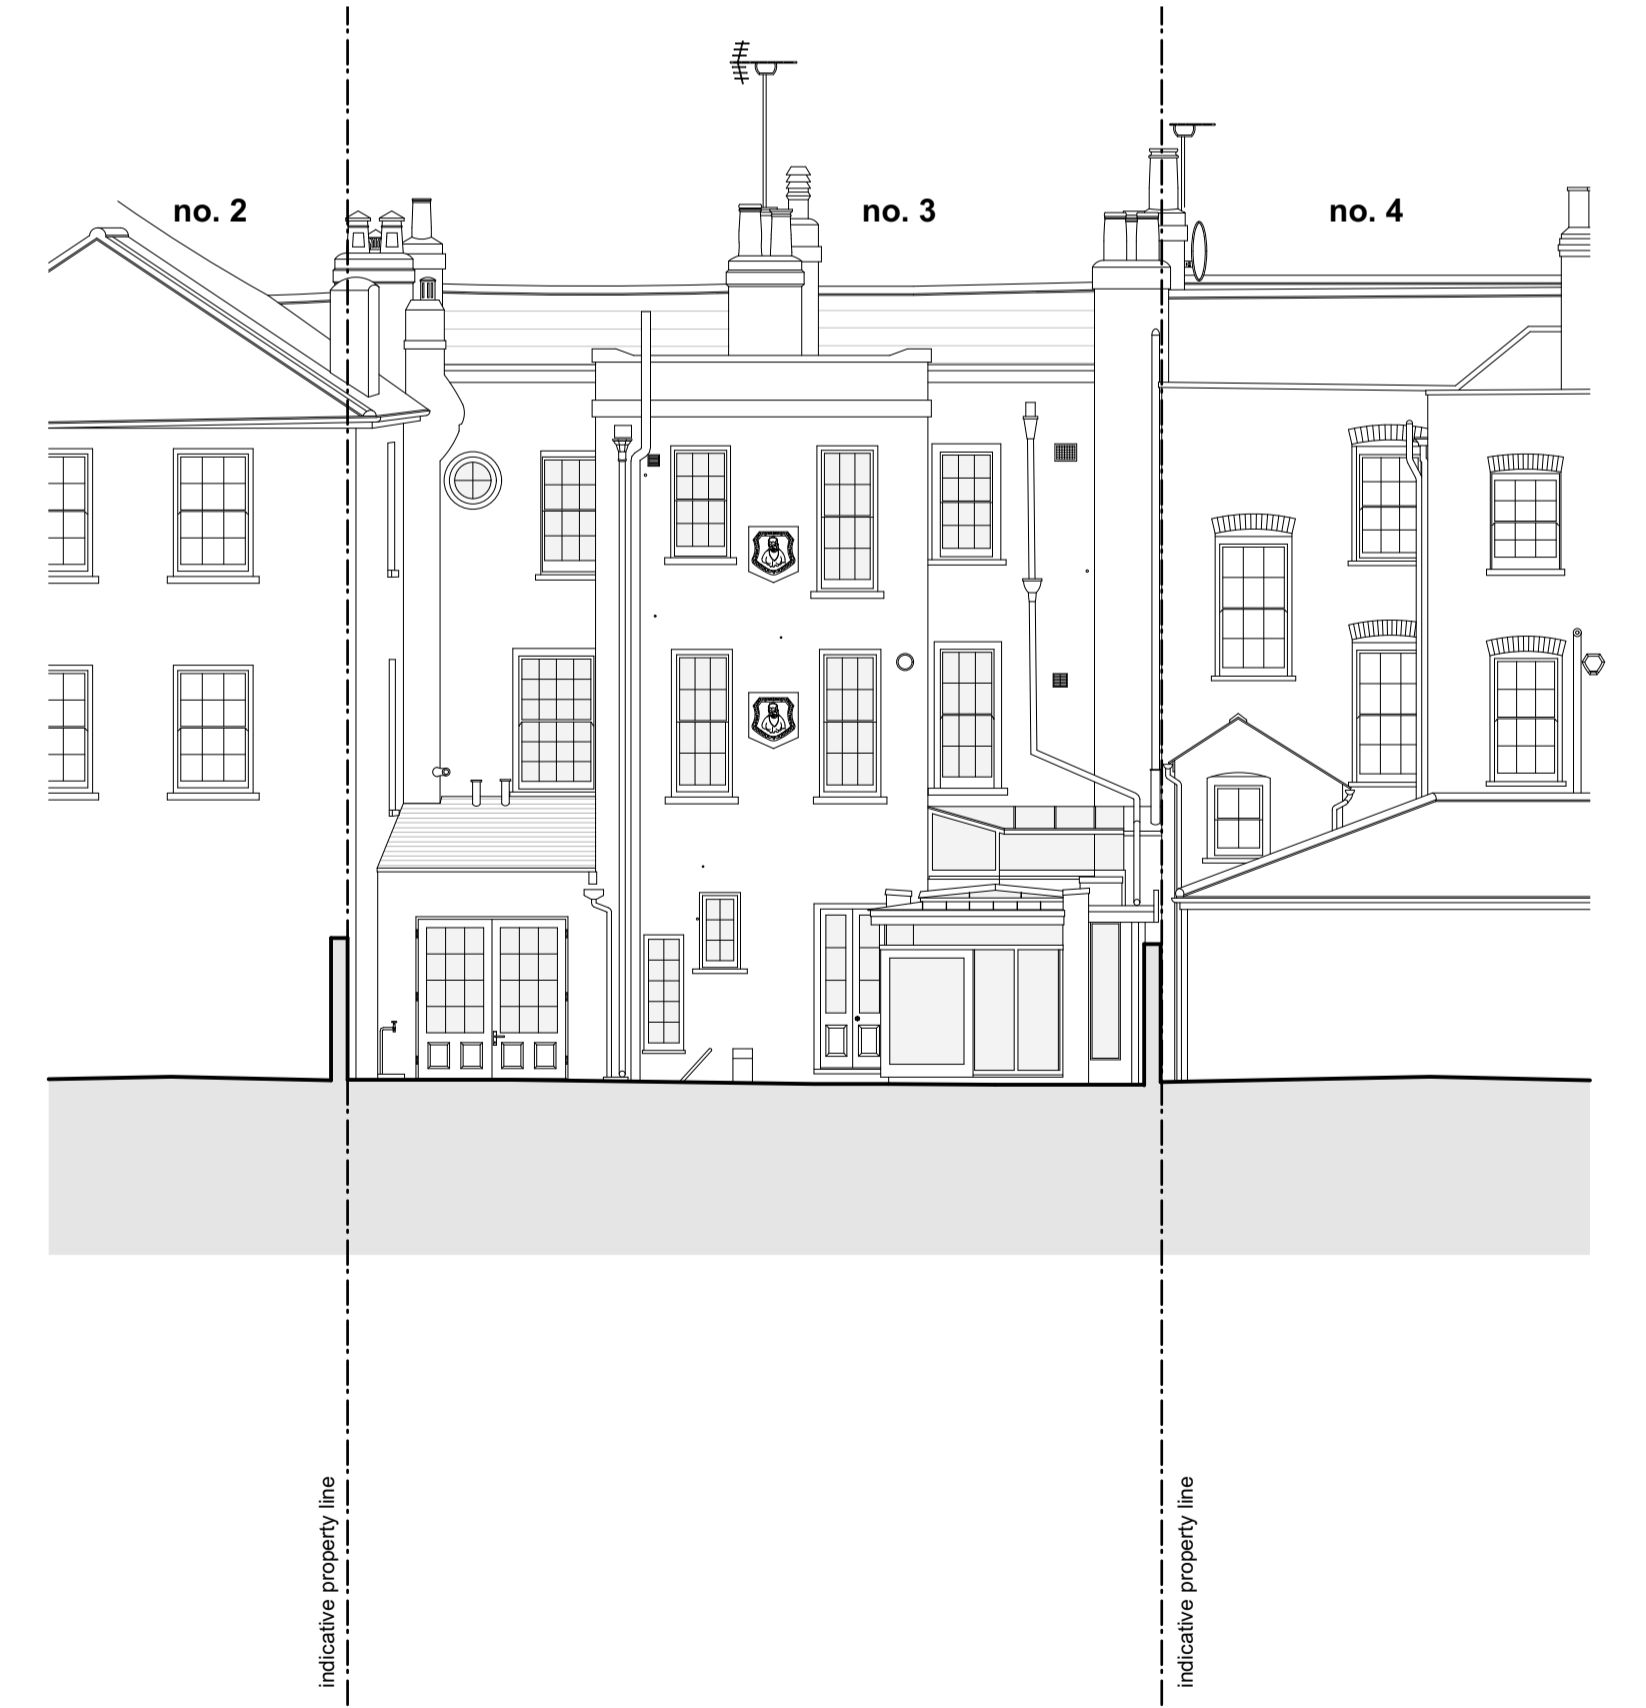

3 Existing Rear Elevation
Scale 1:100

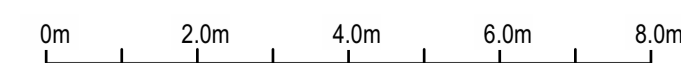

Rev:	Date:	Description:	Project:		
*	26.06.2024	Issued to Client	3 Montpellier Row Twickenham, TW1 2NQ		
A	25.07.2024	Issued to Heritage Consultant	Dwg no: 2306 / PL.02		
B	09.09.2024	Issued to Planners	Drawing:	Existing Elevations	
<small>NOTES: Do not scale from this drawing. All dimensions in millimeters. All dimensions to be checked on site. All omissions and discrepancies to be reported to the architect immediately. This drawing is © 3s Architects Interiors Commercial. Use of these drawings must be authorised by 3s.</small>			Date:	June 2024	
			Scale:	1:100@A1	
C	PS	D	MM	Rev:	B
			<small>T +44 (0)20 8332 99 66 F -91 W www.3s-ad.com E info@3s-ad.com 63F Sandycombe Road, Richmond-upon-Thames, TW9 3EP</small>		