



Items to be removed / demolished

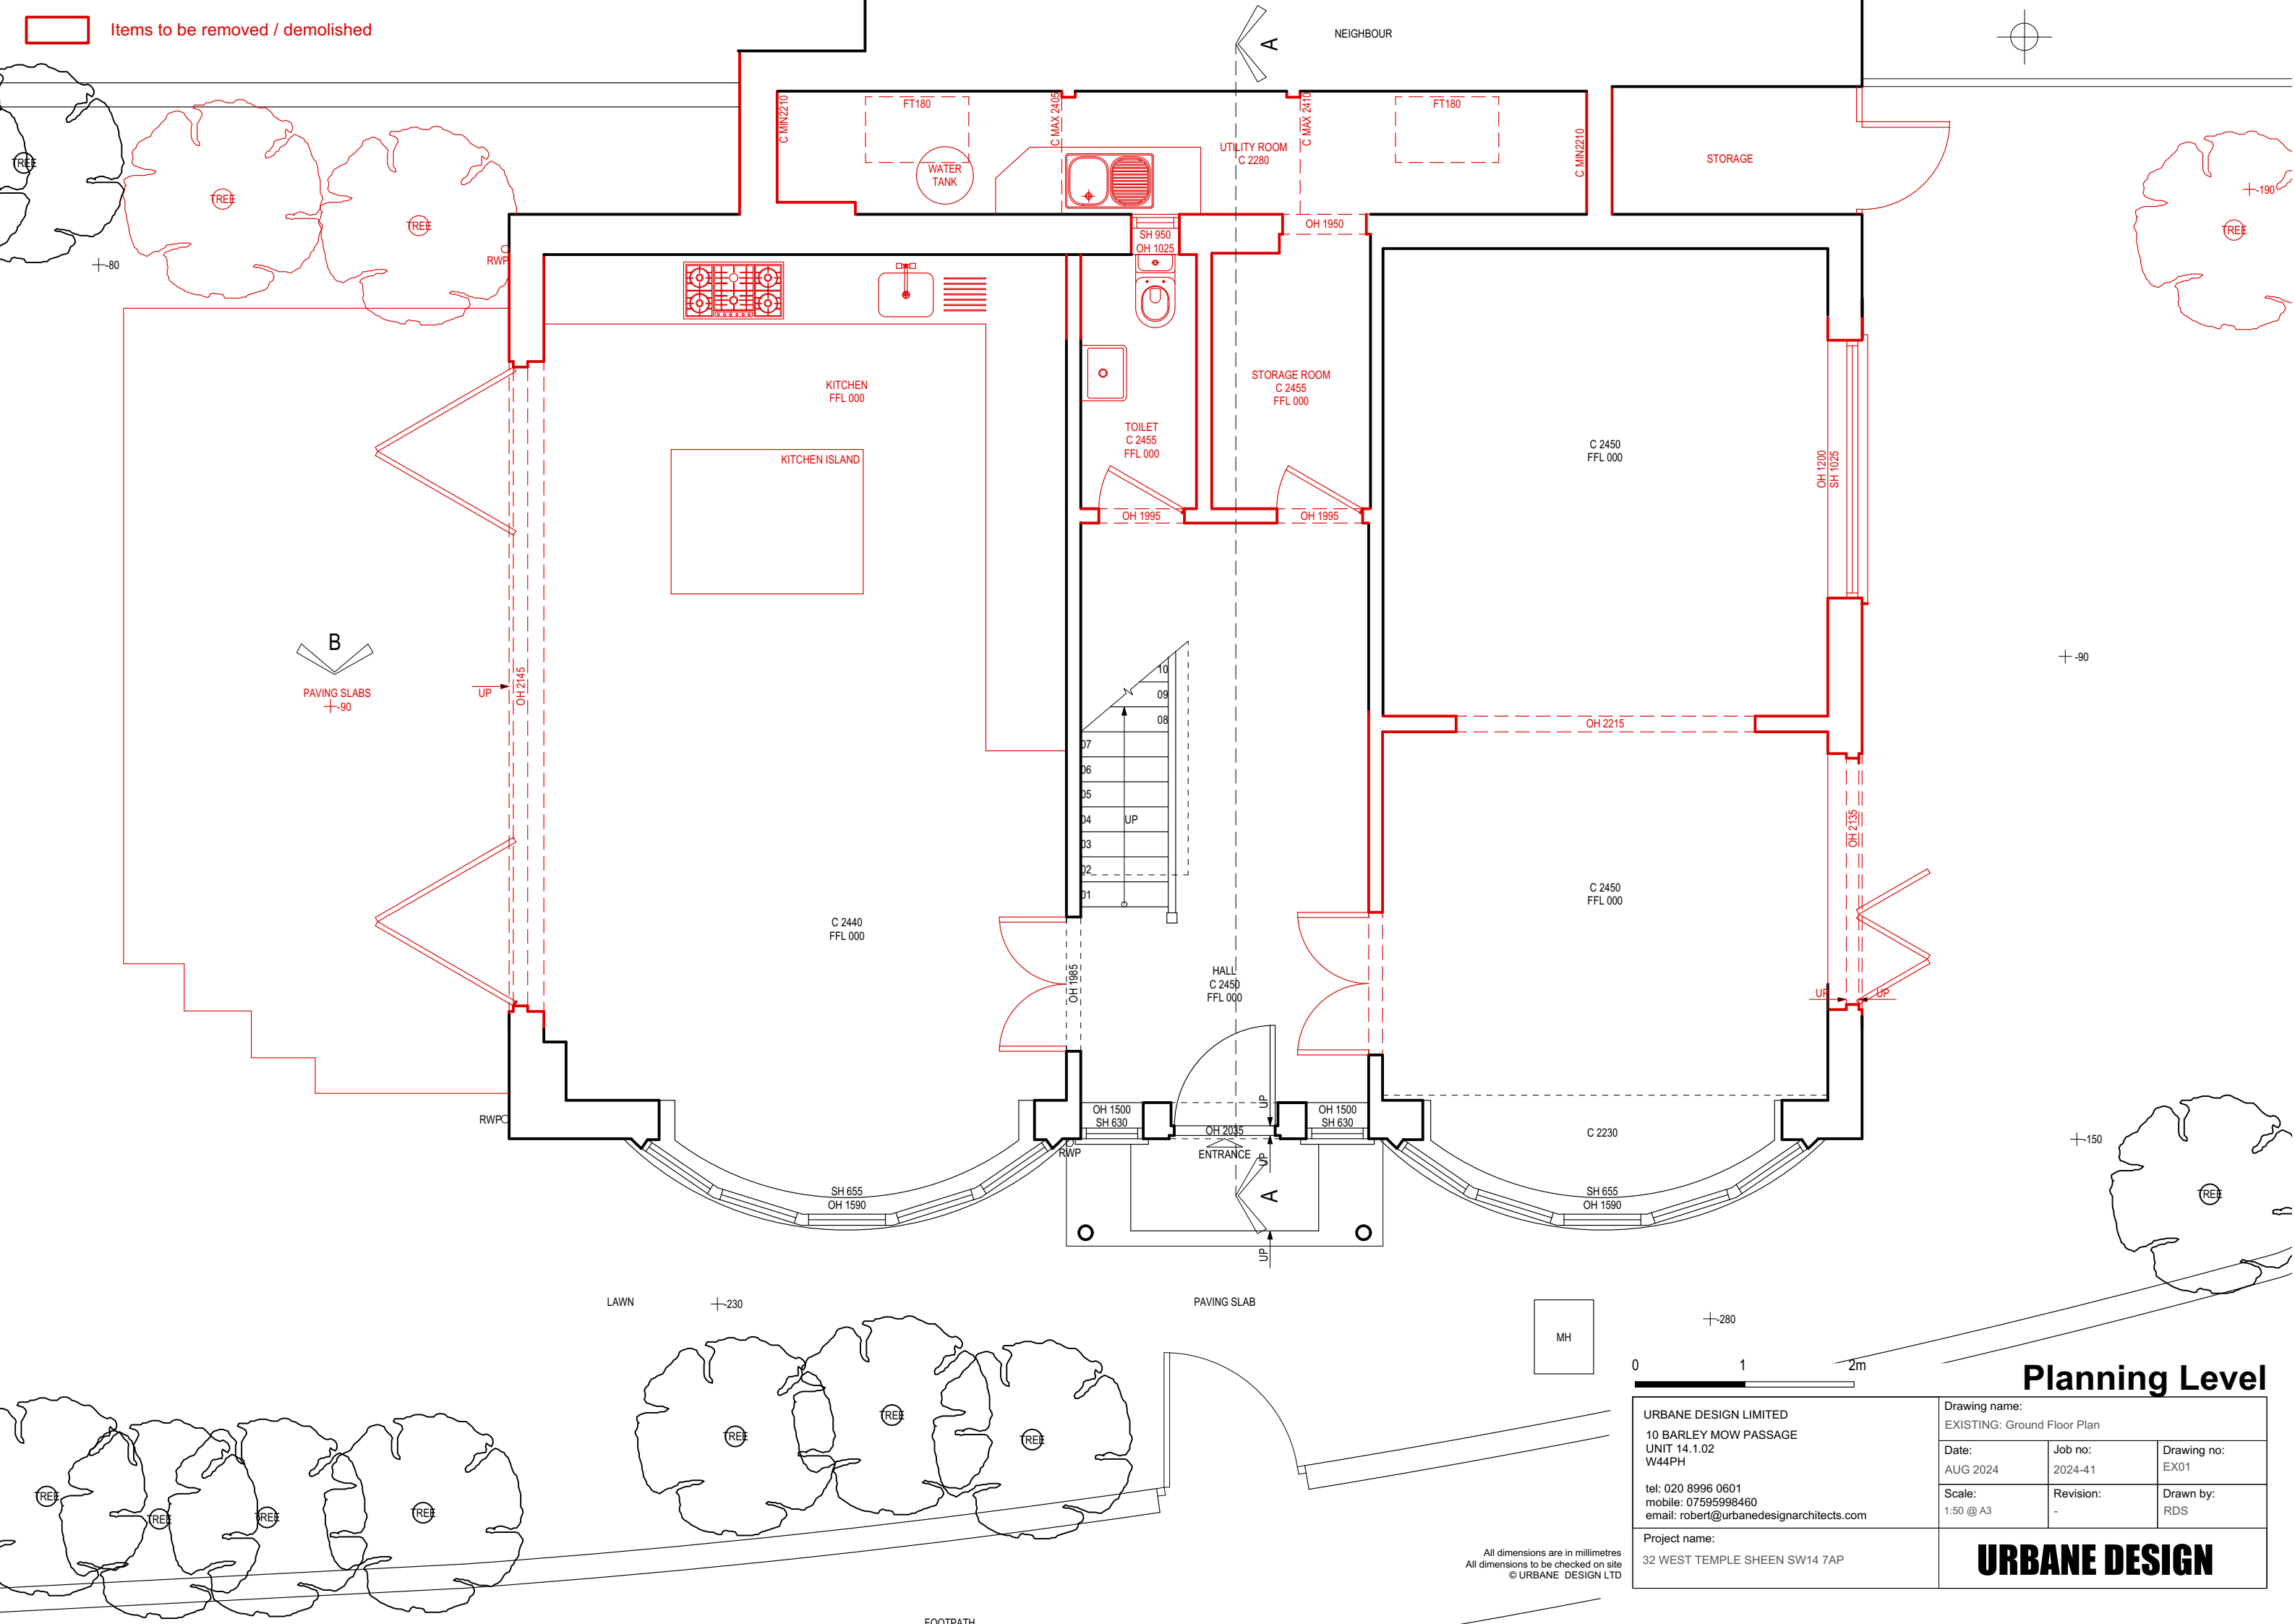

B  
PAVING SLABS  
+90

UP  
OH 2145


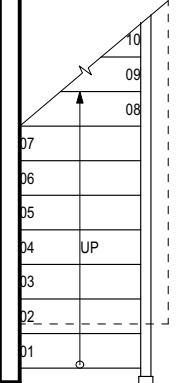


HALL  
C 2450  
FFL 000

ENTRANCE

LAWN +230

PAVING SLAB

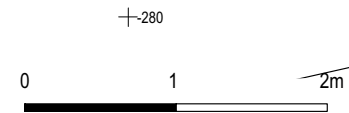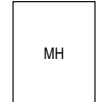

### Planning Level

URBANE DESIGN LIMITED  
10 BARLEY MOW PASSAGE  
UNIT 14.1.02  
W44PH  
tel: 020 8996 0601  
mobile: 07595998460  
email: robert@urbanedesignarchitects.com

Drawing name: EXISTING: Ground Floor Plan		
Date: AUG 2024	Job no: 2024-41	Drawing no: EX01
Scale: 1:50 @ A3	Revision: -	Drawn by: RDS

Project name:  
32 WEST TEMPLE SHEEN SW14 7AP

## URBANE DESIGN

All dimensions are in millimetres  
All dimensions to be checked on site  
© URBANE DESIGN LTD