



Items proposed

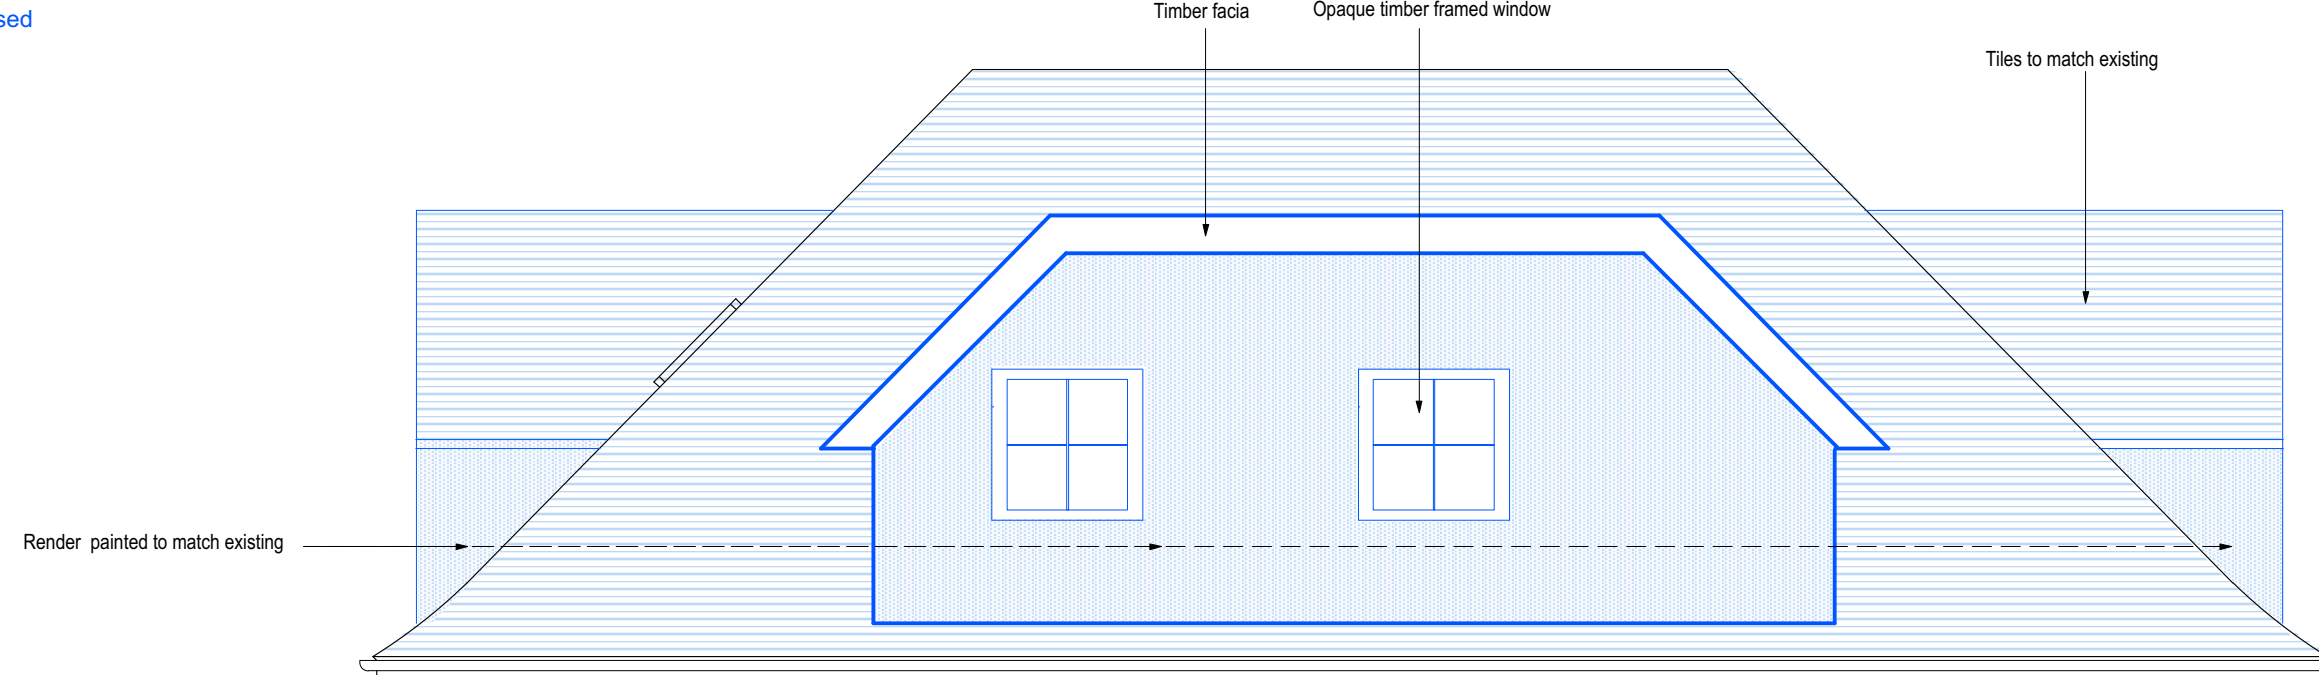


SECOND FLOOR PLAN 5535

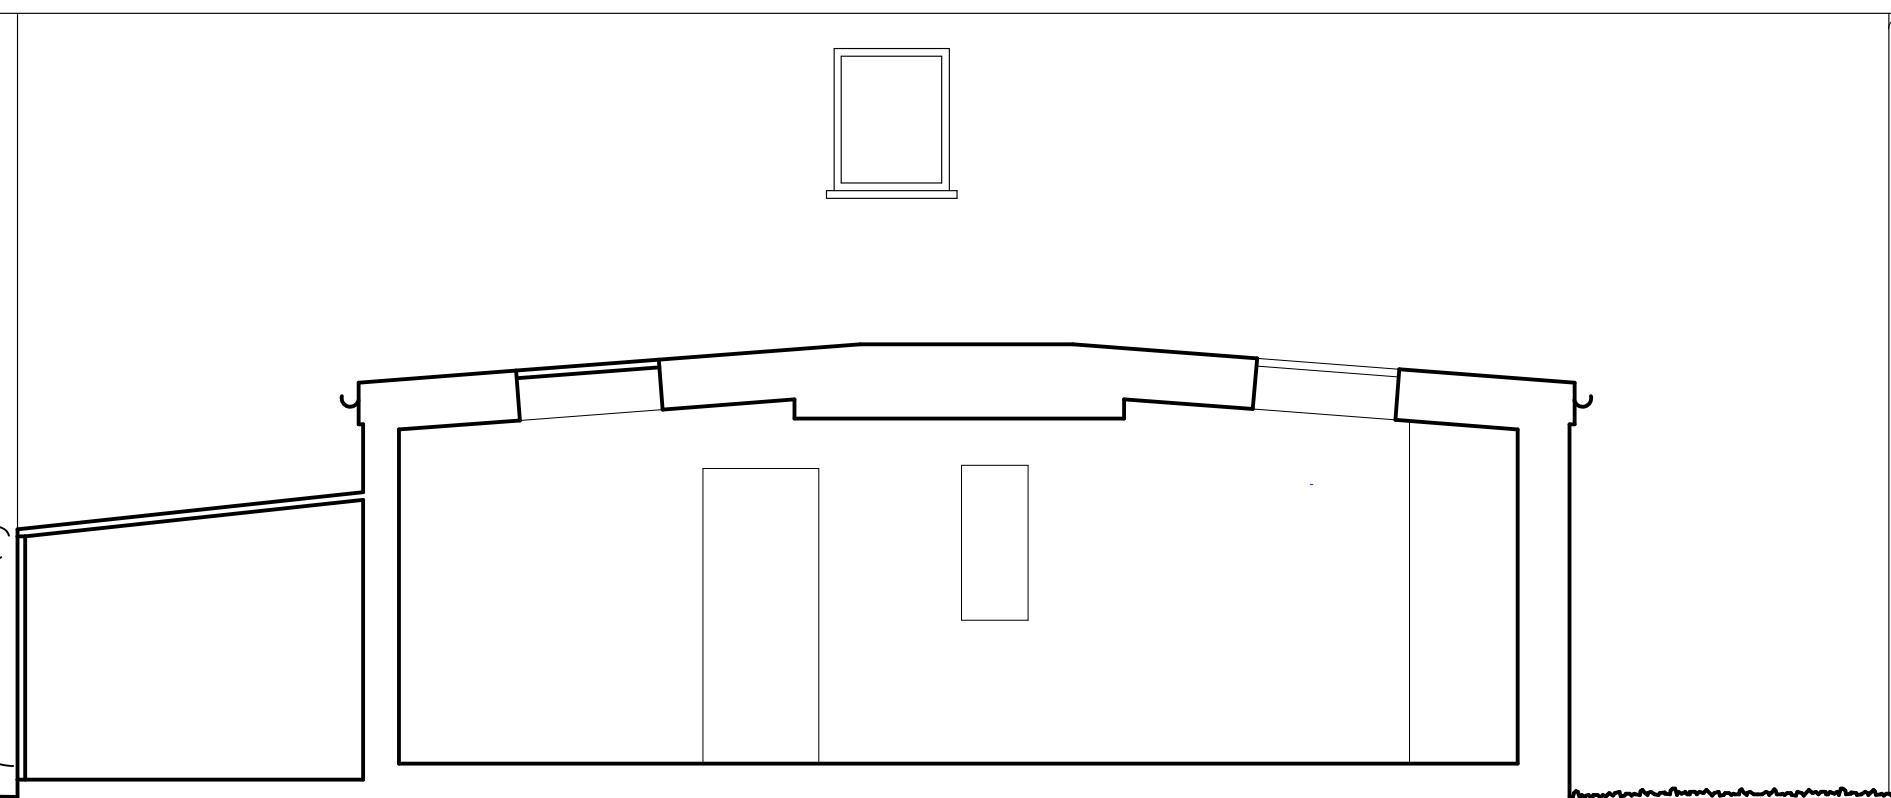

FIRST FLOOR PLAN 2735

GROUND FLOOR PLAN 000

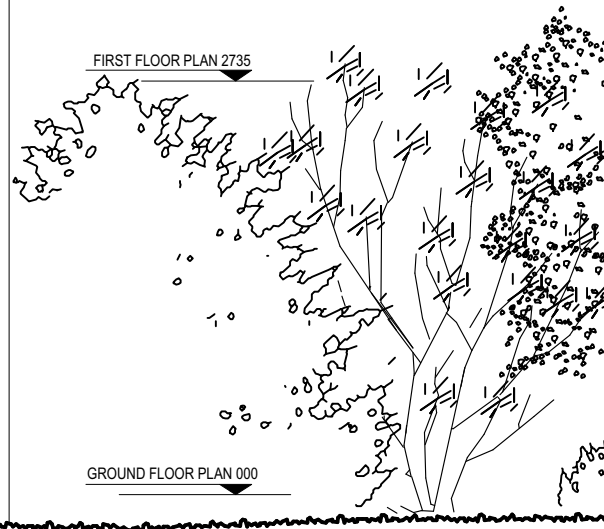

All dimensions are in millimetres  
All dimensions to be checked on site  
© URBANE DESIGN LTD

# Planning Level

URBANE DESIGN LIMITED 10 BARLEY MOW PASSAGE UNIT 14.1.02 W44PH tel: 020 8996 0601 mobile: 07595998460 email: robert@urbanedesignarchitects.com			Drawing name: PROPOSED: Rear Elevation		
Date: AUG 2024	Job no: 2024-41	Drawing no: P07			
Scale: 1:75 @ A3	Revision: -	Drawn by: RDS			
Project name: 32 WEST TEMPLE SHEEN SW14 7AP			<b>URBANE DESIGN</b>		