






REAR ELEVATION

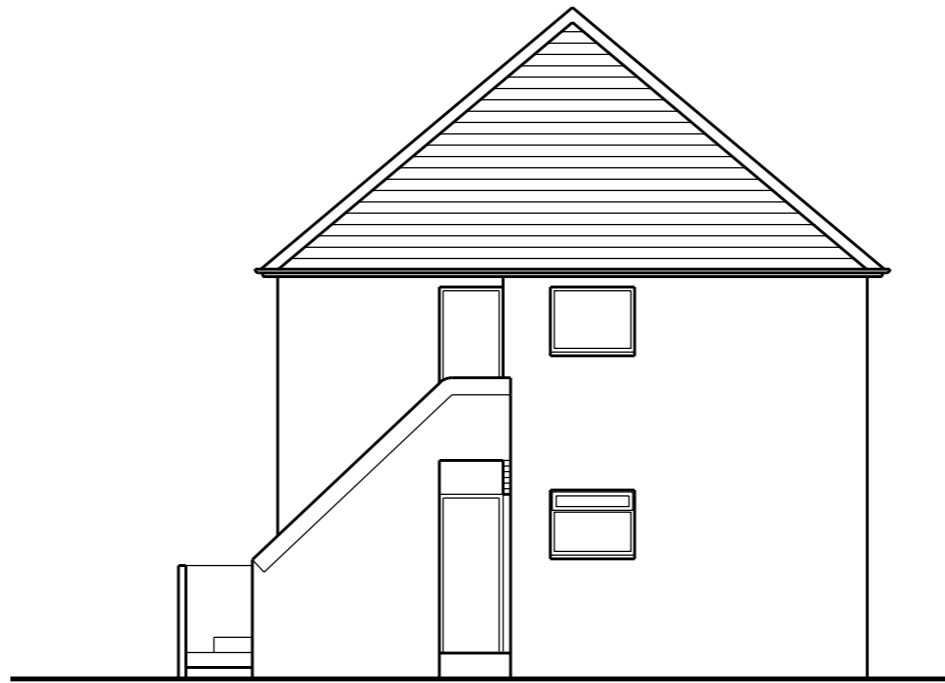


SIDE ELEVATION

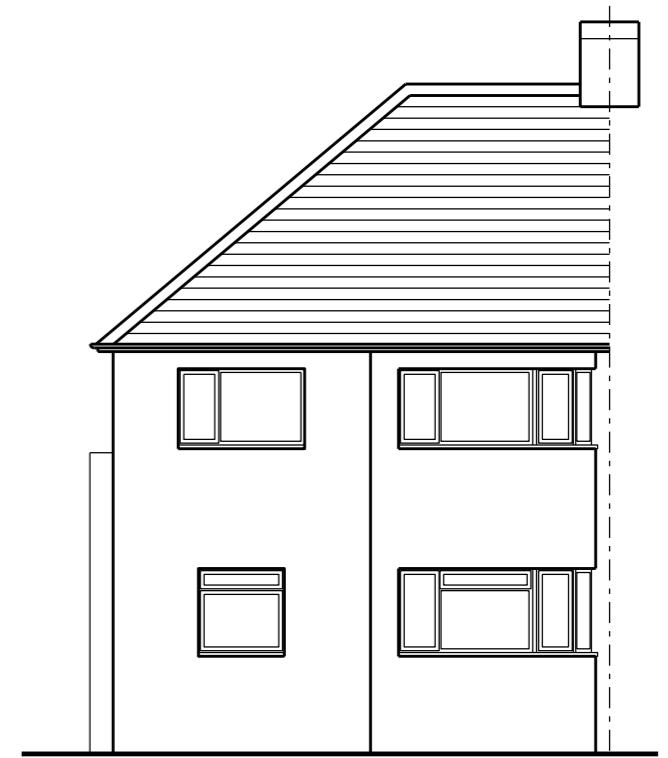

FRONT ELEVATION

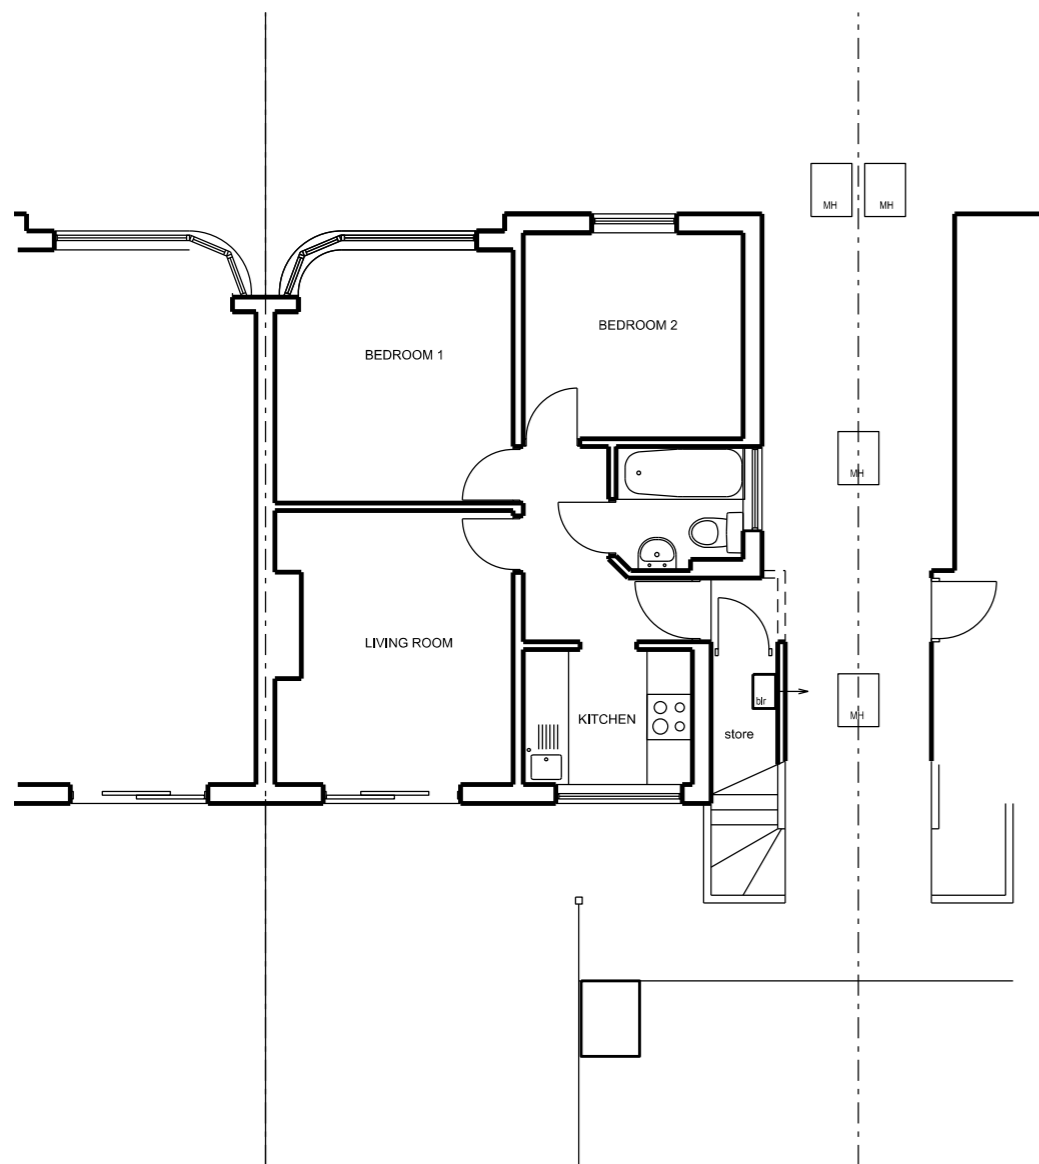

GROUND FLOOR PLAN

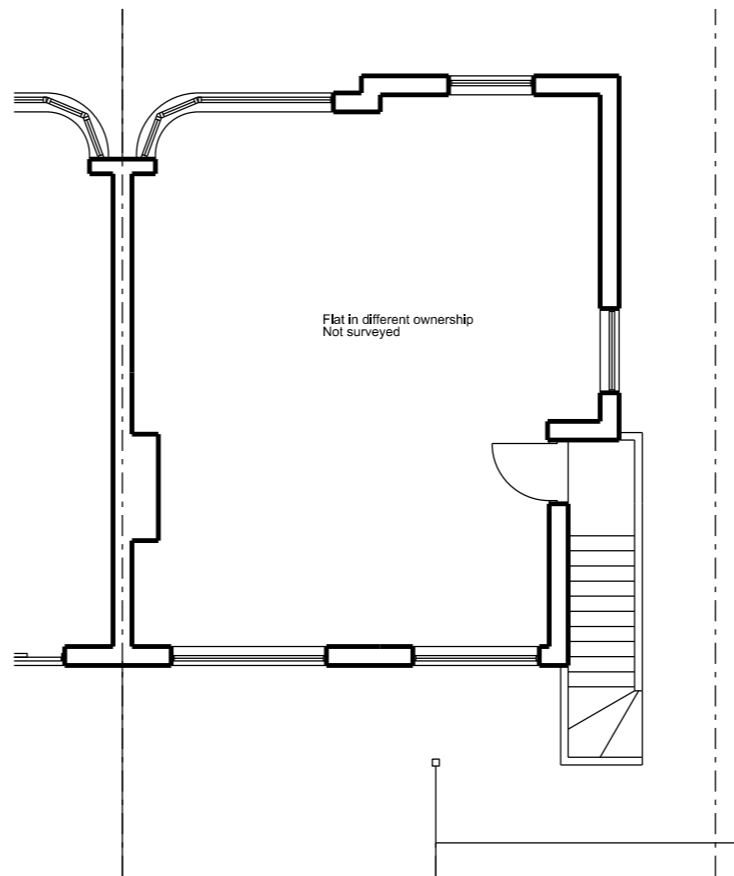


1st FLOOR PLAN

EXTERNAL MATERIALS	
Walls:	Pebbledash render
Pitched Roof:	Plain roof tiles
Glazed Doors: + Windows	White uPVC frames

TIM

BRENNAN

ARCHITECTS

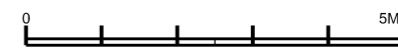

74 REDFERN AVENUE

EXISTING HOUSE:
PLANS + ELEVATIONS

Date: _____ 1:50 @ A1
 Drawn by: _____ Scale: 1:100 @ A3
 Checked by: _____
 Drawing No: _____

74RA:S.01

© Biscoe + Stanton Architects

14 Midtown Avenue London SW14 Tel:0171-490 7919 Fax:0171-490 7929