


Lawful Development


SCALES		A1
A1	0 1m 2m	1:50 1:100
A3	0 1 2	1:100 1:200

NOTES


1. this drawing is to be read in conjunction with all relevant architects & engineers drawings & specifications.
2. do not scale from this drawing except for planning purposes.
3. all dimensions to be checked and confirmed on site by the contractor. any discrepancies to be reported to PDDesign Consulting Ltd immediately.

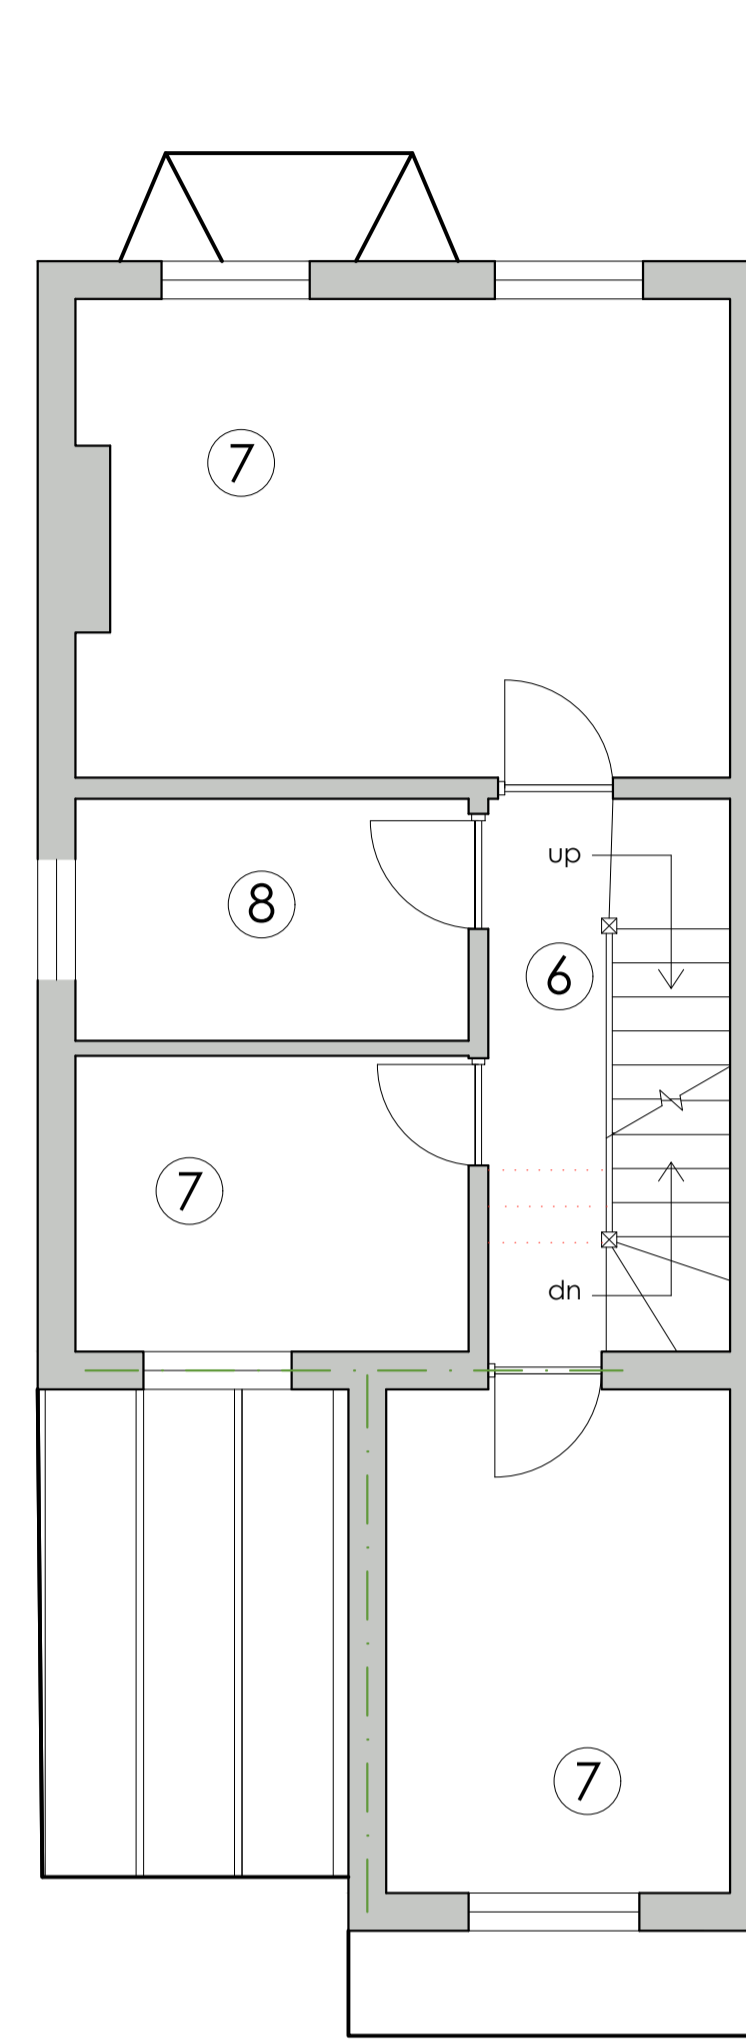

Proposed First Floor Plan
Scale 1:50

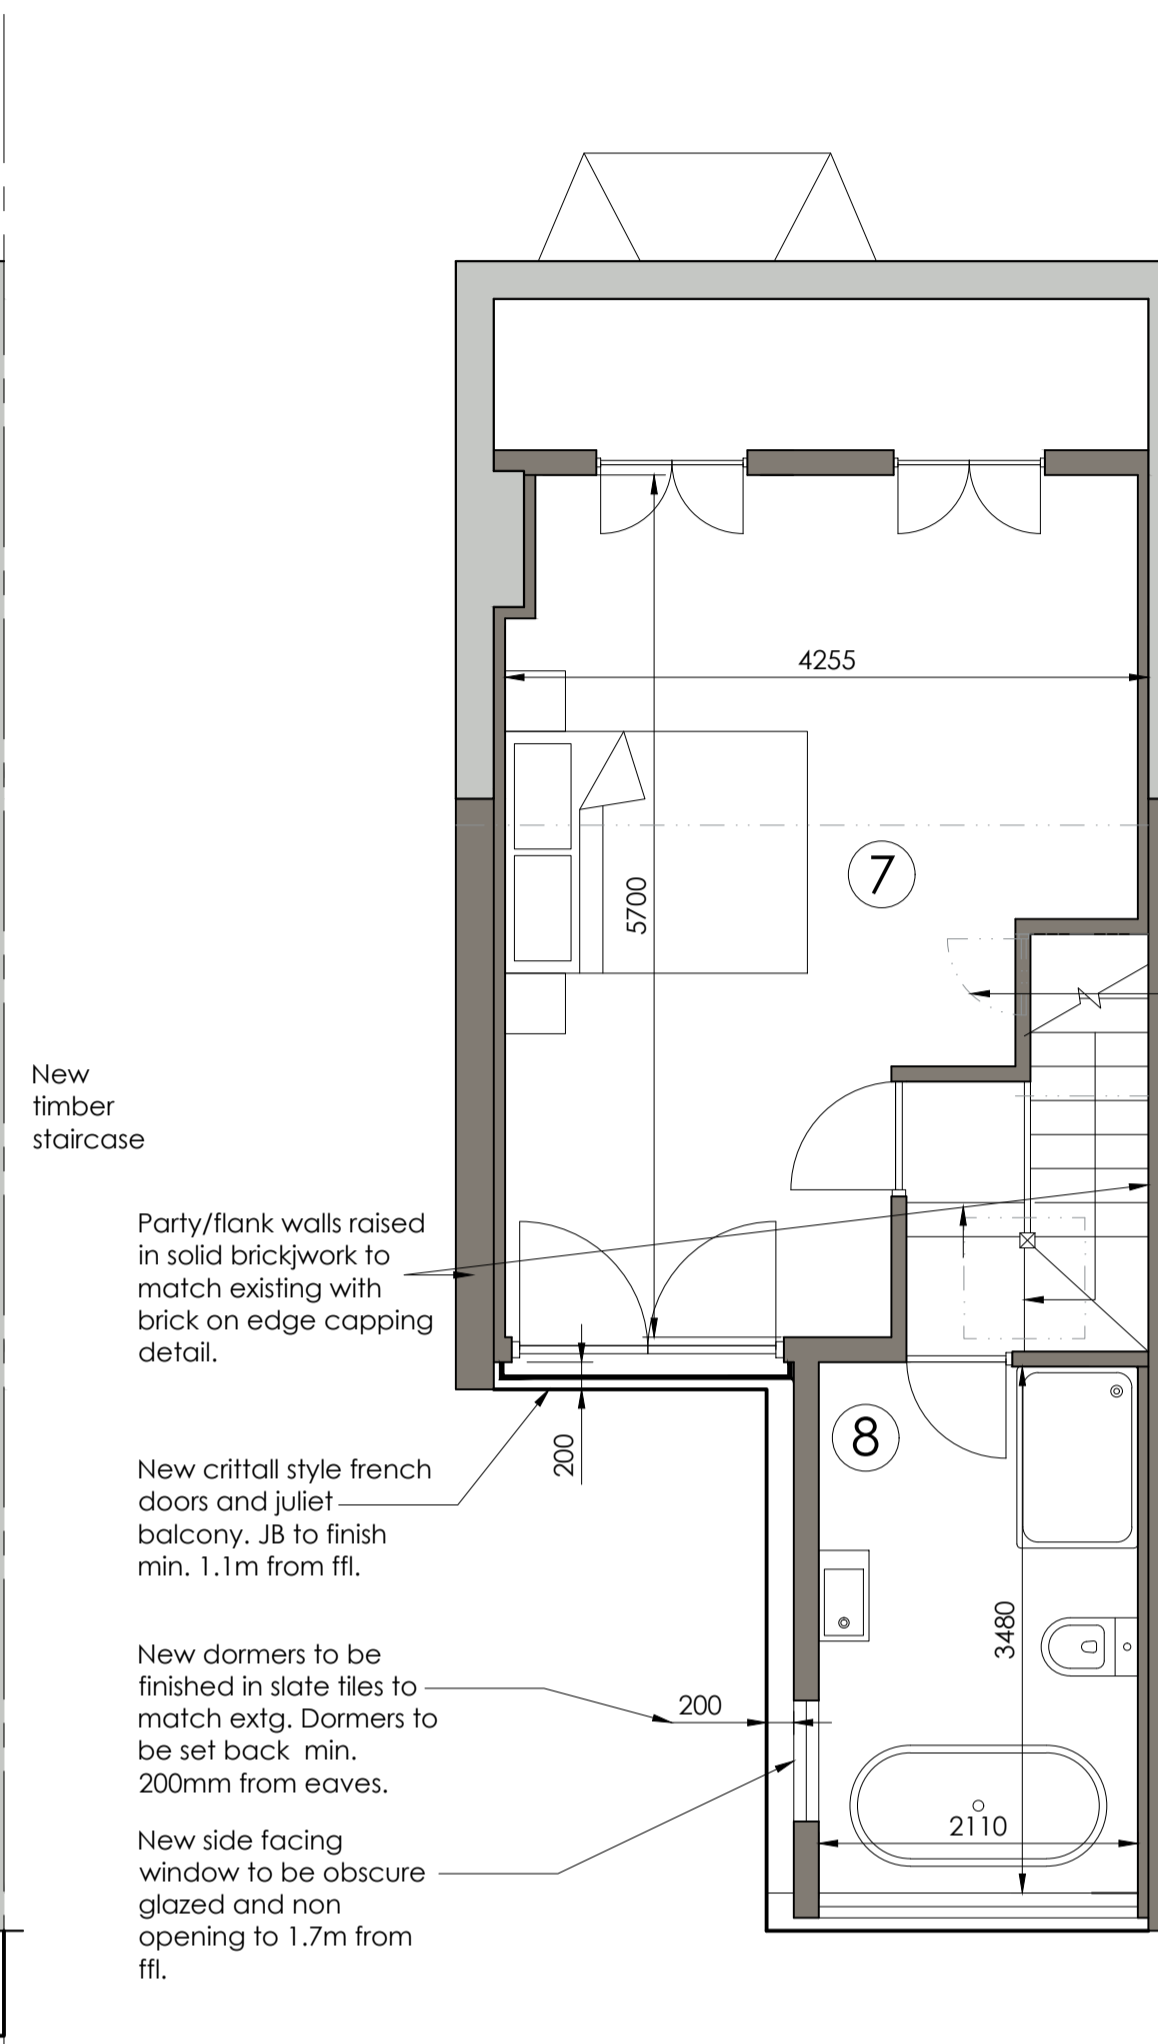


Proposed Loft Floor Plan
Scale 1:50

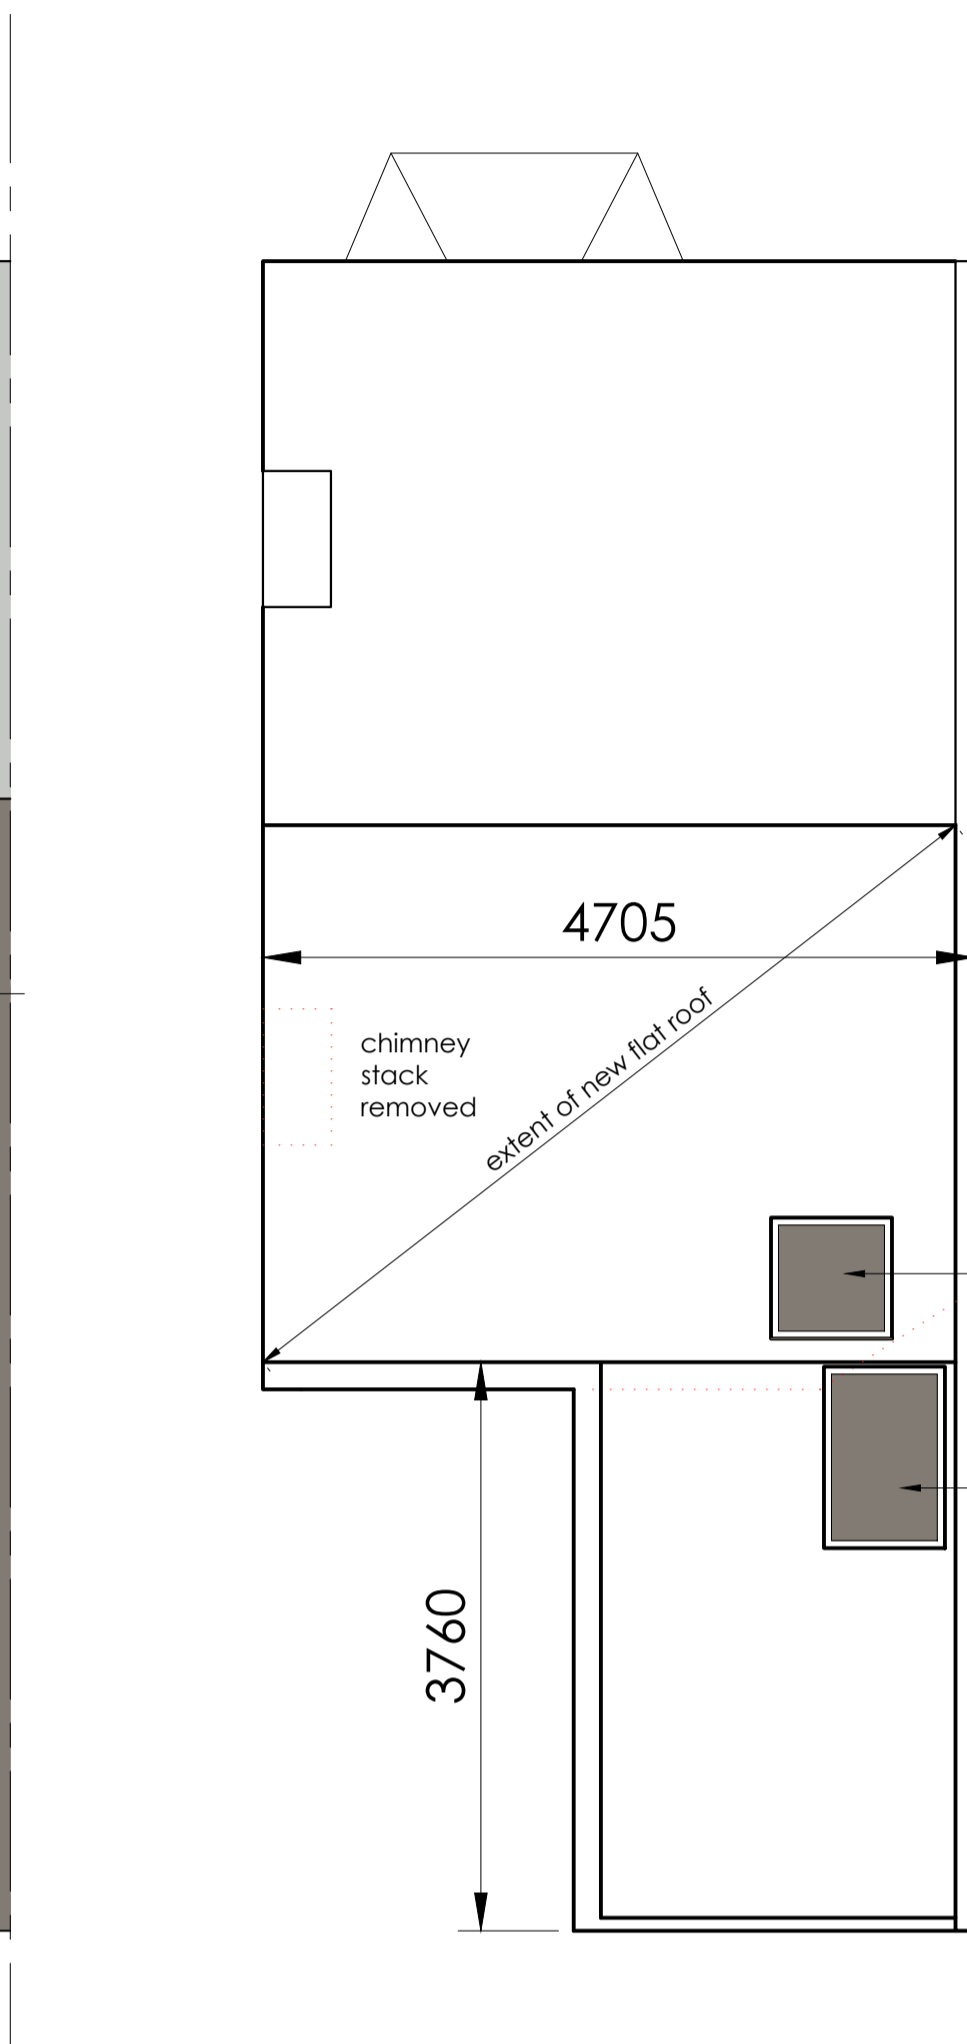


Proposed Roof Plan
Scale 1:50


- 6. landing
- 7. bedroom
- 8. bathroom

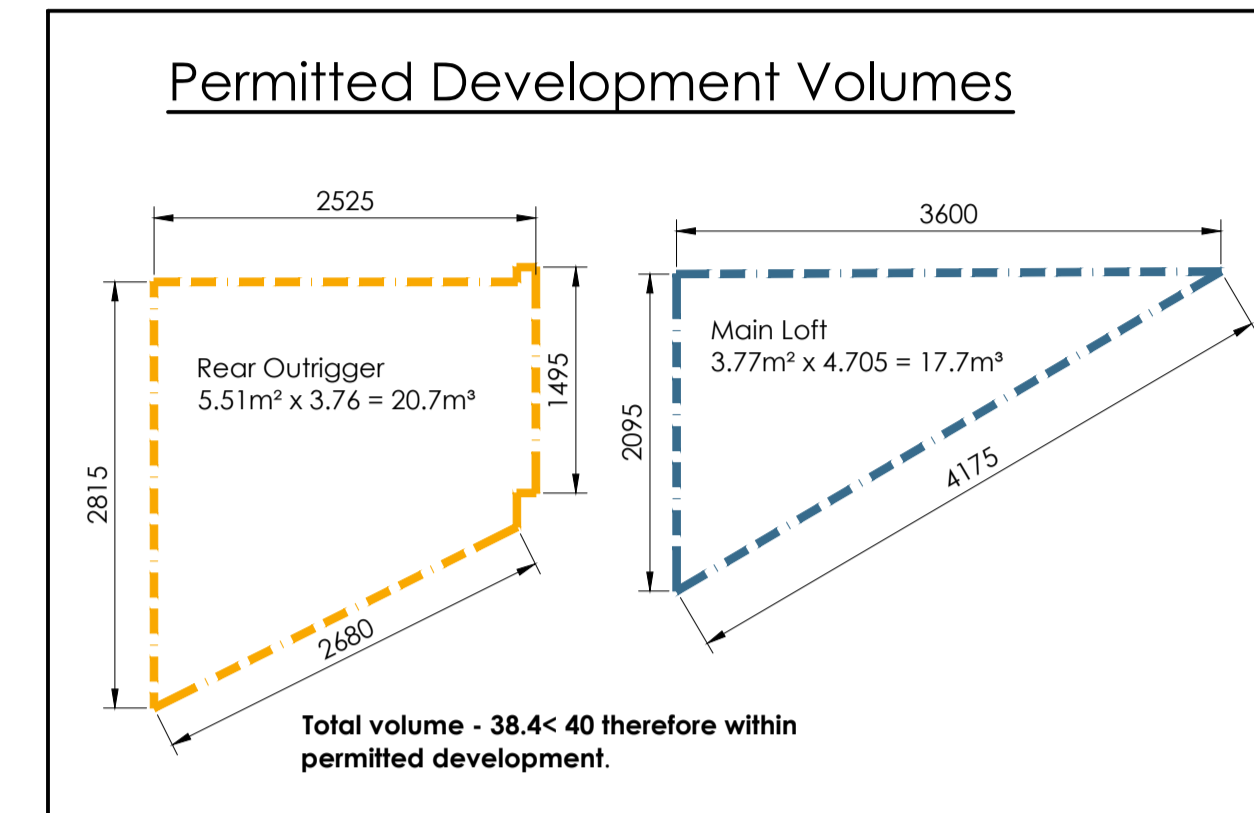


Proposed Block Plan
Scale 1:500

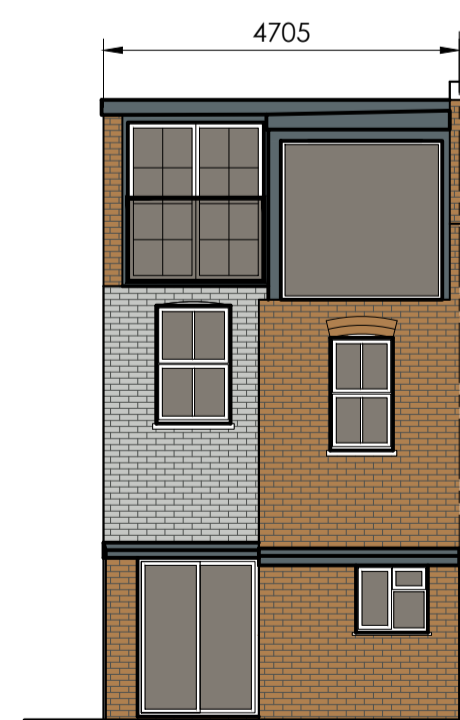


Proposed Rear Elevation
Scale 1:100

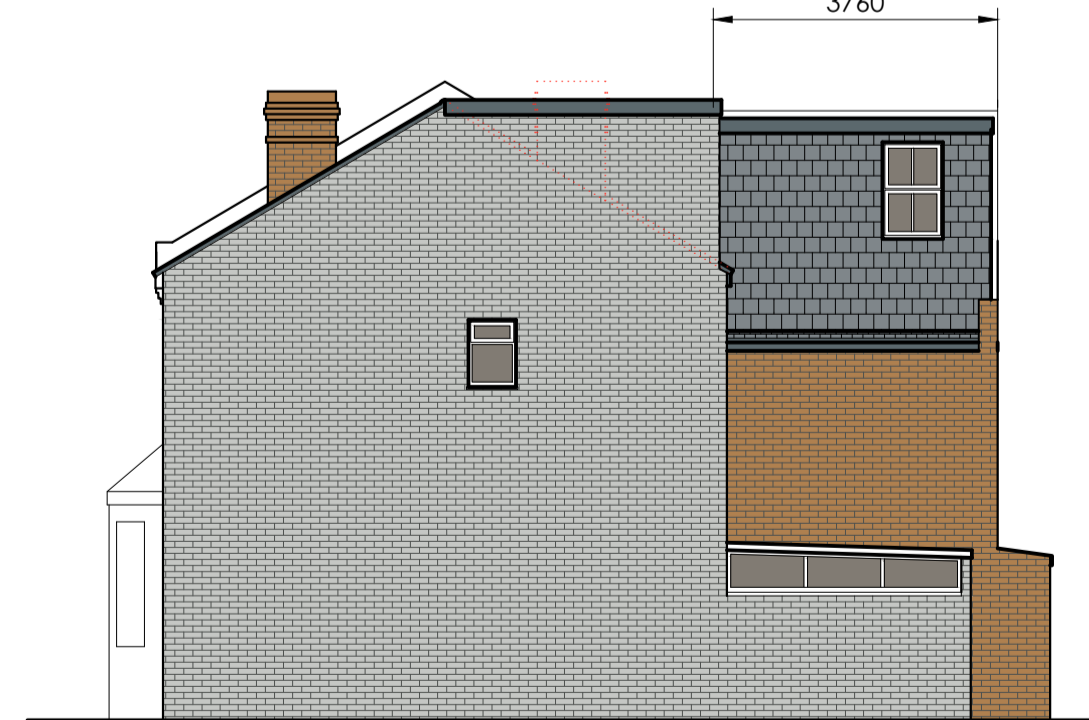

Proposed Side Elevation
Scale 1:100

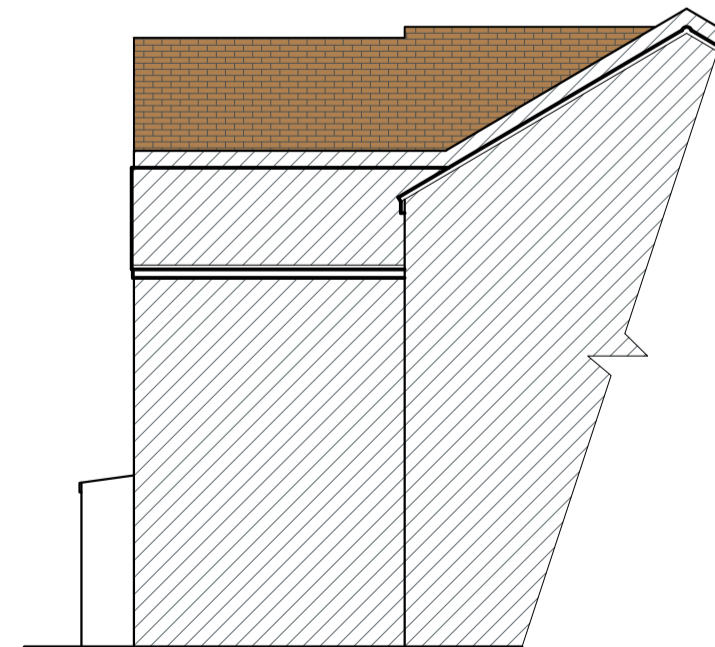

Proposed Neighbour's Side Elevation
Scale 1:100

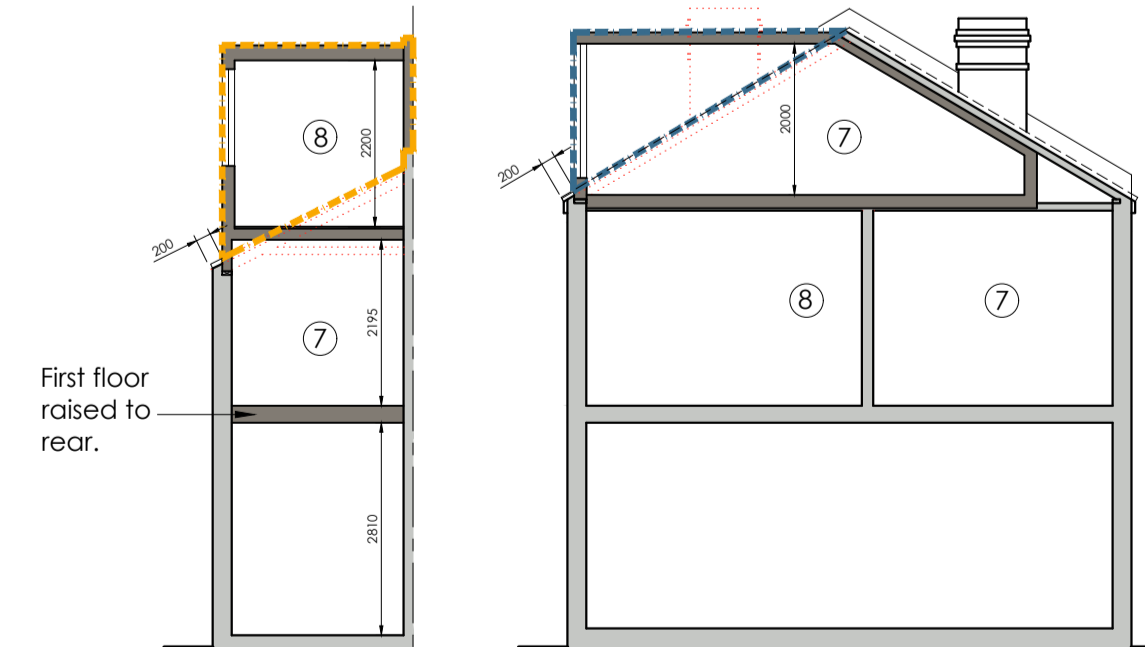

Proposed Sections
Scale 1:100

legend

- existing structure
- new structure
- structure removed
- structure over

Rev	Date	Made by	Amendments
P1	12.9.24	dbs	issued for ldc

Client:
Mr Tom Meredith

Project:
**50 Arlington Road
London
TW11 8NJ**

Project Description:
Proposed Extension Works & Internal Alterations

Drawing Name:
Proposed Plans & Elevations



t. 01325 713133 w. www.pddesign.co.uk

Job Number:	Date:
224083	12.9.24
Drawn By:	Drawing Status:
DBS	Planning
Scale:	Drawing No.:
1:50, 1:100@A1 1:100, 1:200@A3	LDC01 P1