


01 Proposed Ground Floor Plan

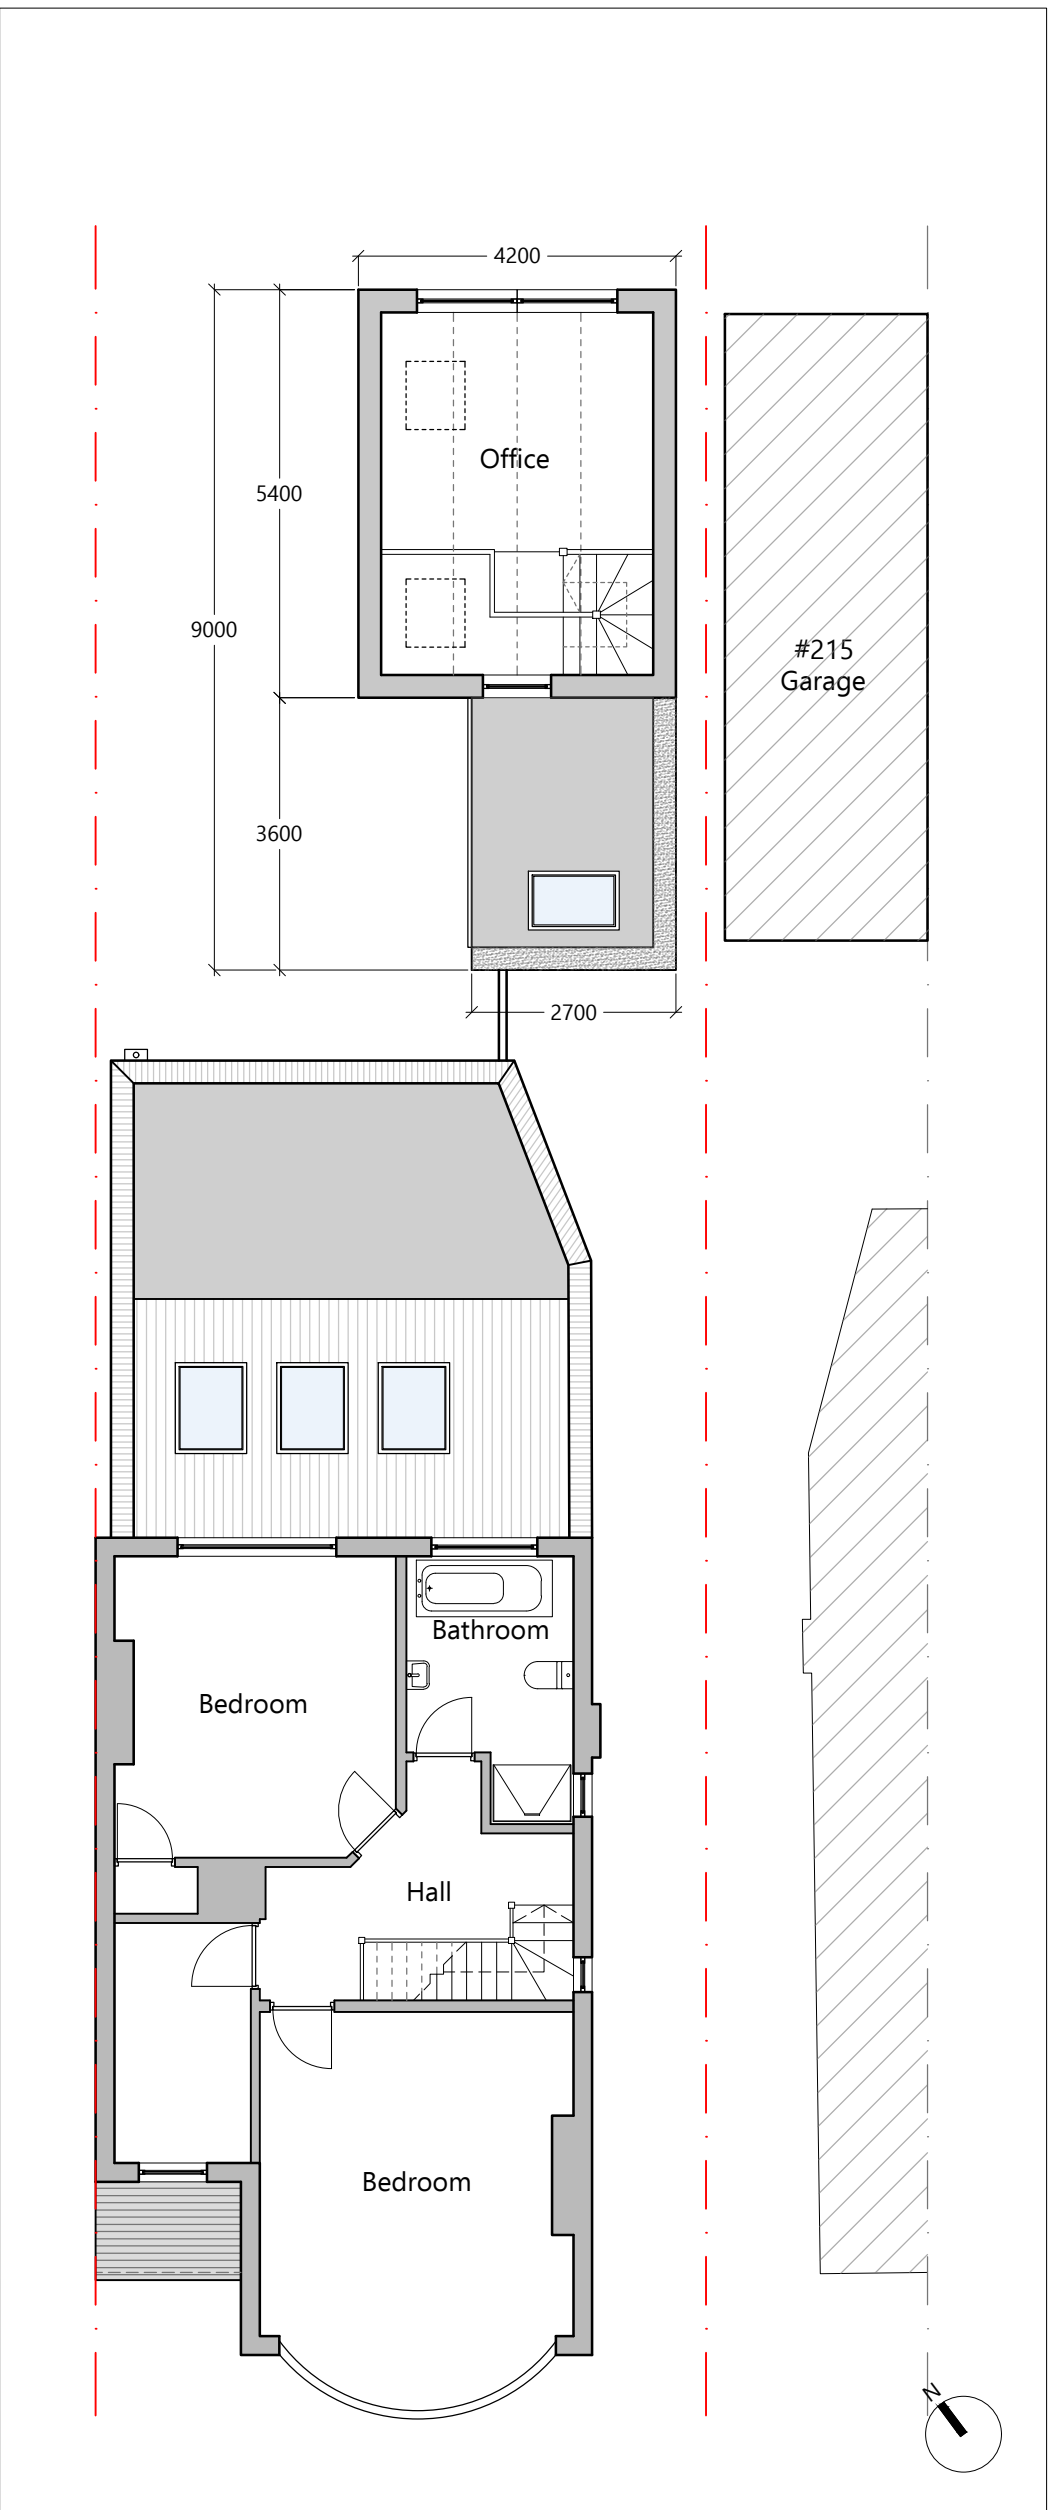

02 Proposed First Floor Plan
1:100 0 1m 5m 10m

NOTES

1. ©Macintosh Davies Ltd. Drawing not for construction. Do not scale from this drawing in either paper or digital form. Use written dimensions only. All dimensions are given in millimeters unless otherwise stated.
 2. All survey information by others. Check all dimensions on site. Site boundaries to be confirmed by client solicitors with reference to title deeds.
 3. This drawing is intended for use by the commissioning client only. Macintosh Davies Ltd do not assume any liability to any third party for the information herein.

REVISIONS

- 00/00/00 First Issue XX

JOB TITLE

213 Mortlake Road, Richmond, TW9 4EW

DWG TITLE

Proposed Ground Floor & 1st Floor Plan

DATE	BY	CHECKED BY	A3
02/09/24	EJD	RND	
DWG NO.	REV.	STATUS	
M142(20)001		Planning	

MacintoshDavies Ltd

Architects, consultants and designers

Studio A,
Quayside House,
Chatham Maritime
ME4 4QZ



01634 963 317

www.macintoshdavies.co.uk