


GENERAL NOTES.

1. DO NOT SCALE FROM THIS DRAWING IN THESE PAPER OR DIGITAL FORM. REFER TO EVERY DIMENSION ON SITE.
2. THE DRAWING IS TO BE READ IN CONJUNCTION WITH ALL RELEVANT DETAILED SPECIFICATIONS AND STANDARDS DRAWINGS & SPECIFICATIONS.
3. ALL DIMENSIONS TO BE GIVEN CAN & RE-ARE TO BE GIVEN WITH PROVISION OR TO SHOWN ALTERNATIVE SPECIFICATION AND SITE DIMENSIONS TO BE GIVEN WITH DIMENSIONS OF PROVISION WITH PROVISION.
4. ALL DIMENSIONS TO BE GIVEN CAN & RE-ARE TO BE GIVEN WITH PROVISION OR TO SHOWN ALTERNATIVE SPECIFICATION AND SITE DIMENSIONS TO BE GIVEN WITH DIMENSIONS OF PROVISION WITH PROVISION.
5. ALL NEW PAINTWORK TO BE GIVEN WITH PROVISION OR TO SHOWN ALTERNATIVE SPECIFICATION AND SITE DIMENSIONS TO BE GIVEN WITH DIMENSIONS OF PROVISION WITH PROVISION.
6. ALL NEW PAINTWORK TO BE GIVEN WITH PROVISION OR TO SHOWN ALTERNATIVE SPECIFICATION AND SITE DIMENSIONS TO BE GIVEN WITH DIMENSIONS OF PROVISION WITH PROVISION.
7. ALL NEW WINDOWS TO BE GIVEN WITH PROVISION OR TO SHOWN ALTERNATIVE SPECIFICATION AND SITE DIMENSIONS TO BE GIVEN WITH DIMENSIONS OF PROVISION WITH PROVISION.
8. NEW LOFT SHOWER ROOM TO HAVE MECHANICAL VENTILATION AT 20 LITRES / SECOND WITH AN ADDITIONAL 15 MINUTE OVERFLOW (REFER THE LIGHTS SWITCHED OFF).
9. ALL NEW BARRIER INTERNAL DOORS TO BE GIVEN WITH PROVISION OR TO SHOWN ALTERNATIVE SPECIFICATION AND SITE DIMENSIONS TO BE GIVEN WITH DIMENSIONS OF PROVISION WITH PROVISION.
10. ALL WORK TO BE IN ACCORDANCE WITH ALL CURRENT B.S. CODES OF PRACTICE & BUILDING REGULATIONS.
11. MAINS POWERED SWITCH DEVICES TO BE GIVEN WITH PROVISION OR TO SHOWN ALTERNATIVE SPECIFICATION AND SITE DIMENSIONS TO BE GIVEN WITH DIMENSIONS OF PROVISION WITH PROVISION.
12. STRUCTURE TO BE IN ACCORDANCE WITH ALL CURRENT B.S. CODES OF PRACTICE & BUILDING REGULATIONS.

LEGEND: FIRE DETECTOR.
 SMOKE DETECTOR.

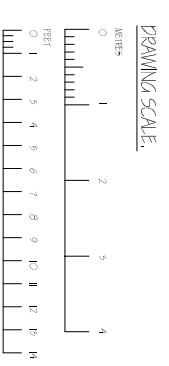

Rev	Date	Drawn	Amendment
01	02/02/24	ADH	ISSUED TO LOCAL AUTHORITY PLANNING DEPARTMENT

Job Title
11 ORCHARD ROAD HAMPTON


Client
MR. B. HORSFALL

Drawing Title
**PROPOSED LOFT CONVERSION WITH REAR
FLAT ROOF DORMER
EXISTING GROUND & FIRST FLOOR PLANS**


Drawn
ADH Date
SEPT 2024

Scales
1:100 @ A5 Checked
PB

Drawing No
2024/10-01 Rev
P1

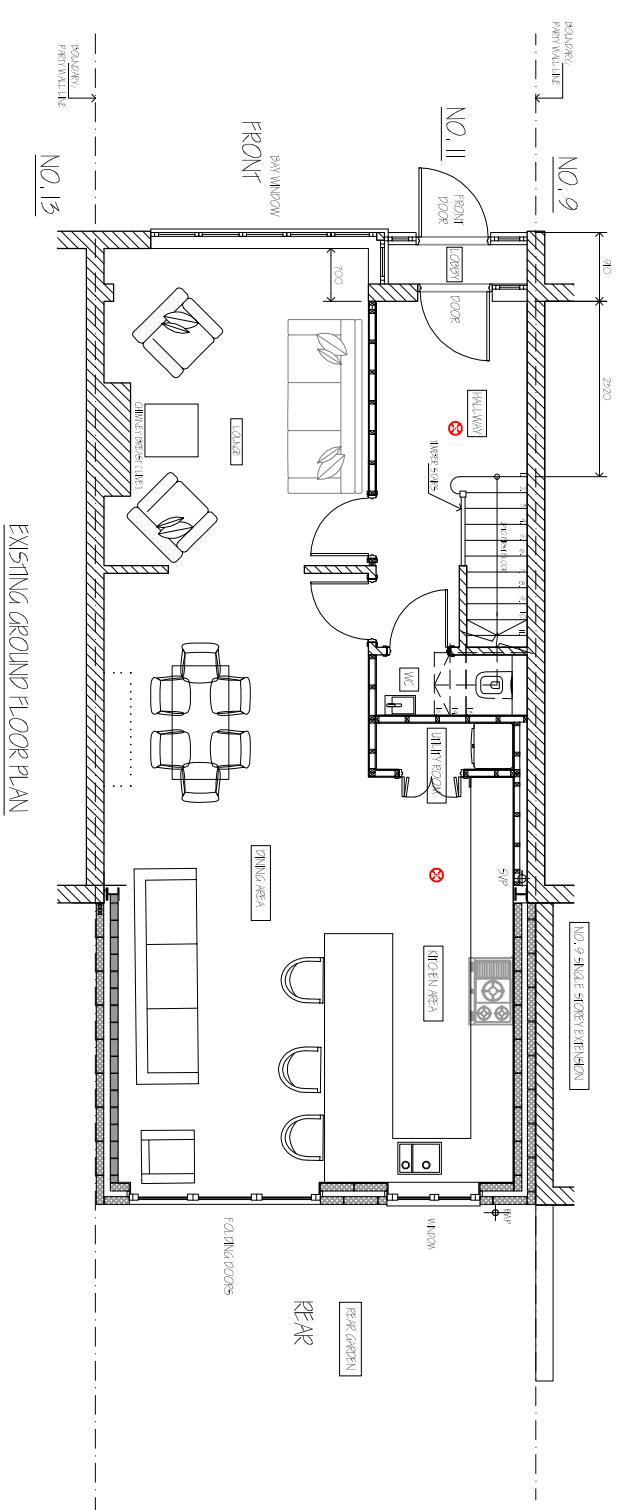

EXISTING GROUND FLOOR PLAN

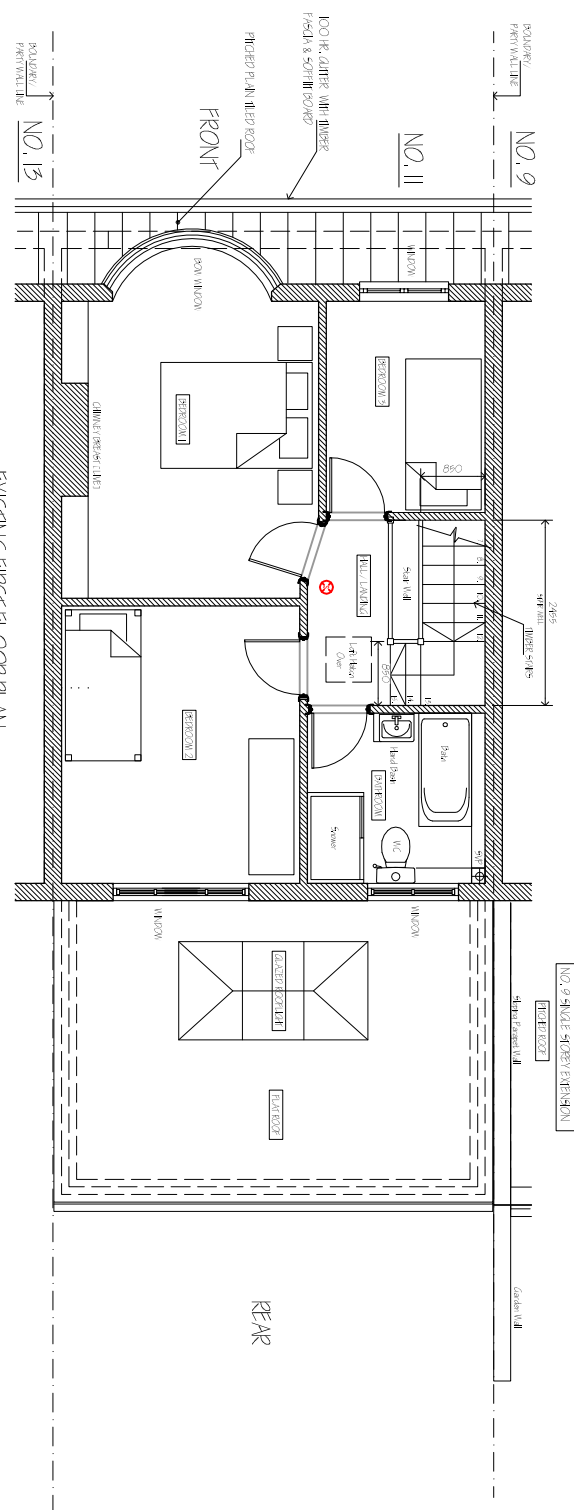

EXISTING FIRST FLOOR PLAN