

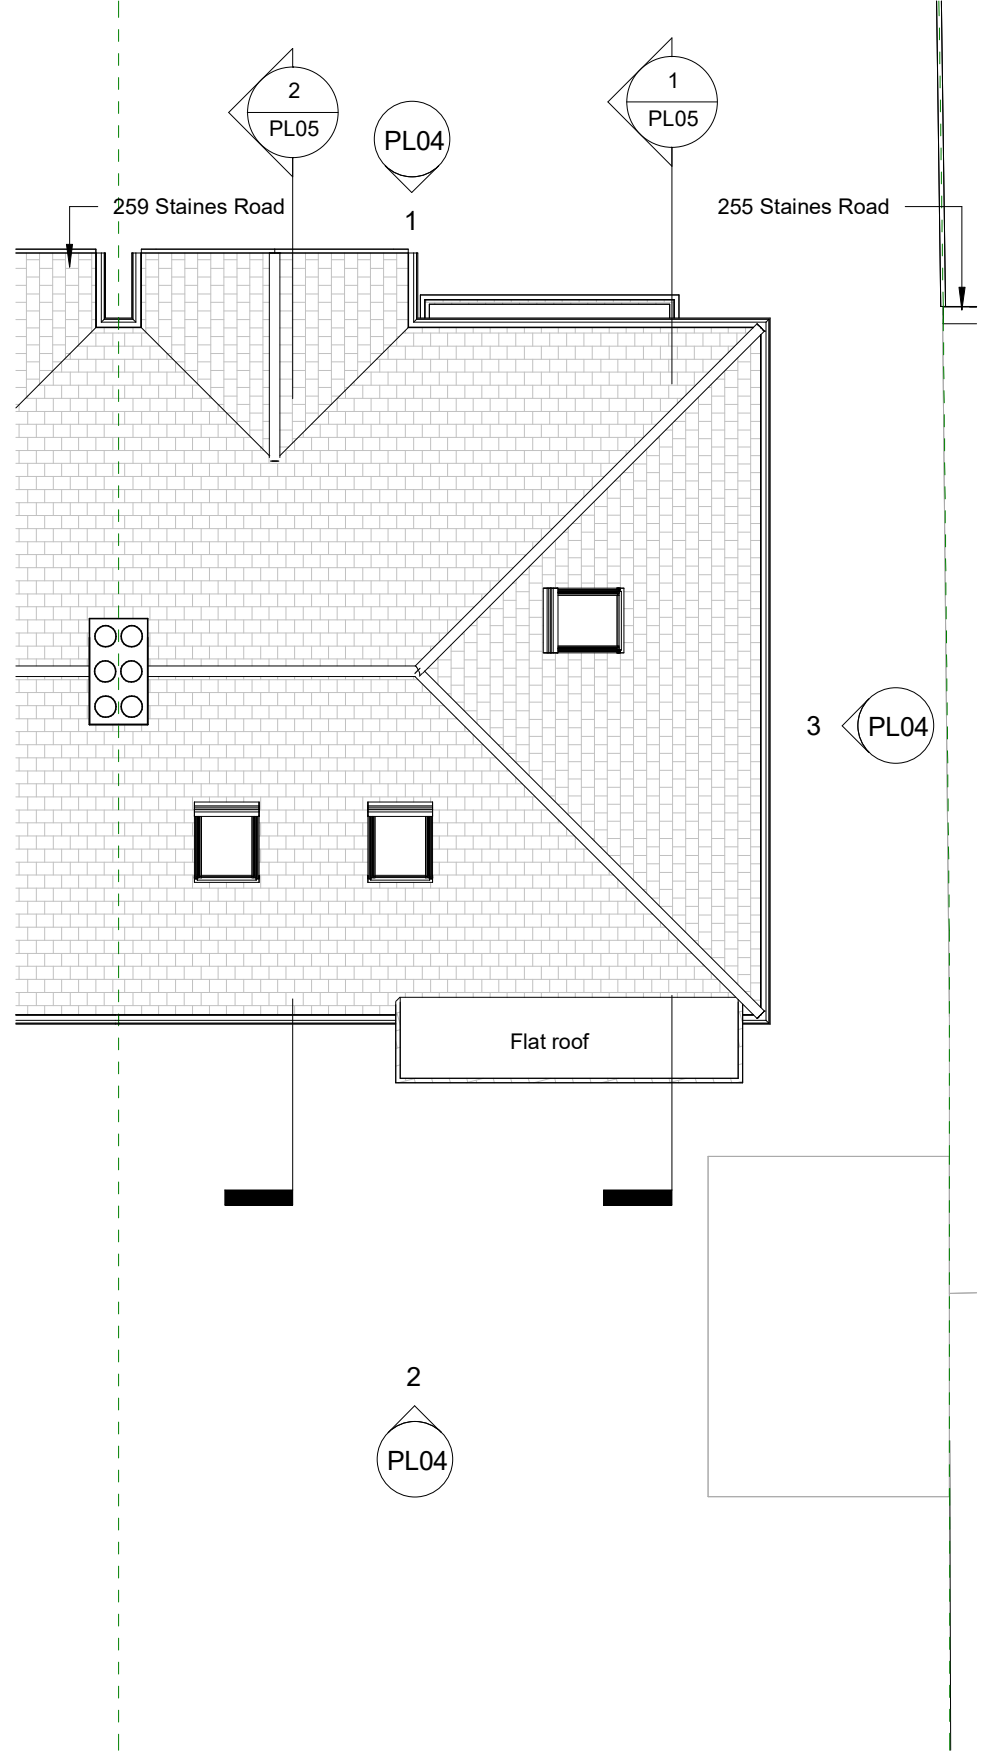


1 Existing Loft Plan
1:100

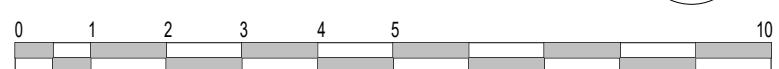

2 Existing Roof Plan
1:100

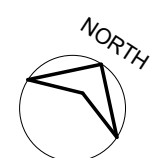

NOTES:
All items, notes, dimensions and general design contained on this drawing are shown for guidance purposes. Nominated Builder or person responsible for the project should make a thorough check prior to commencement of works against the site, drainage services drawings, current Building Regulations, British Standards, Codes of Practice and appropriate manufacturers recommendations that from time to time shall apply. The Originator (Brooks Architecture) will not accept any liability for mistakes that could occur. Verify all dimensions on site before commencing any work, preparing shop drawings or before materials are ordered.
Copyright exists on the designs and information shown on this drawing



30 St Katherine's Road, Erith Tel. 07903495352
E-mail: renata@brooksarch.co.uk Web: www.brooksarch.co.uk

Rev	Date	Description	Drawn	CLIENT	STAGE	REV	STATUS
				Dmytro Oliynyk	PLANNING		
				257 Staines Road, Twickenham, TW2 5AY	DRAWN		SCALE @ A3
				Existing Loft and Roof Plan	RB		1 : 100
				DRAWING No	PROJEC No	DATE	
				PL03	240620	13/09/24	