


APPROXIMATE FLOOR AREAS		
LOCATION:	SQ M:	SQ FT:
GROSS AREA	261	2808

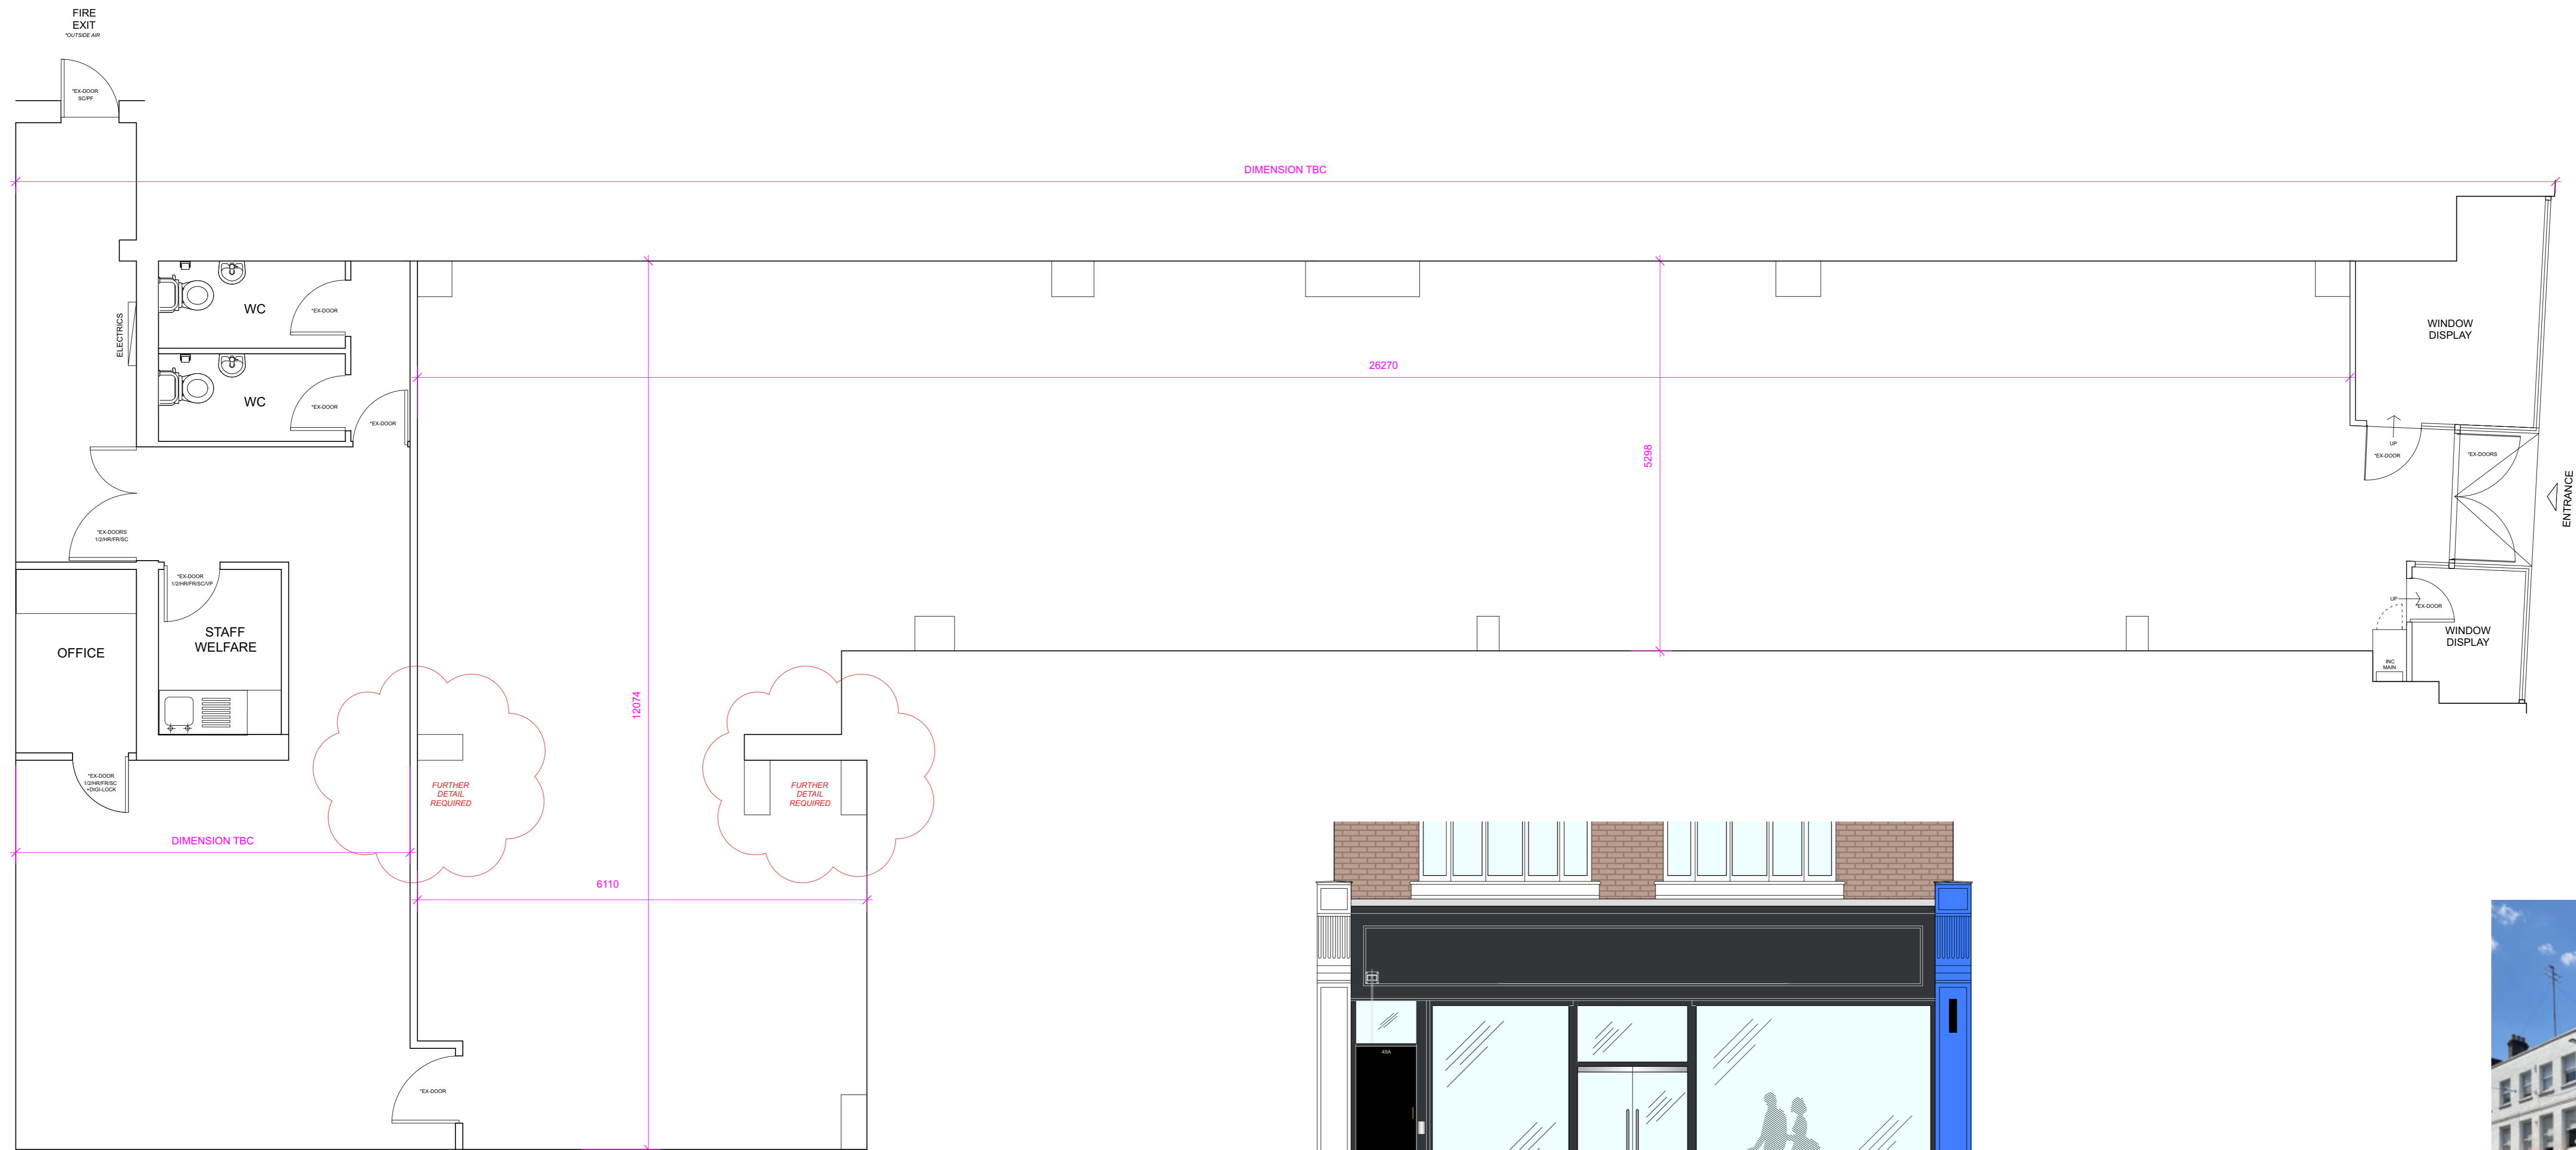


EXISTING GROUND FLOOR LAYOUT PLAN  
Scale: 1:50



EXISTING SHOP FRONT ELEVATION  
Scale: 1:50



EXISTING SHOP FRONT ELEVATION

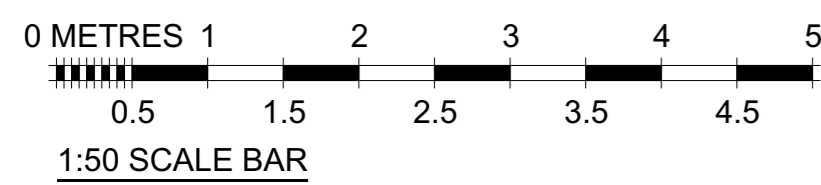

DESIGN CLD  
46 CORNWALL ROAD  
HARROW, MIDDLESEX  
HA1 4NE  
TELEPHONE 07932 795492  
EMAIL peter@designcltd.co.uk  
www.designcltd.co.uk

Revision	Date	Notes
A	25-7-24	EXISTING SHOP FRONTAGE ADDED.

**ALL SUBJECT TO FULL  
SITE SURVEY**

Drawn **CLD**  
Check \_\_\_\_\_  
Scale **AS SHOWN @ A1**  
Date **July 2024**

Drawing Title  
**EXISTING FLOOR PLAN**  
Project  
**49 GEORGE STREET  
RICHMOND UPON THAMES  
TW9 1HJ**

Job No. **HC-RICHMOND-24-**  
Drawing No. **001**  
Rev **A**