


2523.000N
7494.000E
FIT MARK

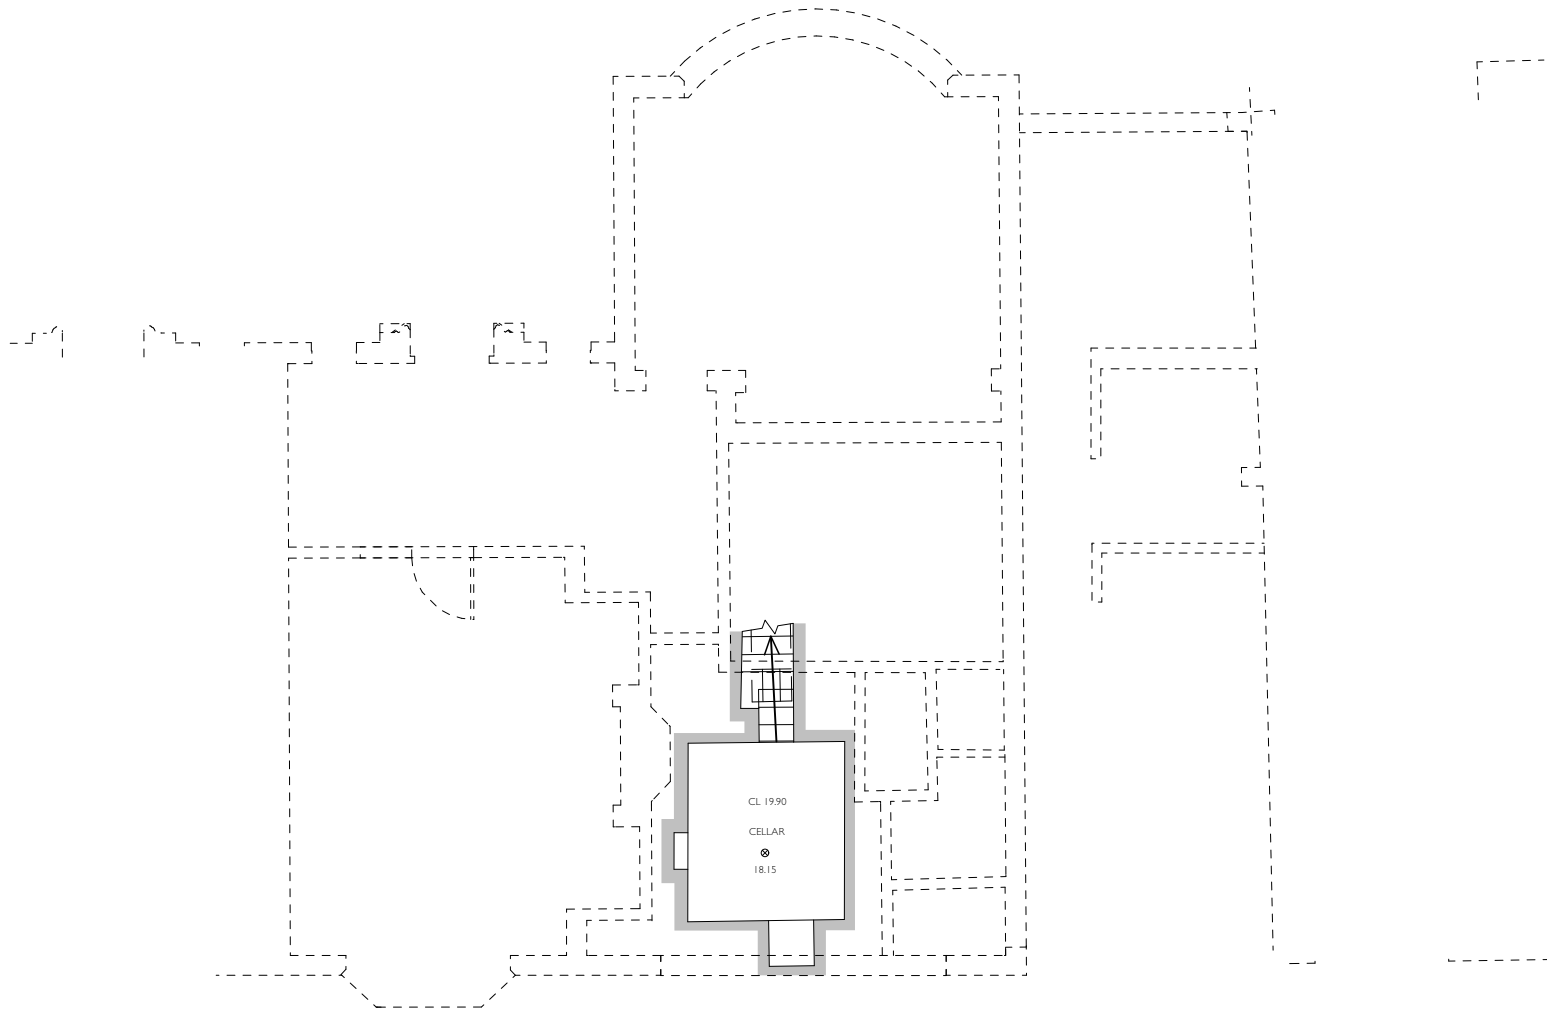



FIT MARK
2504.000N
7513.000E

BASEMENT FLOOR PLAN



ABL3 Architects
27 Bulwer Street, W12 8AR

1104-P010-020 Plans and elevations as existing.vwx

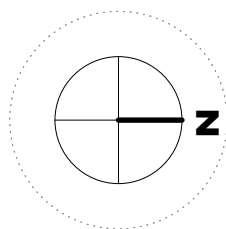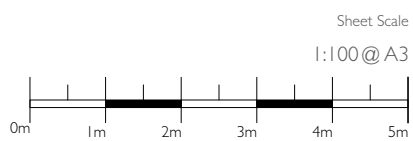

Client
Mr & Mrs D Harwood

Project Title
252 Sheen Lane

Sheet Title
Basement Plan as Existing

05 24

1104

P010

-

Date Rev. Notes

ABL3

ARCHITECTS