



8 HERBERT ROAD, WIMBLEDON, SW19 3SH

PROJECT TITLE
PROPOSED HOUSEHOLDER APPLICATION
 Erection of a part single, part two storey rear/side extensions and porch addition with alterations to existing roof to create a habitable second floor with a rear dormer, roof light additions and alterations to existing fenestration

SITE ADDRESS
 64 BOILEAU ROAD, LONDON SW13 9BL, UK

INTELLECTUAL PROPERTY RIGHTS
 The Planning Documents and other documents prepared by Design Professional (or prepared by Construction Manager / General Contractor or its Trade Contractors under a performance specification) pursuant to this Contract are the property of the Owner. Neither CM/GC nor any Subcontractor shall own or claim a copyright in such drawings, specifications, and other similar related documents; Owner shall retain all common law, statutory, and other intellectual property rights with respect thereto. All models are property of the owner.

DESIGNED BY : CHP
 DRAWN BY : CHP
 CHECKED BY : PC
 DATE : 09.11.2024

ISSUED FOR :
PLANNING


REVISIONS

REV. NO.	DESCRIPTION	DATE	BY


CONTENTS

	FLOOR PLANS

SCALE	SHEET NO.	SCOPE
AS SHOWN	4 of 8	A

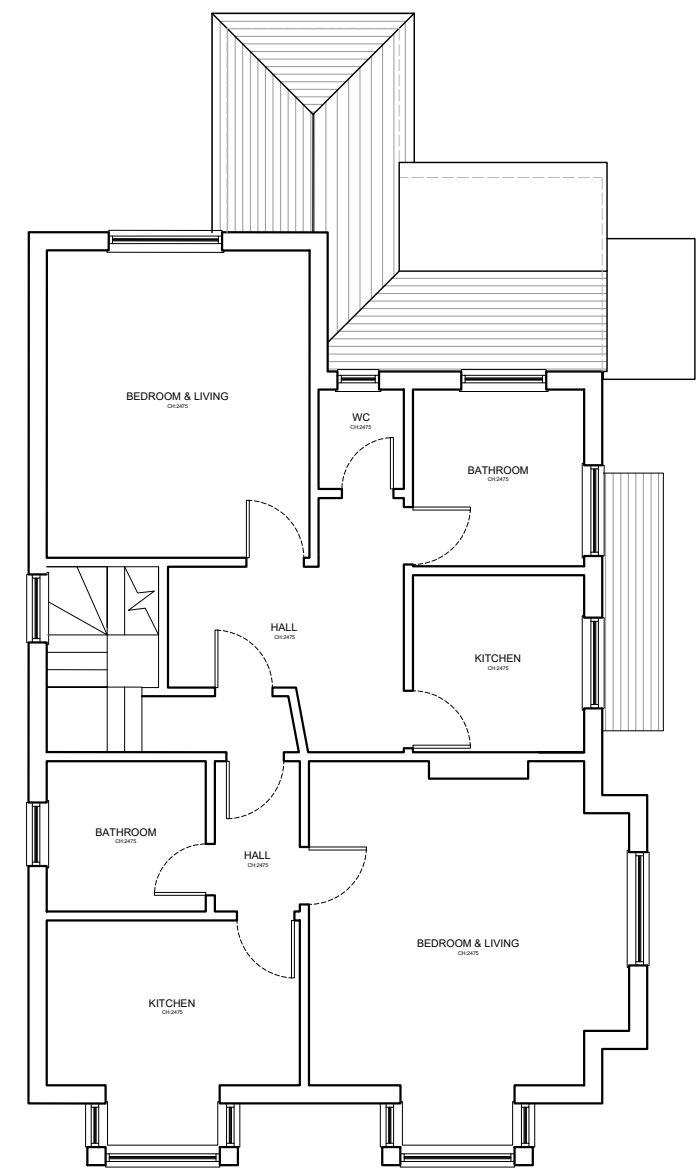


EXISTING FIRST FLOOR PLAN
 SCALE 1:100 MTS

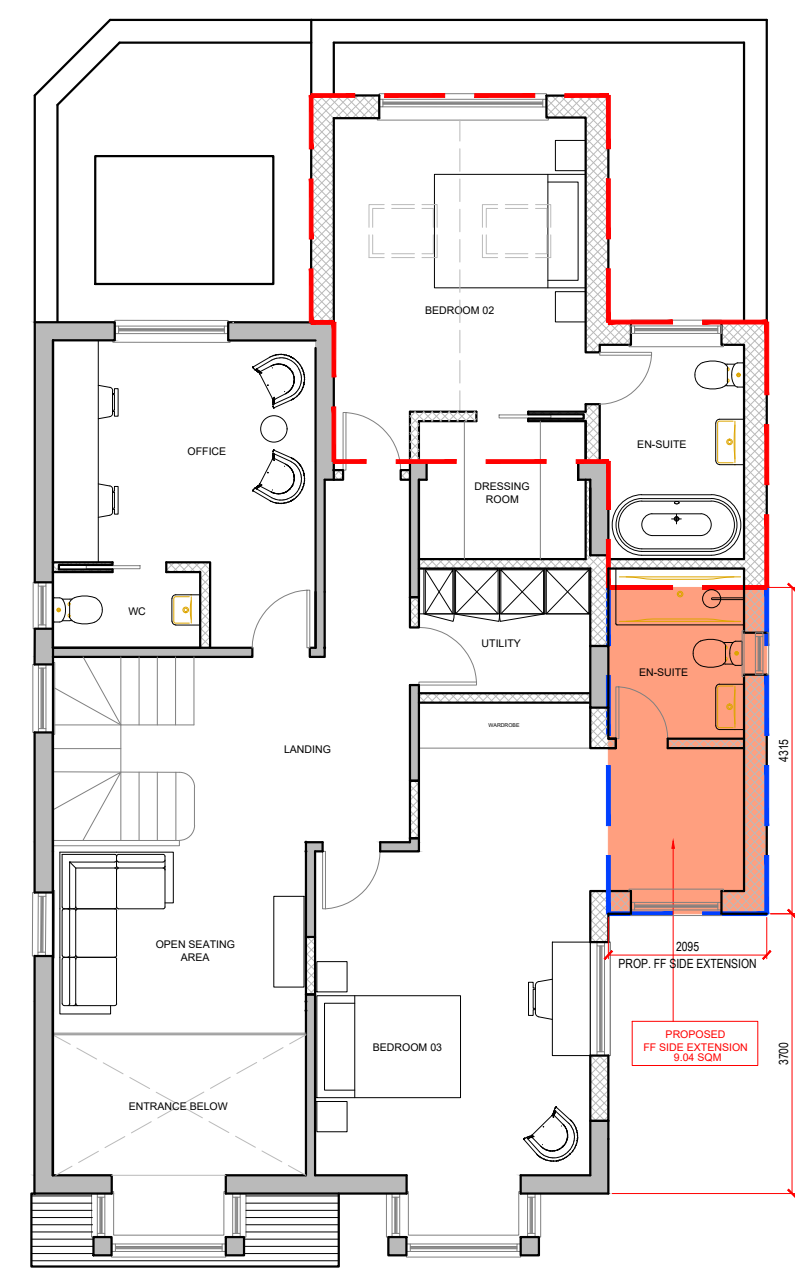

DASHED BLUE LINE DENOTES EXTENT OF PROPOSAL UNDER THIS APPLICATION
 DASHED RED LINE DENOTES EXTENT OF PROPOSAL APPROVED UNDER APPLICATION 24/1306/HOT

PROPOSED FIRST FLOOR PLAN
 SCALE 1:100 MTS

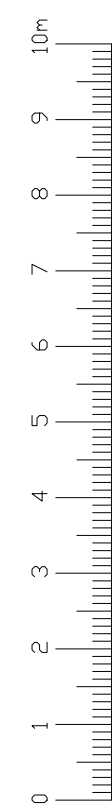

PART OF 66 BOILEAU ROAD

PART OF 62 BOILEAU ROAD