






FRONT ELEVATION as EXISTING. Scale 1 to 75.

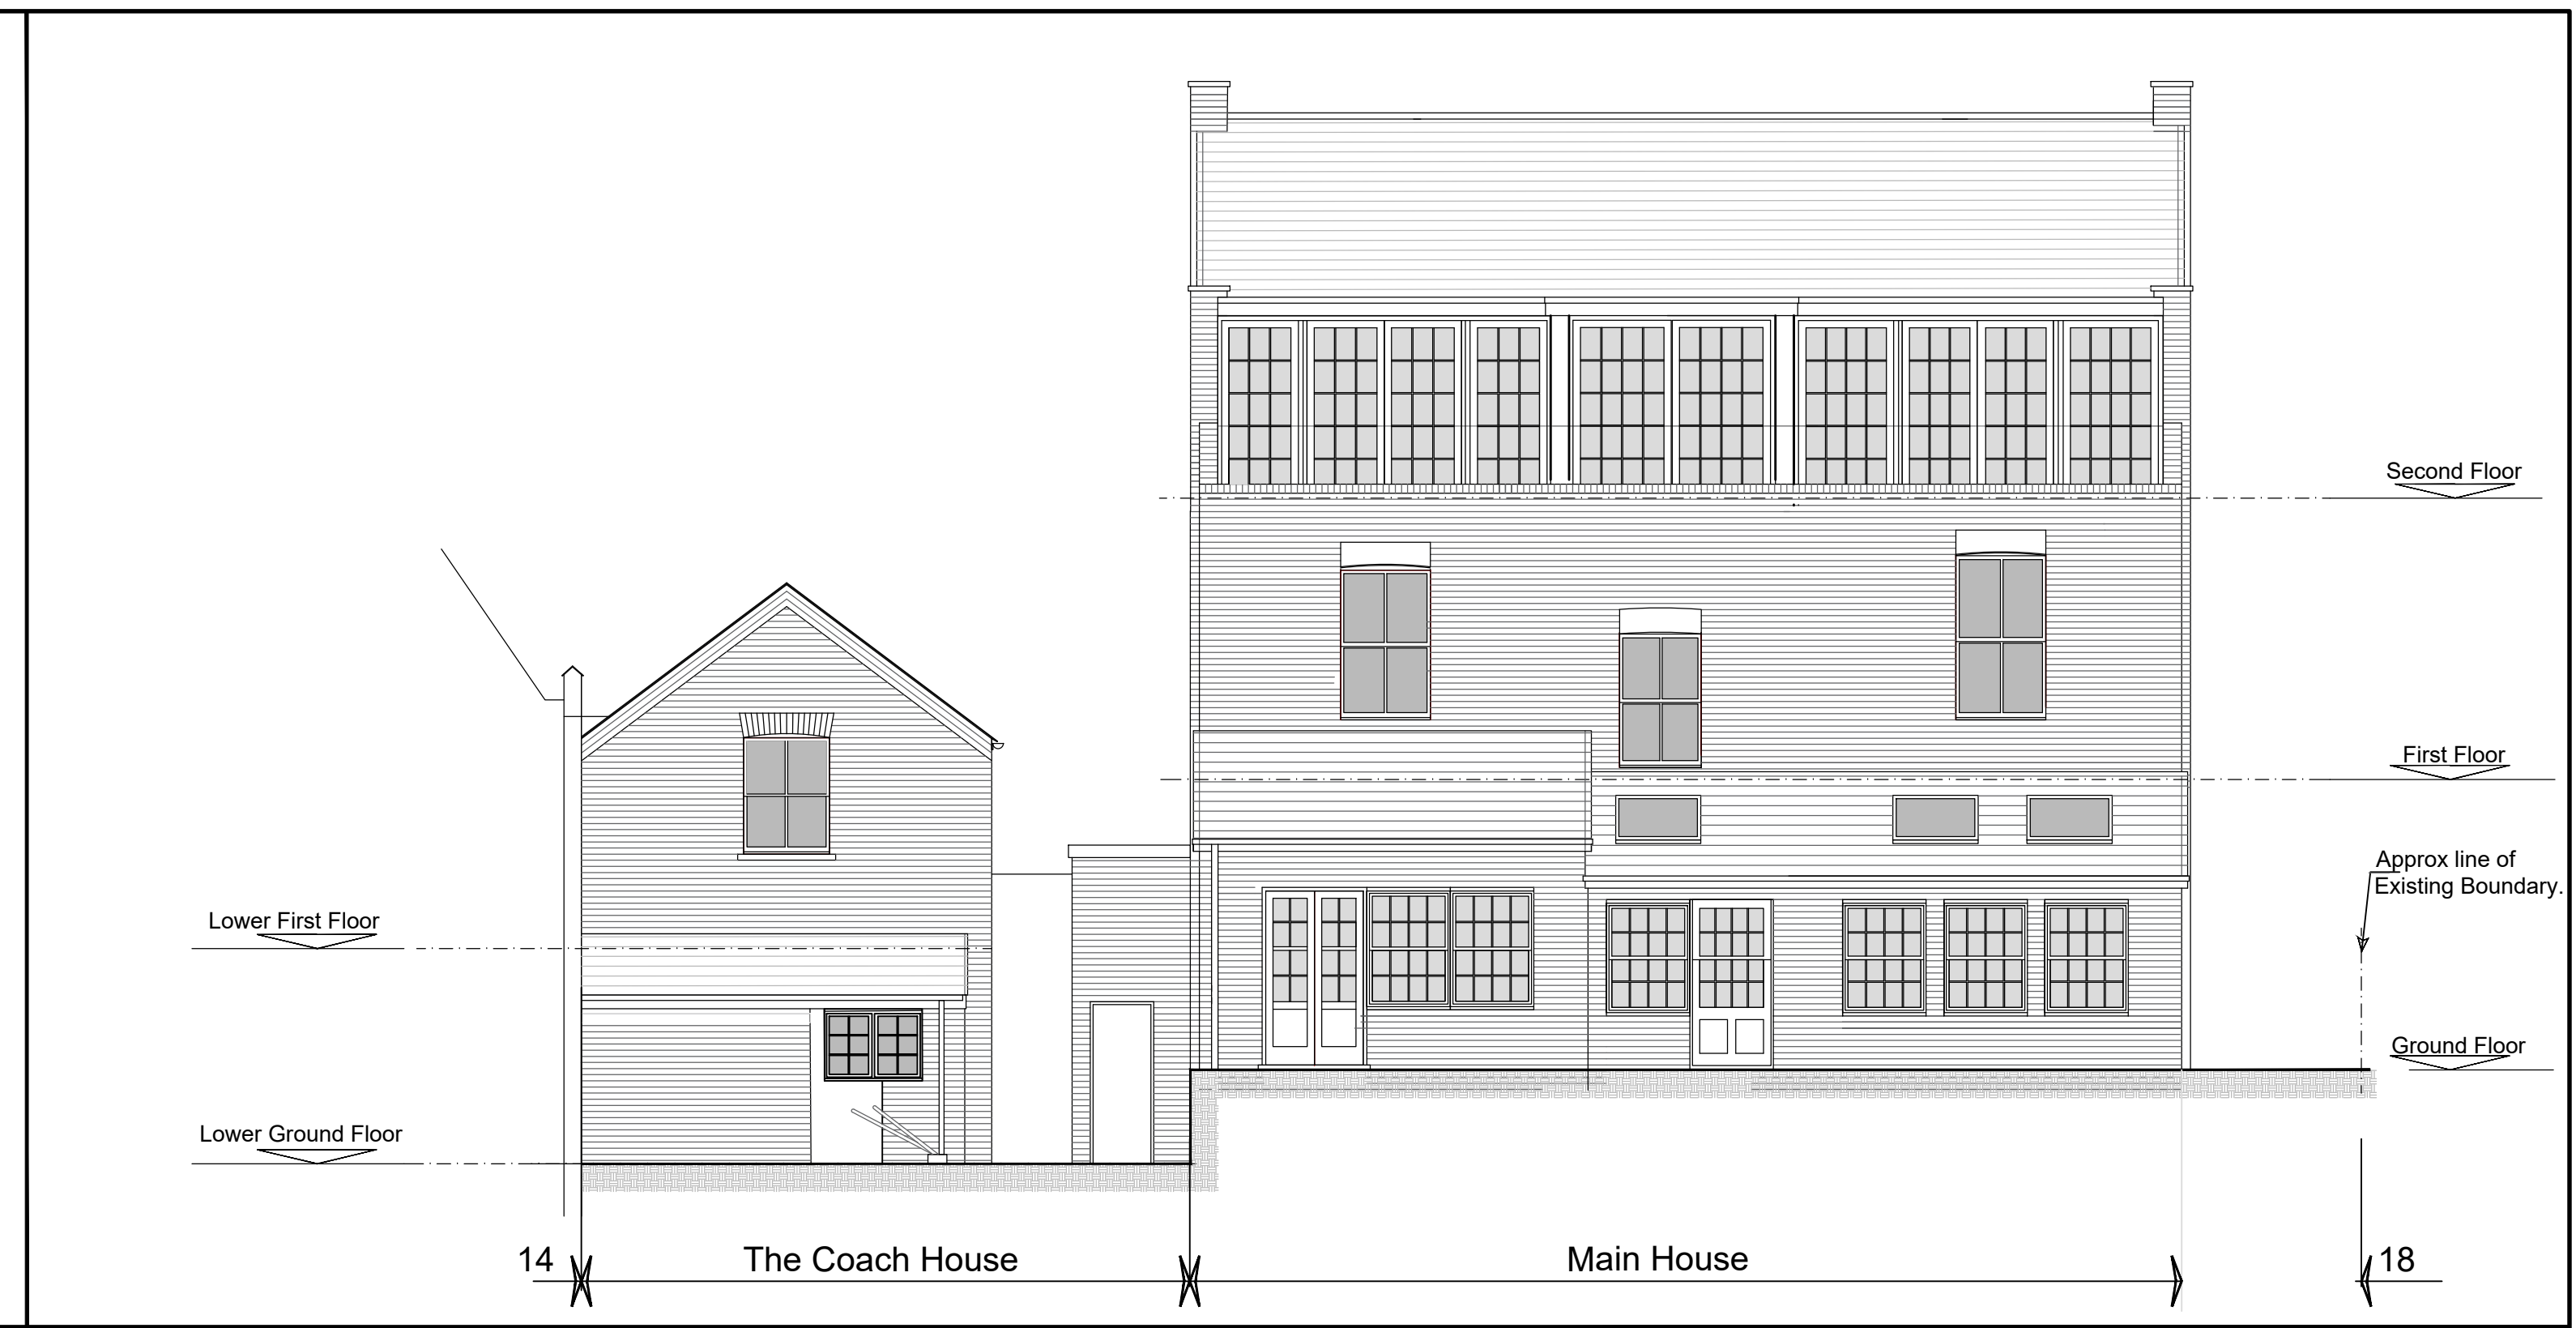

REAR ELEVATION as EXISTING. Scale 1 to 75.

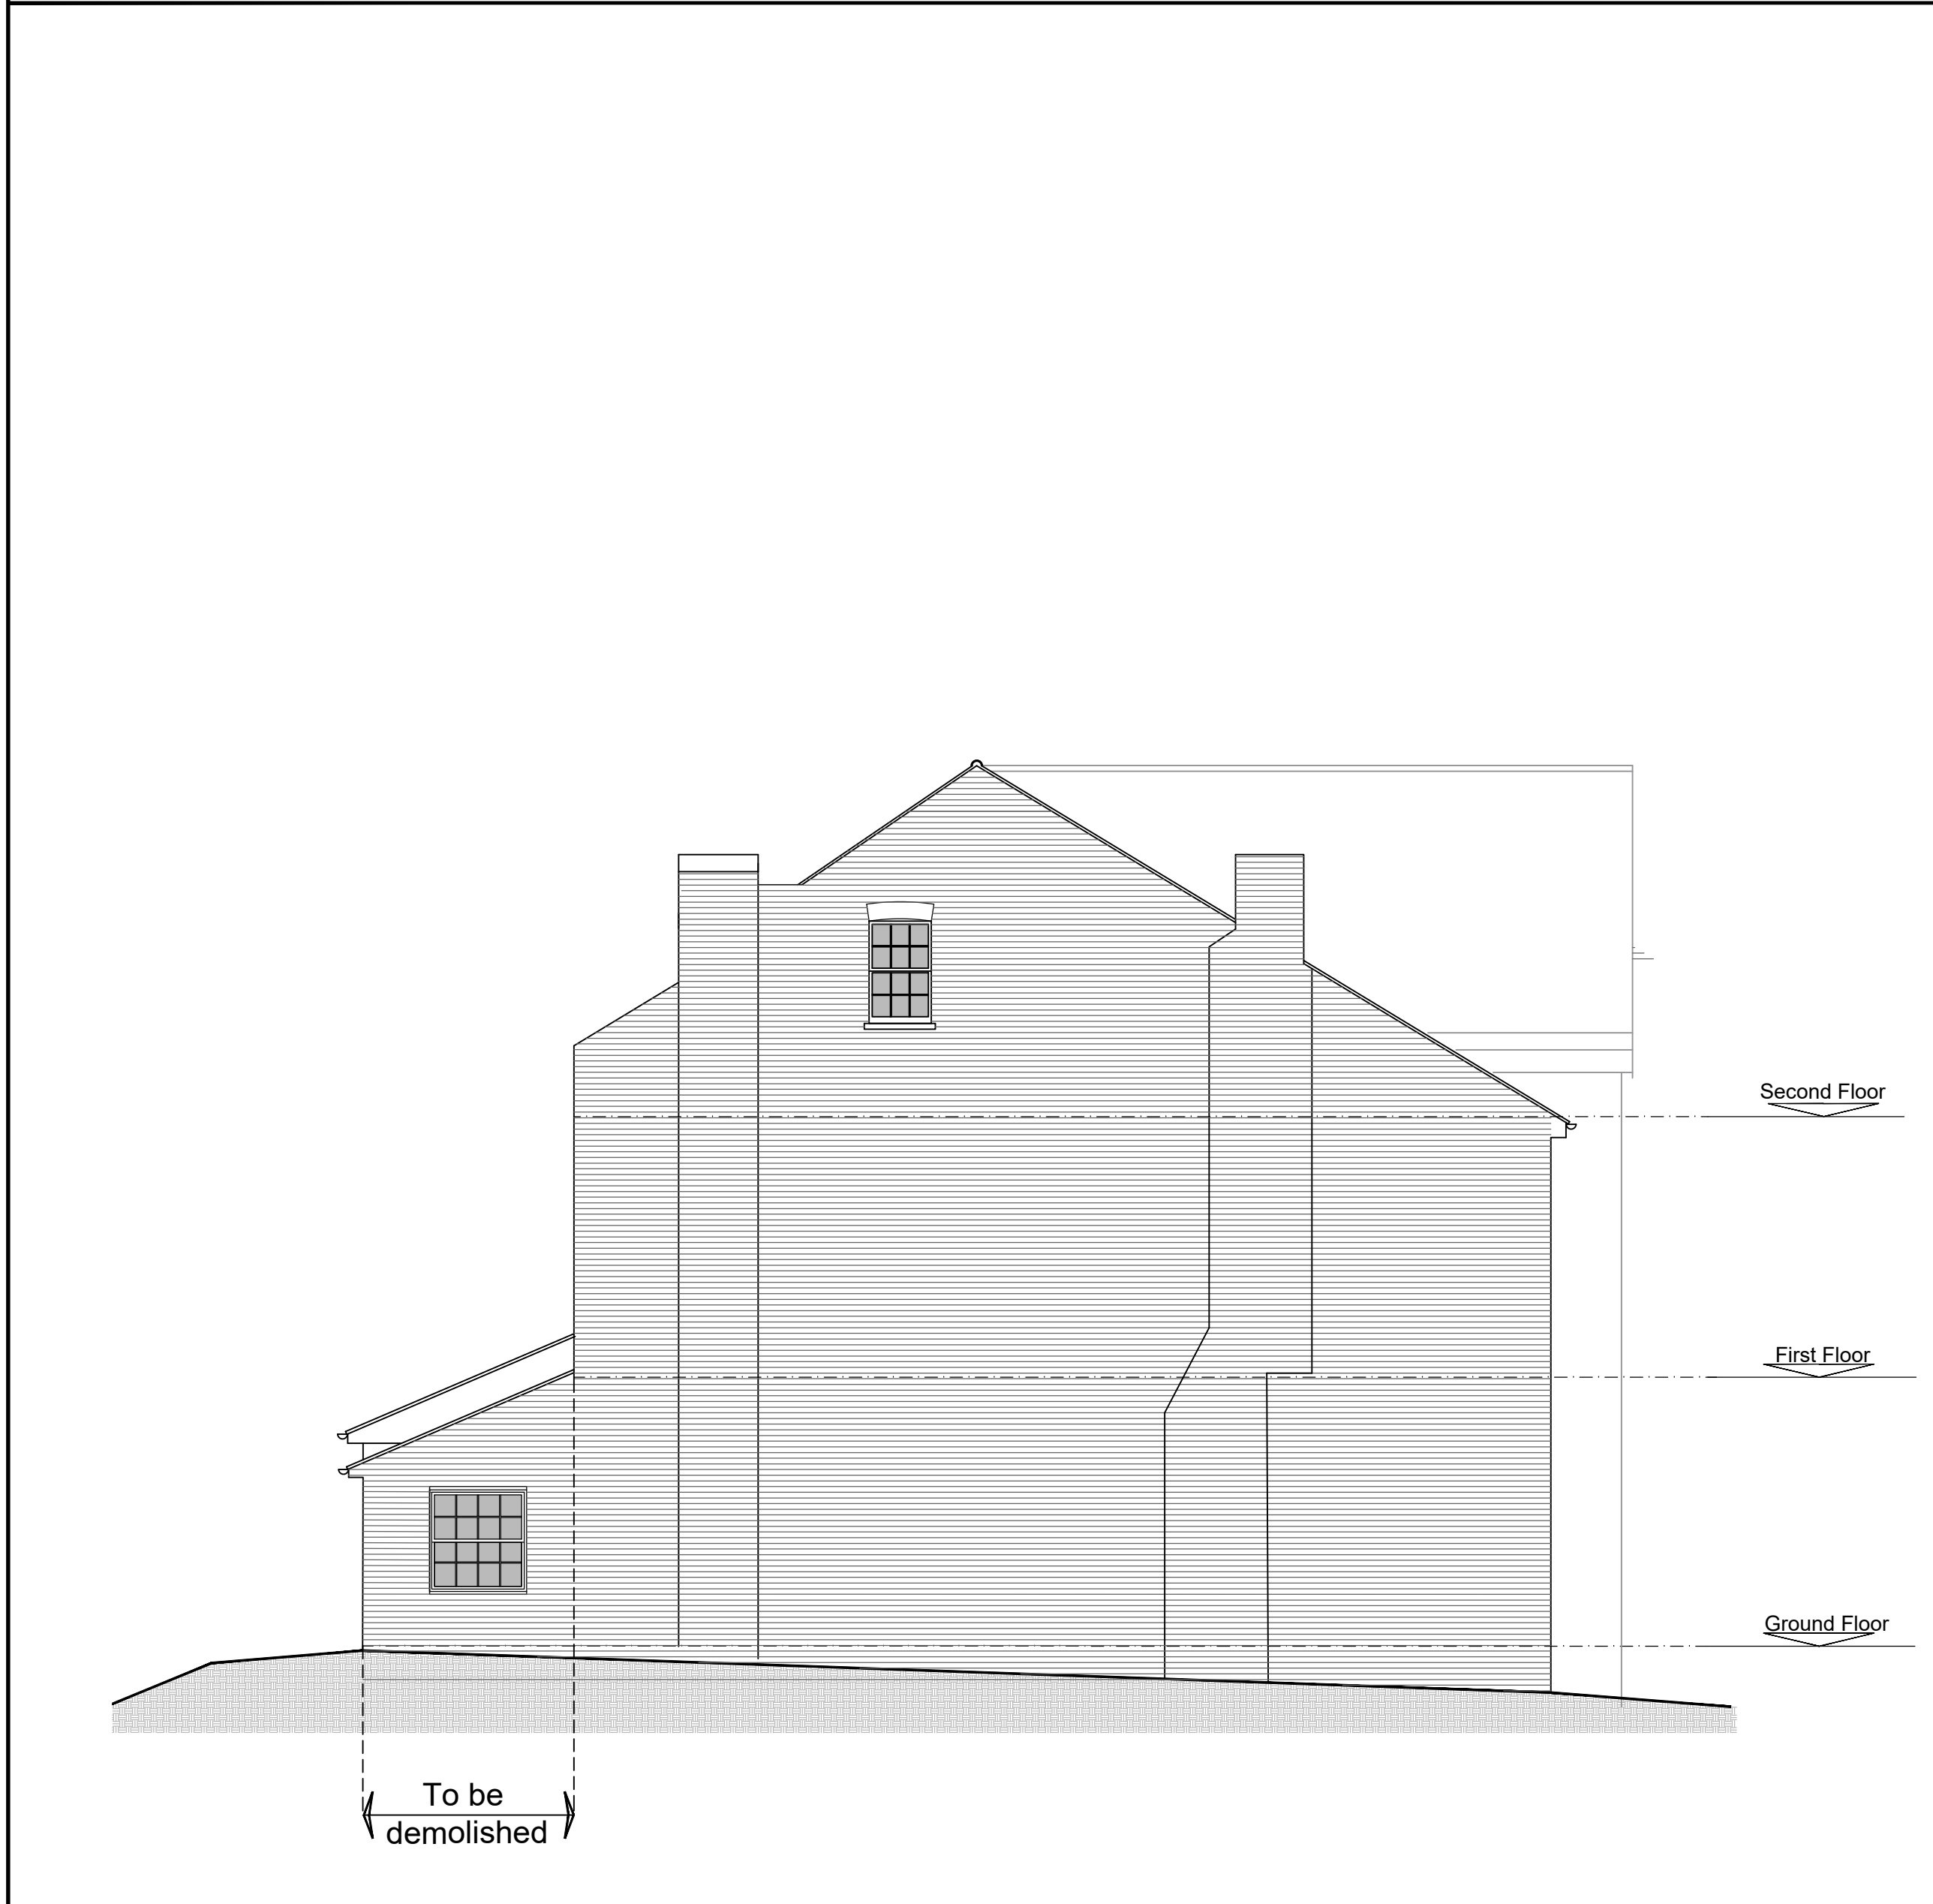

SIDE ELEVATION (No.18 Castelnau BOUNDARY) as EXISTING. Scale 1 to 75.

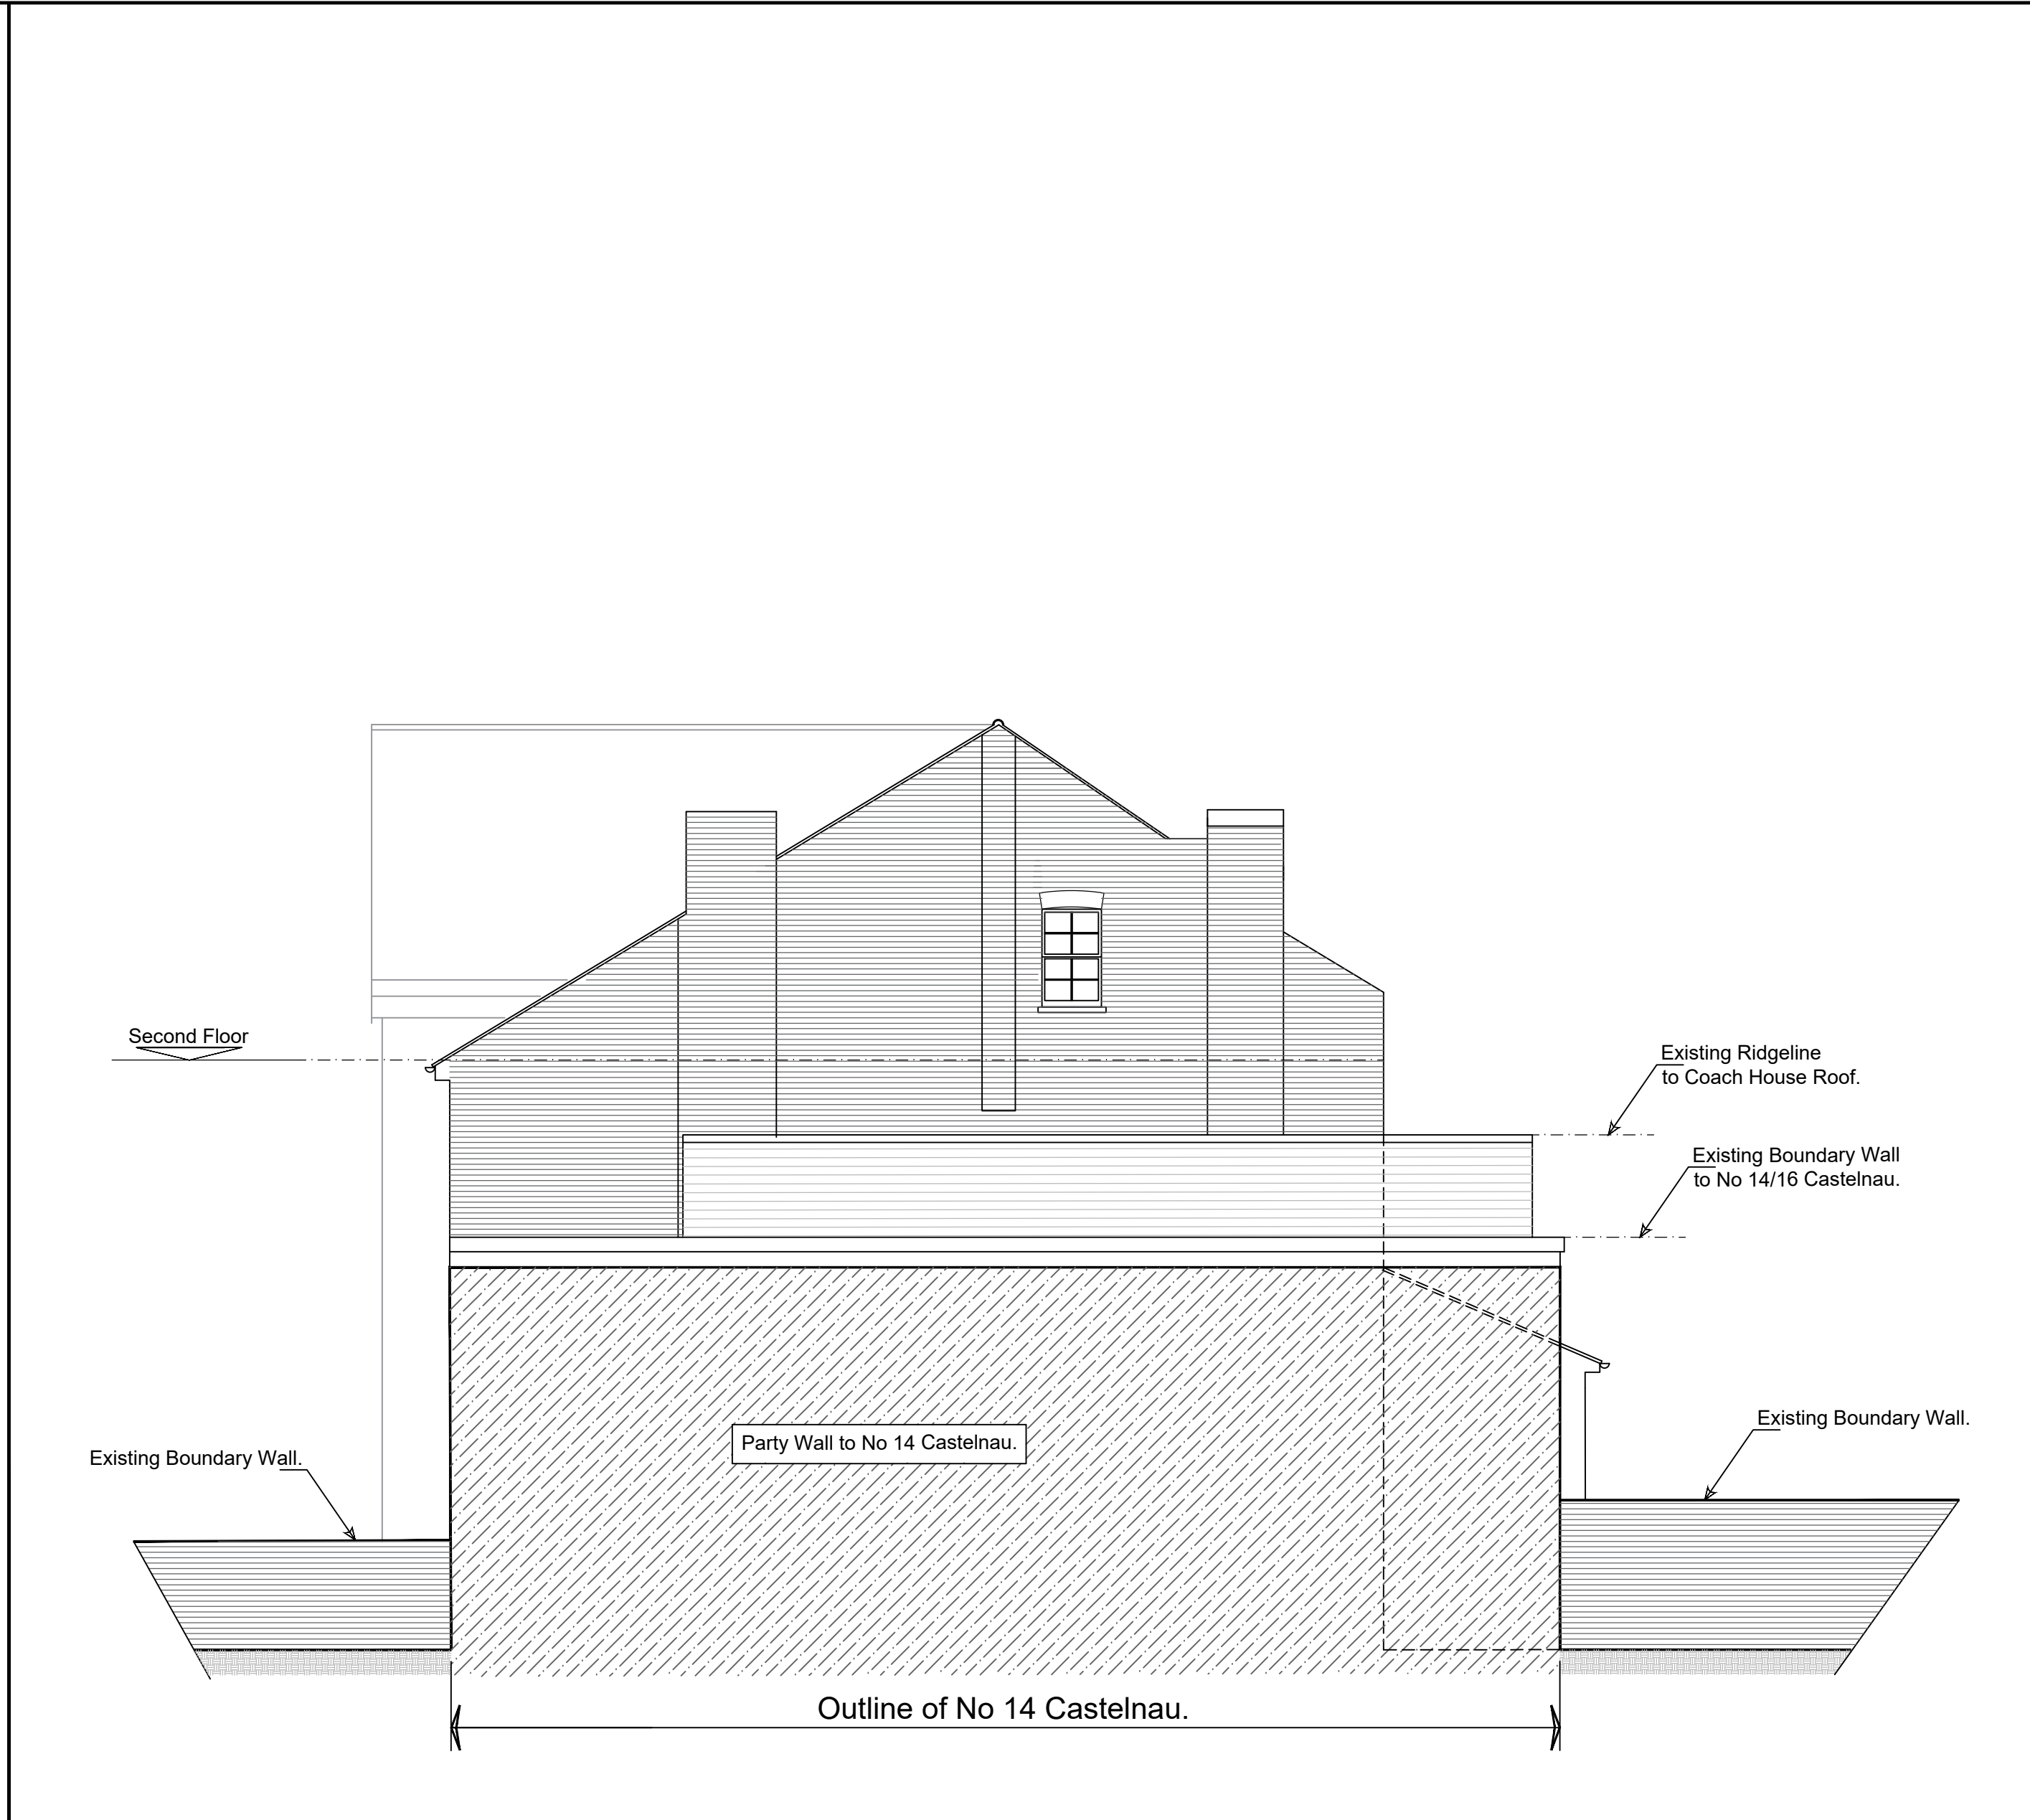

SIDE ELEVATION (No.14 Castelnau BOUNDARY) as EXISTING. Scale 1 to 75.

Rev	Date	Revision

SCALE BARS
0 1 2 3 4 5
M 1:75

Attic Design and Build,
Office 4C, Beaufort Parklands,
Railton Road, Guildford,
Surrey GU2 9JX
01483 561859

Client MR and MRS SMITH.
Site 16 CASTELNAU, BARNES,
LONDON, SW13 9RU.

Drawing Title
ELEVATIONS
as EXISTING

Scale 1 to 75 @ A1 Date JULY 2024 Drawing Status Planning.
Drawing Number 007/108- E02 Rev 00.