



01 EXISTING OS MAP  
A-(10)-009 1:100@ A1,1:200 @ A3

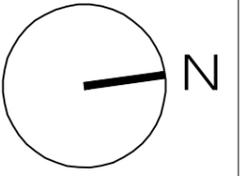

PROJECT NAME: 1323	CLIENT/PROJECT: 21 Broad Street, Teddington TW11 8QZ	NOTES: All dimensions in millimetres. All dimensions and levels are to be checked on site by the main contractor prior to commencing excavation works. Any discrepancy is to be reported back to the designer for instruction. This drawing is the property of VORBILD ARCHITECTURE LIMITED and may not be reproduced or disclosed to a third party in any form without written permission.	ARCHITECTURE:  www.vorbild.co.uk info@vorbild.co.uk	CONSTRUCTION: INSTALLATIONS: INSTALLATIONS:	SHEET TITLE: EXISTING BLOCK PLAN	DRAWING STATUS: FOR PLANNING	JOB NUMBER: 1323	
						DRAWN BY: KK	SIGNATURE:	DRAWING No: A-(10)-009
						APPROVED: MS	SIGNATURE:	SCALE: 1:200 DATE: 22.07.2024 Rev. No.:




No	Ground Floor	Area m <sup>2</sup>
00/00	HALL	6.48
00/01	SHOP UNIT	35.99
00/02	SOCIAL ROOM	5.48
00/03	WC	2.36
00/04	STORAGE	1.12
00/05	ROOM	7.74
00/06	STORAGE	14.78
SHOP AREA SUM		67.47
TOTAL AREA SUM		73.95

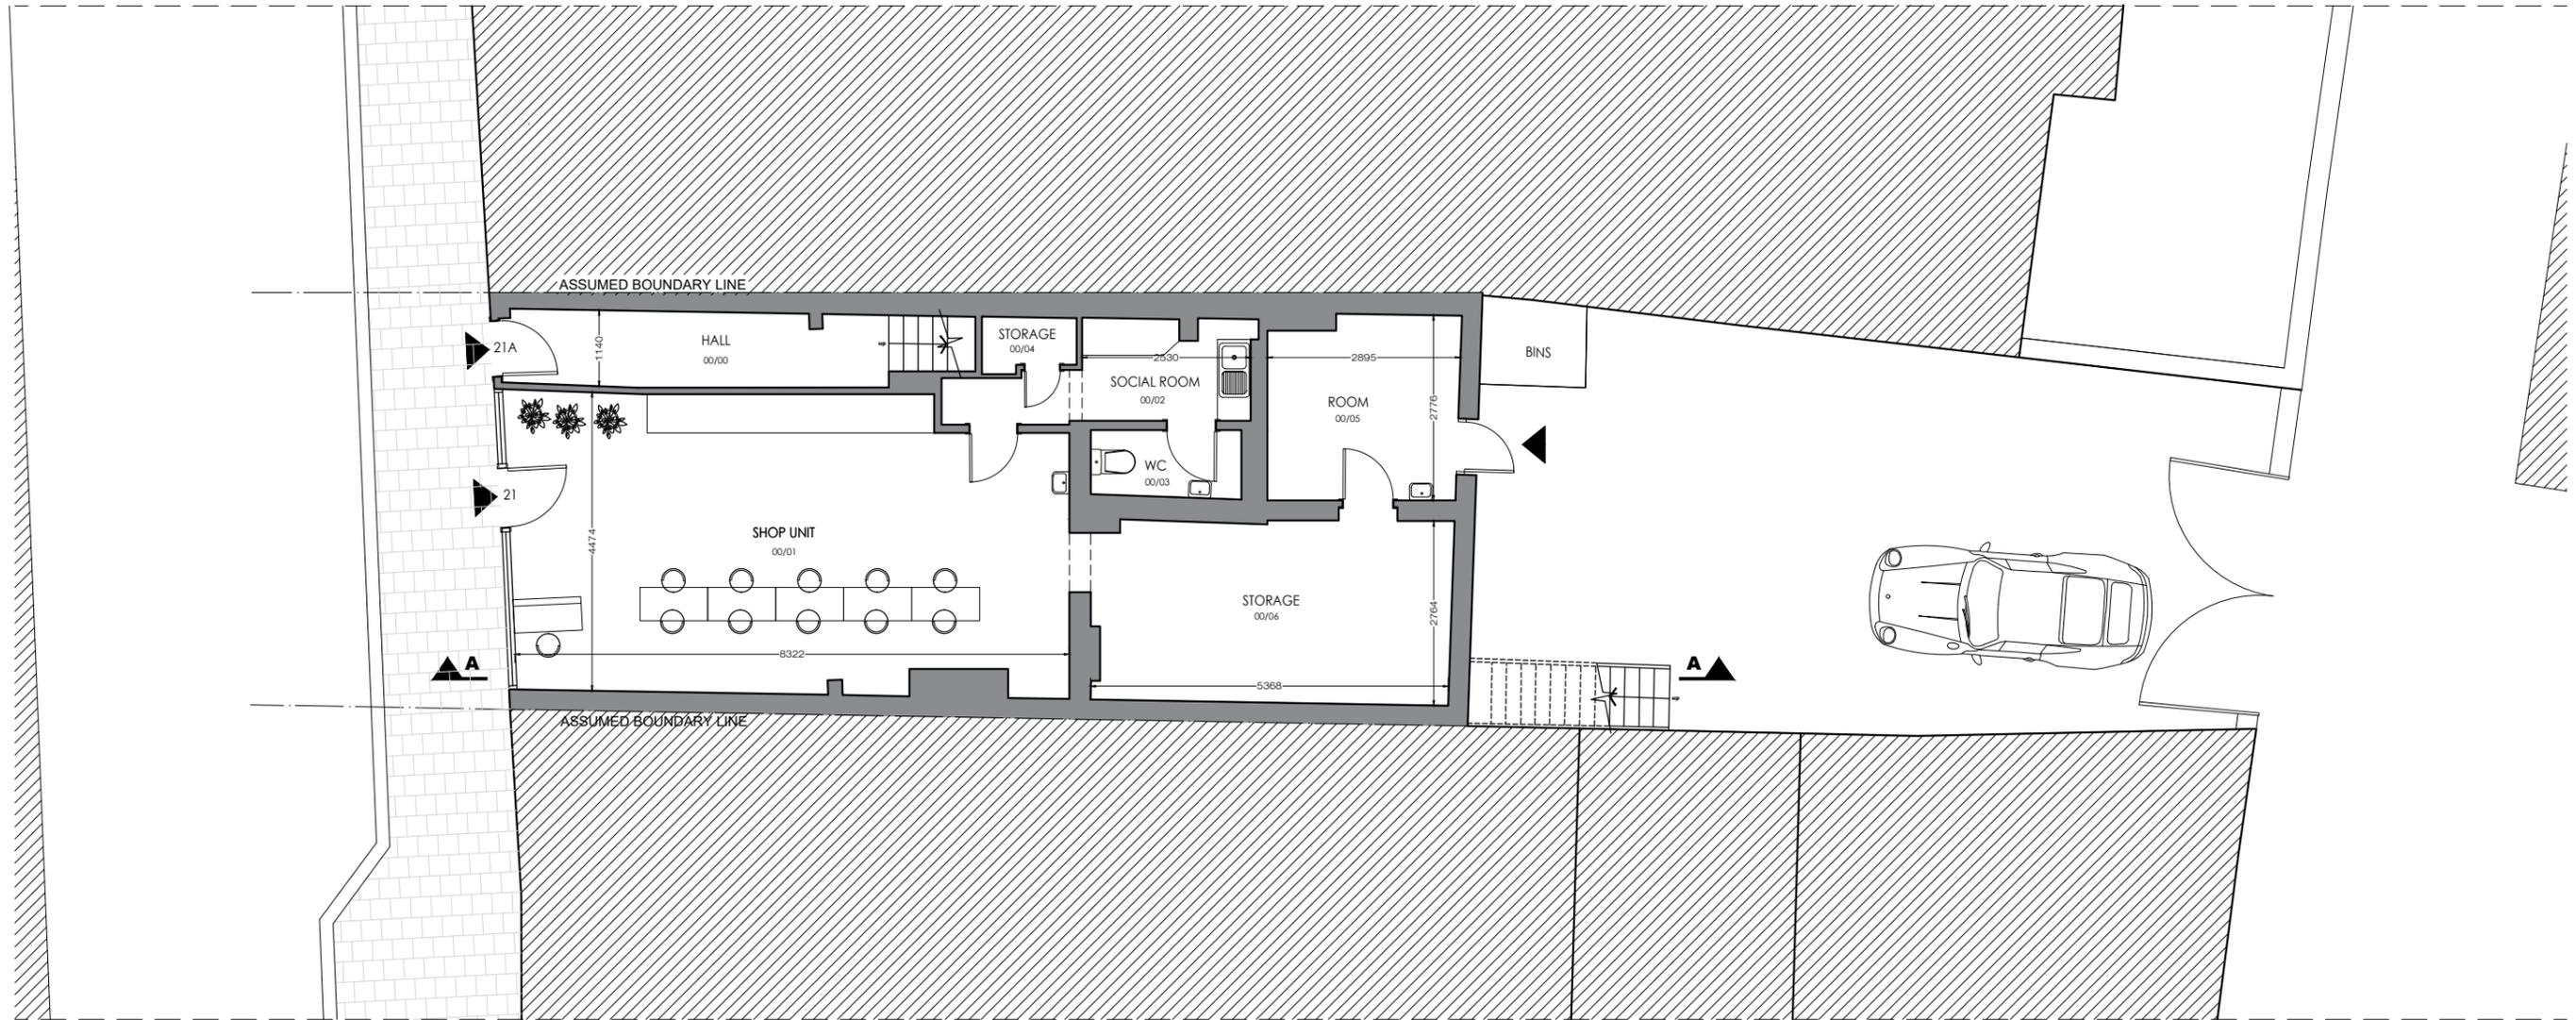


**02** EXISTING GROUND FLOOR PLAN  
A-(10)-010 1:50 @ A1, 1:100 @ A3



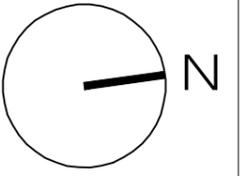


No	First Floor Room	Area m <sup>2</sup>
01/00	HALL	3.04
01/01	KITCHEN	12.83
01/02	LIVING ROOM	25.74
01/03	HALL	2.31
01/04	BATHROOM	4.05
01/05	WC	1.72
TOTAL AREA SUM		49.69

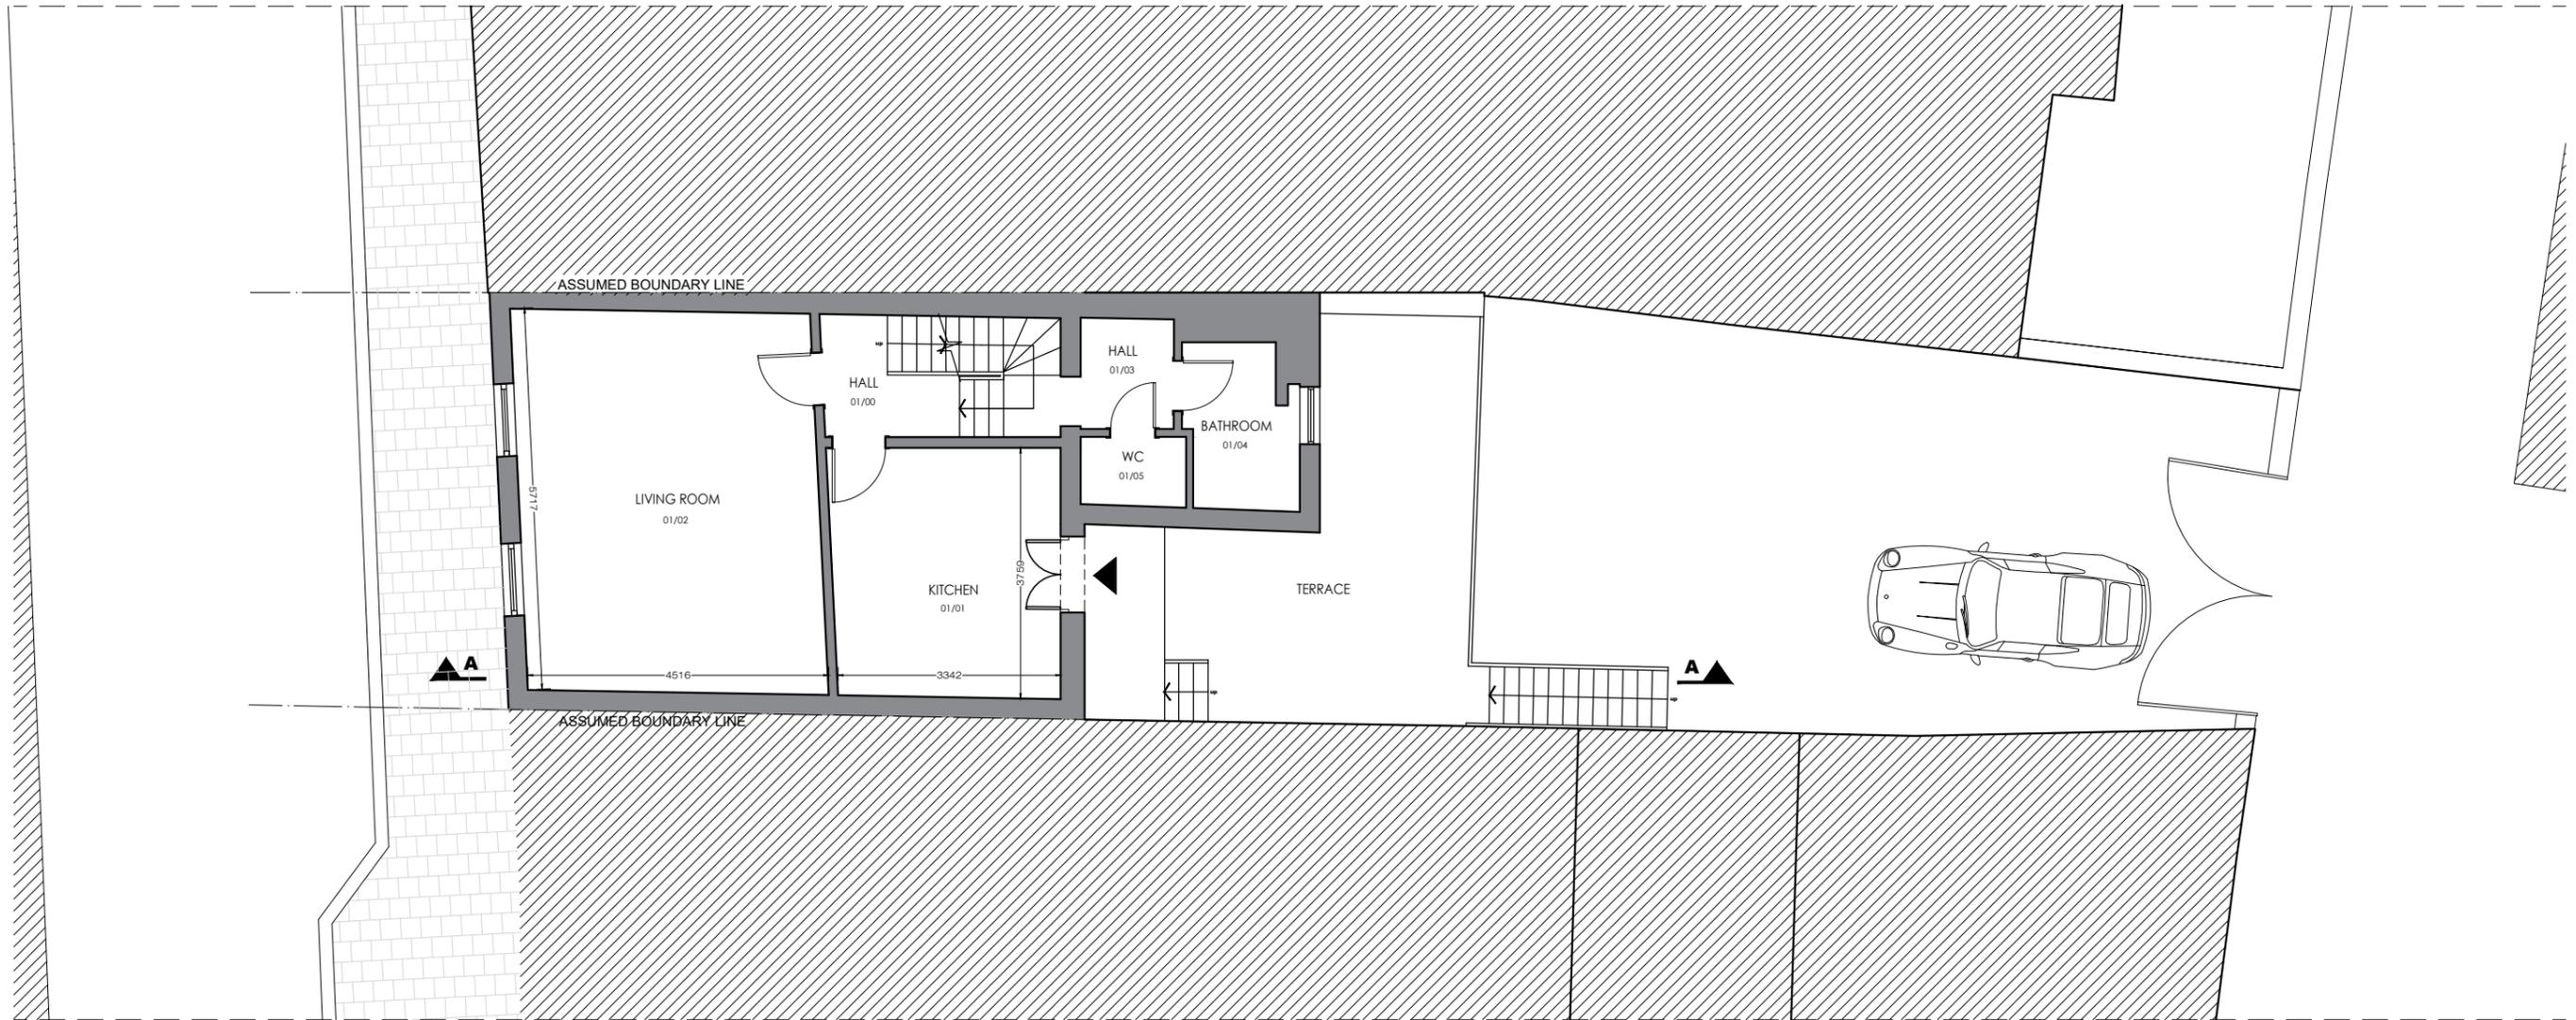


**03** EXISTING FIRST FLOOR PLAN  
 A-(10)-011 1:50 @ A1, 1:100 @ A3






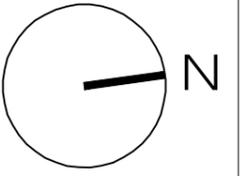


No	Loft Floor Room	Area m <sup>2</sup>
03/00	LOFT	40.53

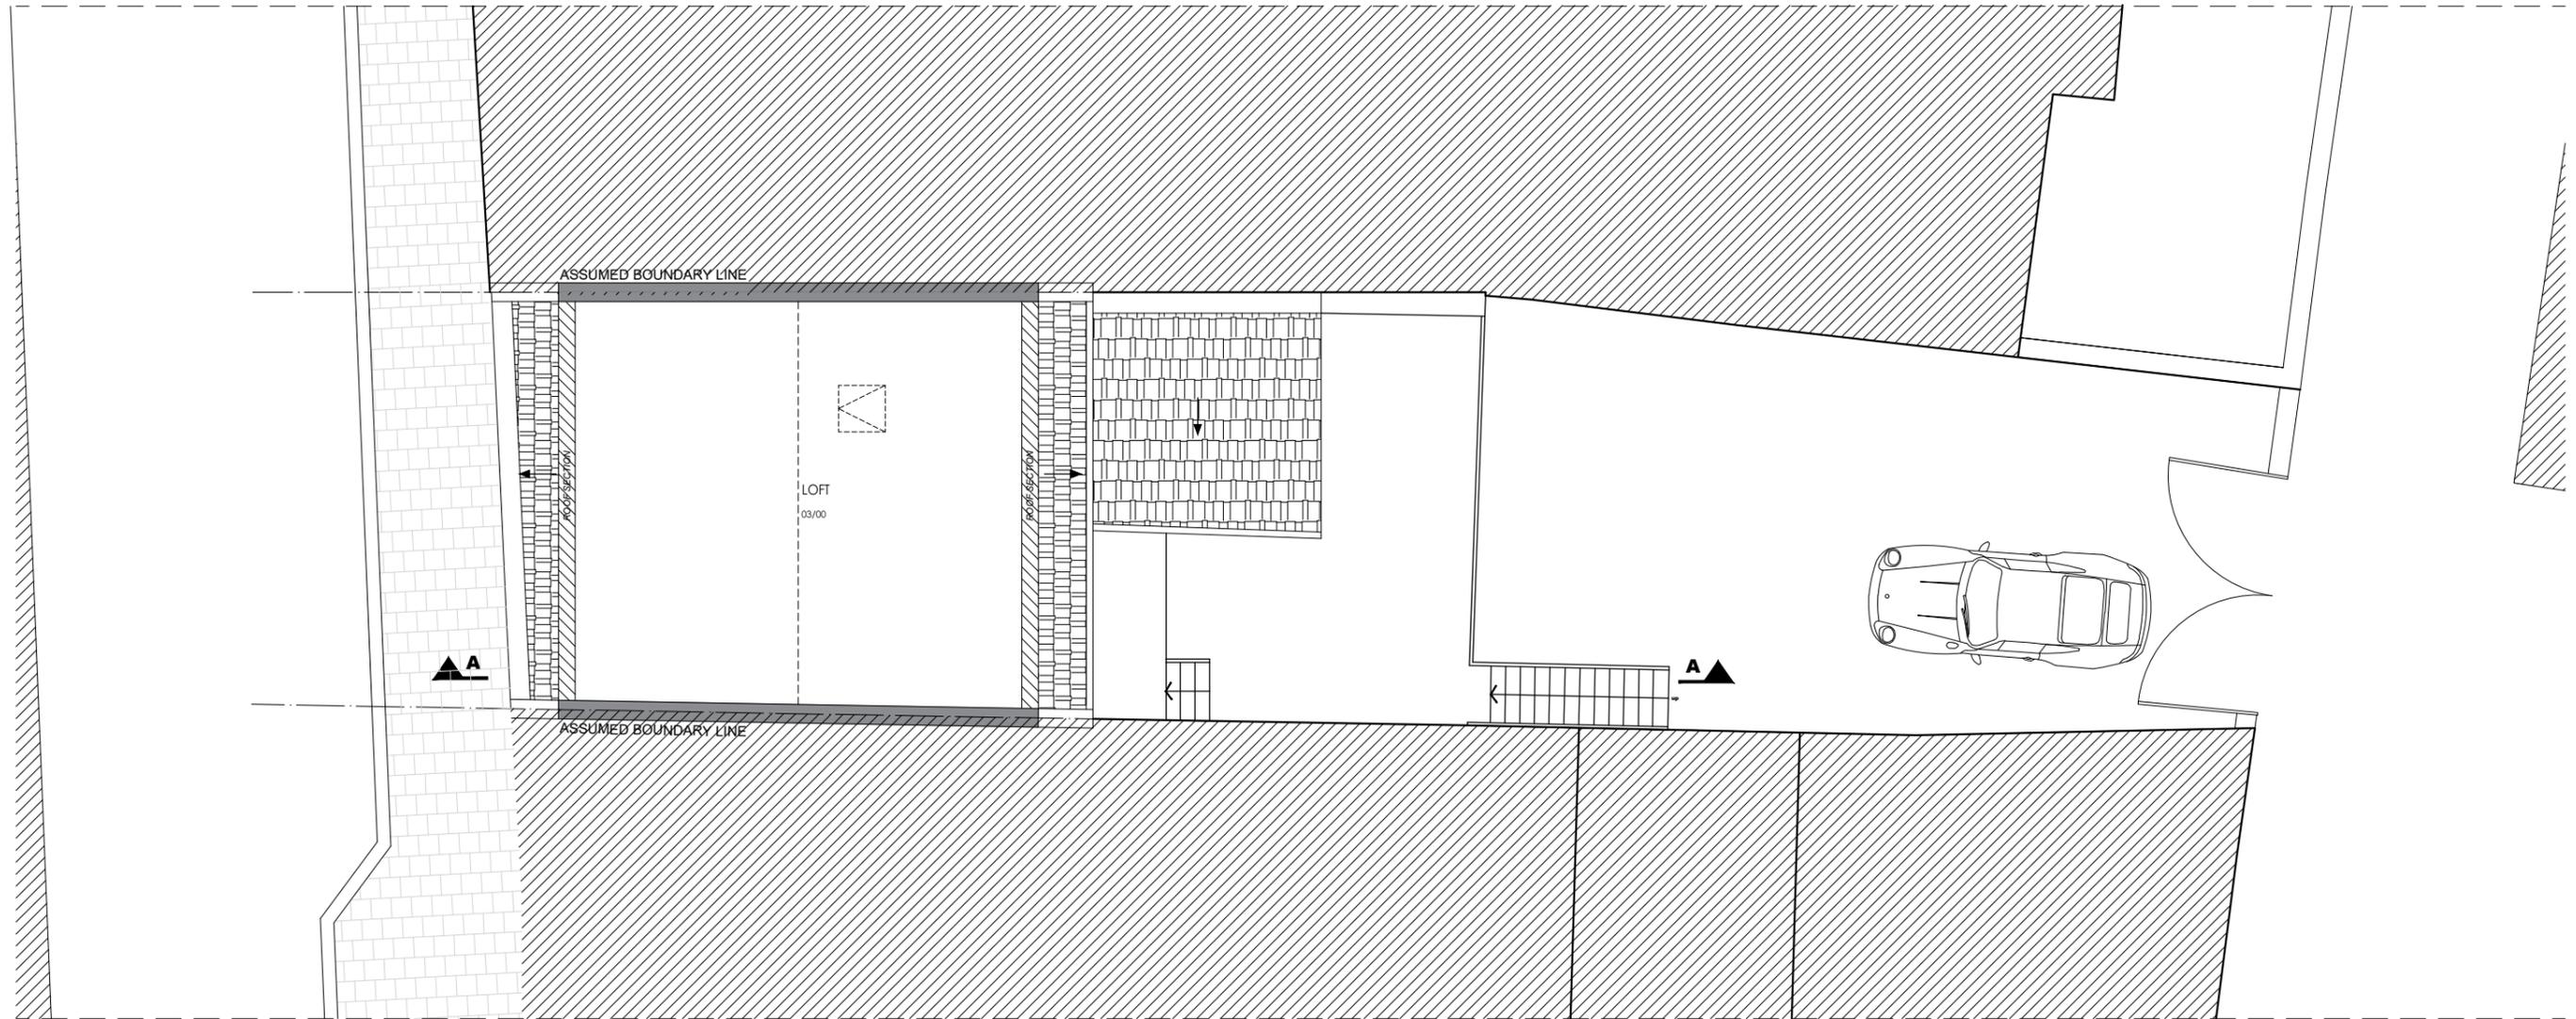

**05** EXISTING LOFT FLOOR PLAN  
A-(10)-013 1:50 @ A1, 1:100 @ A3




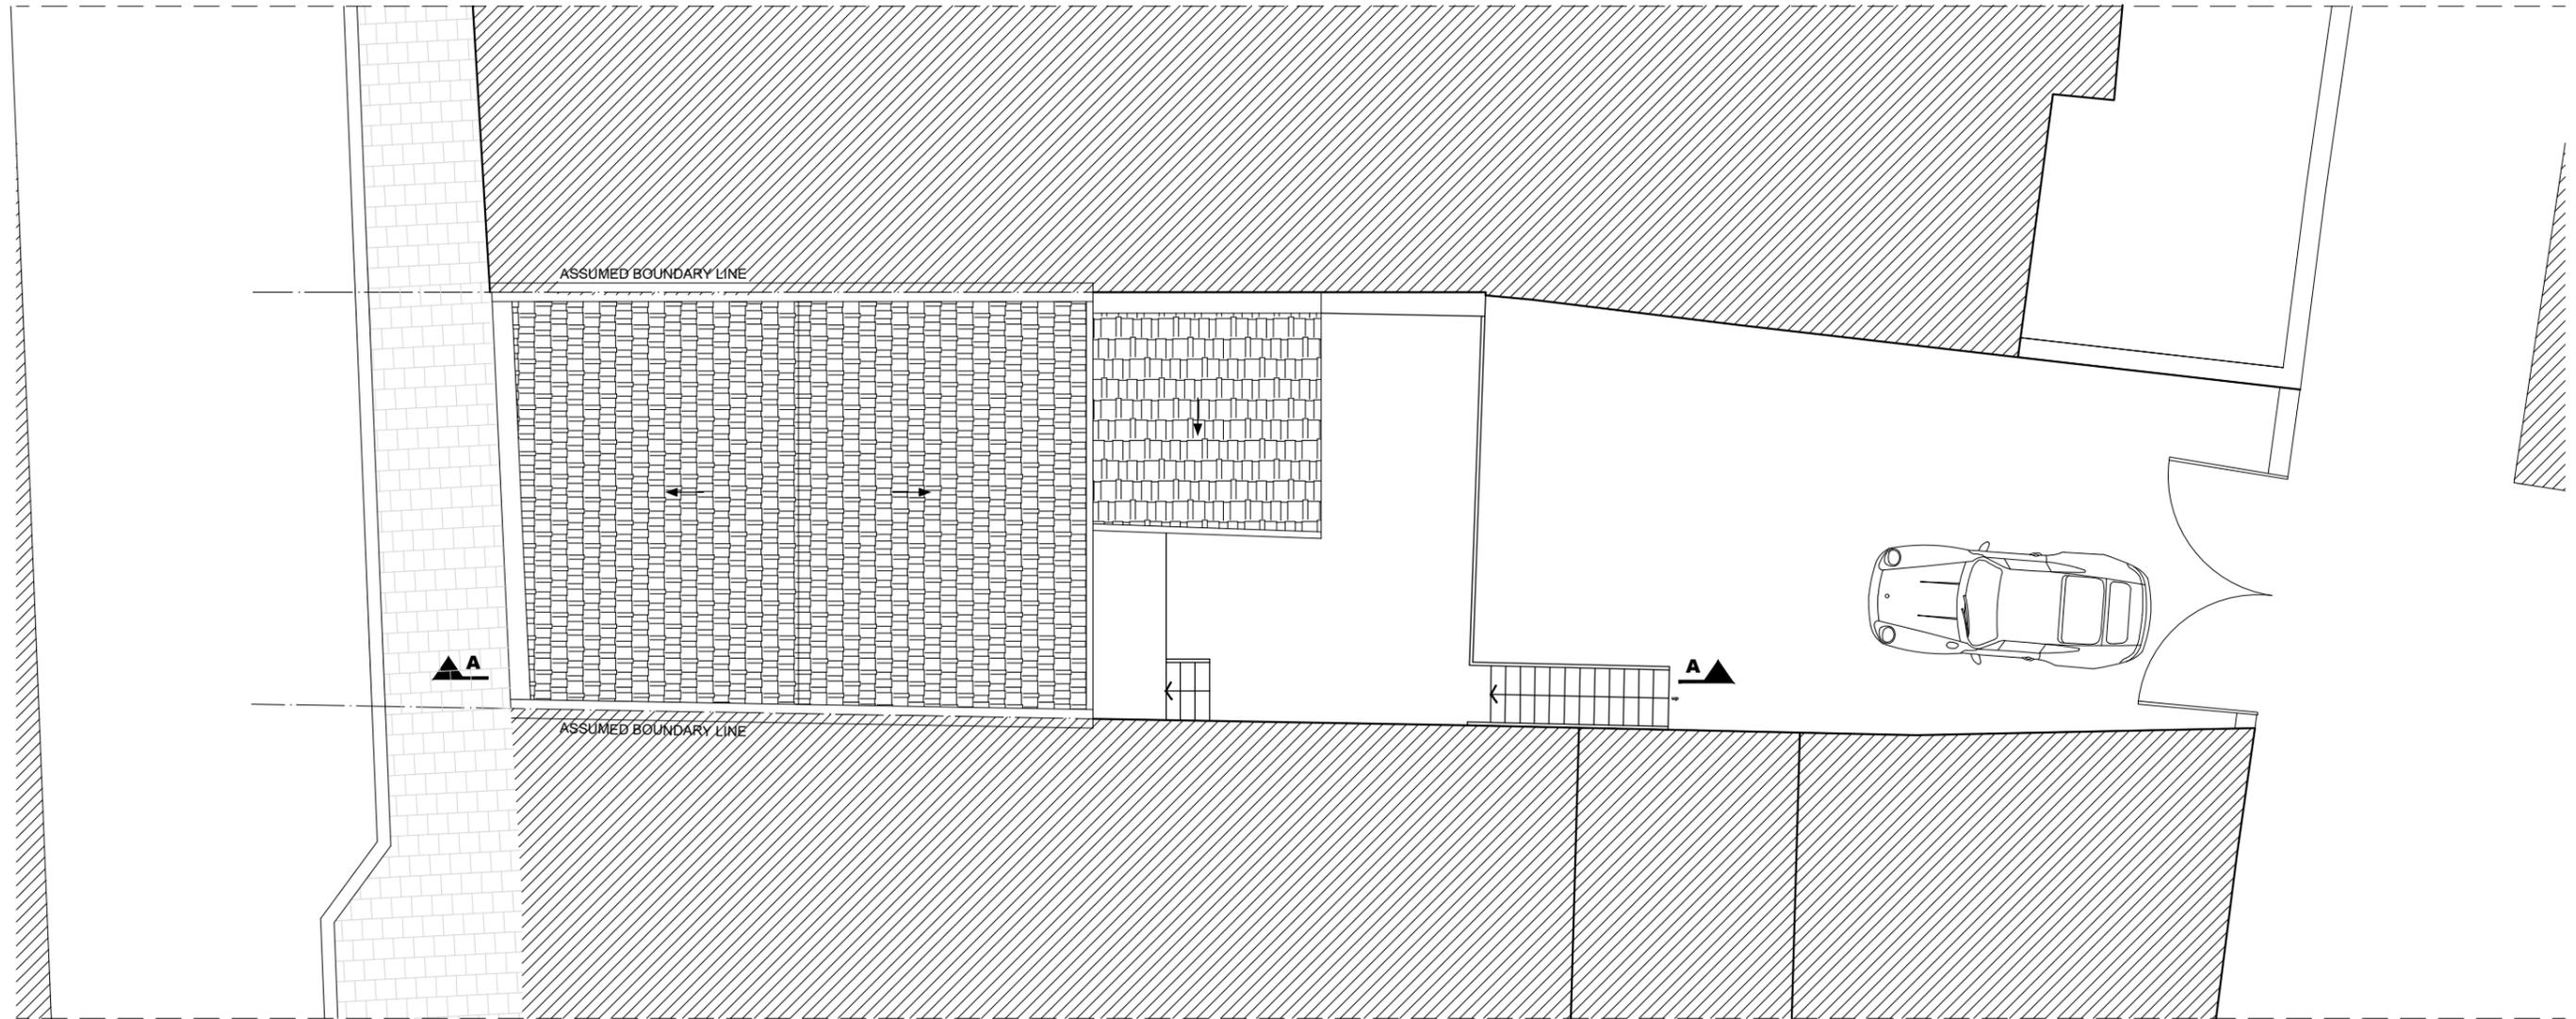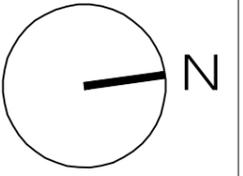

06 EXISTING ROOF PLAN  
 A-(10)-014 1:50 @ A1, 1:100 @ A3




PROJECT NAME: 1323	CLIENT/PROJECT: 21 Broad Street, Teddington TW11 8QZ	NOTES: All dimensions in millimetres. All dimensions and levels are to be checked on site by the main contractor prior to commencing excavation works. Any discrepancy is to be reported back to the designer for instruction. This drawing is the property of VORBILD ARCHITECTURE LIMITED and may not be reproduced or disclosed to a third party in any form without written permission.	ARCHITECTURE:  <b>VORBILD</b> ARCHITECTURE www.vorbild.co.uk info@vorbild.co.uk	CONSTRUCTION: INSTALLATIONS: INSTALLATIONS:	SHEET TITLE: EXISTING ROOF PLAN	DRAWING STATUS: FOR PLANNING	JOB NUMBER: 1323
						DRAWN BY: KK	DRAWING No: A-(10)-014
						APPROVED: MS	SCALE: DATE: Rev. No.: 1:100 22.07.2024

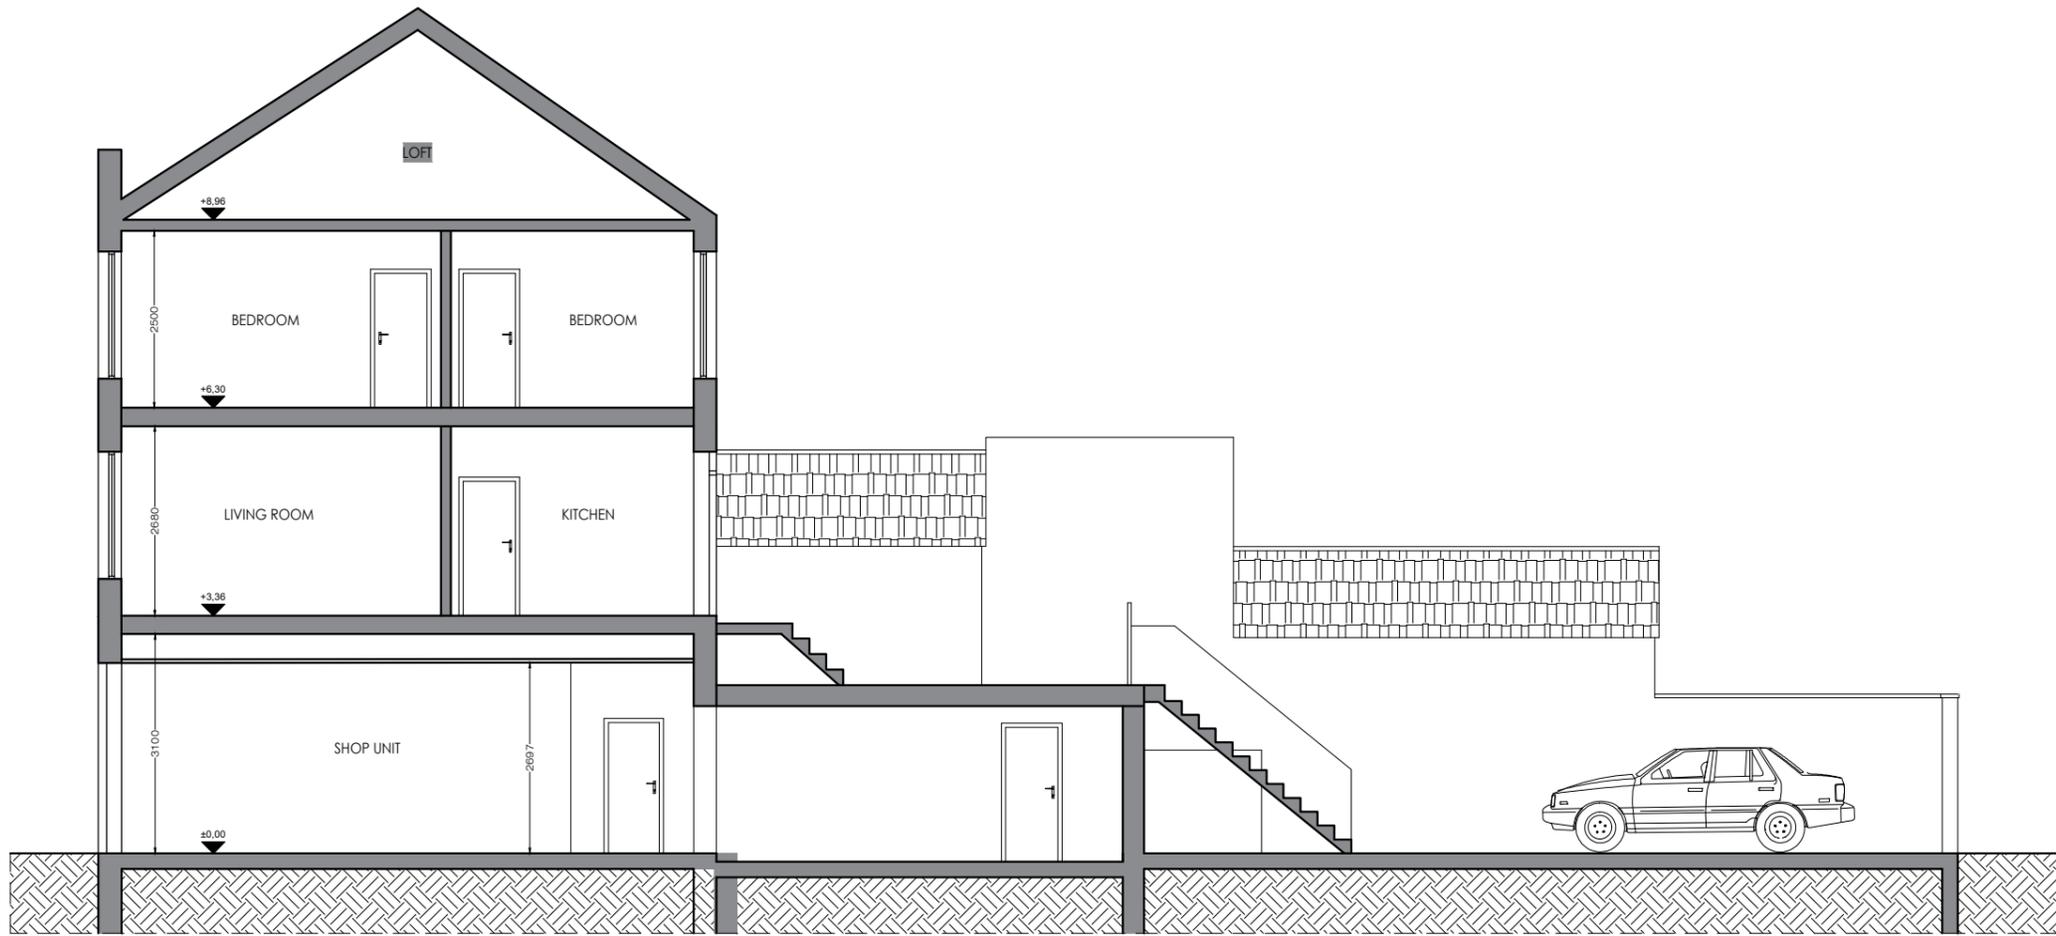

07 EXISTING SECTION A-A  
 A-(11)-010 1:50 @ A1, 1:100 @ A3




PROJECT NAME: 1323	CLIENT/PROJECT: 21 Broad Street, Teddington TW11 8QZ	NOTES: All dimensions in millimetres. All dimensions and levels are to be checked on site by the main contractor prior to commencing excavation works. Any discrepancy is to be reported back to the designer for instruction. This drawing is the property of VORBILD ARCHITECTURE LIMITED and may not be reproduced or disclosed to a third party in any form without written permission.	ARCHITECTURE:  www.vorbild.co.uk info@vorbild.co.uk	CONSTRUCTION: INSTALLATIONS: INSTALLATIONS:	SHEET TITLE: EXISTING SECTION A-A	DRAWING STATUS: FOR PLANNING	JOB NUMBER: 1323
						DRAWN BY: KK	DRAWING No: A-(11)-010
						APPROVED: MS	SCALE: DATE: Rev. No.: 1:100 22.07.2024

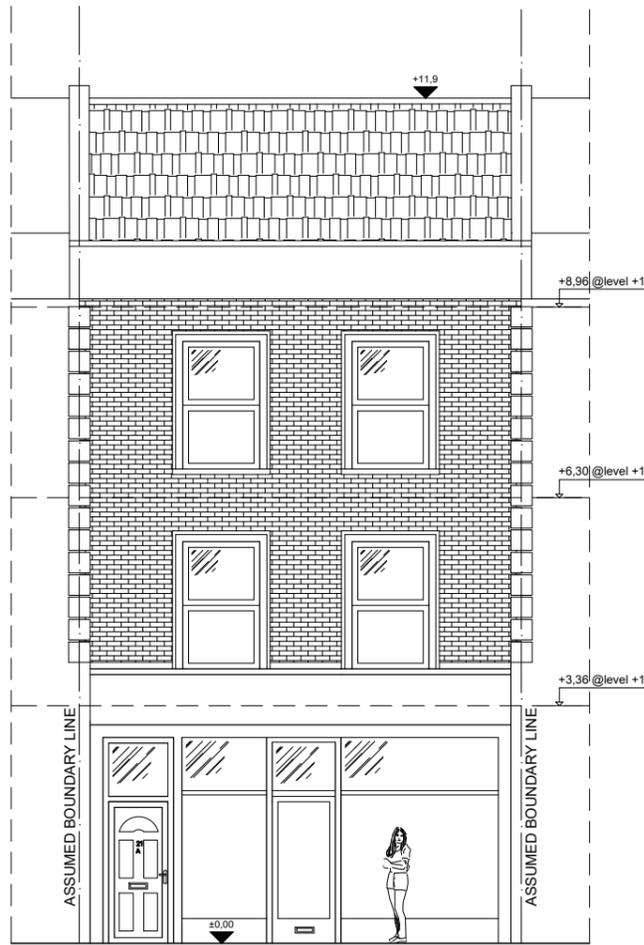

08 EXISTING FRONT ELEVATION  
 A-(12)-010 1:50 @ A1, 1:100 @ A3




PROJECT NAME: 1323	CLIENT/PROJECT: 21 Broad Street, Teddington TW11 8QZ	NOTES: All dimensions in millimetres. All dimensions and levels are to be checked on site by the main contractor prior to commencing excavation works. Any discrepancy is to be reported back to the designer for instruction. This drawing is the property of VORBILD ARCHITECTURE LIMITED and may not be reproduced or disclosed to a third party in any form without written permission.	ARCHITECTURE:  www.vorbild.co.uk info@vorbild.co.uk	CONSTRUCTION: INSTALLATIONS: INSTALLATIONS:	SHEET TITLE: EXISTING FRONT ELEVATION	DRAWING STATUS: FOR PLANNING	JOB NUMBER: 1323
						DRAWN BY: KK	DRAWING No: A-(12)-010
						APPROVED: MS	SCALE: DATE: Rev. No.: 1:100 22.07.2024

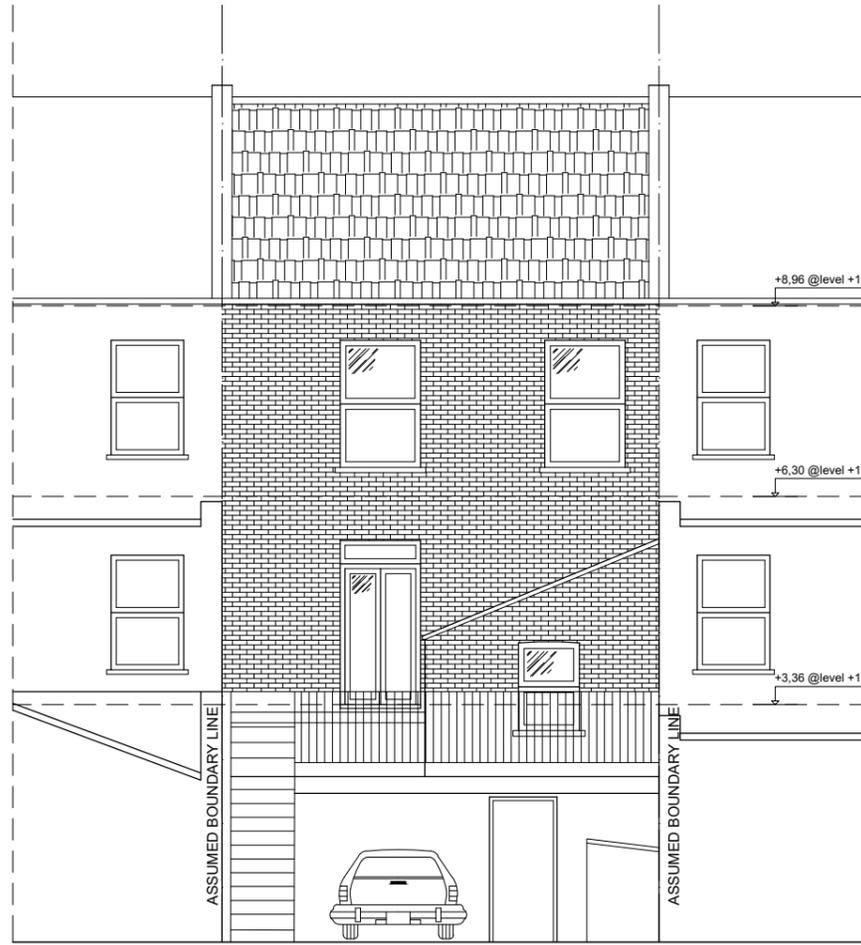


09 EXISTING REAR ELEVATION  
 A-(12)-011 1:50 @ A1, 1:100 @ A3



PROJECT NAME: 1323	CLIENT/PROJECT: 21 Broad Street, Teddington TW11 8QZ	NOTES: All dimensions in millimetres. All dimensions and levels are to be checked on site by the main contractor prior to commencing excavation works. Any discrepancy is to be reported back to the designer for instruction. This drawing is the property of VORBILD ARCHITECTURE LIMITED and may not be reproduced or disclosed to a third party in any form without written permission.	ARCHITECTURE:  www.vorbild.co.uk info@vorbild.co.uk	CONSTRUCTION: INSTALLATIONS: INSTALLATIONS:	SHEET TITLE: EXISTING REAR ELEVATION	DRAWING STATUS: FOR PLANNING	JOB NUMBER: 1323
						DRAWN BY: KK	DRAWING No: A-(12)-011
						APPROVED: MS	SCALE: DATE: Rev. No.: 1:100 22.07.2024

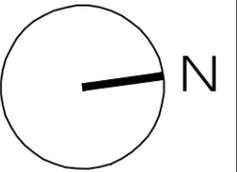


No	Ground Floor	Area m
00/00	HALL	6.48
00/01	SHOP UNIT	35.99
00/02	SOCIAL ROOM	5.48
00/03	WC	2.36
SHOP AREA SUM		43.83
00/04	STORAGE	1.12
00/05	KITCHEN	23.62
00/06	WC	1.61
00/07	LOUNGE	9.68
00/08	BEDROOM	9.04
00/09	EN-SUITE	5.10
APT. 1 AREA SUM		49.05
TOTAL AREA SUM		100.48

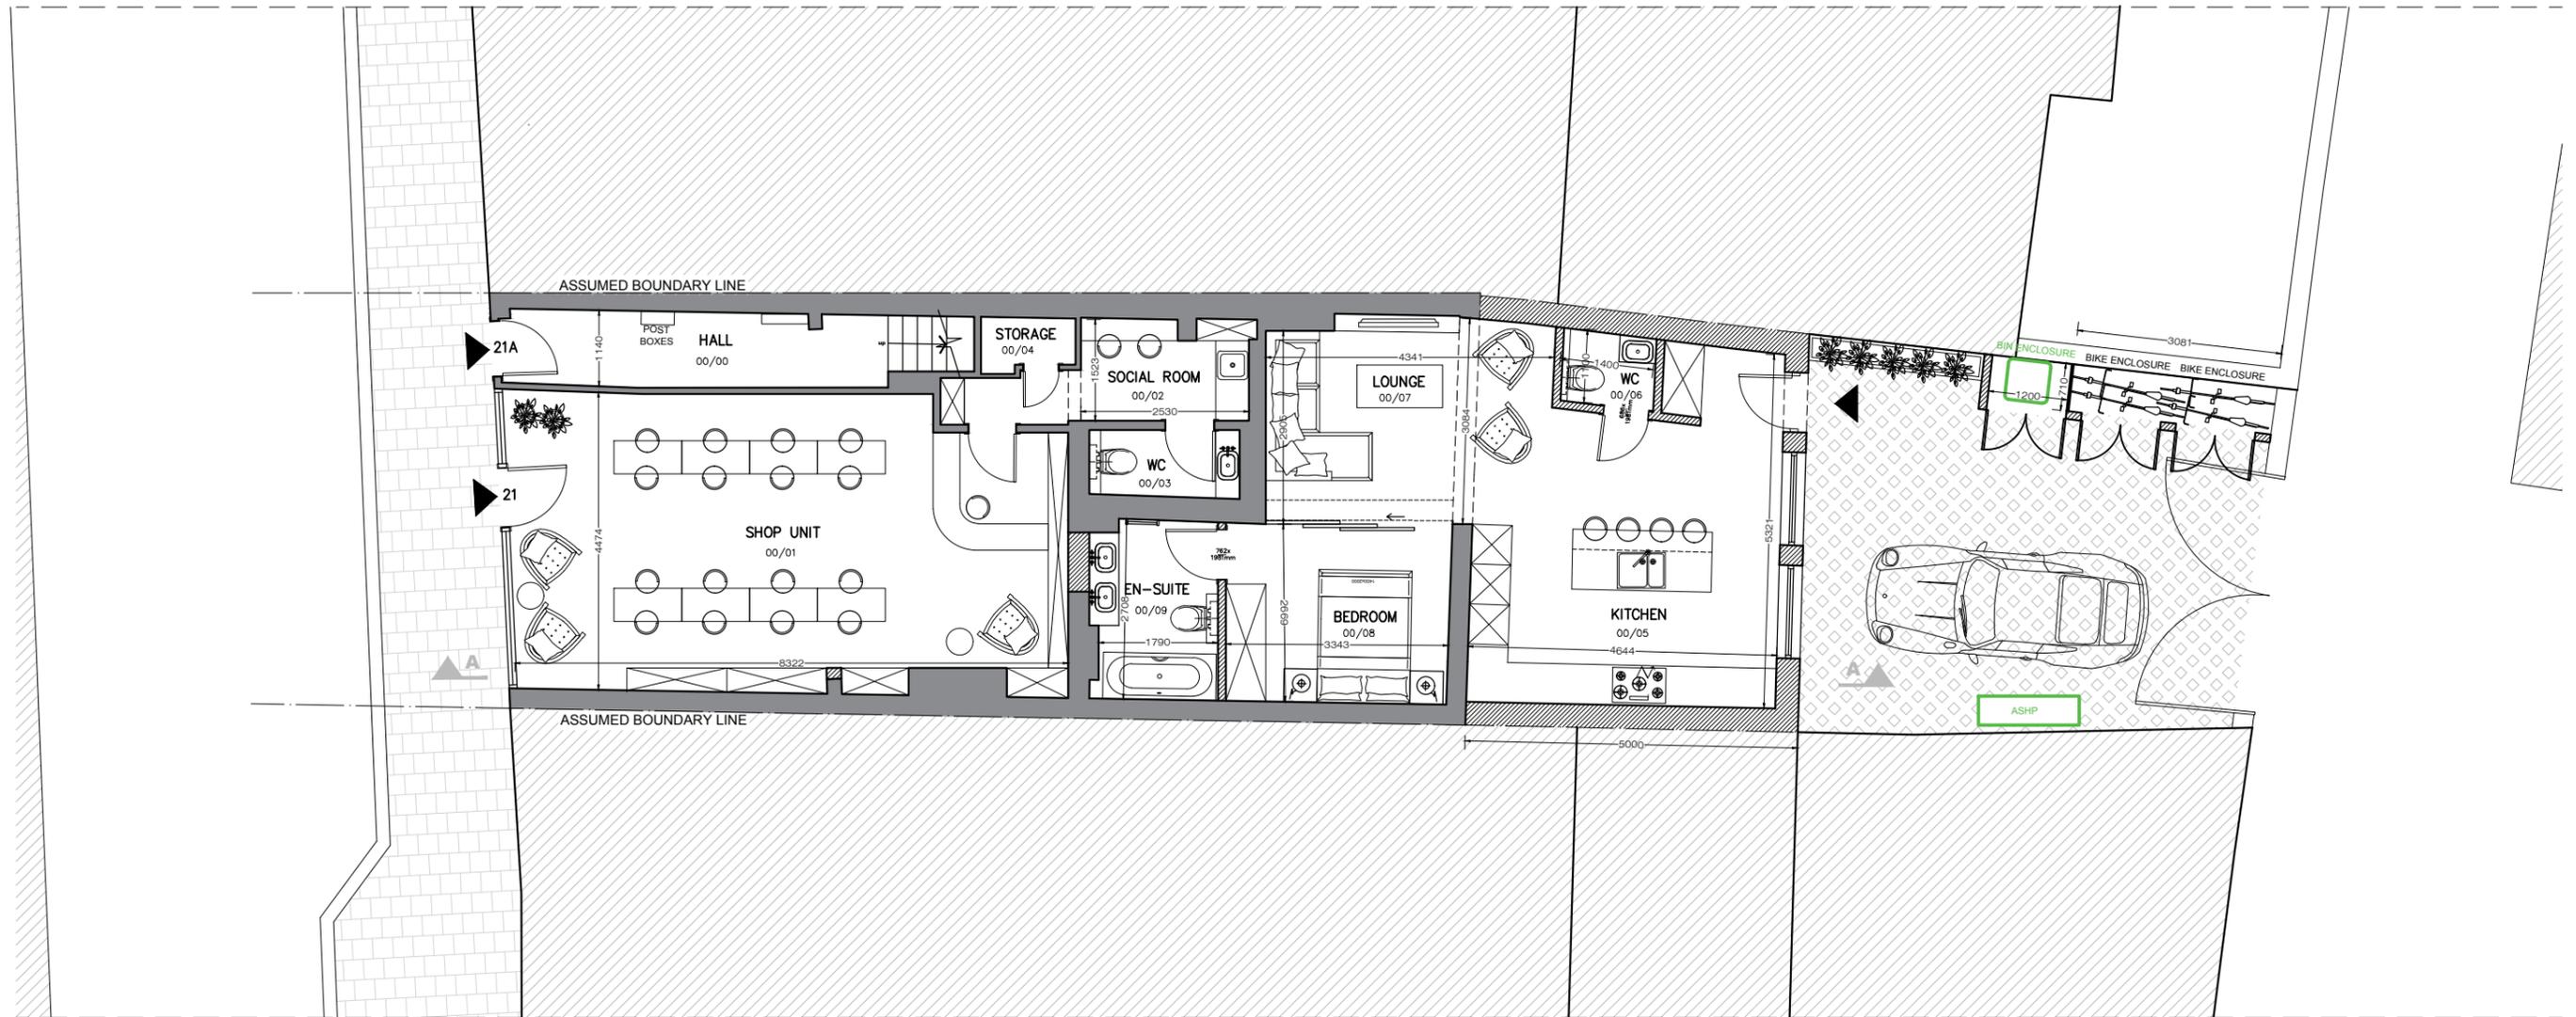


**10** PROPOSED GROUND FLOOR PLAN  
A-(13)-010 1:50 @ A1, 1:100 @ A3



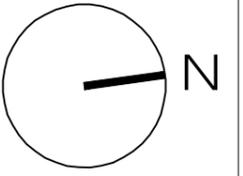


No	First Floor Room	Area m <sup>2</sup>
01/00	HALL	2.80
01/01	KITCHEN	17.81
01/02	LIVING ROOM	26.09
01/03	BATHROOM	3.65
01/04	BEDROOM 1	11.81
01/05	BEDROOM 2	12.29
APT. 2 AREA SUM		71.65
01/06	BALCONY 1	6.57
01/07	BALCONY 2	6.81
TOTAL AREA SUM		87.83

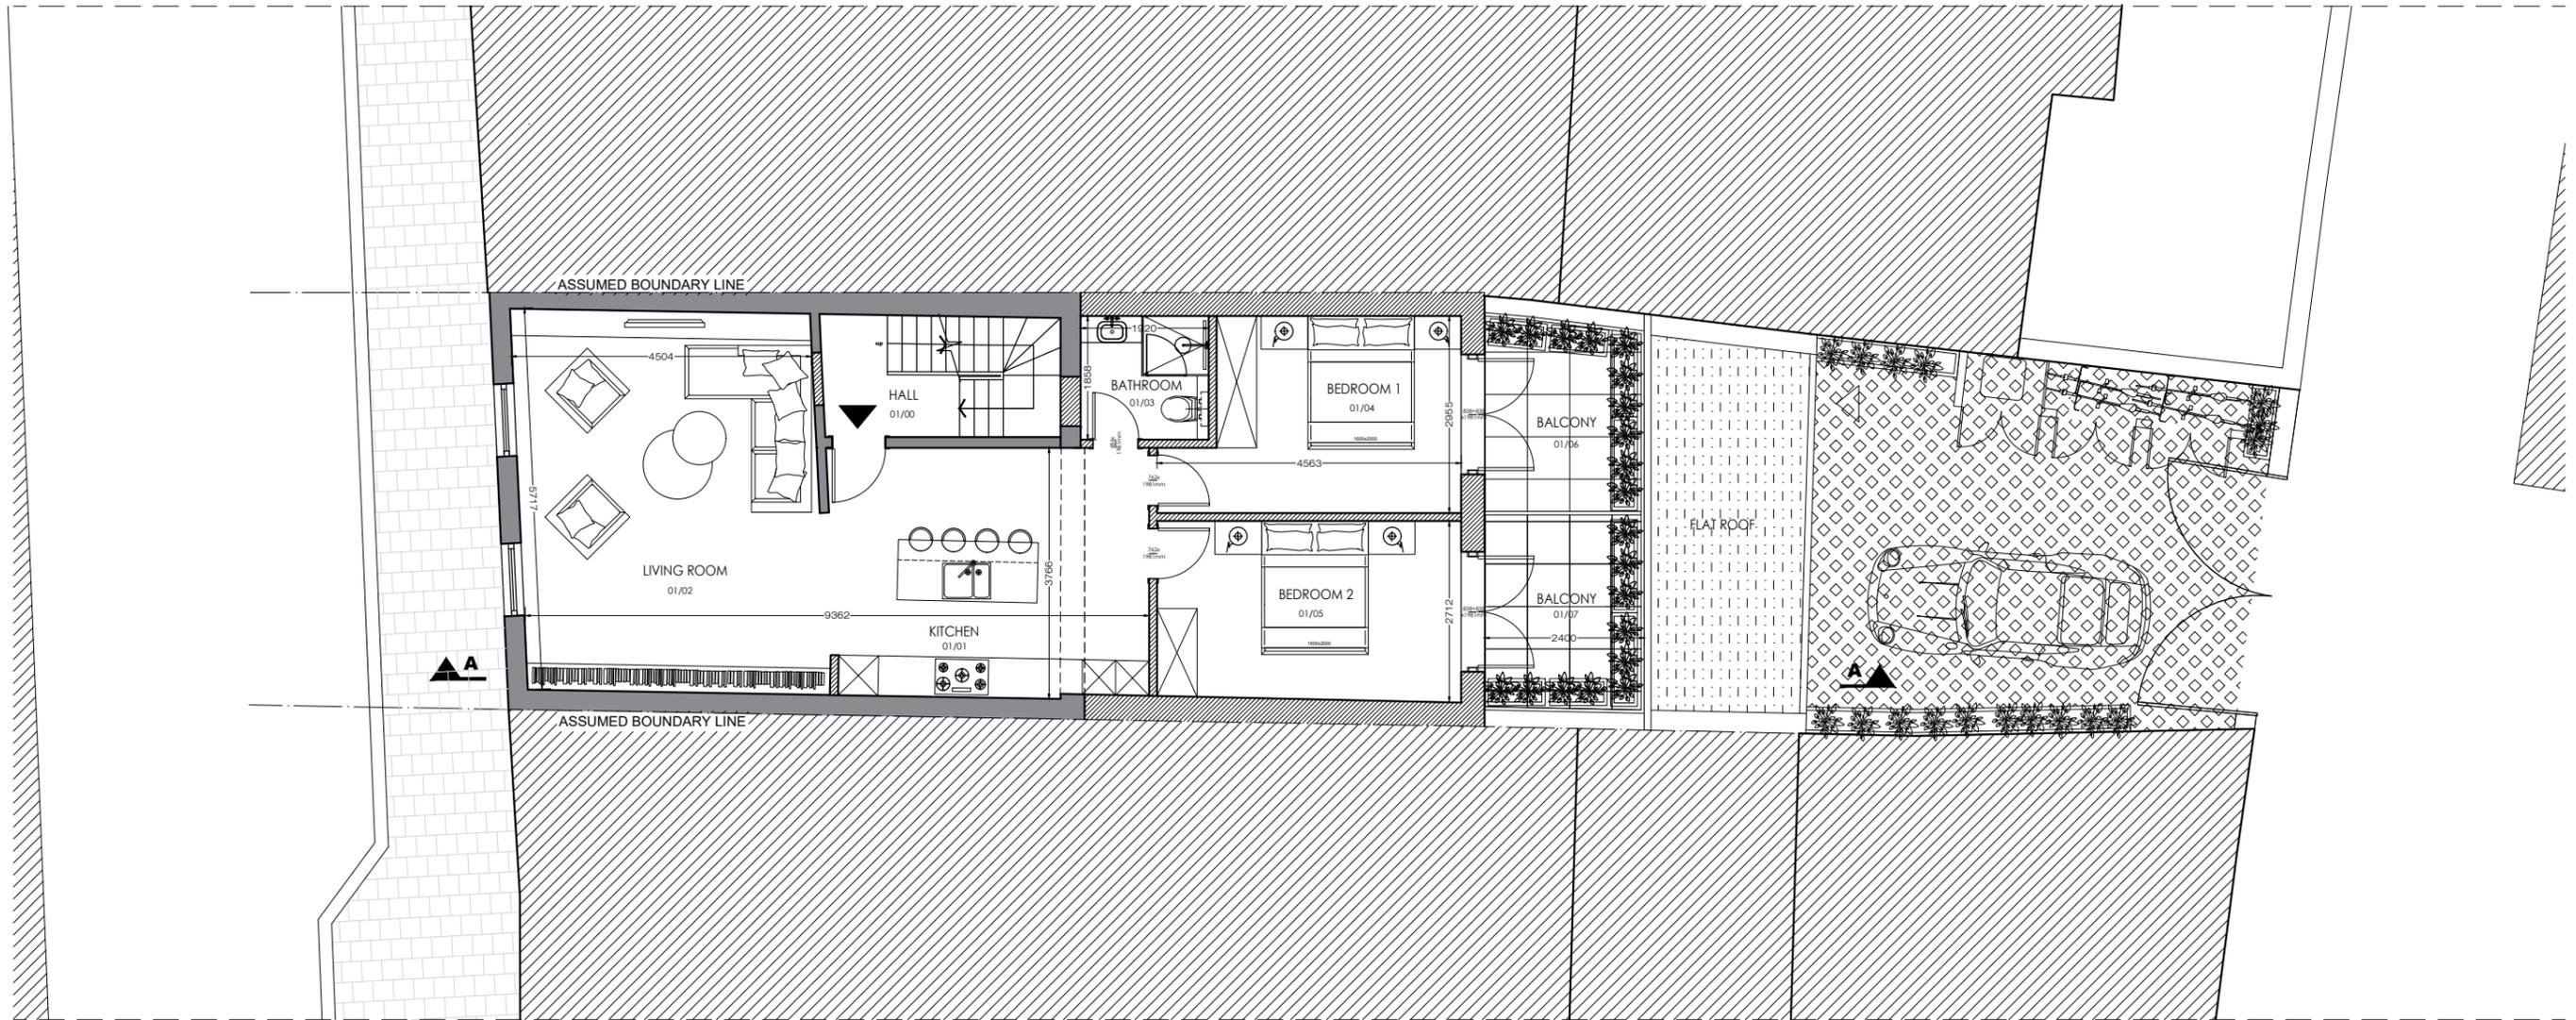


**11** PROPOSED FIRST FLOOR PLAN  
A-(13)-011 1:50 @ A1, 1:100 @ A3



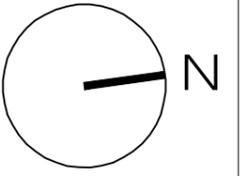


No	Second Floor Room	Area m <sup>2</sup>
02/00	HALL	0.92
02/01	HALL	2.56
02/02	DINING	16.70
02/03	LIVING ROOM	23.97
02/04	BEDROOM	12.05
02/05	STUDY	6.31
02/06	BATHROOM	3.50
APT. 3 LEV. 1 AREA SUM		65.09
02/06	BALCONY	8.31
TOTAL AREA SUM		74.32

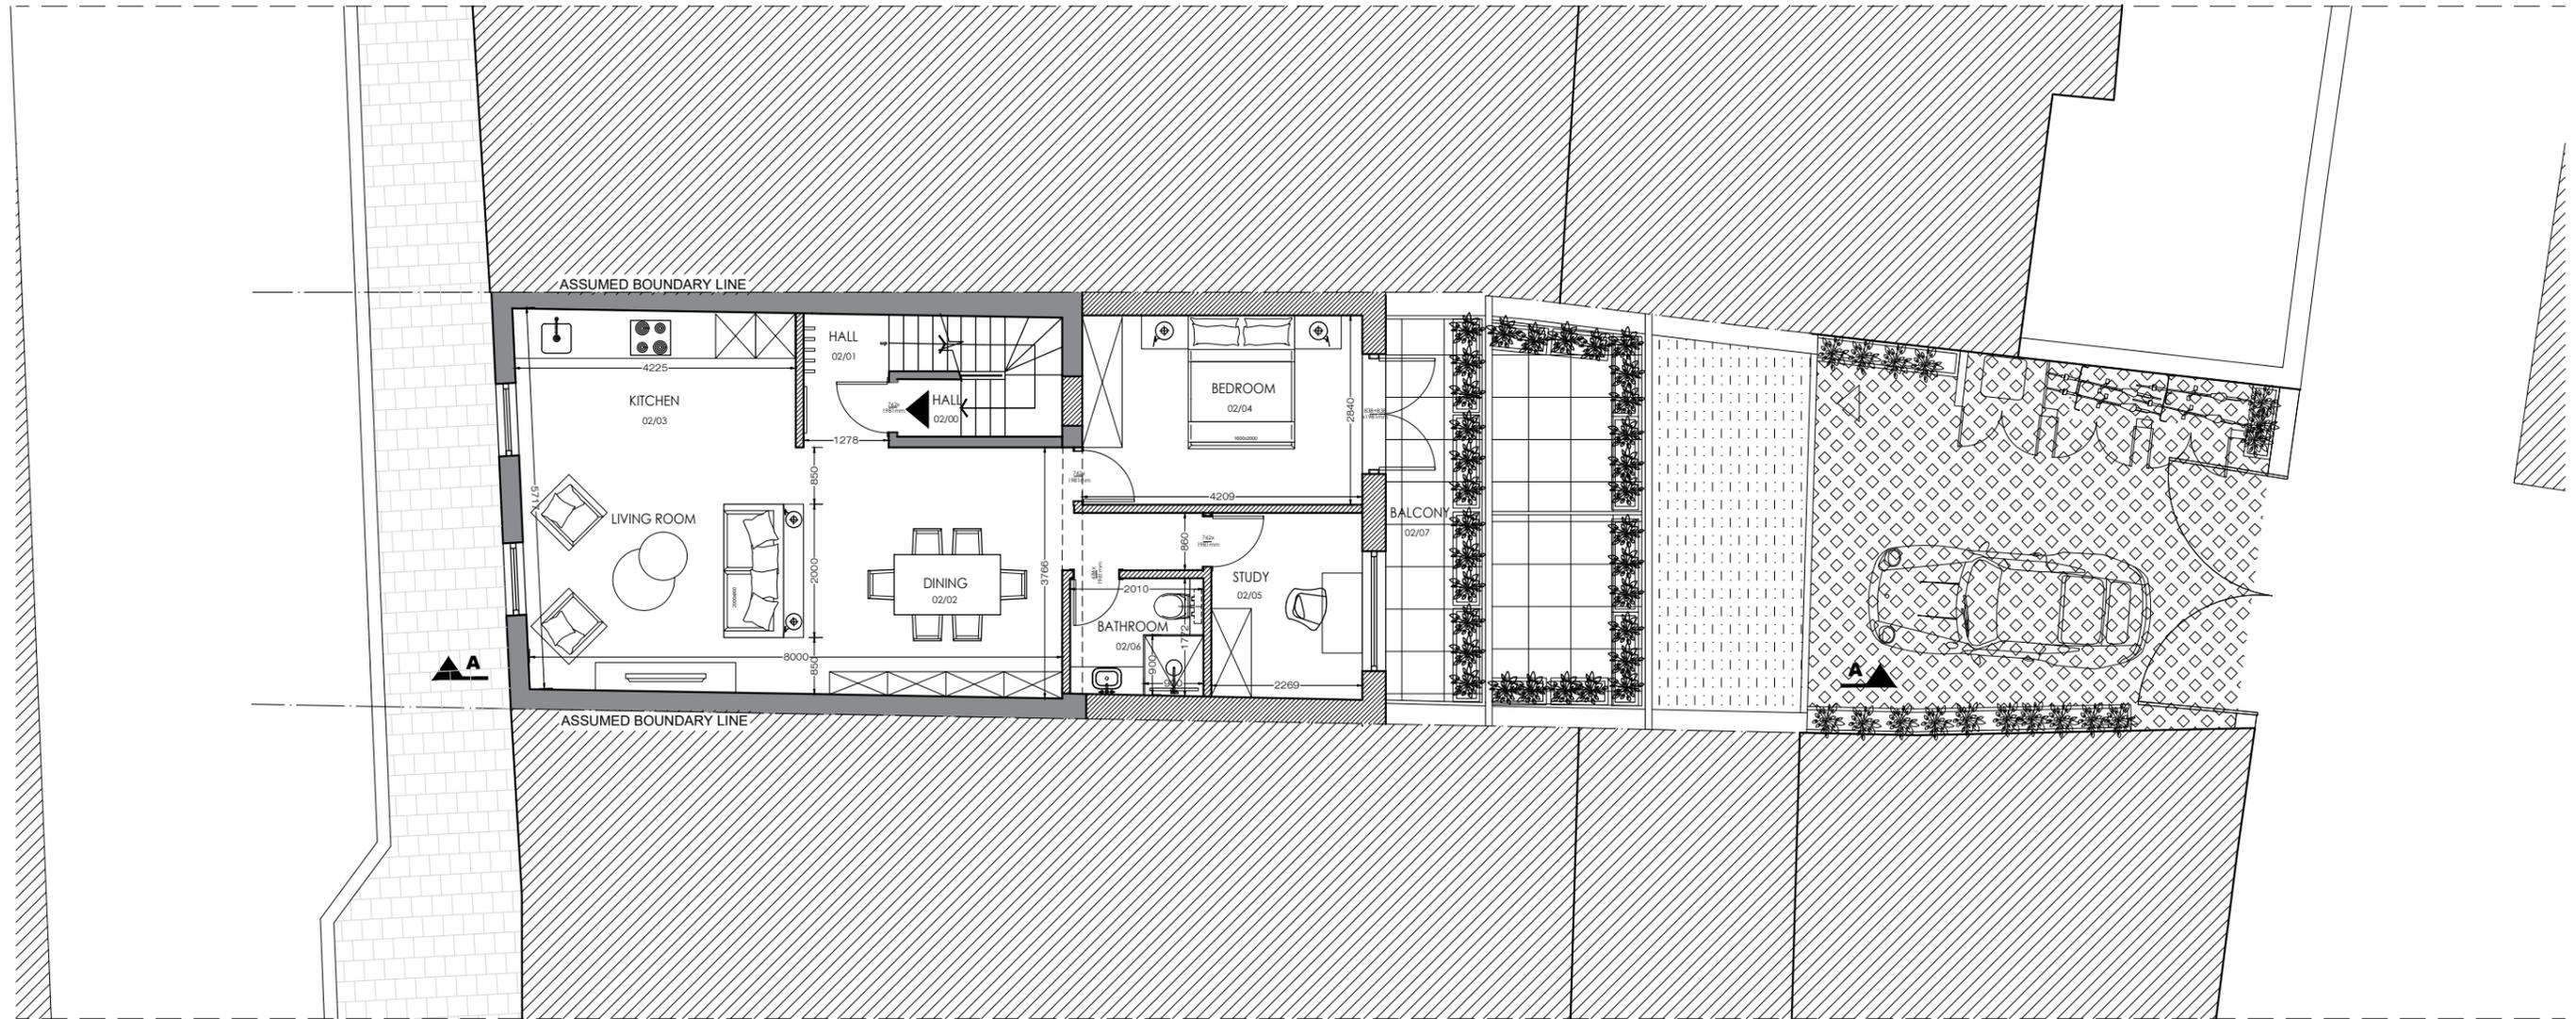


**12** PROPOSED SECOND FLOOR PLAN  
A-(13)-012 1:50 @ A1, 1:100 @ A3




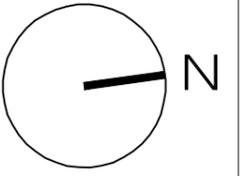


No	Loft Floor Room	Area m <sup>2</sup>
03/00	HALL	2.28
03/01	LOFT BEDROOM	22.50
03/02	EN-SUITE	5.44
03/03	STORAGE	7.16
APT. 3 LEV. 2 AREA SUM		37.38
03/04	BALCONY	12.58
TOTAL AREA SUM		49.96

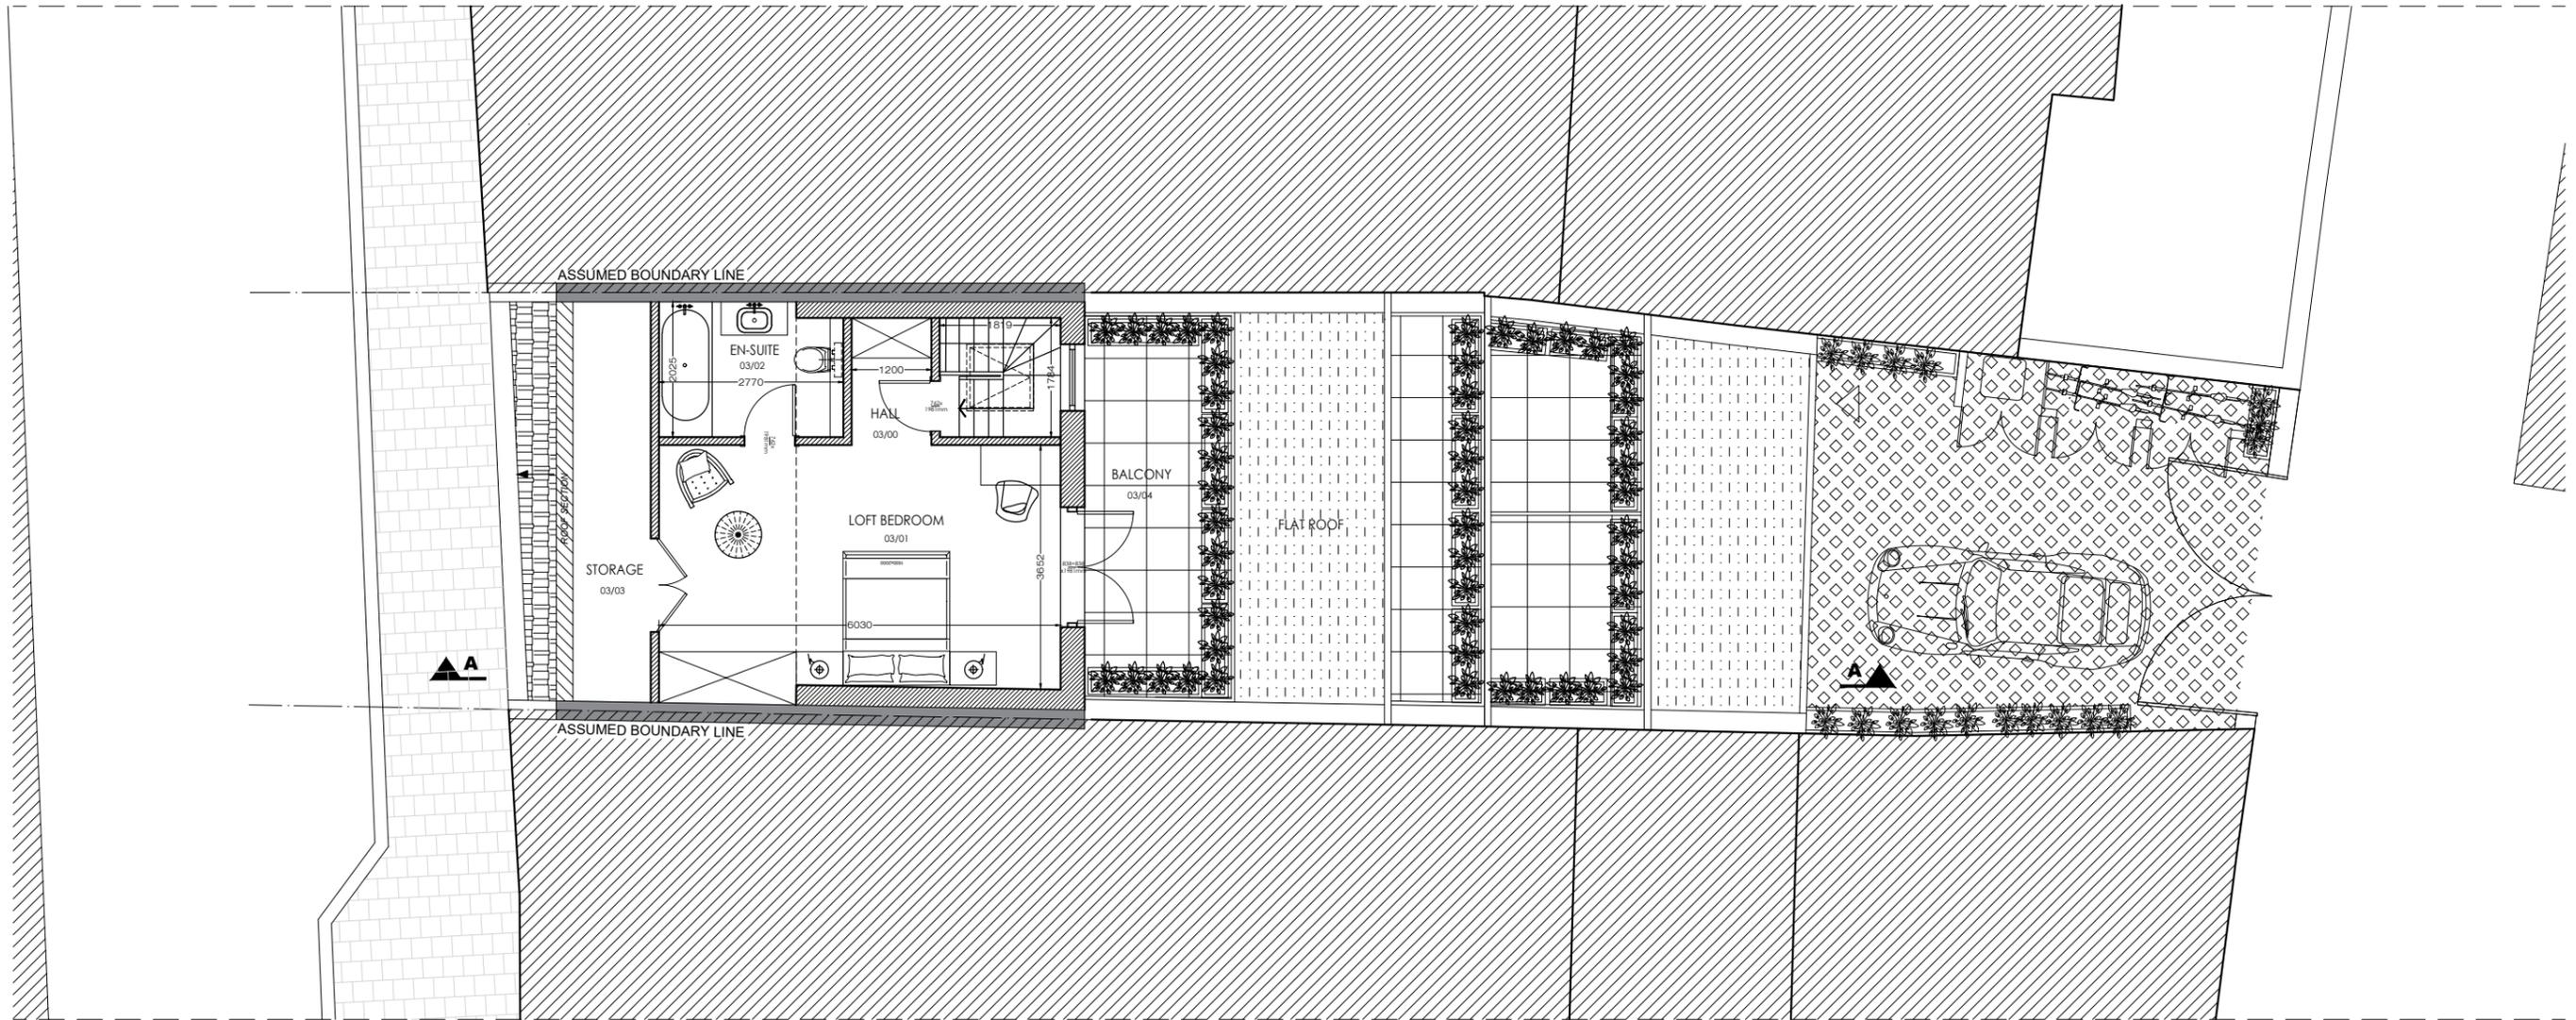

**13** PROPOSED LOFT FLOOR PLAN  
A-(13)-013 1:50 @ A1, 1:100 @ A3




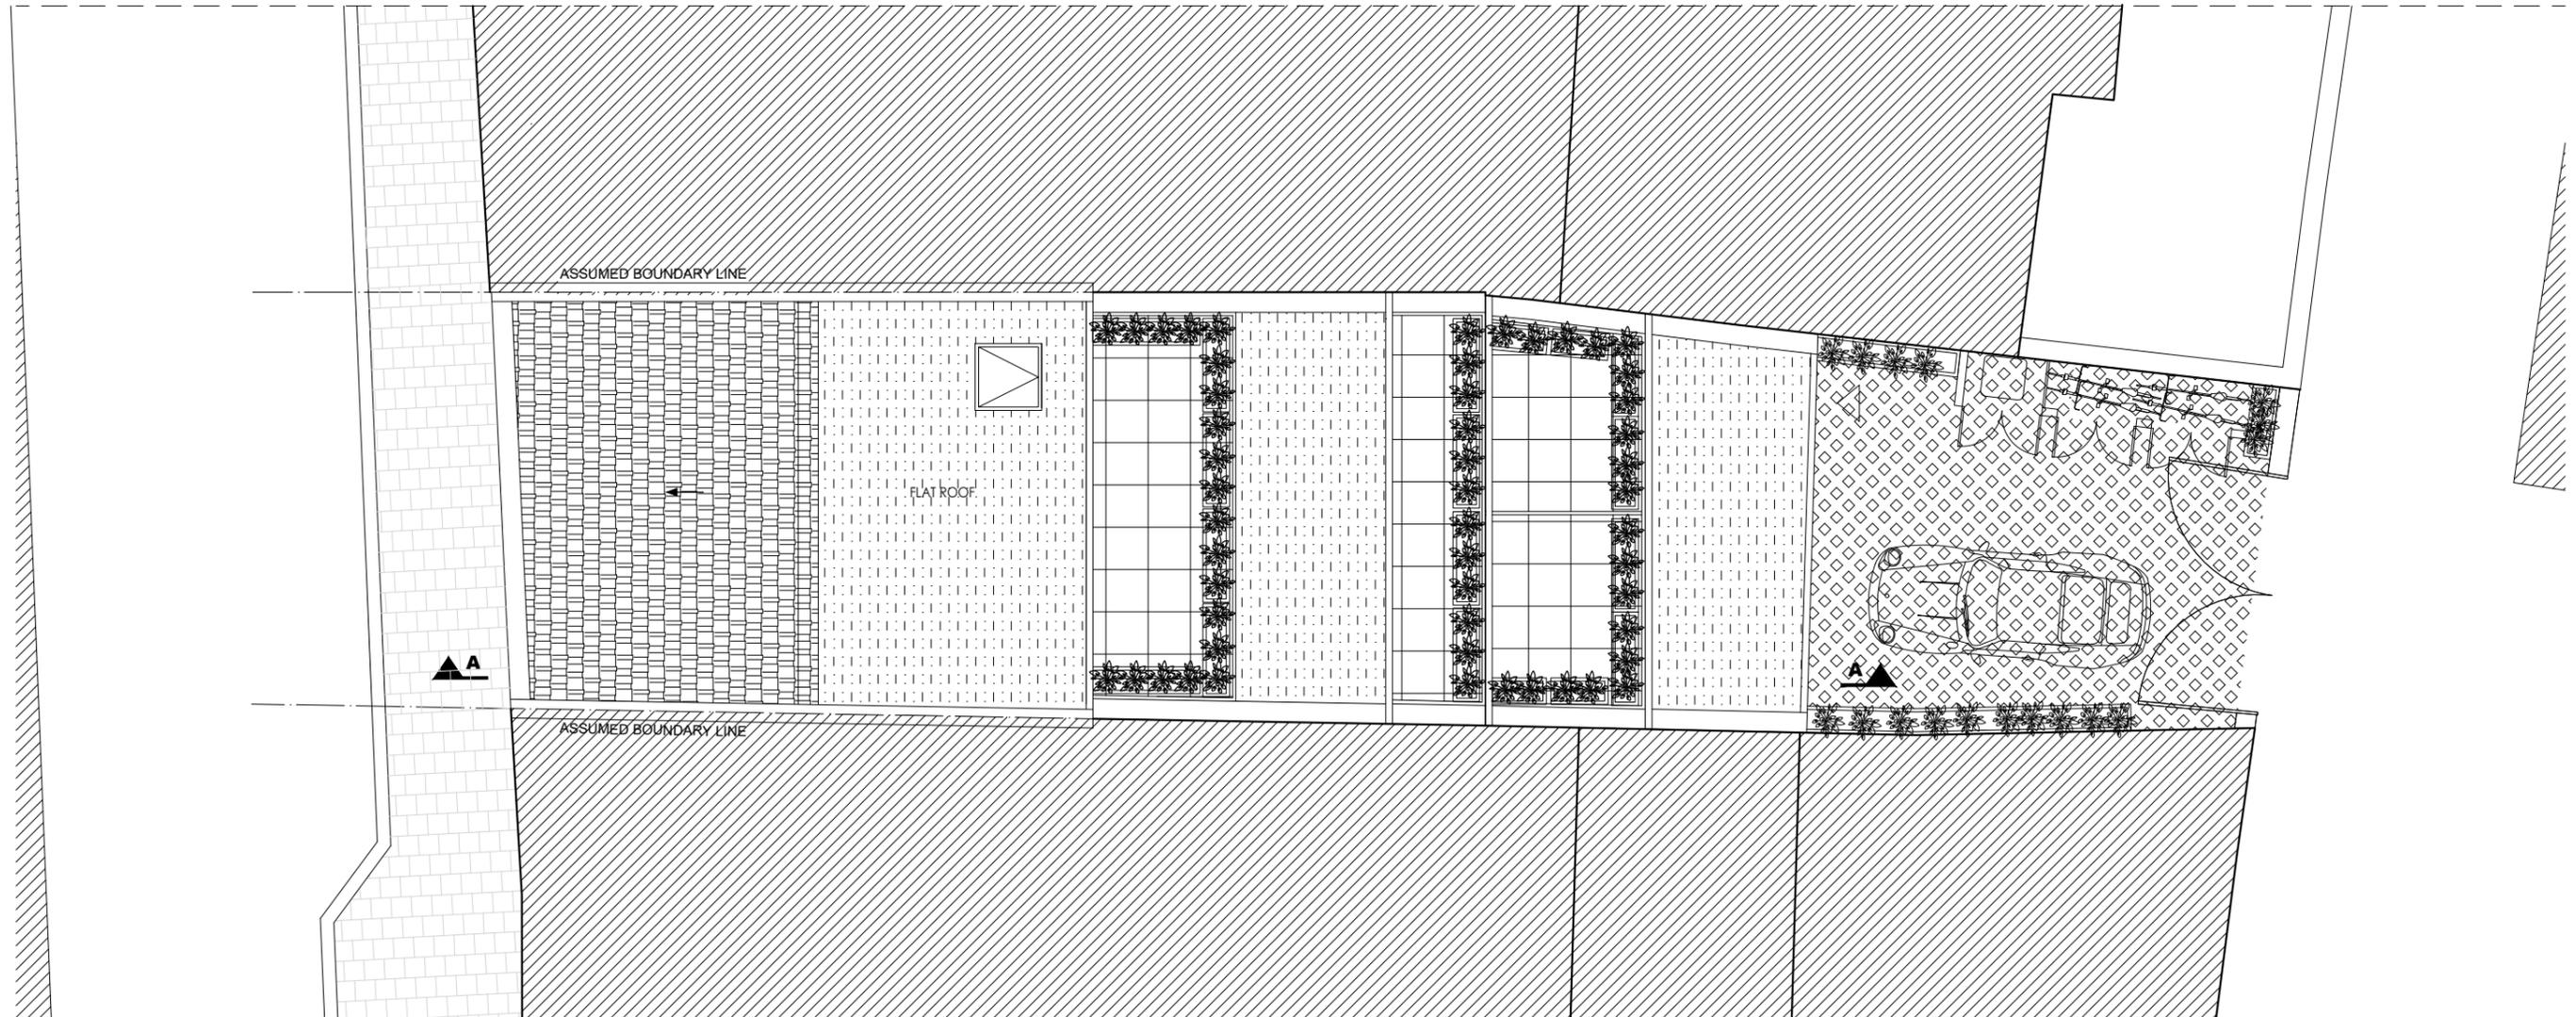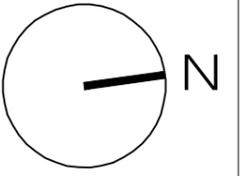

14 PROPOSED ROOF PLAN  
 A-(13)-014 1:50 @ A1, 1:100 @ A3



PROJECT NAME: 1323	CLIENT/PROJECT: 21 Broad Street, Teddington TW11 8QZ	NOTES: All dimensions in millimetres. All dimensions and levels are to be checked on site by the main contractor prior to commencing excavation works. Any discrepancy is to be reported back to the designer for instruction. This drawing is the property of VORBILD ARCHITECTURE LIMITED and may not be reproduced or disclosed to a third party in any form without written permission.	ARCHITECTURE:  www.vorbild.co.uk info@vorbild.co.uk	CONSTRUCTION: INSTALLATIONS: INSTALLATIONS:	SHEET TITLE: PROPOSED ROOF PLAN	DRAWING STATUS: FOR PLANNING	JOB NUMBER: 1323
						DRAWN BY: KK	DRAWING No: A-(13)-014
						APPROVED: MS	SCALE: DATE: Rev. No.: 1:100 22.07.2024

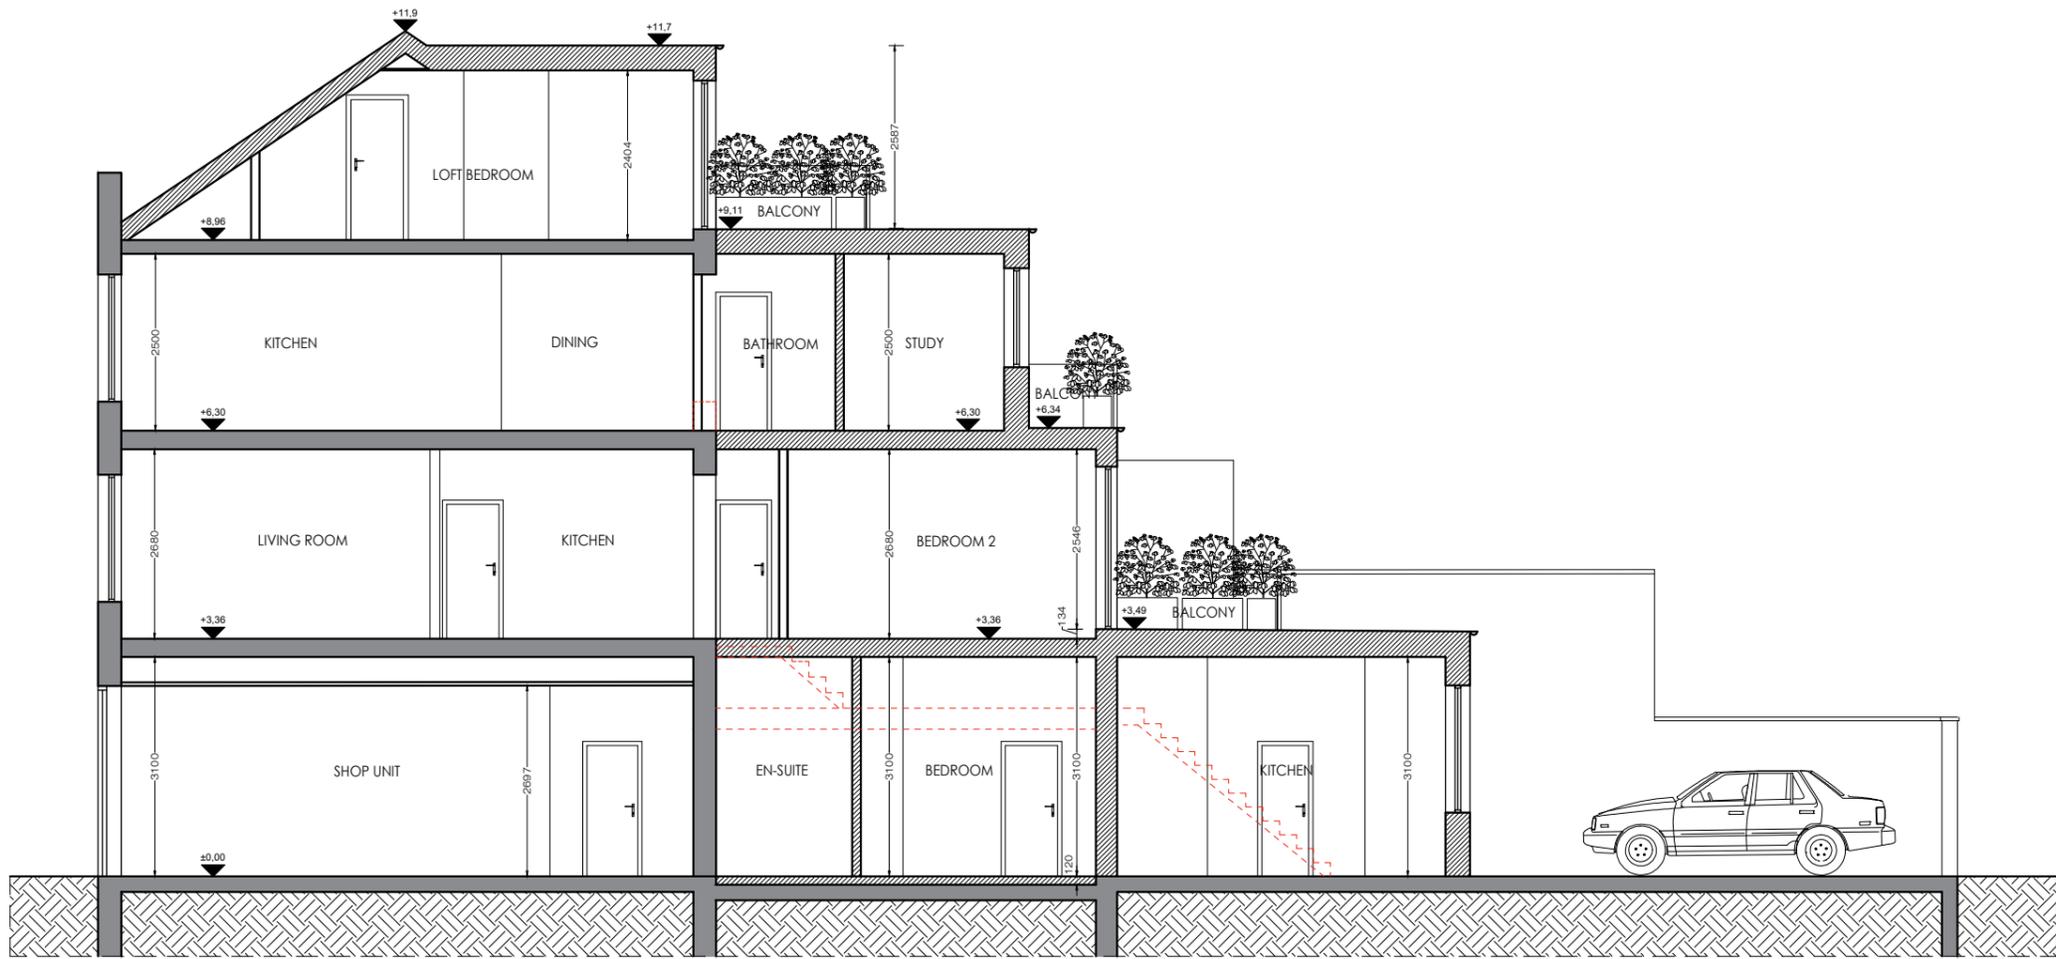


15  
A-(14)-010

**PROPOSED SECTION A-A**  
1:50 @ A1, 1:100 @ A3



PROJECT NAME: 1323	CLIENT/PROJECT: 21 Broad Street, Teddington TW11 8QZ	NOTES: All dimensions in millimetres. All dimensions and levels are to be checked on site by the main contractor prior to commencing excavation works. Any discrepancy is to be reported back to the designer for instruction. This drawing is the property of VORBILD ARCHITECTURE LIMITED and may not be reproduced or disclosed to a third party in any form without written permission.	ARCHITECTURE:  www.vorbild.co.uk info@vorbild.co.uk	CONSTRUCTION: INSTALLATIONS: INSTALLATIONS:	SHEET TITLE: <b>PROPOSED SECTION A-A</b>	DRAWING STATUS: <b>FOR PLANNING</b>	JOB NUMBER: 1323	
						DRAWN BY: KK	SIGNATURE:	DRAWING No: A-(14)-010
						APPROVED: MS	SIGNATURE:	SCALE: 1:100 DATE: 22.07.2024 Rev. No.:

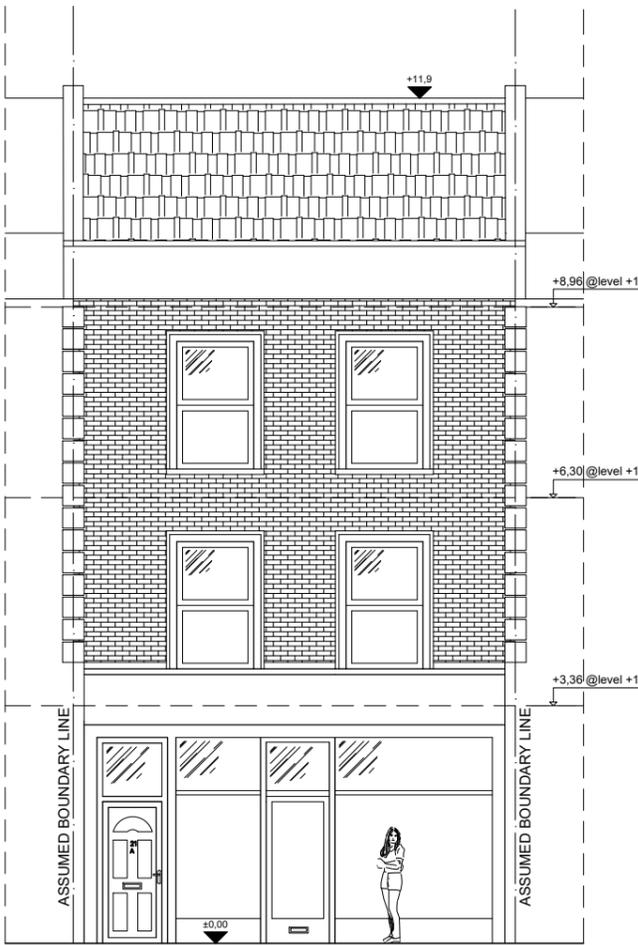


16  
A-(15)-010

**PROPOSED FRONT ELEVATION**  
1:50 @ A1, 1:100 @ A3



PROJECT NAME:  1323	CLIENT/PROJECT:  21 Broad Street, Teddington TW11 8QZ	NOTES: All dimensions in millimetres. All dimensions and levels are to be checked on site by the main contractor prior to commencing excavation works. Any discrepancy is to be reported back to the designer for instruction. This drawing is the property of VORBILD ARCHITECTURE LIMITED and may not be reproduced or disclosed to a third party in any form without written permission.	ARCHITECTURE:  www.vorbild.co.uk info@vorbild.co.uk	CONSTRUCTION:  INSTALLATIONS:  INSTALLATIONS:	SHEET TITLE:  <b>PROPOSED FRONT ELEVATION</b>	DRAWING STATUS: <b>FOR PLANNING</b>	JOB NUMBER: 1323
						DRAWN BY: <b>KK</b>	DRAWING No: A-(15)-010
						APPROVED: <b>MS</b>	SCALE: DATE: Rev. No.: 1:100 22.07.2024

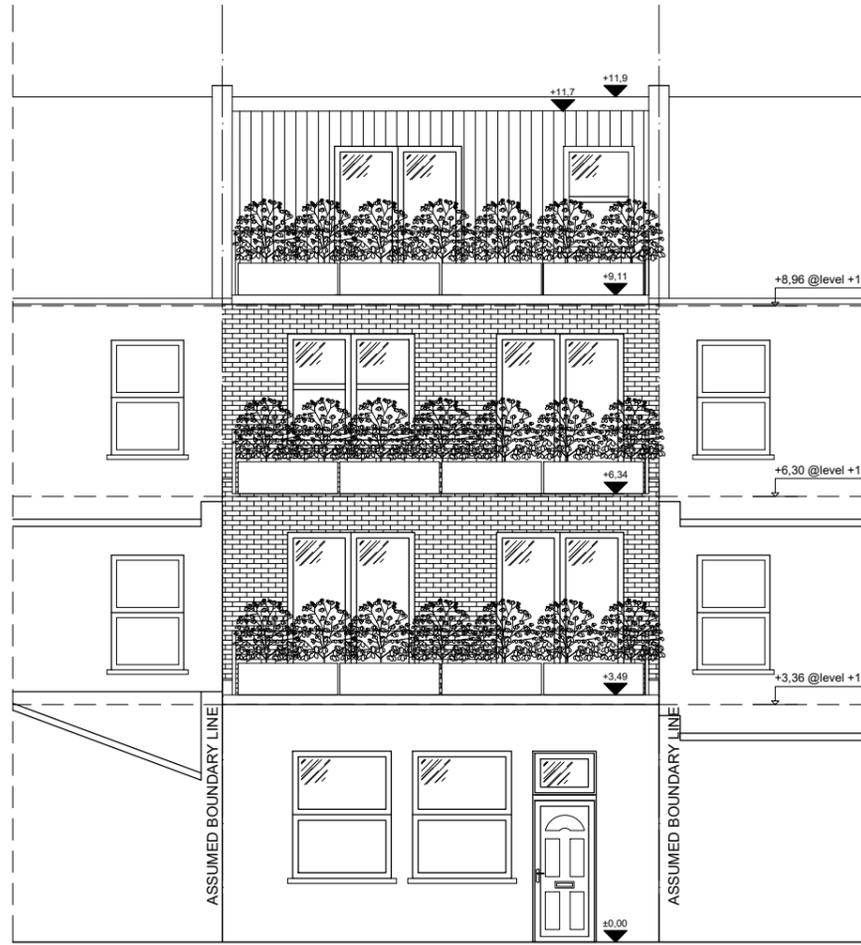

17 PROPOSED REAR ELEVATION  
 A-(15)-011 1:50 @ A1, 1:100 @ A3



PROJECT NAME: 1323	CLIENT/PROJECT: 21 Broad Street, Teddington TW11 8QZ	NOTES: All dimensions in millimetres. All dimensions and levels are to be checked on site by the main contractor prior to commencing excavation works. Any discrepancy is to be reported back to the designer for instruction. This drawing is the property of VORBILD ARCHITECTURE LIMITED and may not be reproduced or disclosed to a third party in any form without written permission.	ARCHITECTURE:  www.vorbild.co.uk info@vorbild.co.uk	CONSTRUCTION: INSTALLATIONS: INSTALLATIONS:	SHEET TITLE: PROPOSED REAR ELEVATION	DRAWING STATUS: FOR PLANNING	JOB NUMBER: 1323
						DRAWN BY: KK	DRAWING No: A-(15)-011
						APPROVED: MS	SCALE: DATE: Rev. No.: 1:100 22.07.2024