



This material will be used for visual screening

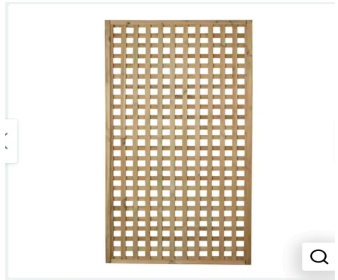


BOUNDARY LINE

BOUNDARY LINE

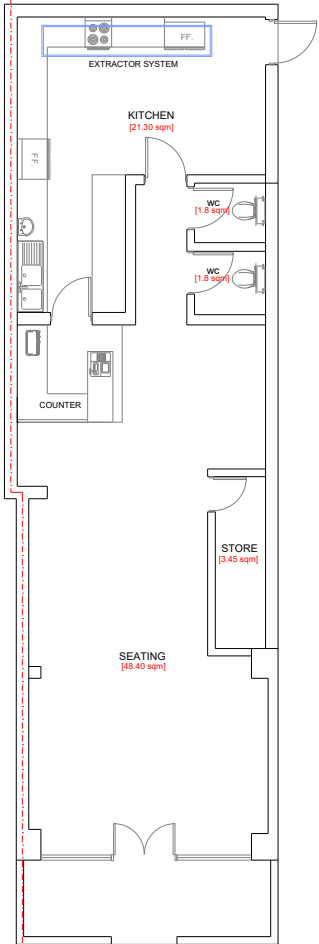


EXISTING GROUND FLOOR PLAN (80.0 sqm)

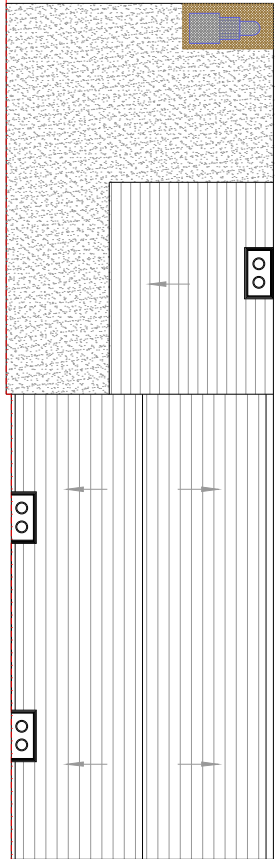


EXISTING ROOF PLAN




EXISTING FRONT ELEVATION

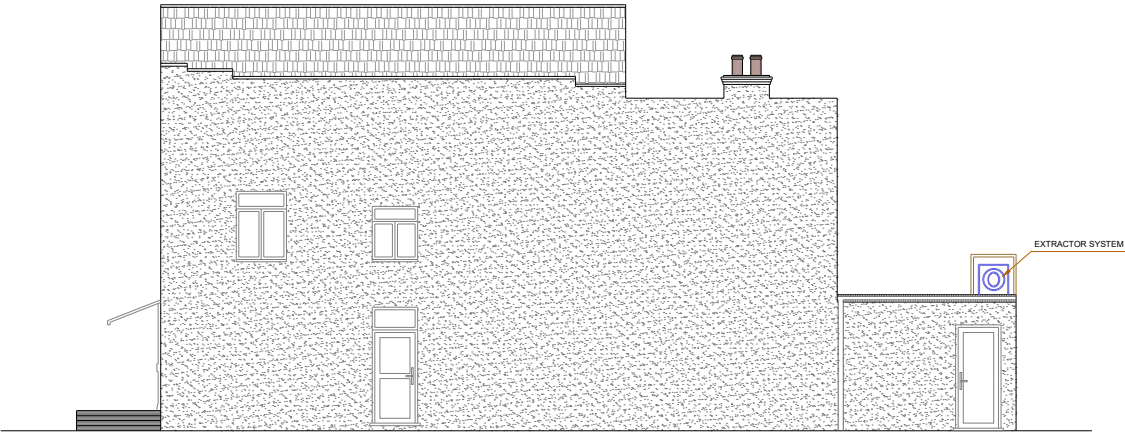

EXISTING SIDE ELEVATION-1

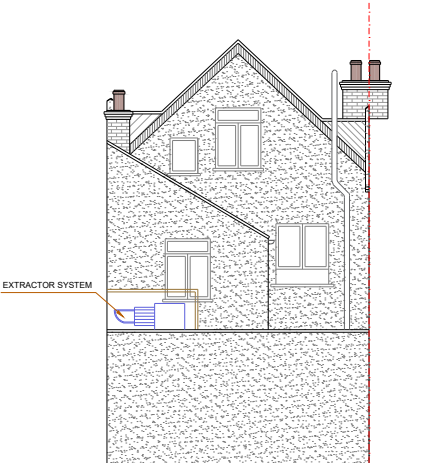


EXISTING REAR ELEVATION

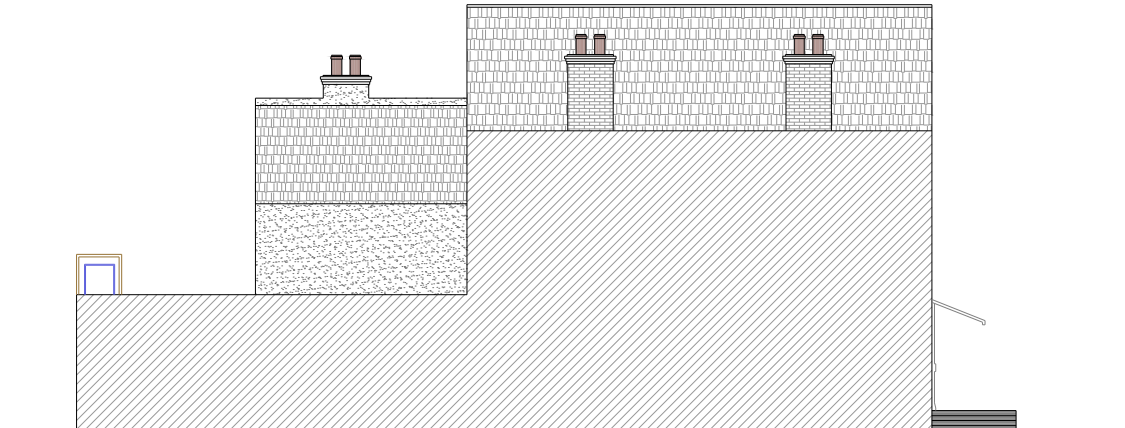

EXISTING SIDE ELEVATION-2

A	15.05.24 DA ISSUE	GK	
	AMENDMENT	BY	

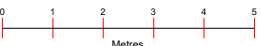

SCALE 1:150@A3

Project :
Retrospective Drawing For Extractor System

Date : 15/05/24

Sheet Title :
Existing Floor Plan, Elevations, Roof Plan

Sheet no : 02

Address :
28 Staines Road
TWICKENHAM
TW2 5AH

Applicant : Sardunya Cafe Bistro