


SECTION A-A

FLOOR LEVELS INDICATED ARE ABOVE
ORDNANCE DATUM LEVEL

BELOW ARE FLOOD LEVELS IN
ACCORDANCE WITH THE ENVIRONMENT
AGENCY THAMES ESTUARY 2100 PLAN

FLOOD LEVEL 5.94 AOD CURRENT
FLOOD LEVEL 6.10 AOD BY 2050
FLOOD LEVEL 6.55 AOD BY 2090


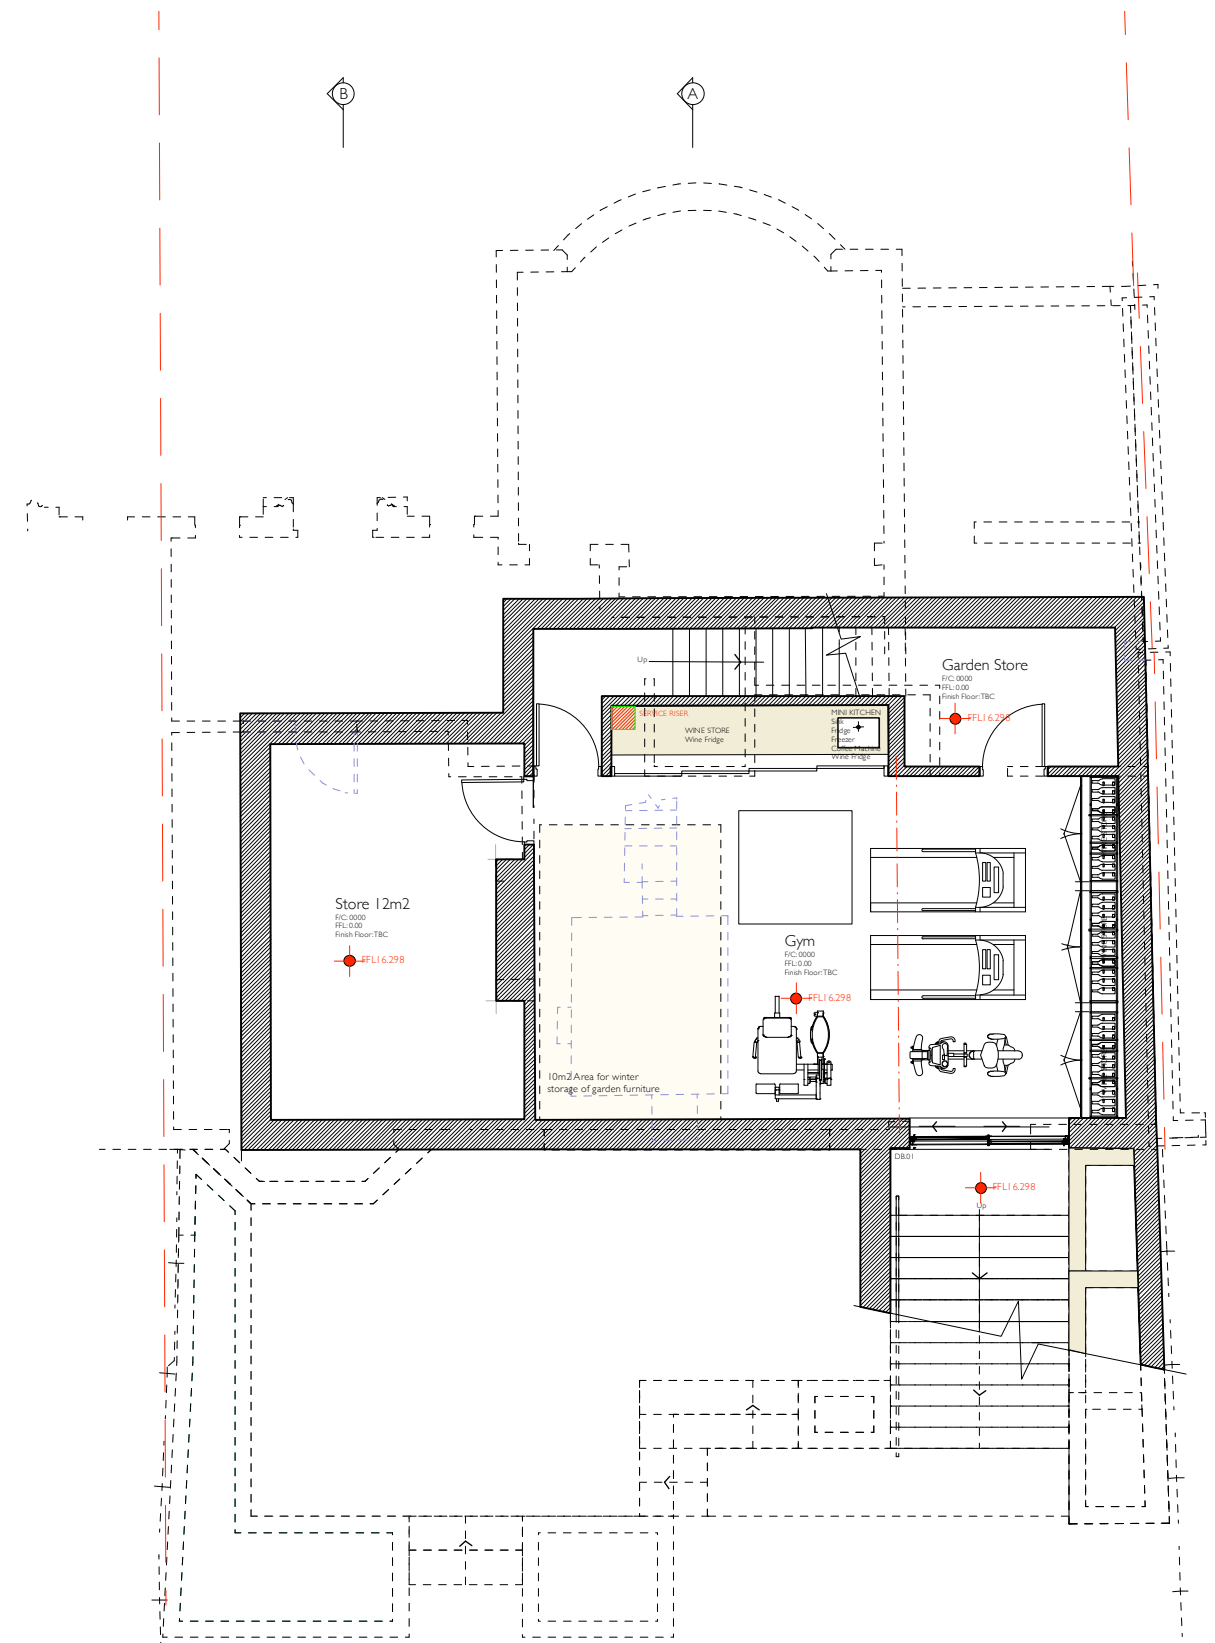


BASEMENT FLOOR PLAN

Scan QR code for
our website



ABL3 Architects
1104-PI110 rev B- P121 rev B Plans and elevations as Proposed Revised Levels.vwx

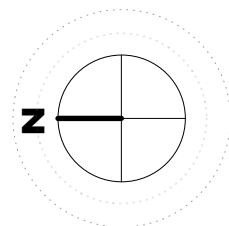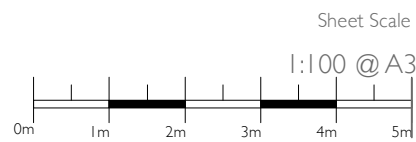

Client
Mr & Mrs D
Harwood
Project Start Date
May 2024

Project Title
252 Sheen Lane
Job number
1104

Sheet Title
FLOOD RISK ASSESSMENT
Drawing number
PI16

Date	Rev.	Notes

ABL3
ARCHITECTS