

Materials to be used for the exterior works to be of a similar appearance to those used in the construction of the exterior to the existing dwellinghouse.

Tiles to be used of similar colour and texture to existing tiles.

15 SPRINGFIELD RD., TEDDINGTON, TW11 9AP

CLIENT: MR J BOORMAN

SURVEY DATE: 25/11/2022

ISSUE DATE: 19/08/2024

PROJECT: PORCH		DRAWN BY:
DRAWING TITLE: EXISTING / PROPOSED ELEVATIONS		REVISION: DATE:
<input checked="" type="checkbox"/> Full planning	<input type="checkbox"/> Building Control	SCALE: 1:100 / A3
<input type="checkbox"/> Prior Approval	<input type="checkbox"/> Draft	DWG NO: 02
<input type="checkbox"/> Permitted Development	<input type="checkbox"/> Other	




B.Sc.M.Sc.  
MRICS MIFireE

Chartered Building Surveyor, Architectural Services, Fire Safety  
Consultant, Planning & Development Consultant


Phone: 020 8230 4636  
email: info@john-molloy.co.uk



Verify all dimensions on site before commencing any work or shop drawings. Allow 50mm for tolerance to all dimensions.

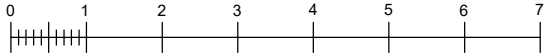

EXISTING FRONT ELEVATION

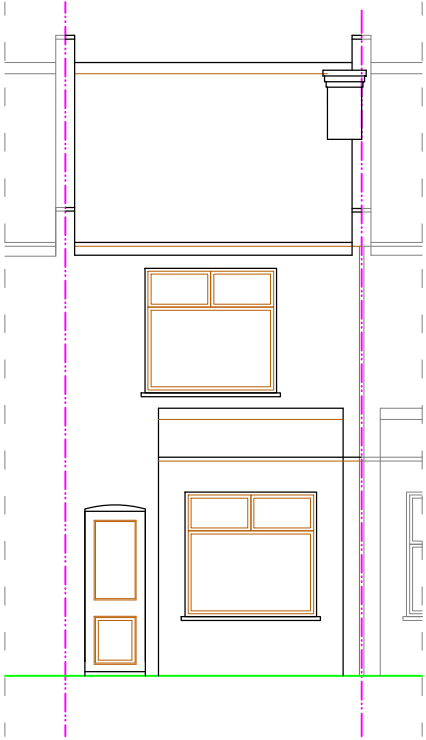

PROPOSED FRONT ELEVATION

