




notes	CDM Regulations 2015
<ul style="list-style-type: none"> - The contractor is responsible for checking dimensions, tolerances and references. Any discrepancy to be verified with the Architect before proceeding with the works. - Where an item is covered by drawings to different scales the larger scale is to be worked to. - Do not scale drawing. Figured dimensions to be worked to in all cases. 	<p>ALL current drawings and specifications for the project must be read in conjunction with the Designer's Hazard and Environmental Assessment Record & Construction Phase Plan. Client to comply with CDM 2015 duties.</p>

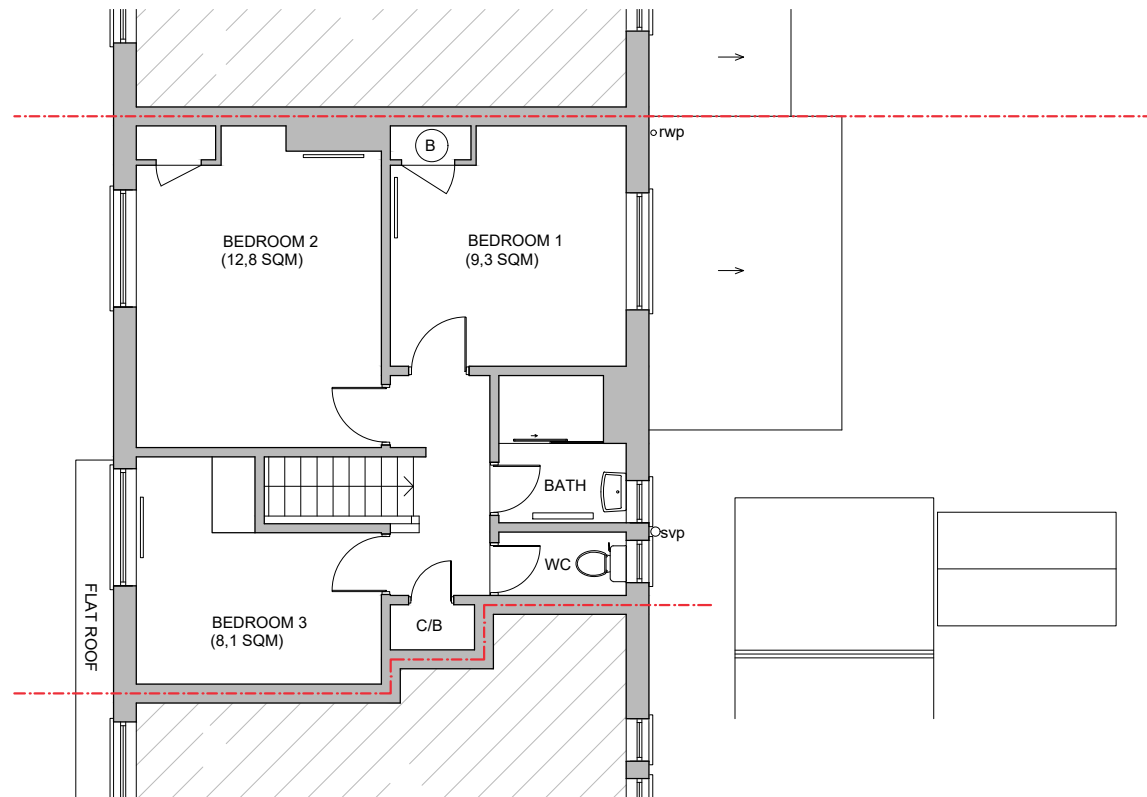


EXISTING FIRST FLOOR PLAN

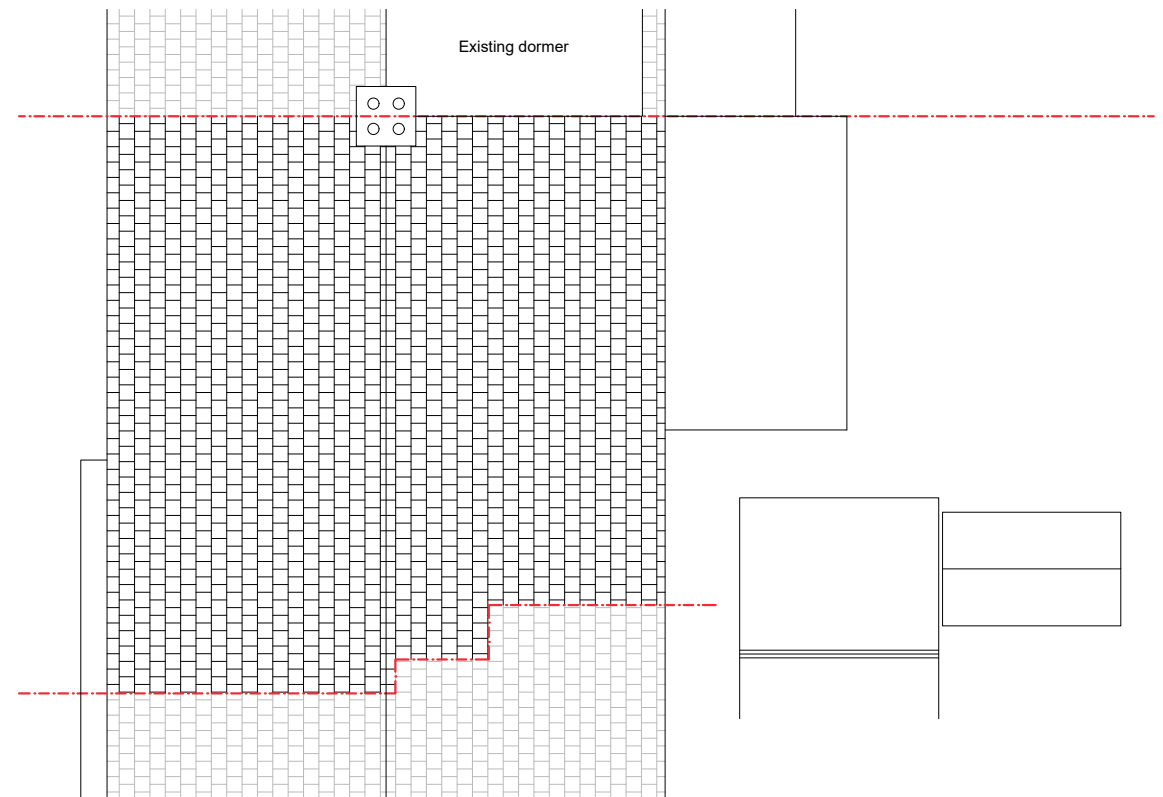

EXISTING ROOF PLAN

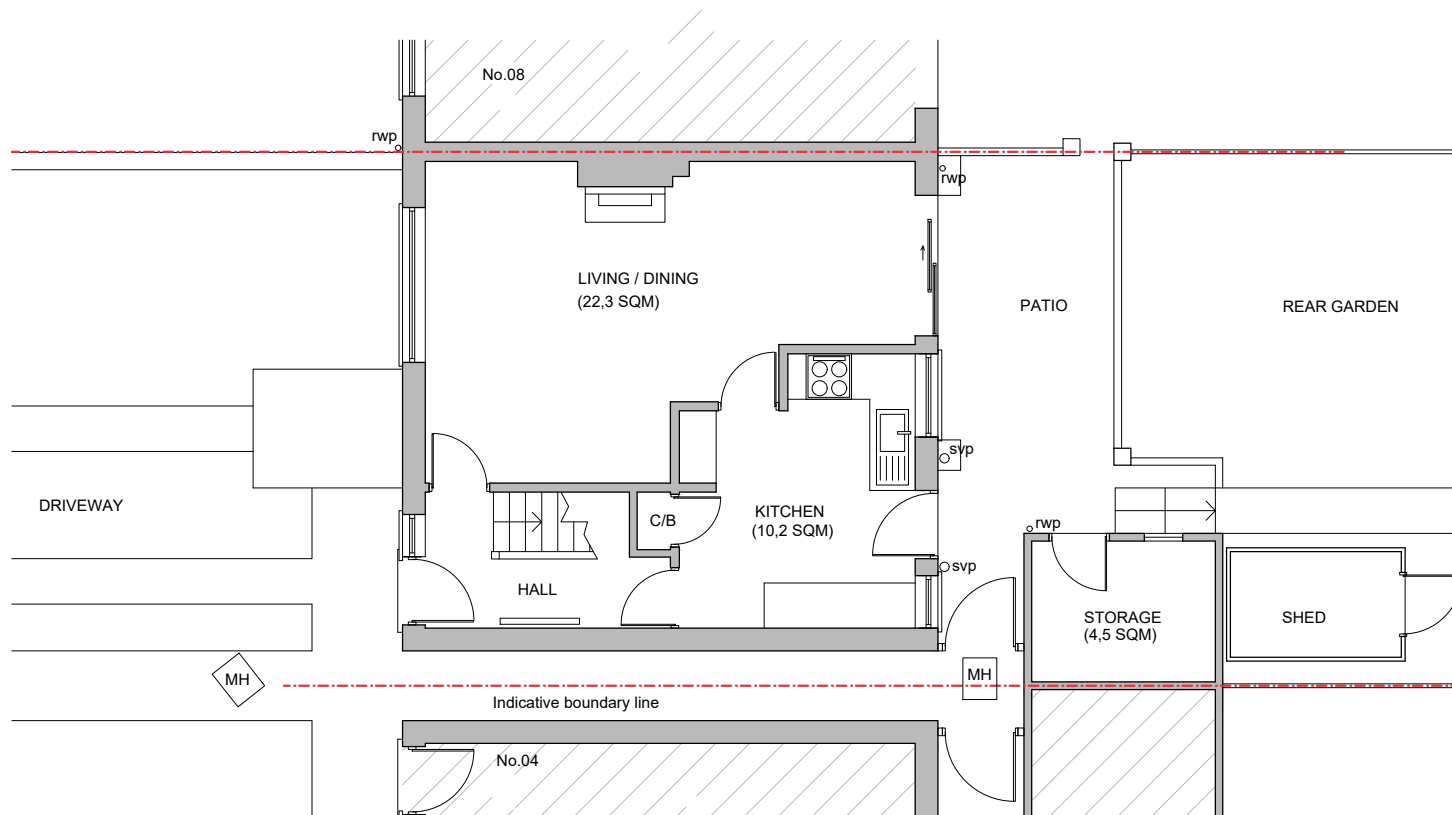

EXISTING GROUND FLOOR PLAN

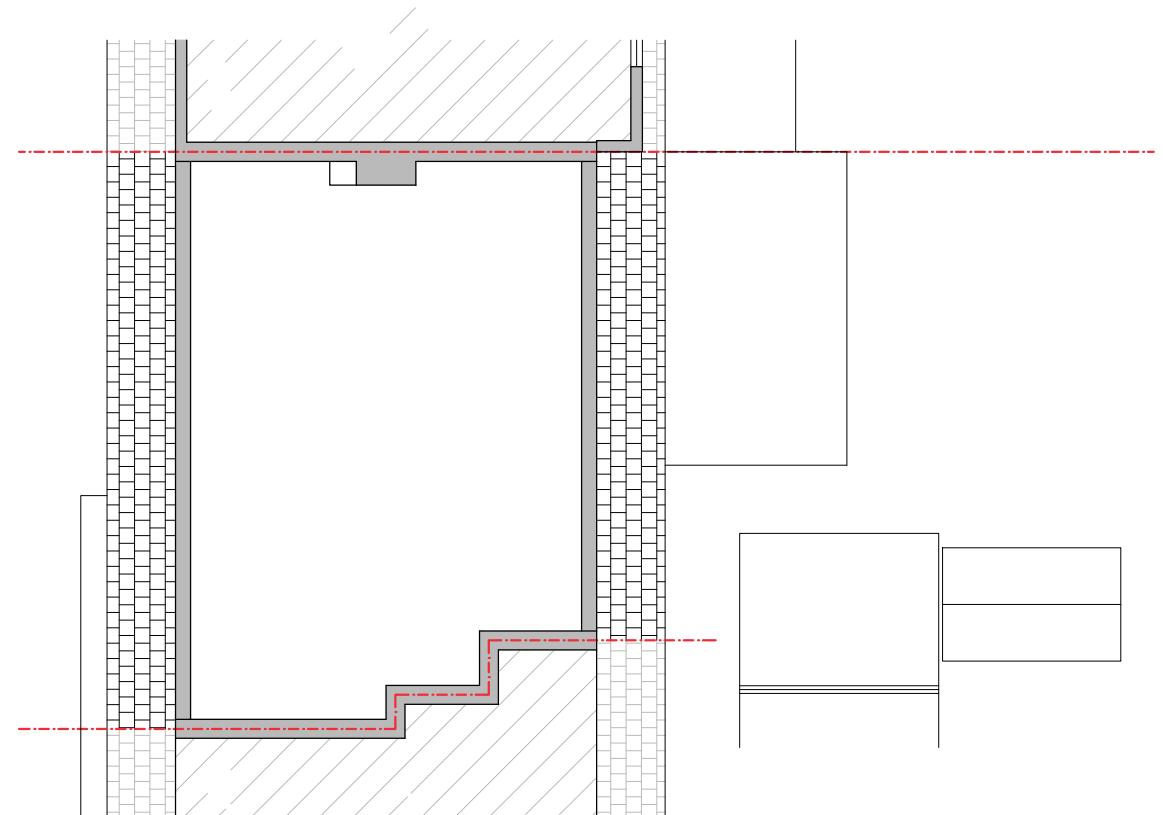

EXISTING LOFT LEVEL

date	rev	revision/author/checker			project	6 Buckingham rd - TW10 7EQ		purpose of issue		TW10 architects Richmond son@tw10architects.com 07568184305
			drawn	PL	drawing	EXISTING PLANS	drawing no	BR6_02	rev /	
			scale	@ A3 1:100						
			date	22.08.2024						