


All work to comply with  
current building regulations  
and codes of practice

Proposed External Finish  
Materials to Match Existing  
External Finish Materials  
Proposed Flank Wall  
Window to be Obscure  
Glazed and Non Opening  
below 1.7m from FFL

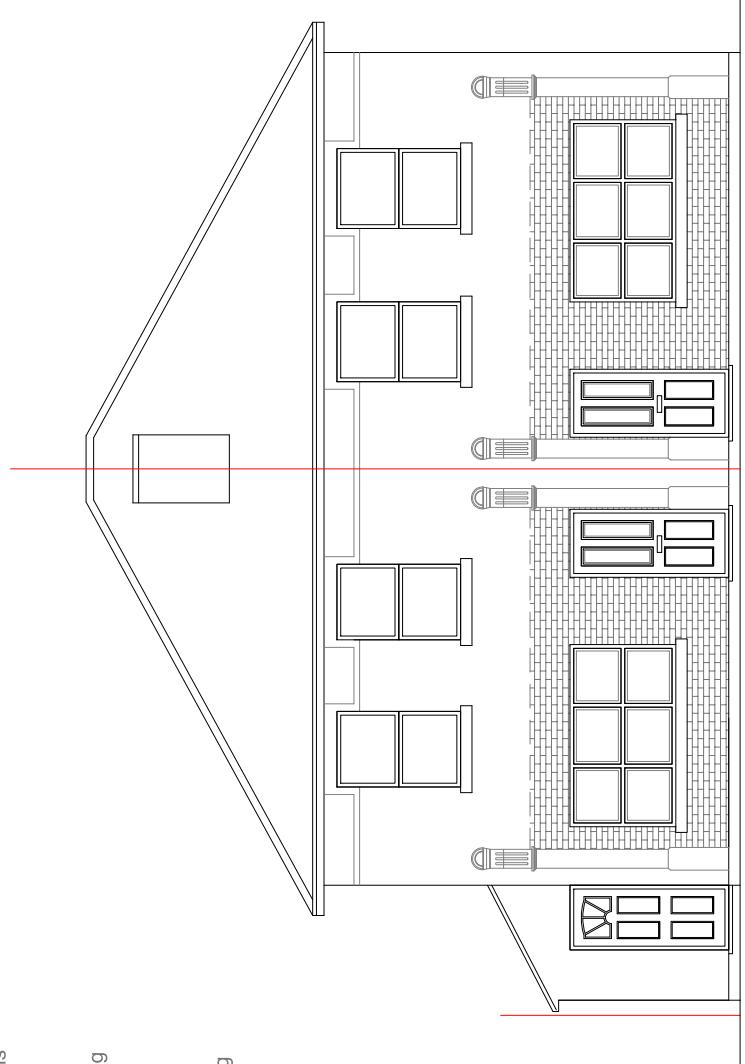

Proposed Front Elevation  
Scale:1:100

Proposed PV Panels Location to  
be Checked and installed by  
the Manufacturer's Details and  
the Energy assessment Report

Proposed ASHPS  
Location to be checked  
and installed by the  
Manufacturer's Details  
and the Energy  
assessment Report


Proposed PV Panels Location to  
be Checked and installed by  
the Manufacturer's Details and  
the Energy assessment Report

Proposed ASHPS Location to  
be checked and installed by  
the Manufacturer's Details  
and the Energy assessment  
Report

Proposed PV Panels Location to  
be Checked and installed by  
the Manufacturer's Details and  
the Energy assessment Report

Proposed ASHPS  
Location to be Checked  
and installed by the  
Manufacturer's Details  
and the Energy Report

Proposed Side Elevation  
Scale:1:100

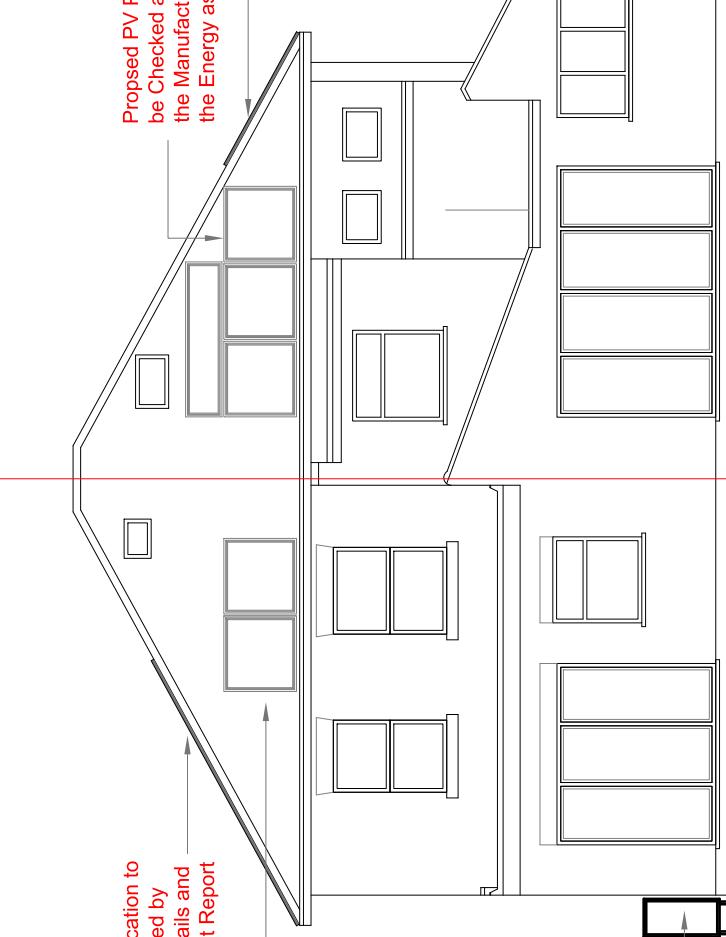

Proposed Rear Elevation  
Scale:1:100


Proposed PV Panels Location to  
be Checked and installed by  
the Manufacturer's Details and  
the Energy assessment Report

Proposed ASHPS  
Location to be Checked  
and installed by the  
Manufacturer's Details  
and the Energy Report

Proposed PV Panels Location to  
be Checked and installed by  
the Manufacturer's Details and  
the Energy assessment Report

Proposed ASHPS  
Location to be checked  
and installed by the  
Manufacturer's Details  
and the Energy  
assessment Report

Proposed Side Elevation  
Scale:1:100

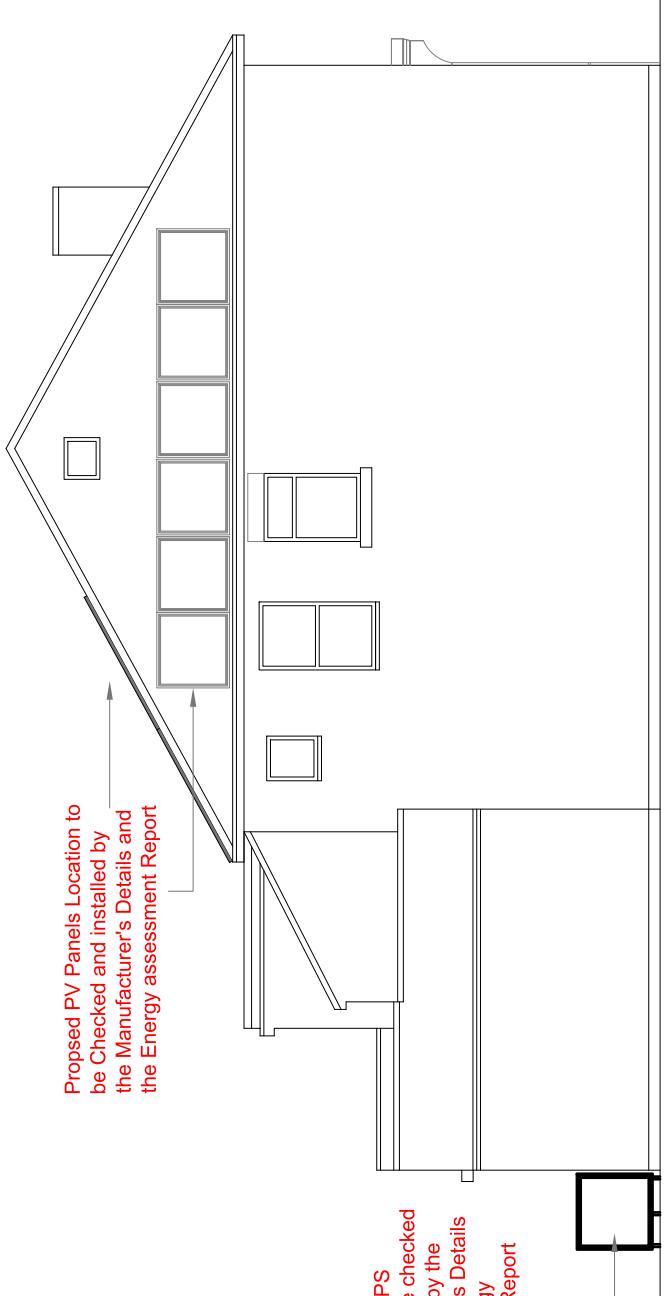


Proposed Side Elevation  
Scale:1:100

Proposed PV Panels Location to  
be Checked and installed by  
the Manufacturer's Details and  
the Energy assessment Report

Proposed ASHPS  
Location to be checked  
and installed by the  
Manufacturer's Details  
and the Energy  
assessment Report

Proposed PV Panels Location to  
be Checked and installed by  
the Manufacturer's Details and  
the Energy assessment Report

Proposed ASHPS  
Location to be Checked  
and installed by the  
Manufacturer's Details  
and the Energy Report

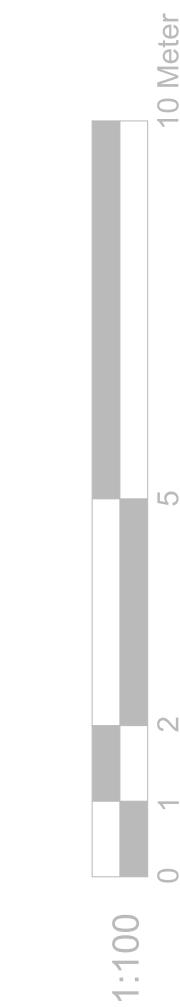

Project:	561-563 Upper Richmond Road West East Sheen SW14 7ED		
Title:	Proposed Elevations		
Date:	03 / 2024		
Drawing No.:	175 - 06/MT		
Revision	A 16/09/2024		