

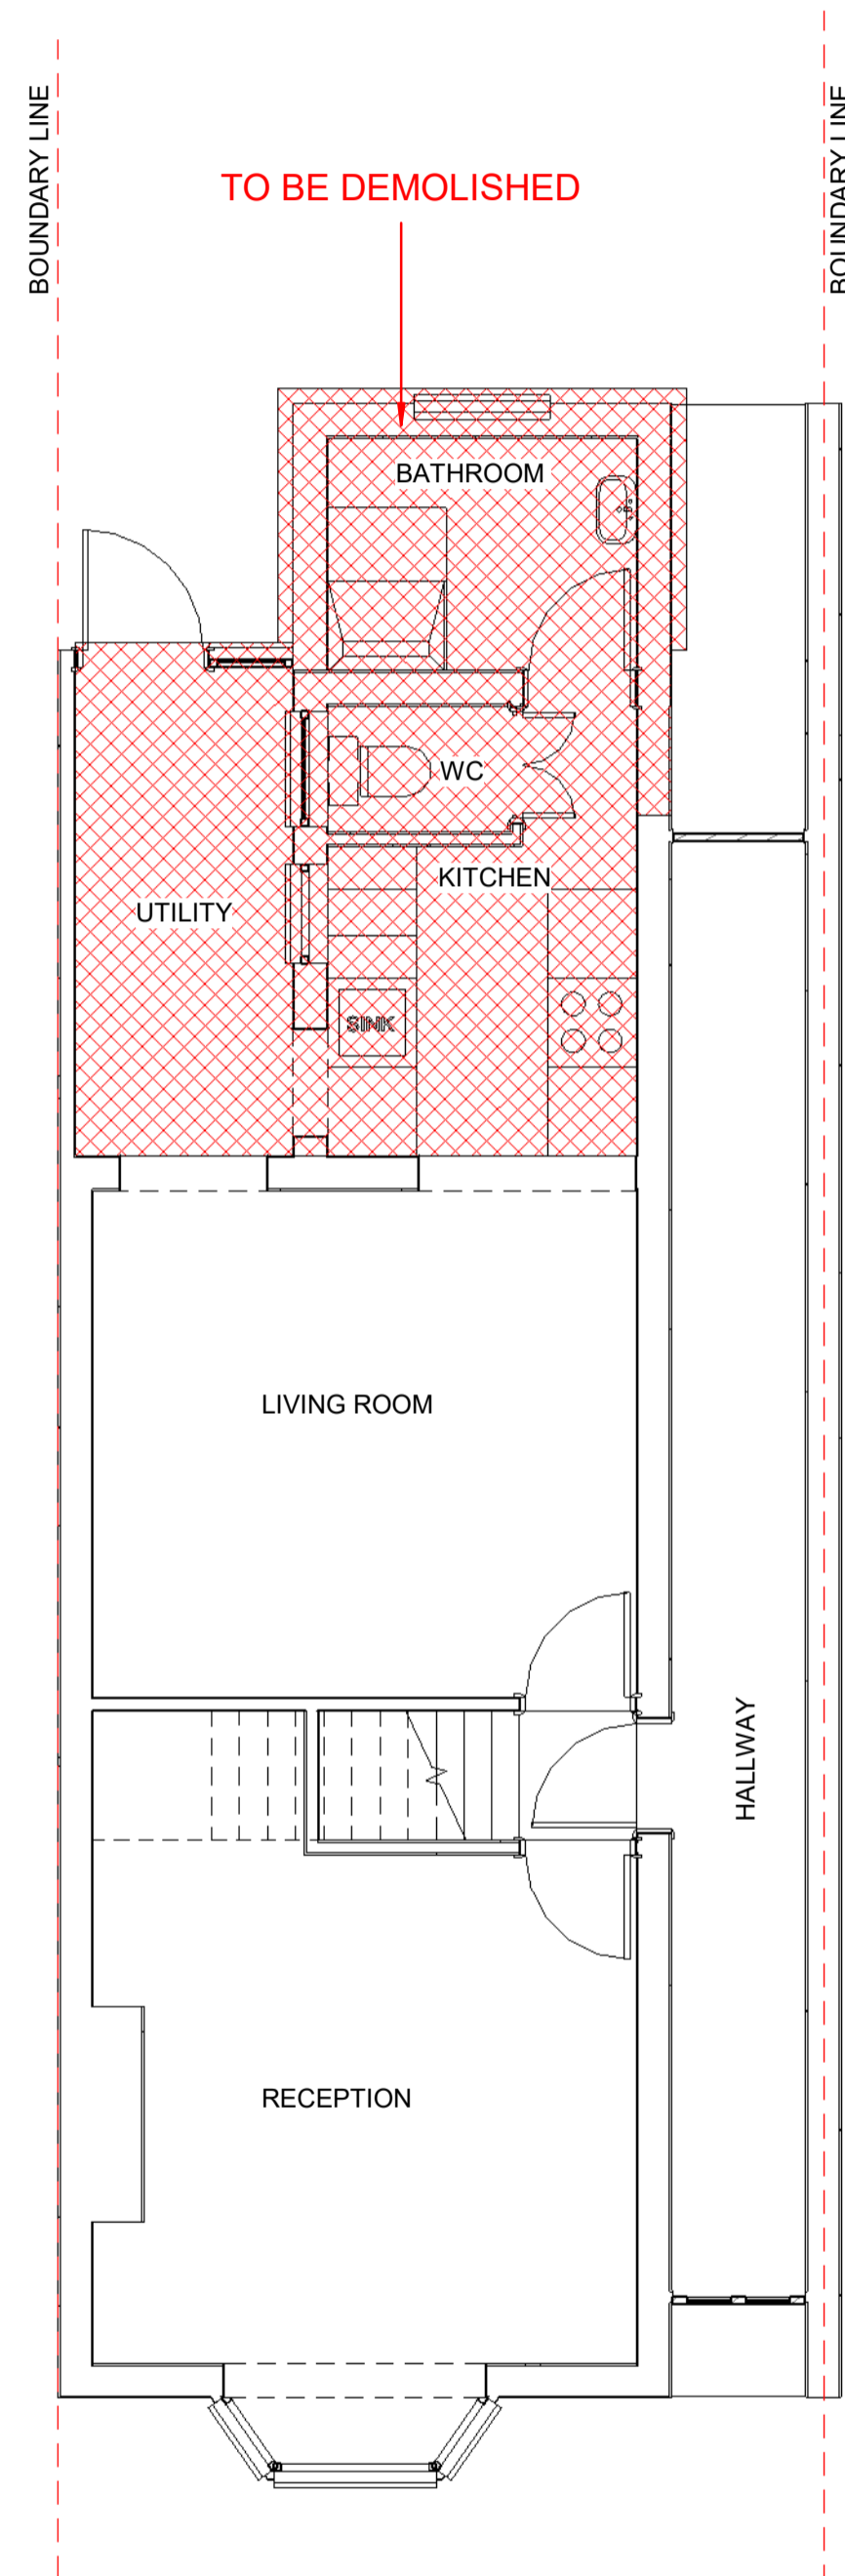



1. All dimensions in millimeters unless otherwise specified.
2. The contractor to check all dimensions, angles, drain runs and conditions on site before works commencement.

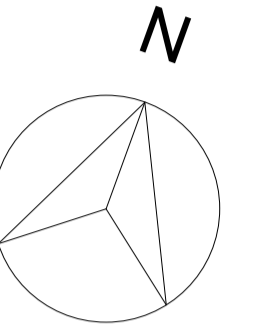


1 Ground Floor - Existing
1 : 50

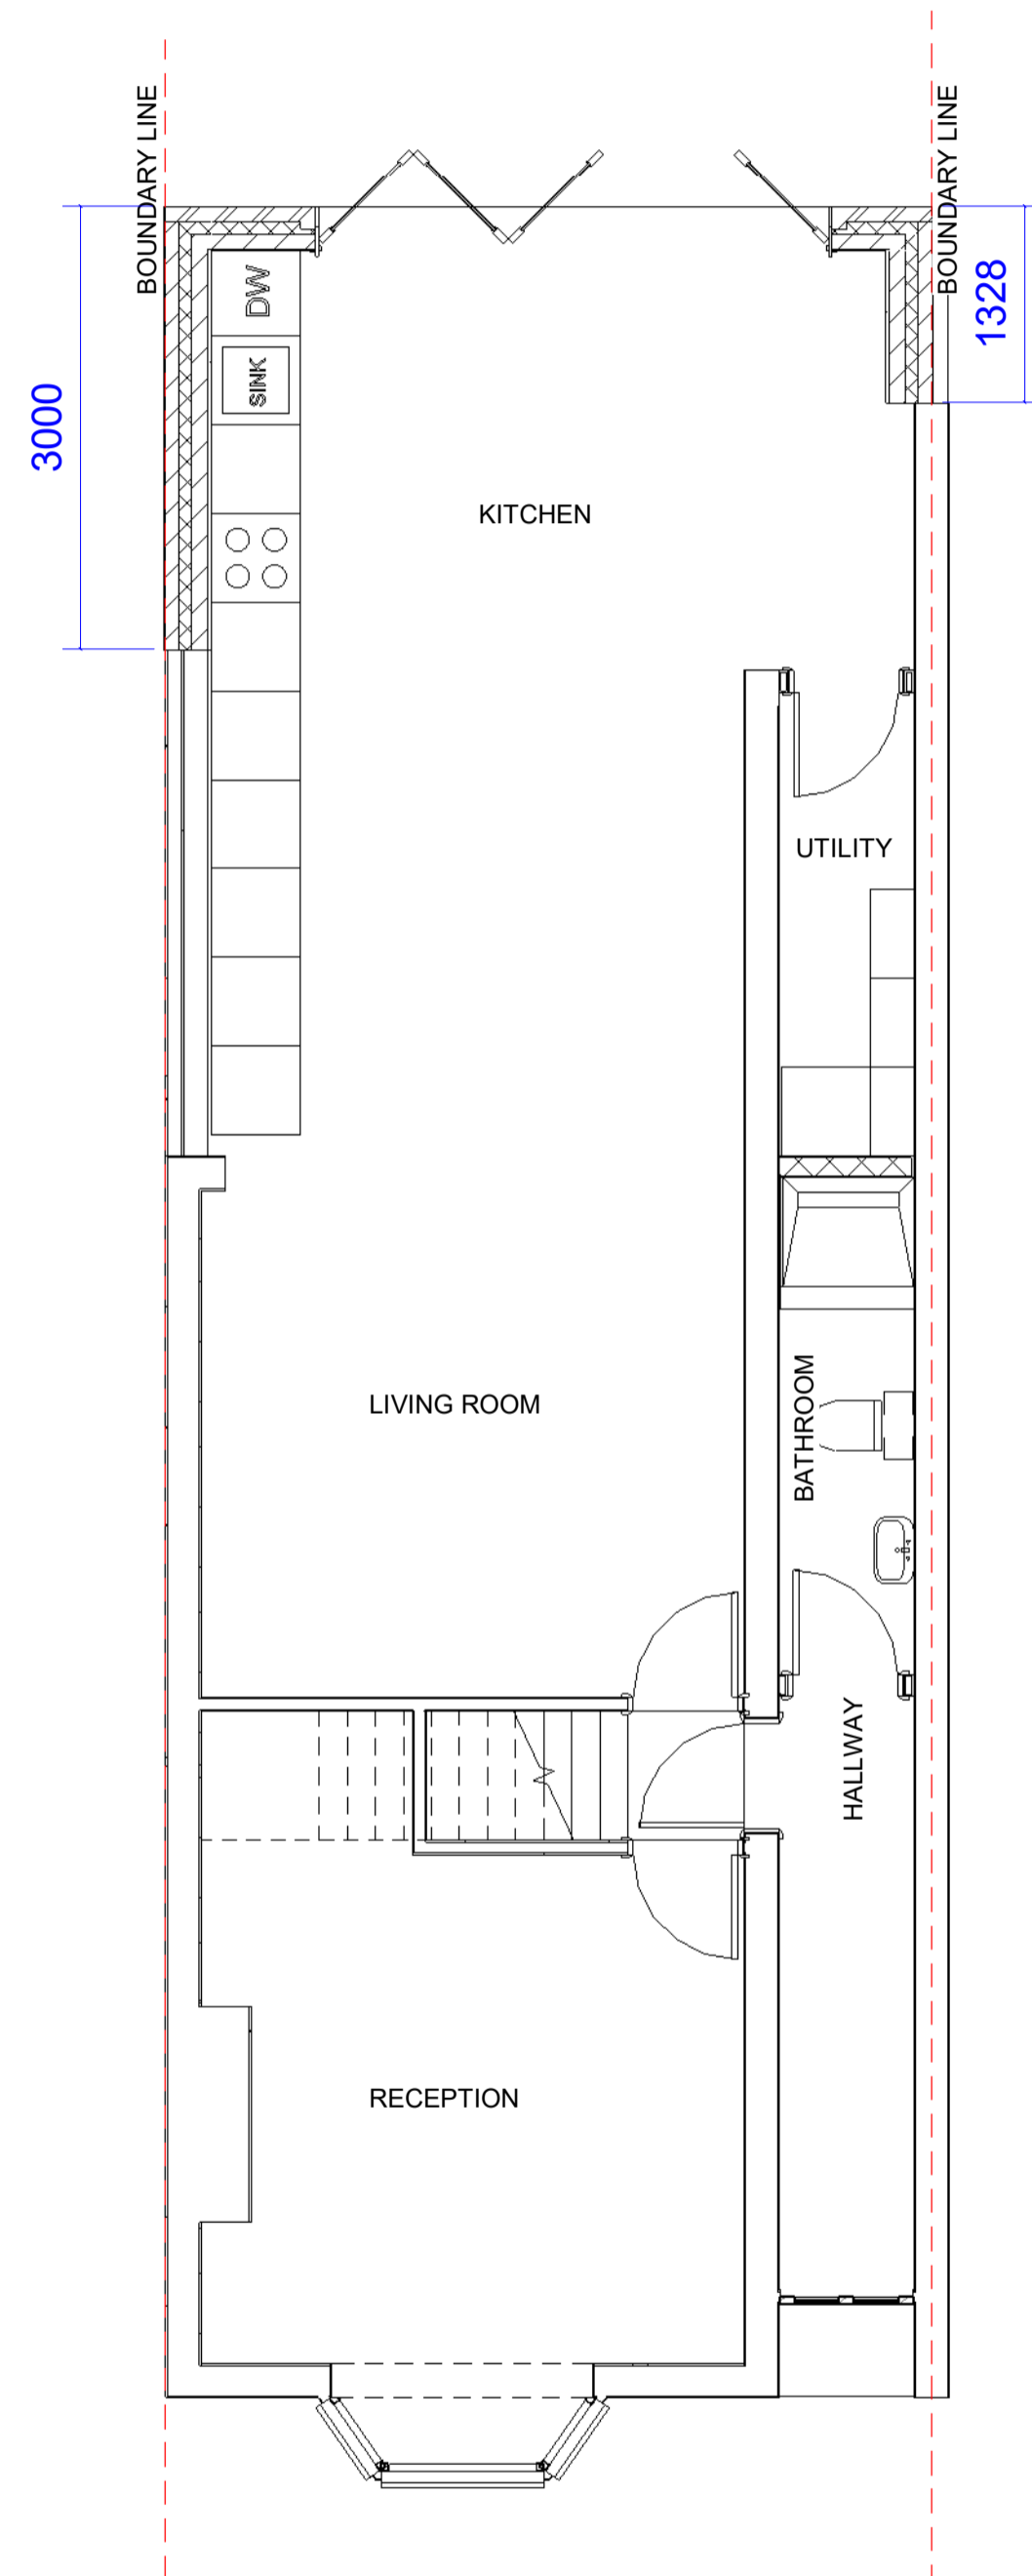

2 Ground Floor - Proposed
1 : 50

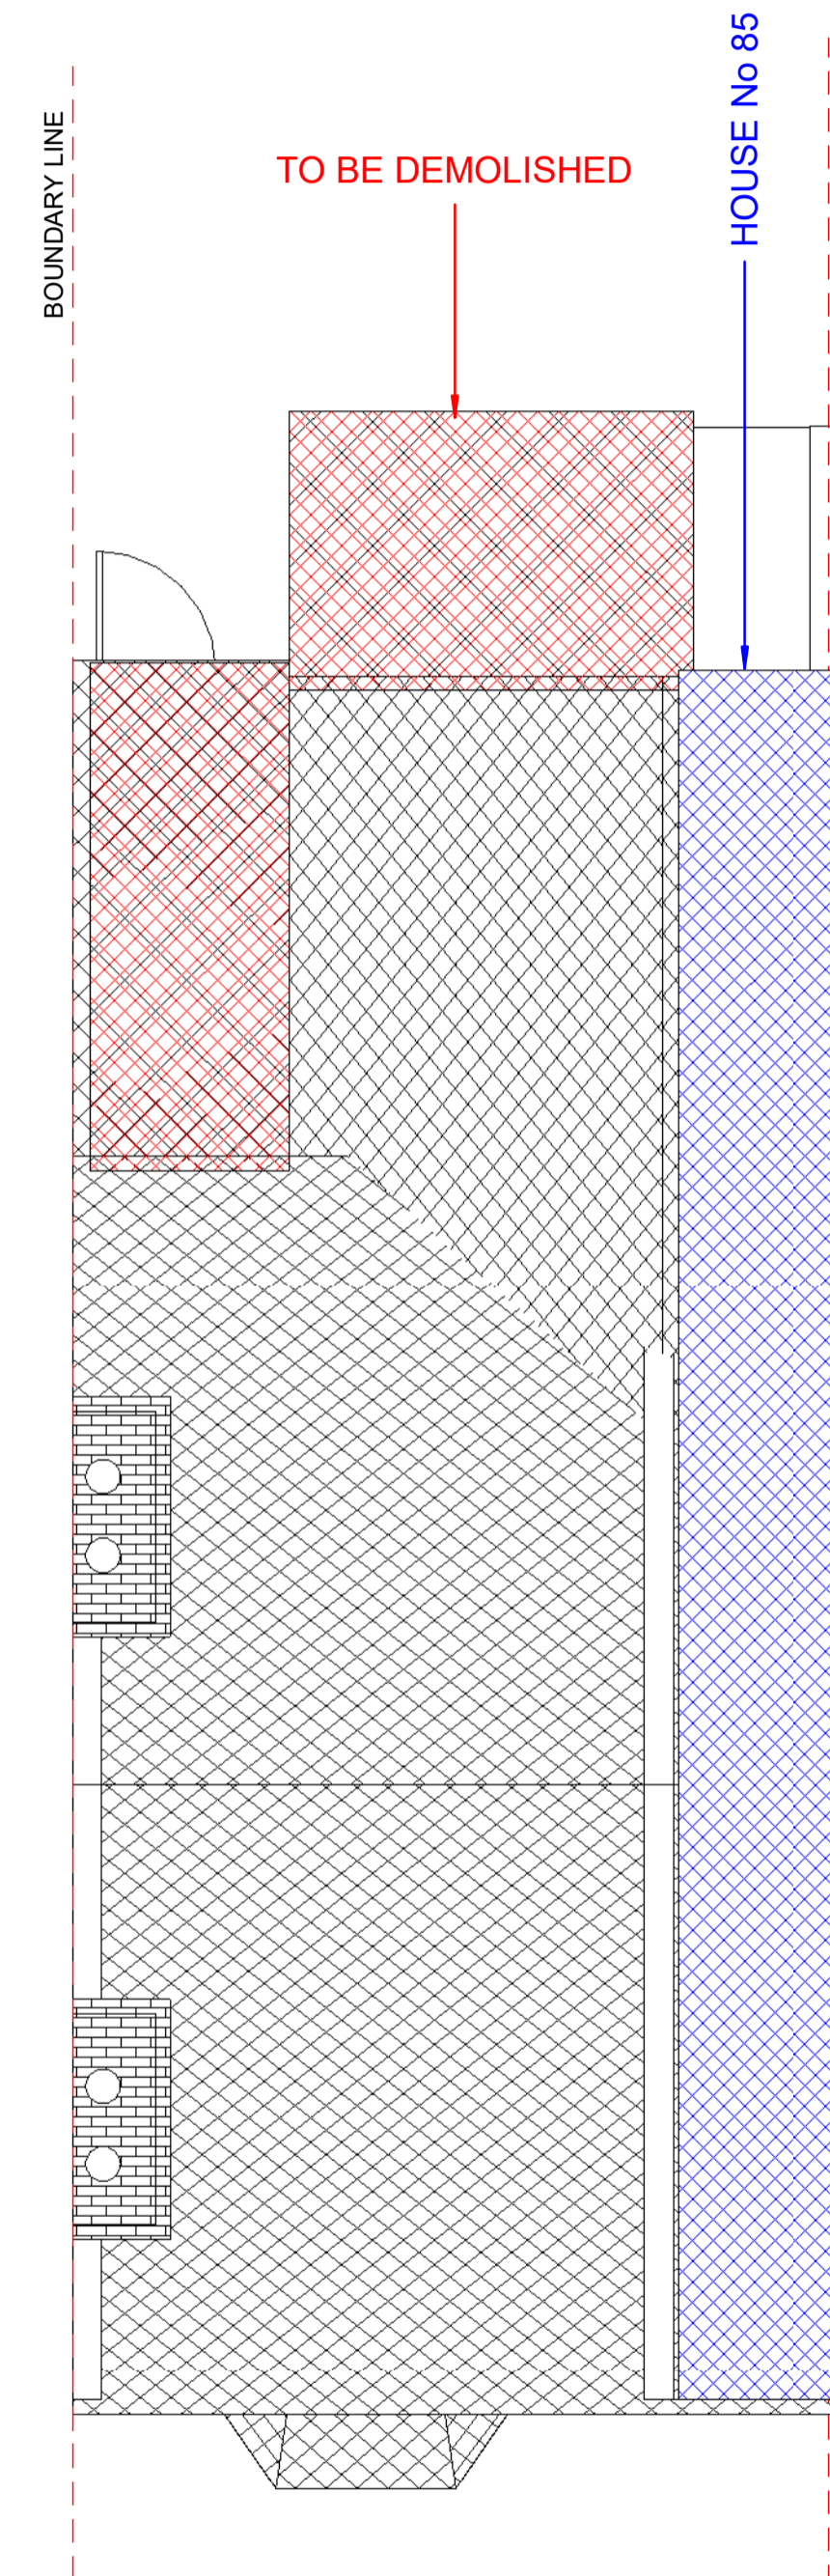

3 Roof Plan - Existing
1 : 50

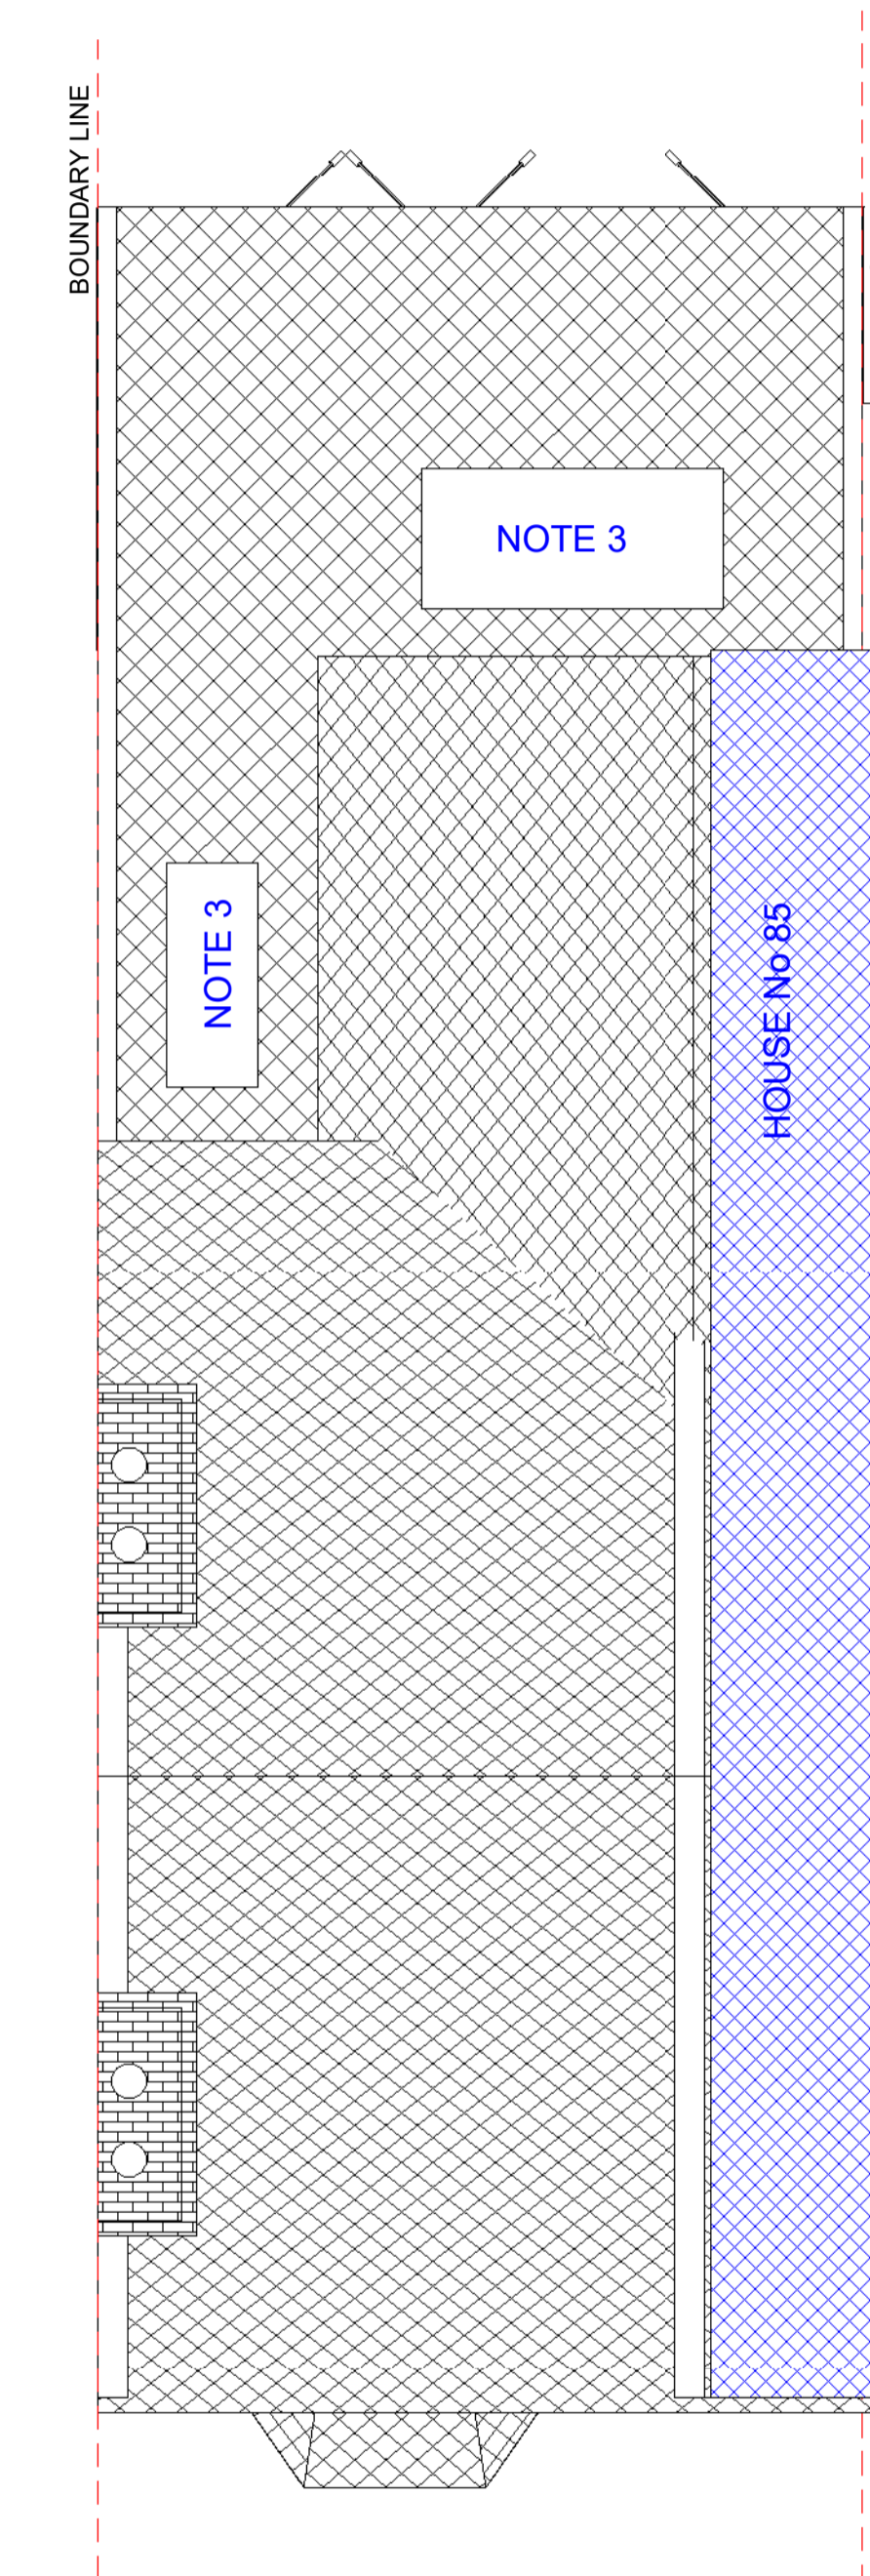

4 Roof Plan - Proposed
1 : 50

- NOTE 1 - NEW FLAT ROOF - GPR OR SIMILAR
- NOTE 2 - UPSTAND
- NOTE 3 - ROOF SKYLIGHT
- NOTE 4 - NEW BRICK WALL TO MATCH EXISTING WALLS (EXISTING REAR EXTENSION)
- NOTE 5 - BI-FOLDING GARDEN DOOR (4 PANELS)
- NOTE 6 - SIDE WALL FACING TO EXISTING REAR EXTENSION OF 81 & 85

Rev.	Date	Seq.	BY	Description
01	16.09.2024	1	MK	Issue for Planning



22 Micklefield Way, Borehamwood, WD6 4LG
office@mkcreative.me.uk

Client:

Project:
83 Lower Mortlake Road TW9 2LW

Drawing area:

Drawing Title:
FLOOR PLANS - EXISTING

Approved By: MB	Date: 16.09.2024
Checked By: MB	Scale: As indicated
Drawn By: MZ	Size: A1

Status:
FOR PLANNING

Drawing No. 83 MORTLAKE - 003	Rev. 01
----------------------------------	------------