




1 Proposed Front Elevation (As Existing)
1 : 50

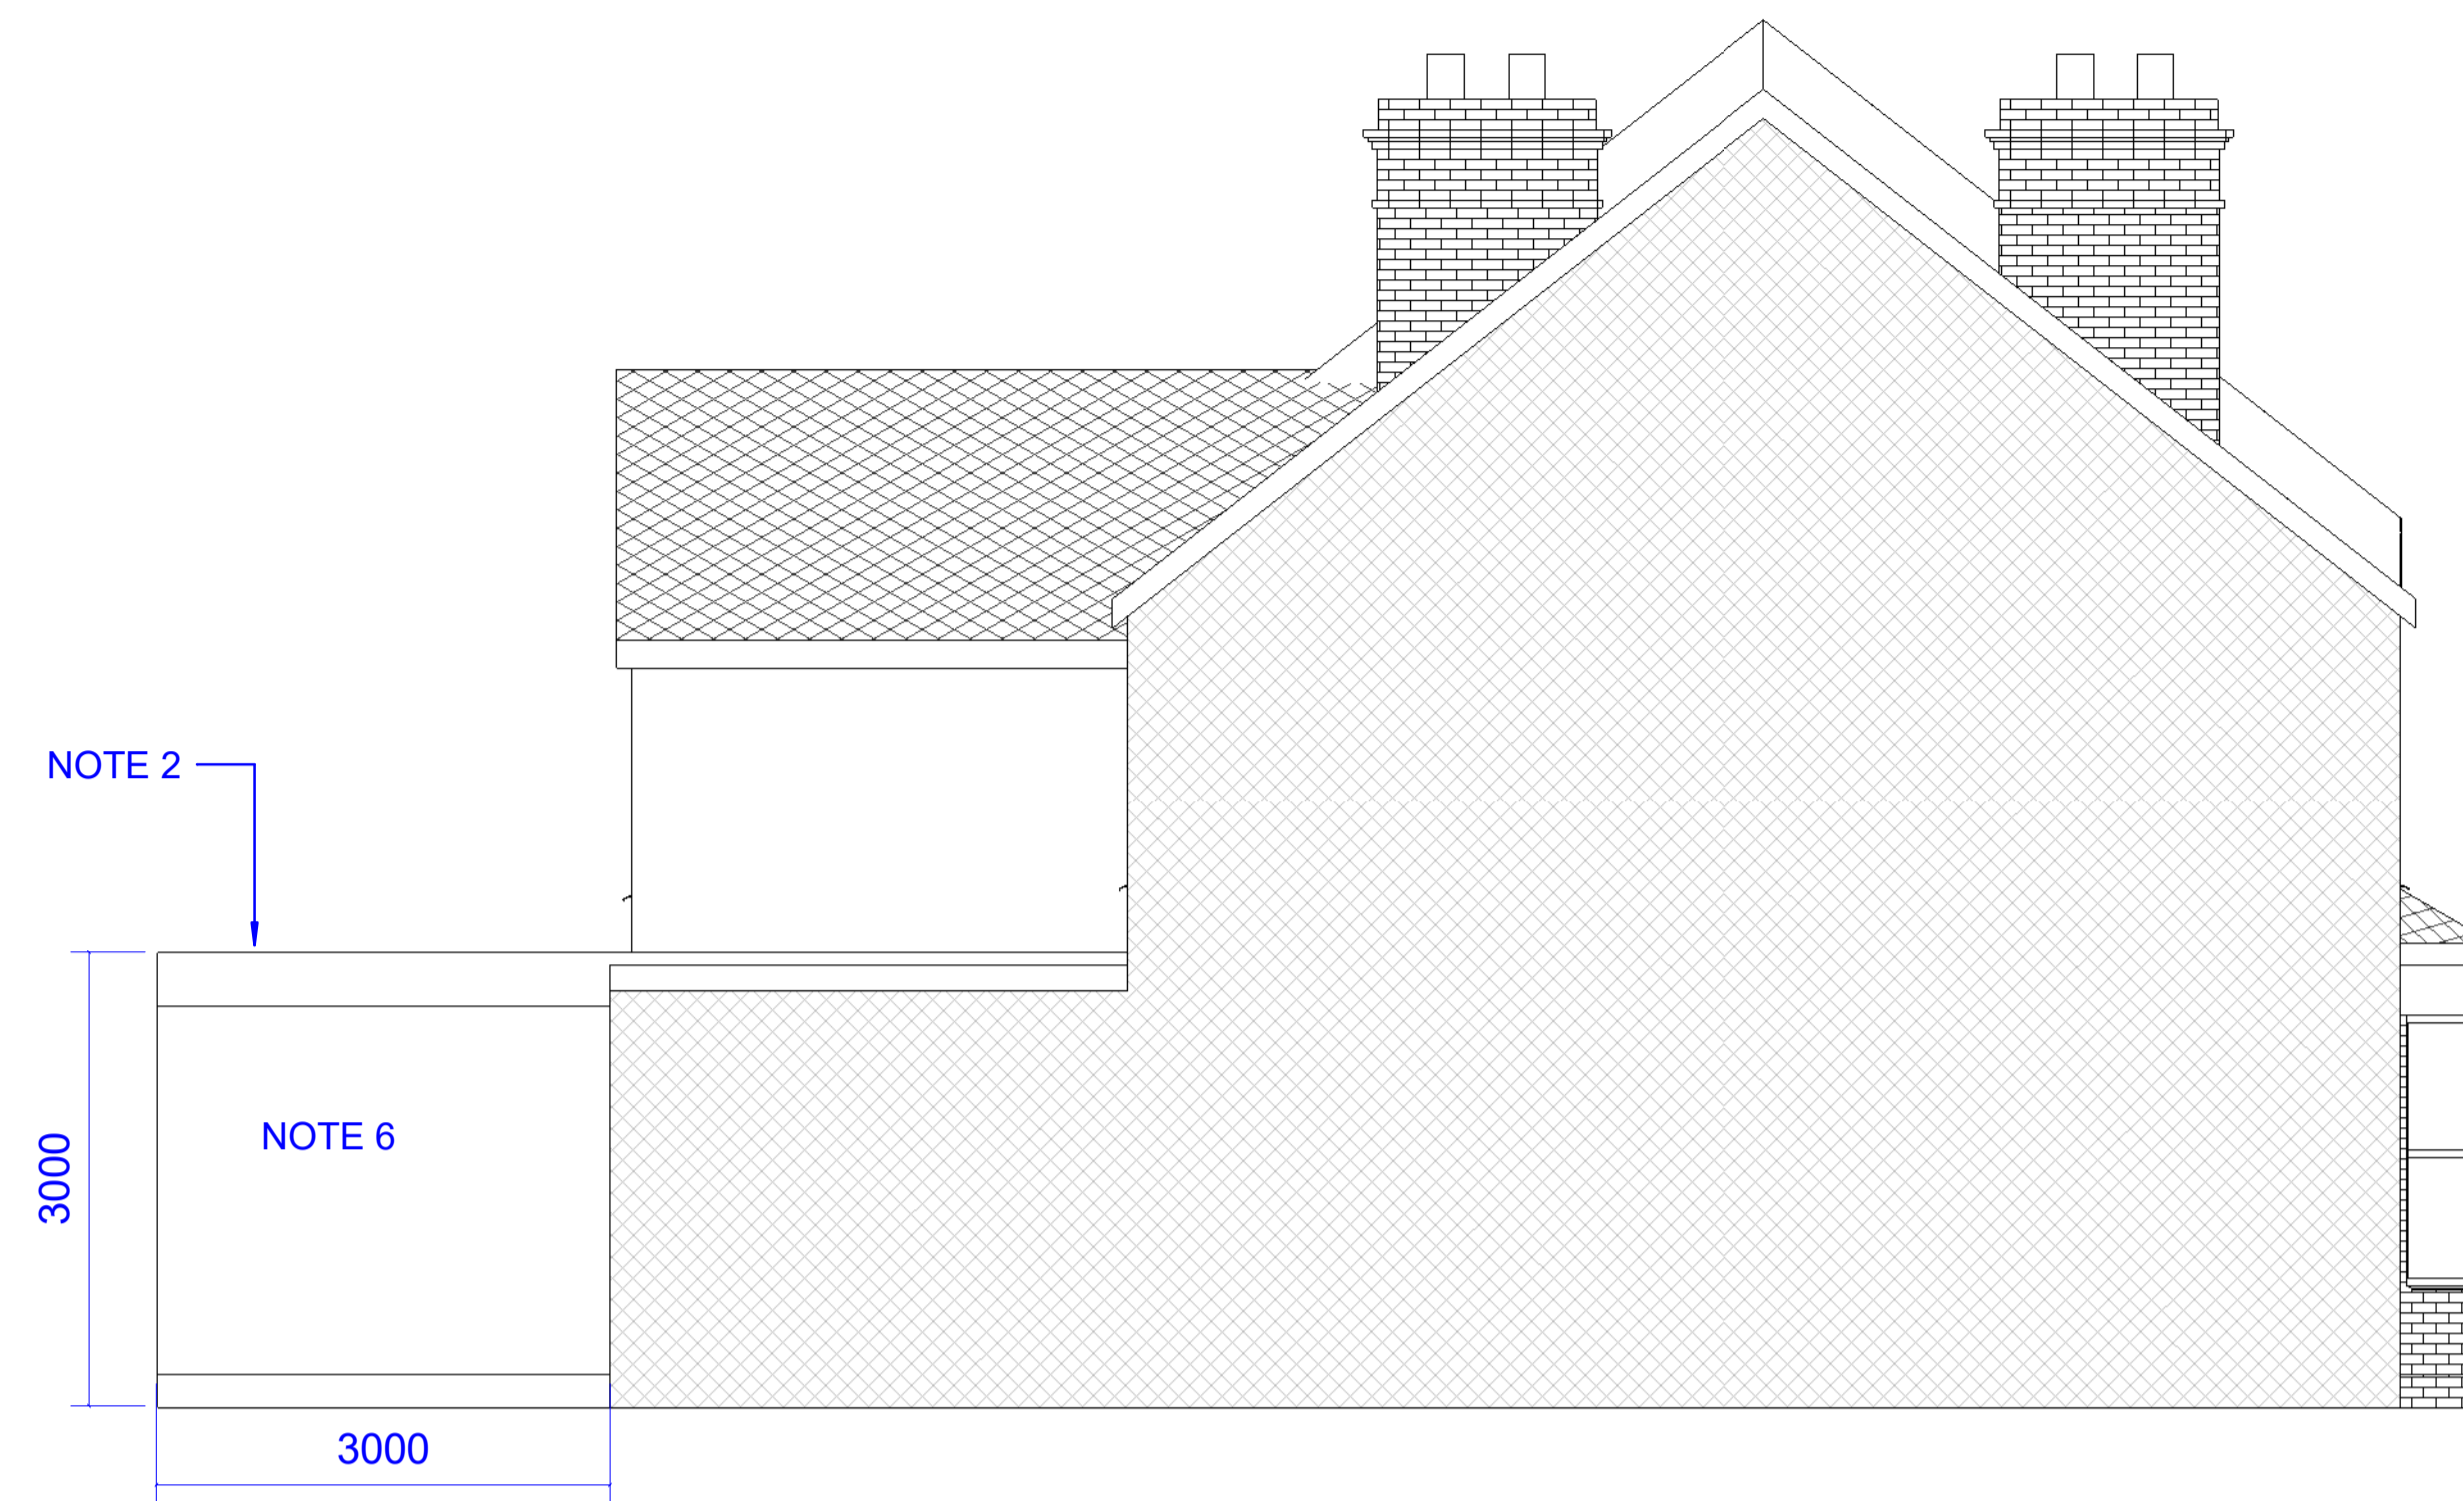

3 Proposed West Elevation
1 : 50

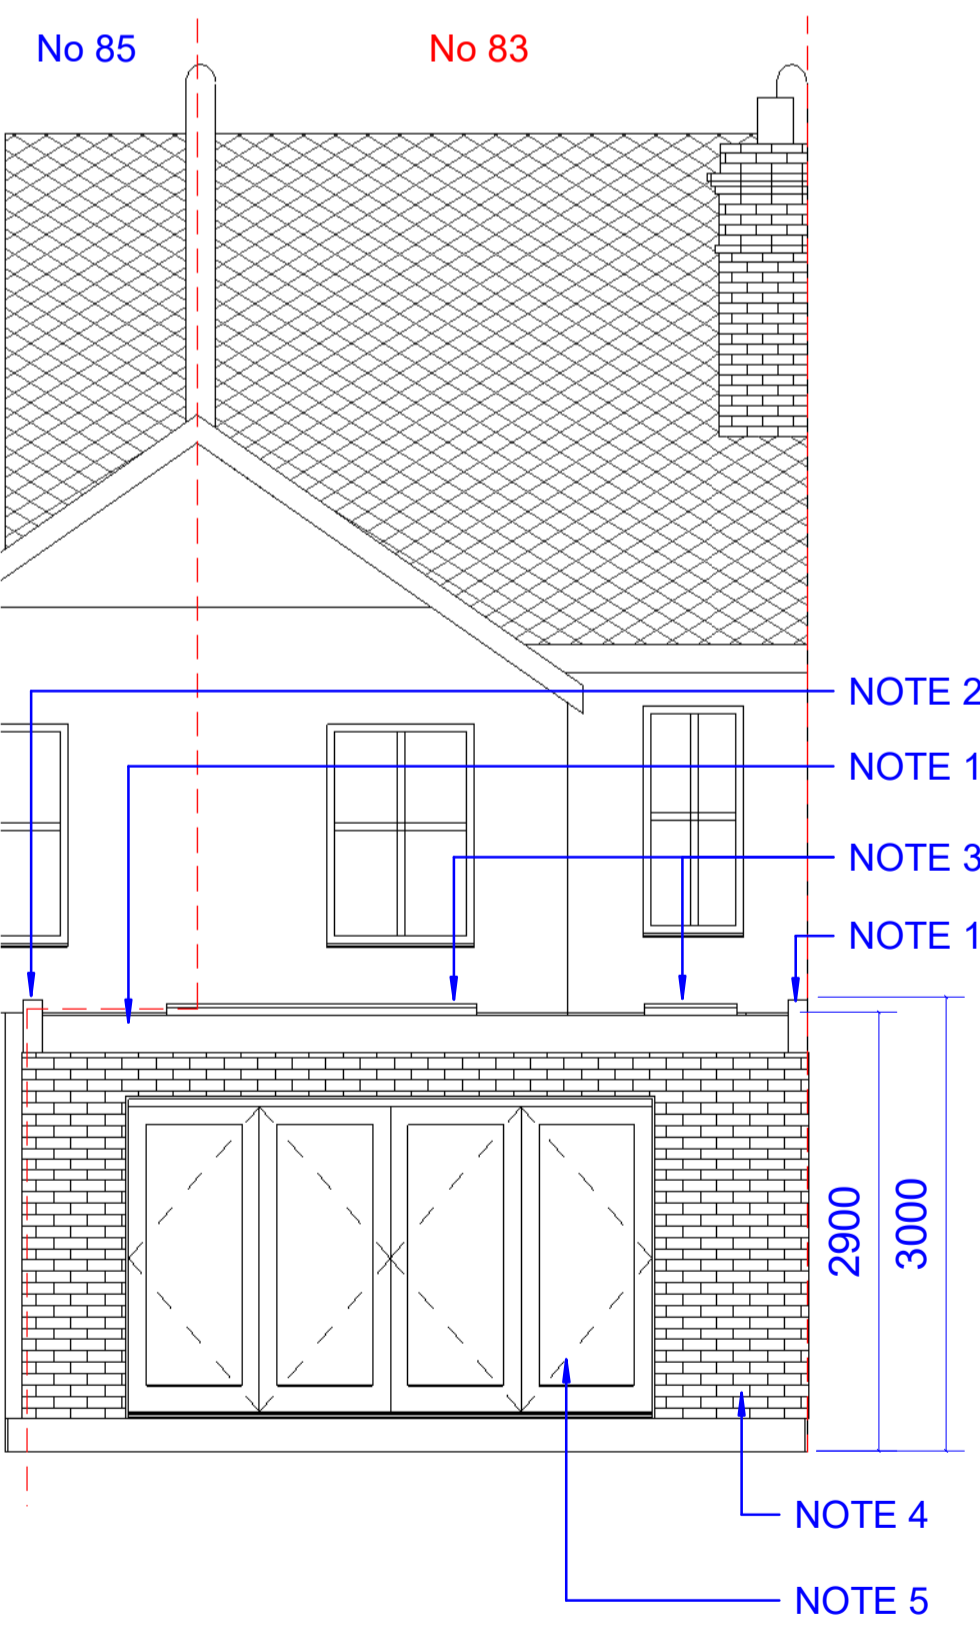

2 Proposed Rear Elevation
1 : 50

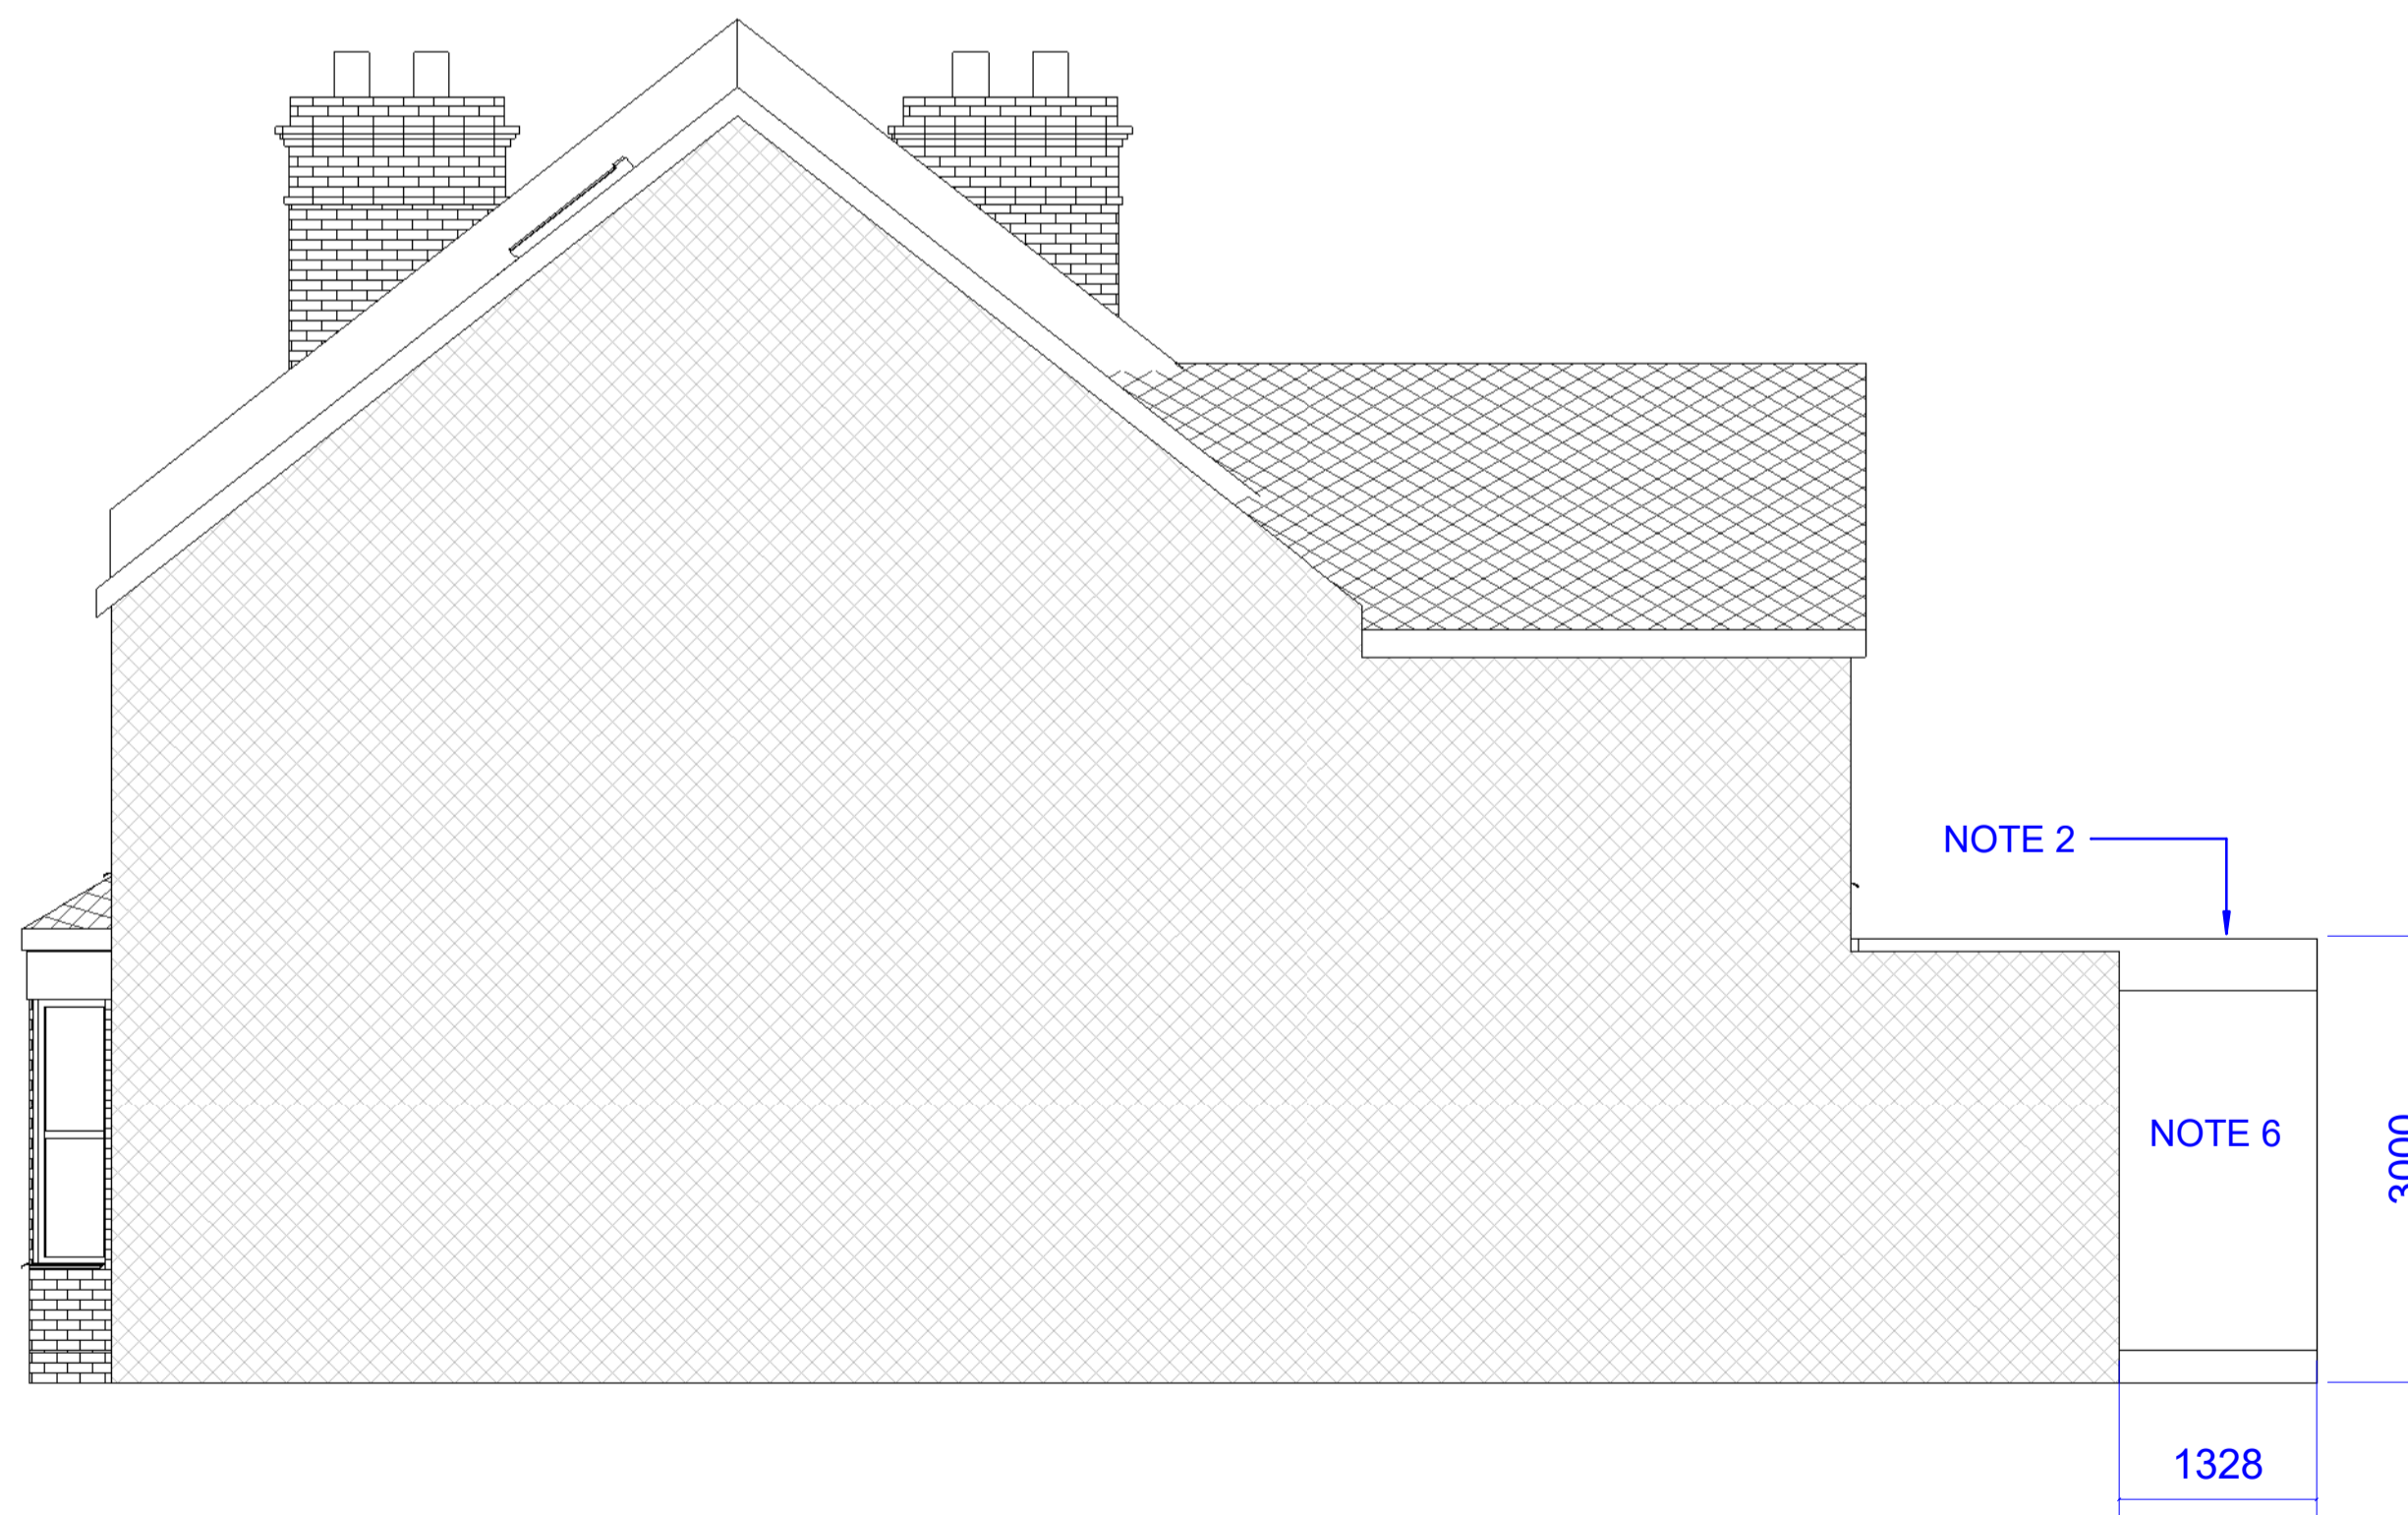

4 Proposed East Elevation
1 : 50

1. All dimensions in millimeters unless otherwise specified.
2. The contractor to check all dimensions, angles, drain runs and conditions on site before works commencement.

NOTE 1 - NEW FLAT ROOF - GPR OR SIMILAR

NOTE 2 - UPSTAND

NOTE 3 - ROOF SKYLIGHT

NOTE 4 - NEW BRICK WALL TO MATCH EXISTING WALLS (EXISTING REAR EXTENSION)

NOTE 5 - BI-FOLDING GARDEN DOOR (4 PANELS)

NOTE 6 - SIDE WALL FACING TO EXISING REAR EXTENSION OF 81 & 85

Rev	Date	Seq	BY	Description
01	16.09.2024	1	MK	Issue for Planning



22 Micklefield Way, Borehamwood, WD6 4LG
office@mkcreative.me.uk

Client:

Project:
83 Lower Mortlake Road TW9 2LW

Drawing area:

Drawing Title:
ELEVATIONS - PROPOSED

Approved By: MB Date: 16.09.2024

Checked By: MB Scale: As indicated

Drawn By: MZ Size: A1

Status:
FOR PLANNING

Drawing No. 83 MORTLAKE - 005 Rev. 01