

REV	DESCRIPTION	BY	DATE

DRAWING STATUS	
FOR DISCUSSION	
FOR COSTING ONLY	
FOR DESIGN INTENT ONLY	

**NOTES:**

ALL EXTERNAL WINDOWS AND DOORS TO BE DOUBLE GLAZED **SPEC AND FINISH TBC**

UNDER FLOOR HEATING TO BE INSTALLED WITHIN NEW EXTENSION

**SMOKE DETECTORS TO BE INSTALLED WITHIN ENTIRE GROUND FLOOR**

# NEXT CHAPTER

LONDON, TW7 4LN  
T +44 (0) 798 487 2957  
WWW.NEXTCHAPTERDESIGN.CO.UK

**CLIENT**  
MR & MRS RICHARDSON

**PROJECT**  
93 CHUDLEIGH ROAD  
TW2 7QY

**DESCRIPTION**  
PROPOSED SITE PLAN

SCALE	DRAWN BY	DATE
1:100	RJ	20.11.23

DRAWING NO.	REVISION
100_00	-


**NOTE:**  
DRAWINGS ARE FOR PLANNING PERMISSION ONLY

CONTRACTOR TO ENSURE ALL MATERIALS USED AND ELECTRICAL WORK COMPLIES WITH LOCAL AUTHORITY REGULATIONS.

STRUCTURAL ENGINEER MUST BE EMPLOYED WHERE APPLICABLE.

DO NOT SCALE OFF DRAWING. ALL DIMENSIONS TO BE VERIFIED ON SITE. ALL WORKS ARE TO COMPLY WITH CURRENT BUILDING REGULATIONS

THIS DRAWING IS THE COPYRIGHT OF NEXT CHAPTER DESIGN. THIS DRAWING CANNOT BE COPIED, REPRODUCED, RETAINED OR DISCLOSED TO ANY UNAUTHORISED PERSON.

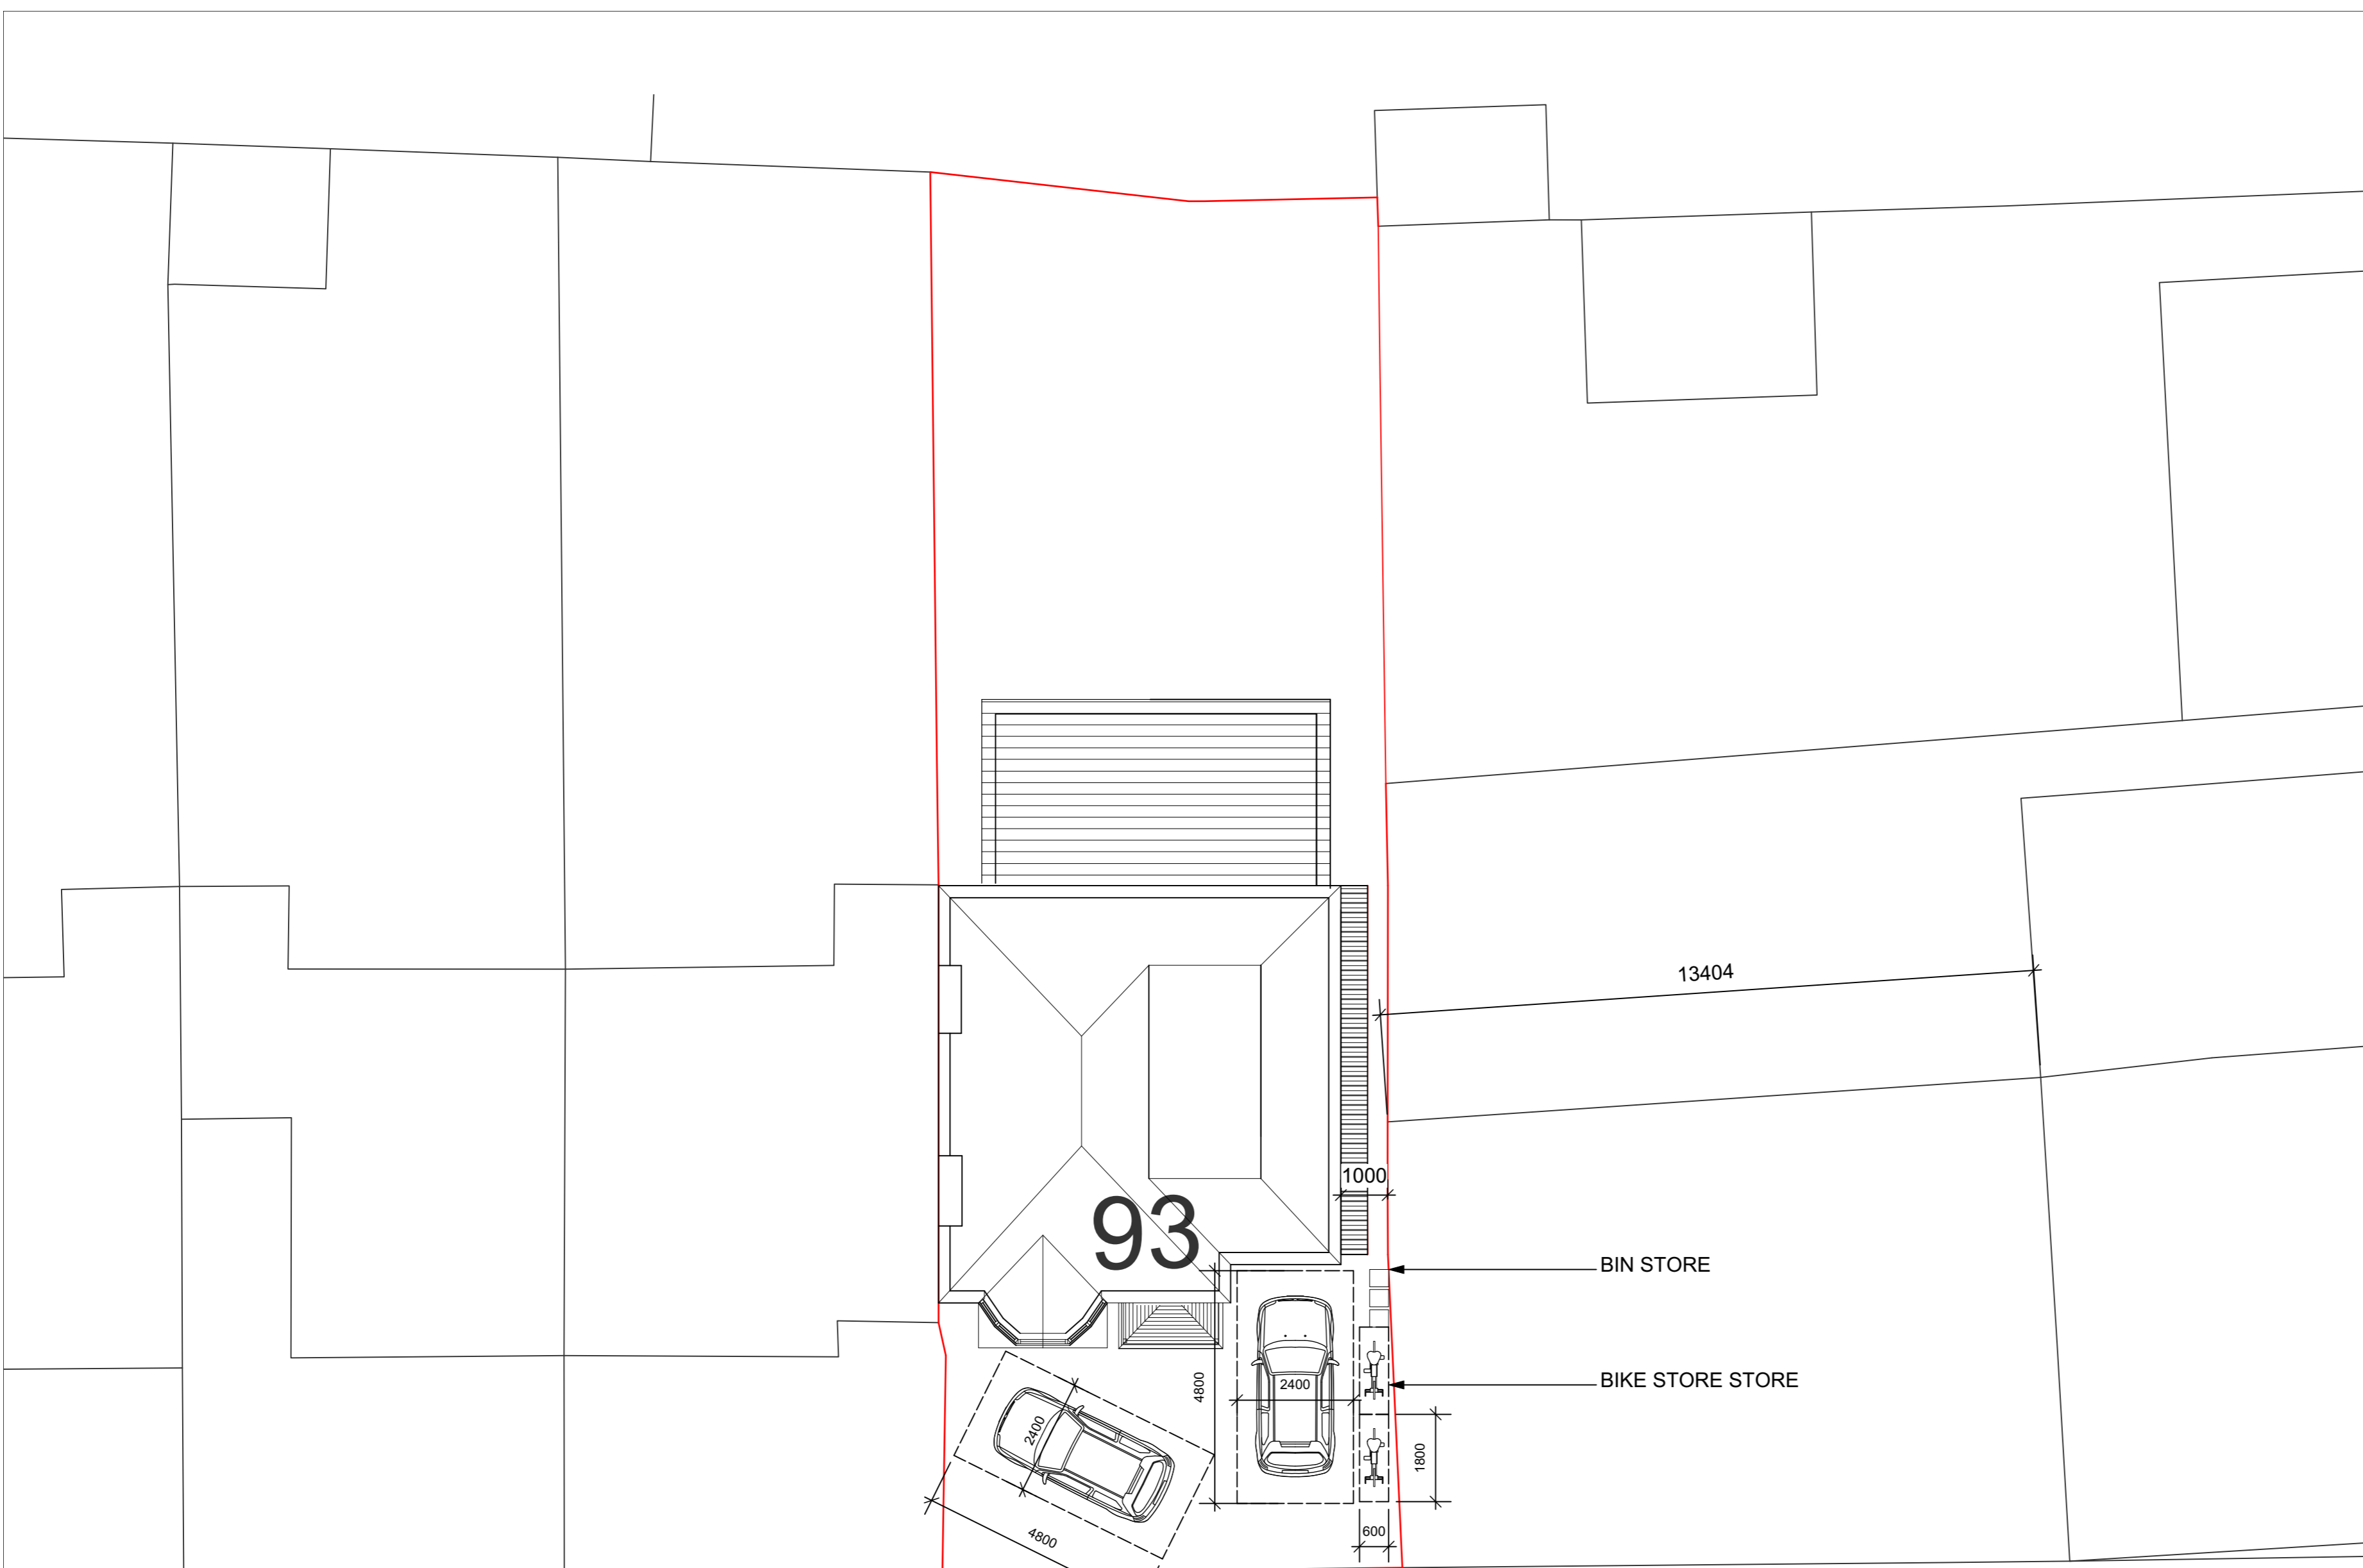

1 PROPOSED SITE PLAN  
Scale: 1:100

# CHUDLEIGH ROAD