



1 **PROPOSED FRONT ELEVATION**  
Scale: 1:50

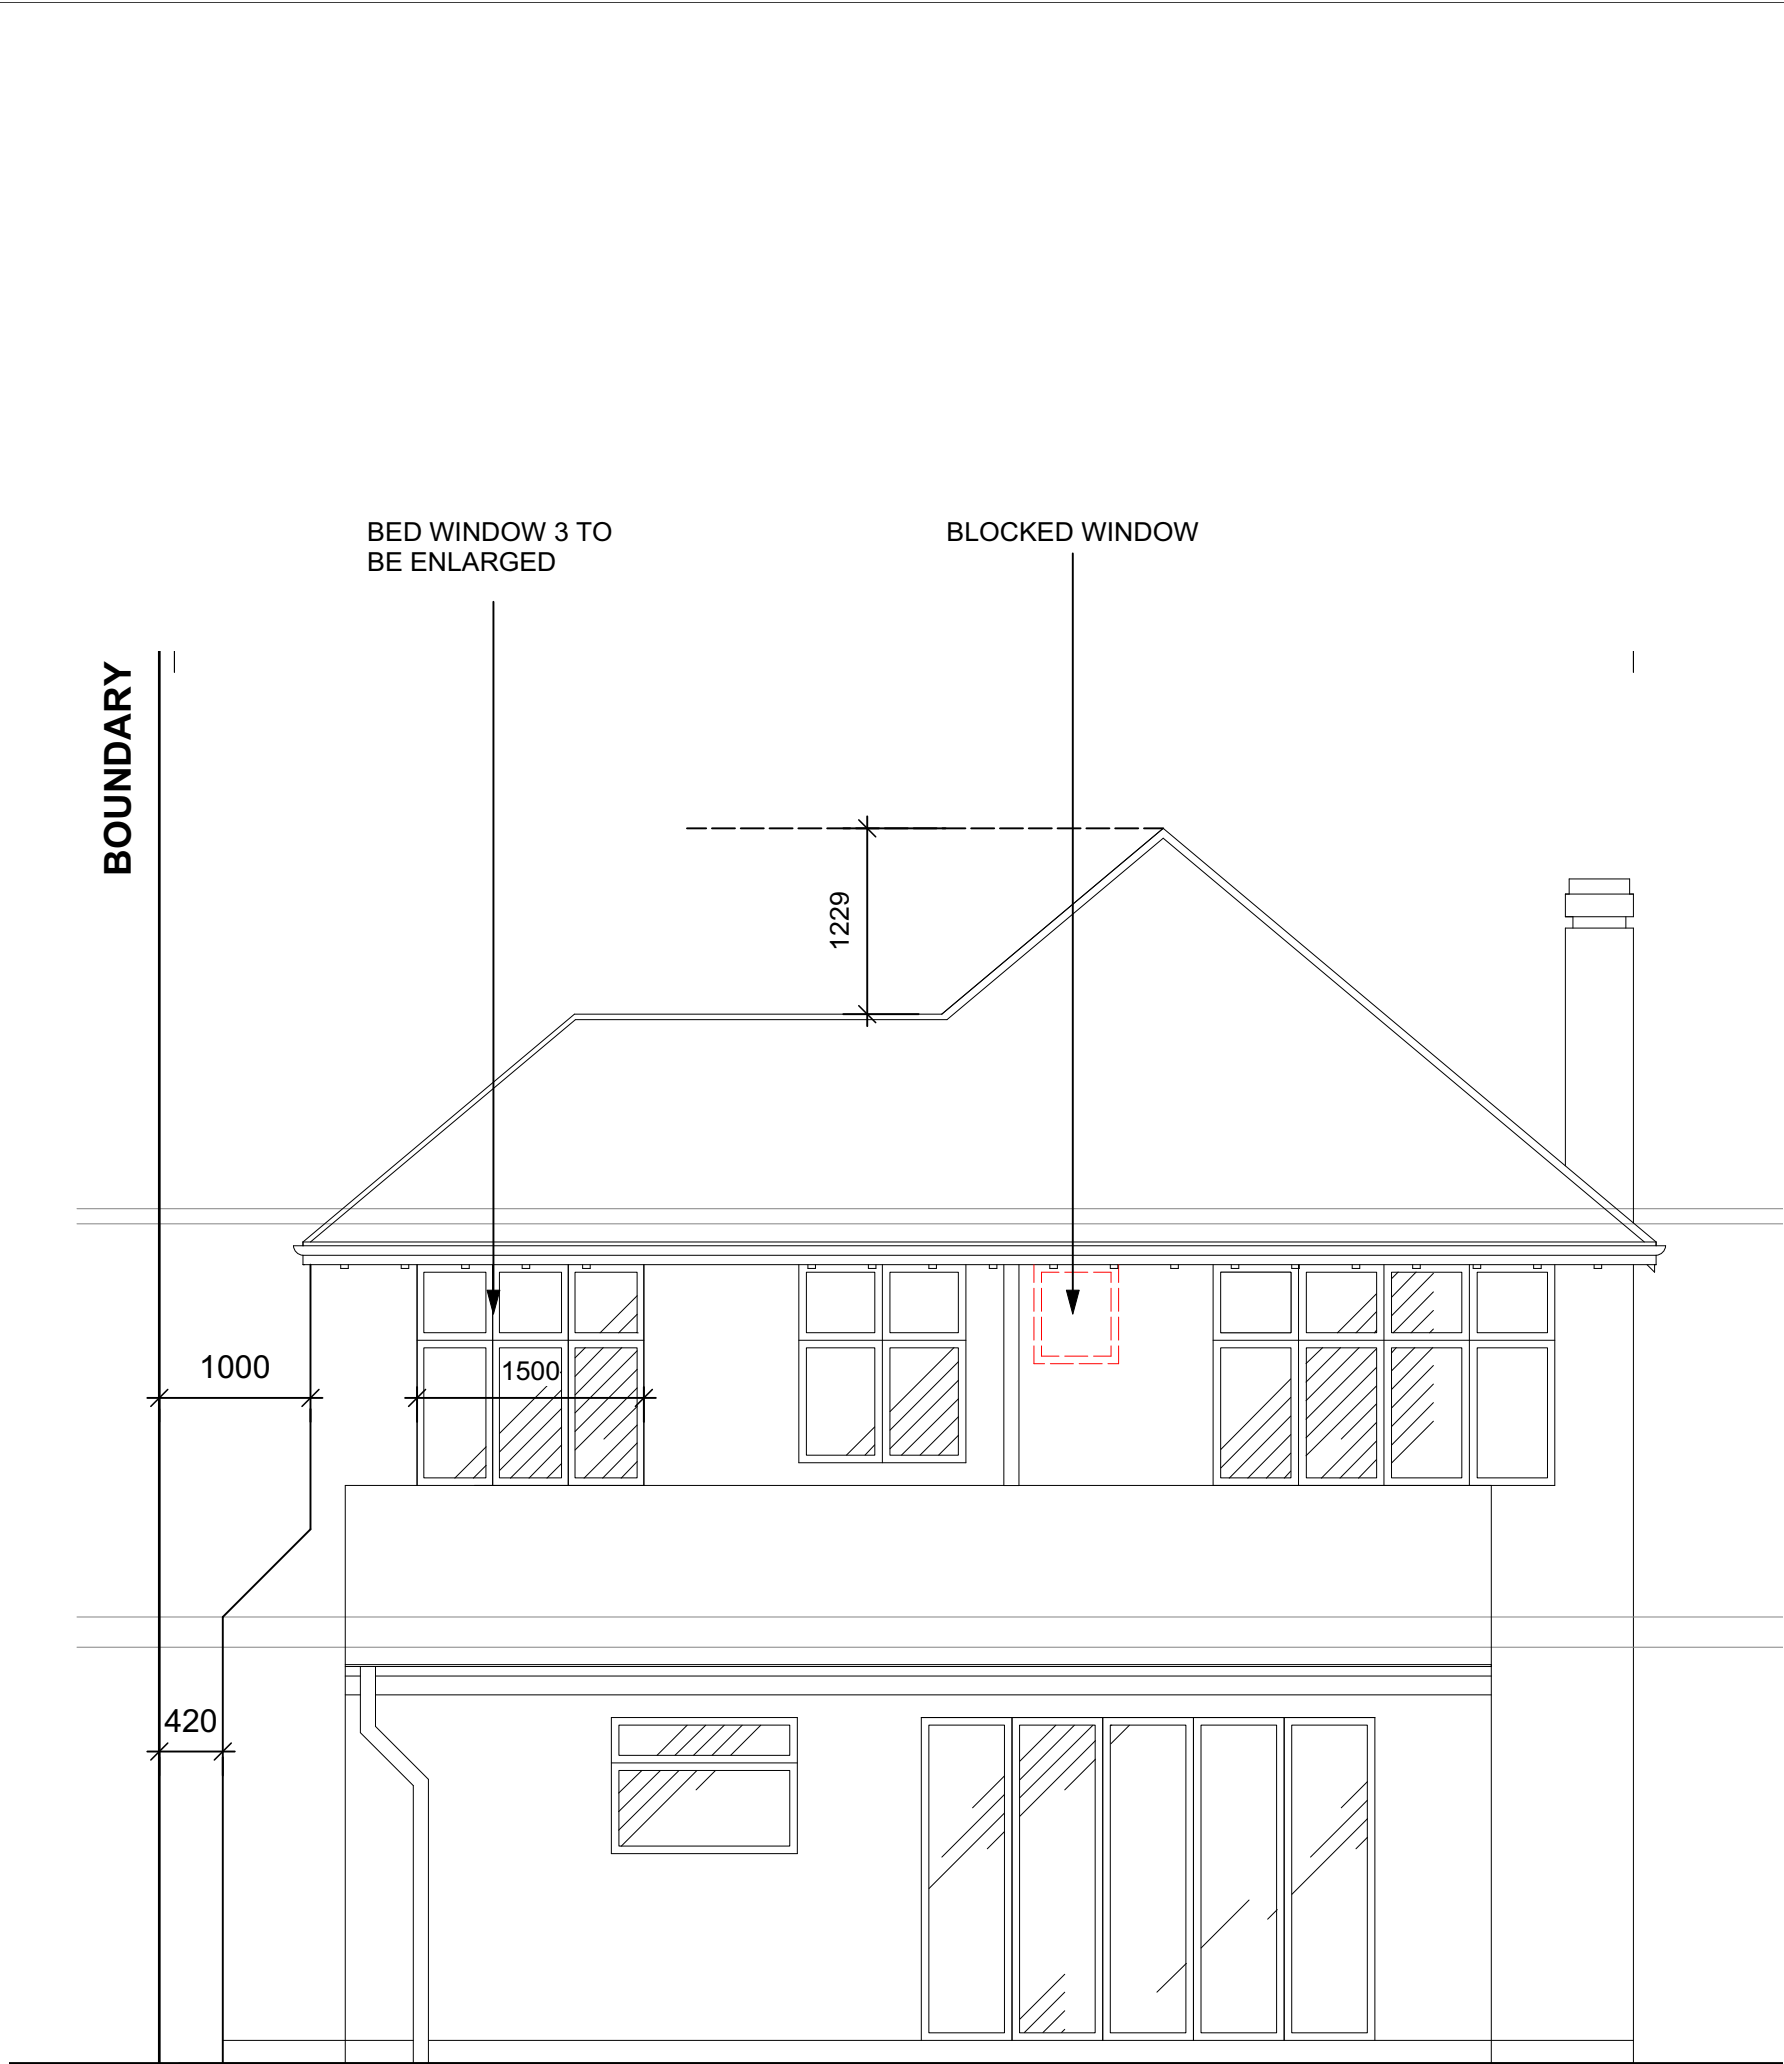

2 **PROPOSED REAR ELEVATION**  
Scale: 1:50

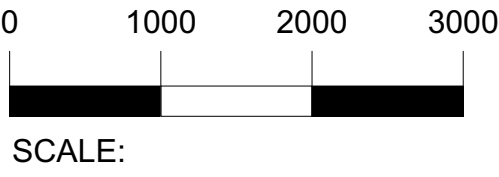

REV	DESCRIPTION	BY	DATE

**DRAWING STATUS**

FOR DISCUSSION

FOR COSTING ONLY

FOR DESIGN INTENT ONLY

**NOTES:**

ALL EXTERNAL WINDOWS AND DOORS TO BE DOUBLE GLAZED **SPEC AND FINISH TBC**

UNDER FLOOR HEATING TO BE INSTALLED WITHIN NEW EXTENSION

**SMOKE DETECTORS TO BE INSTALLED WITHIN ENTIRE GROUND FLOOR**

# NEXT CHAPTER

LONDON, TW7 4LN

T +44 (0) 798 487 2957

WWW.NEXTCHAPTERDESIGN.CO.UK

**CLIENT**  
MR & MRS RICHARDSON

**PROJECT**  
93 CHUDLEIGH ROAD, TW2 7QY

**DESCRIPTION**  
PROPOSED FRONT AND REAR ELEVATION

**SCALE** 1.50  
**DRAWN BY** RJ  
**DATE** 20.11.23

**DRAWING NO.** 100\_07  
**REVISION** -

**NOTE:**  
DRAWINGS ARE FOR PLANNING PERMISSION ONLY

CONTRACTOR TO ENSURE ALL MATERIALS USED AND ELECTRICAL WORK COMPLIES WITH LOCAL AUTHORITY REGULATIONS.

STRUCTURAL ENGINEER MUST BE EMPLOYED WHERE APPLICABLE.

DO NOT SCALE OFF DRAWING. ALL DIMENSIONS TO BE VERIFIED ON SITE. ALL WORKS ARE TO COMPLY WITH CURRENT BUILDING REGULATIONS

THIS DRAWING IS THE COPYRIGHT OF NEXT CHAPTER DESIGN. THIS DRAWING CANNOT BE COPIED, REPRODUCED, RETAINED OR DISCLOSED TO ANY UNAUTHORISED PERSON.