



Proposed Second Floor Plan
1:50 @A1

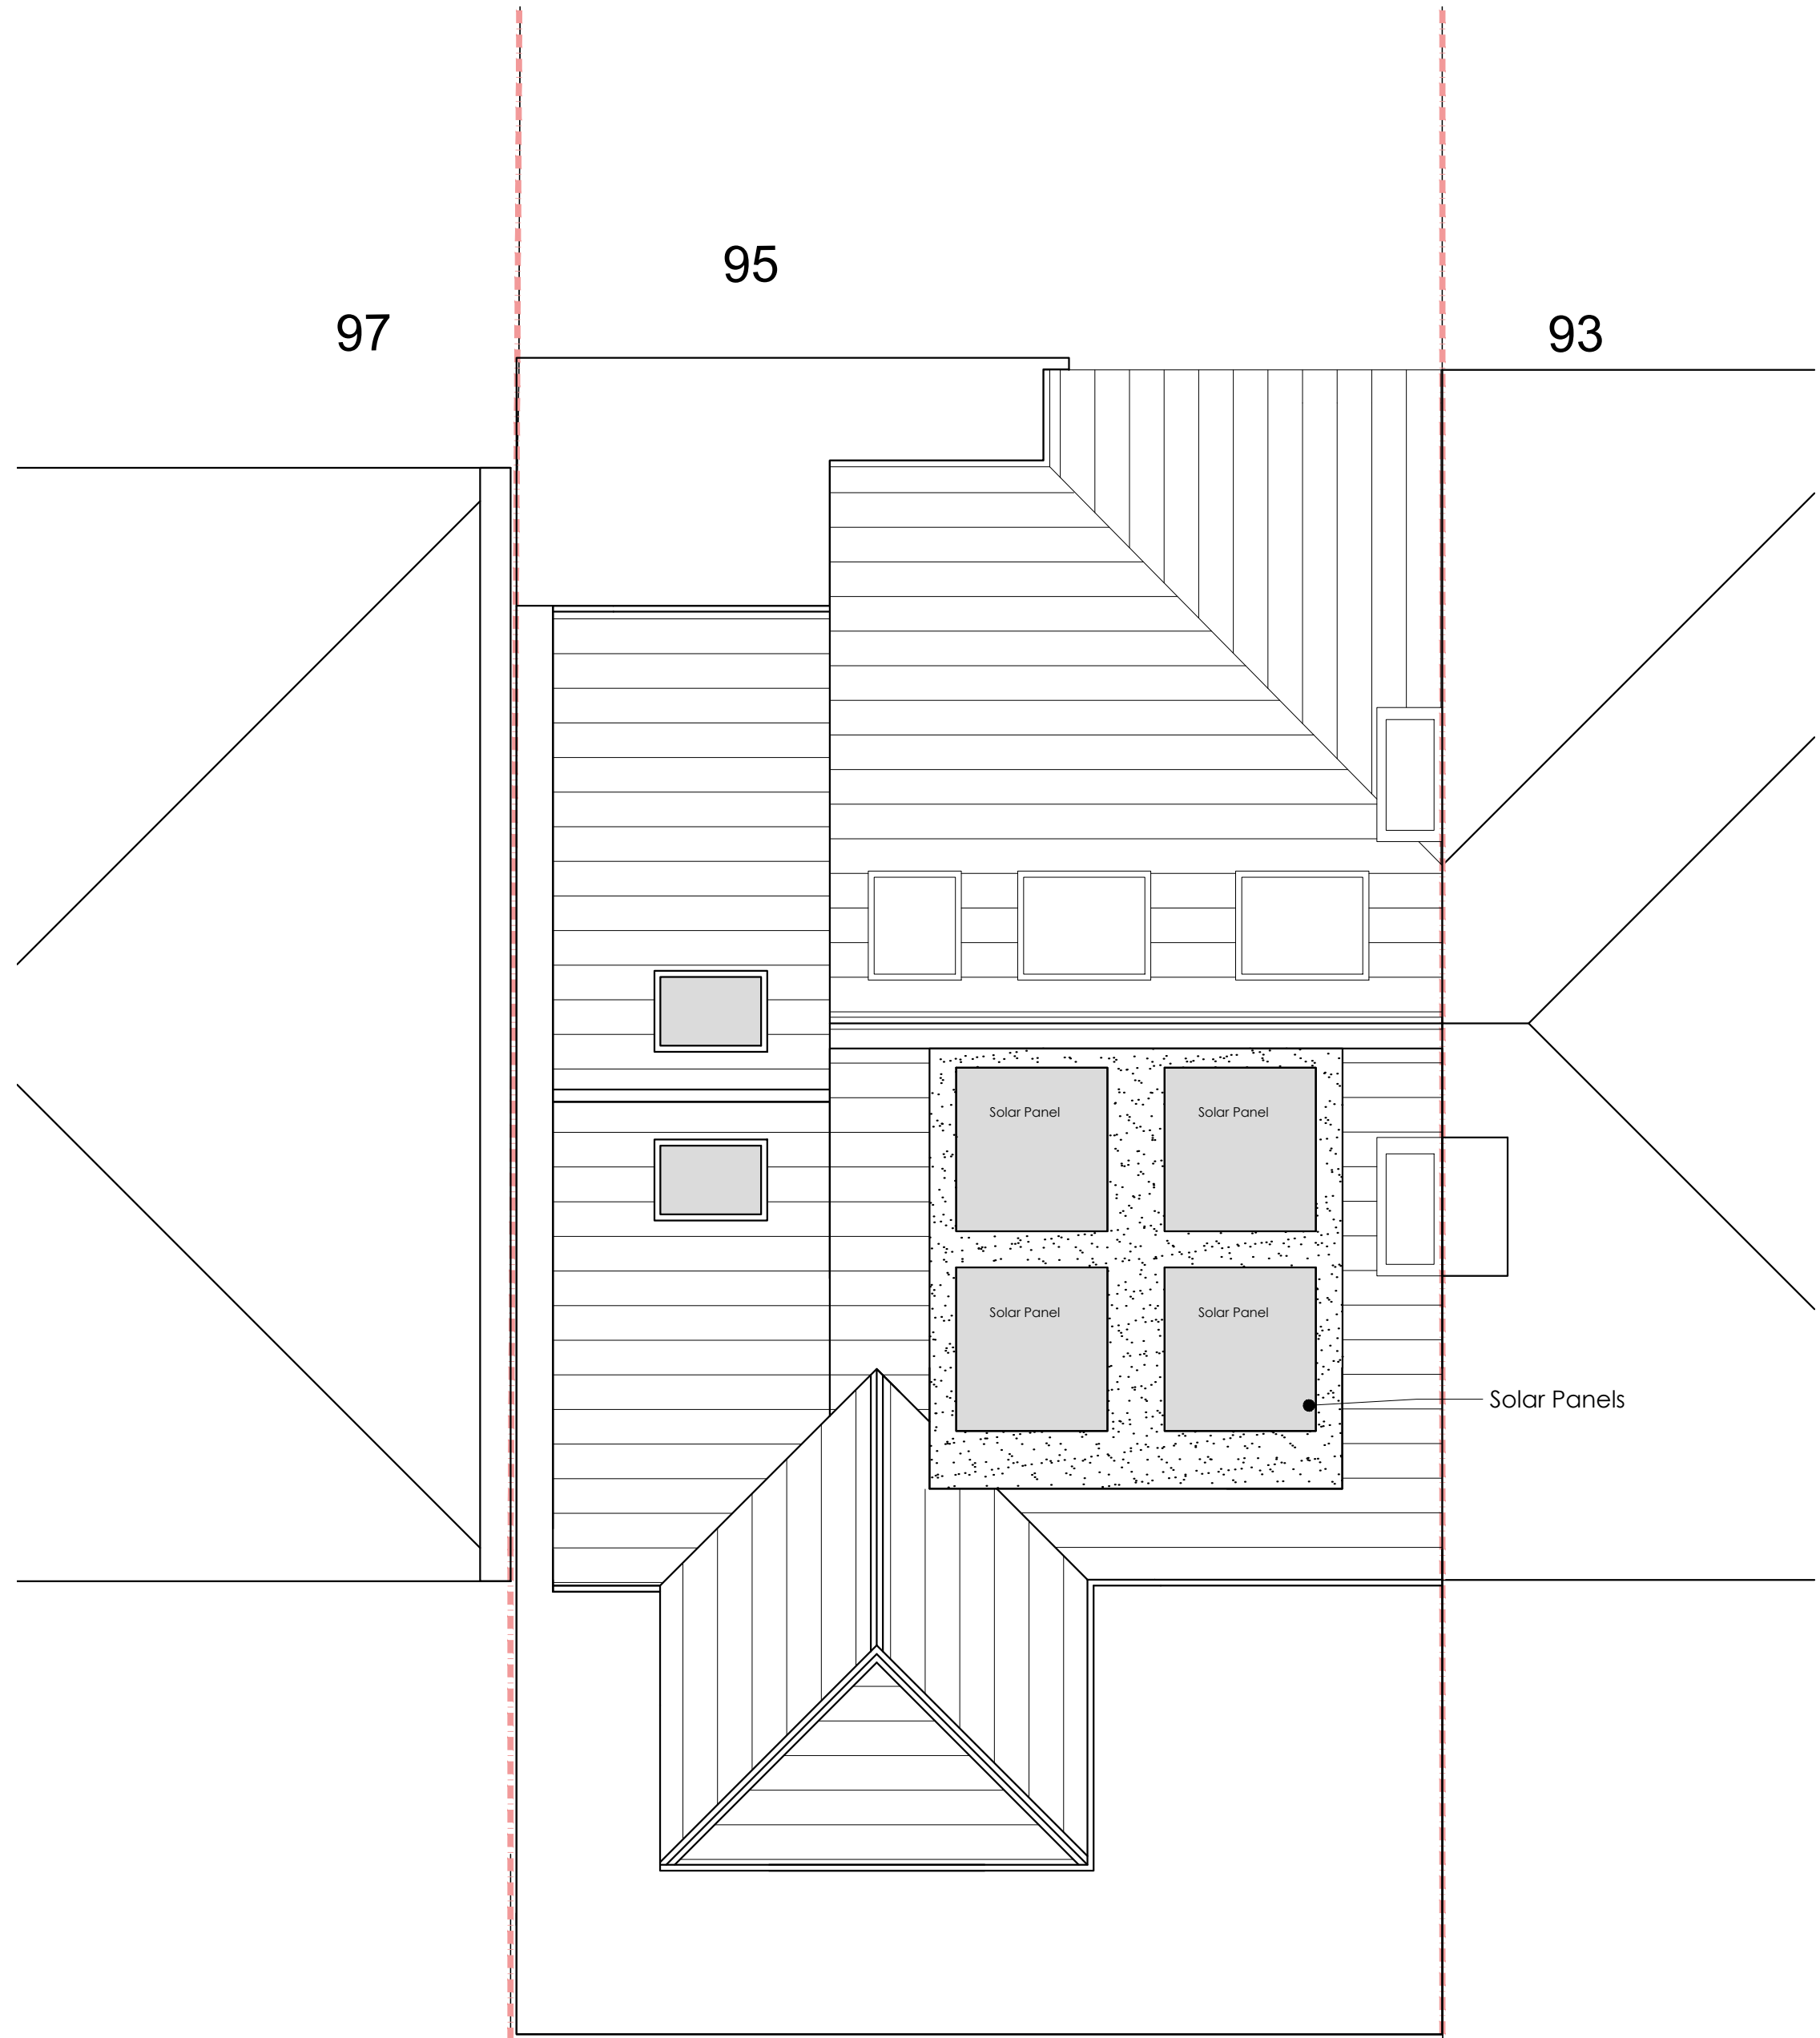

Proposed Roof Plan
1:50 @A1

scale bar for 1:50

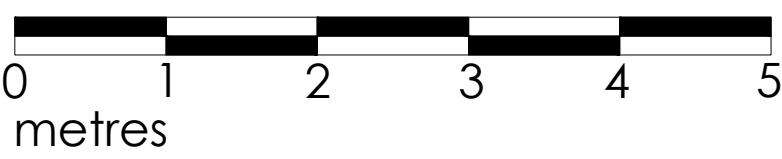


95 WAVERLEY AVENUE, WHITTON, TW2 6DH

PLANNING - REVISED APPLICATION

PROPOSED SECOND FLOOR & ROOF PLANS

date AUG 2024	client MUNISH AND MANISHA	
scale 1:50 @A1 1:100 @A3	drawing no. 24 / 95W / P 501	revision -

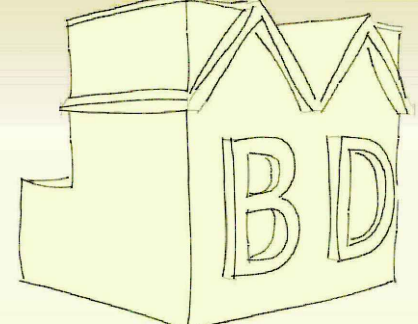

MIKE BECK DESIGN
t: 07961 031 843
w: www.mikebeckdesign.co.uk
e: info@mikebeckdesign.co.uk