





Proposed Front Elevation
1:50 @A1

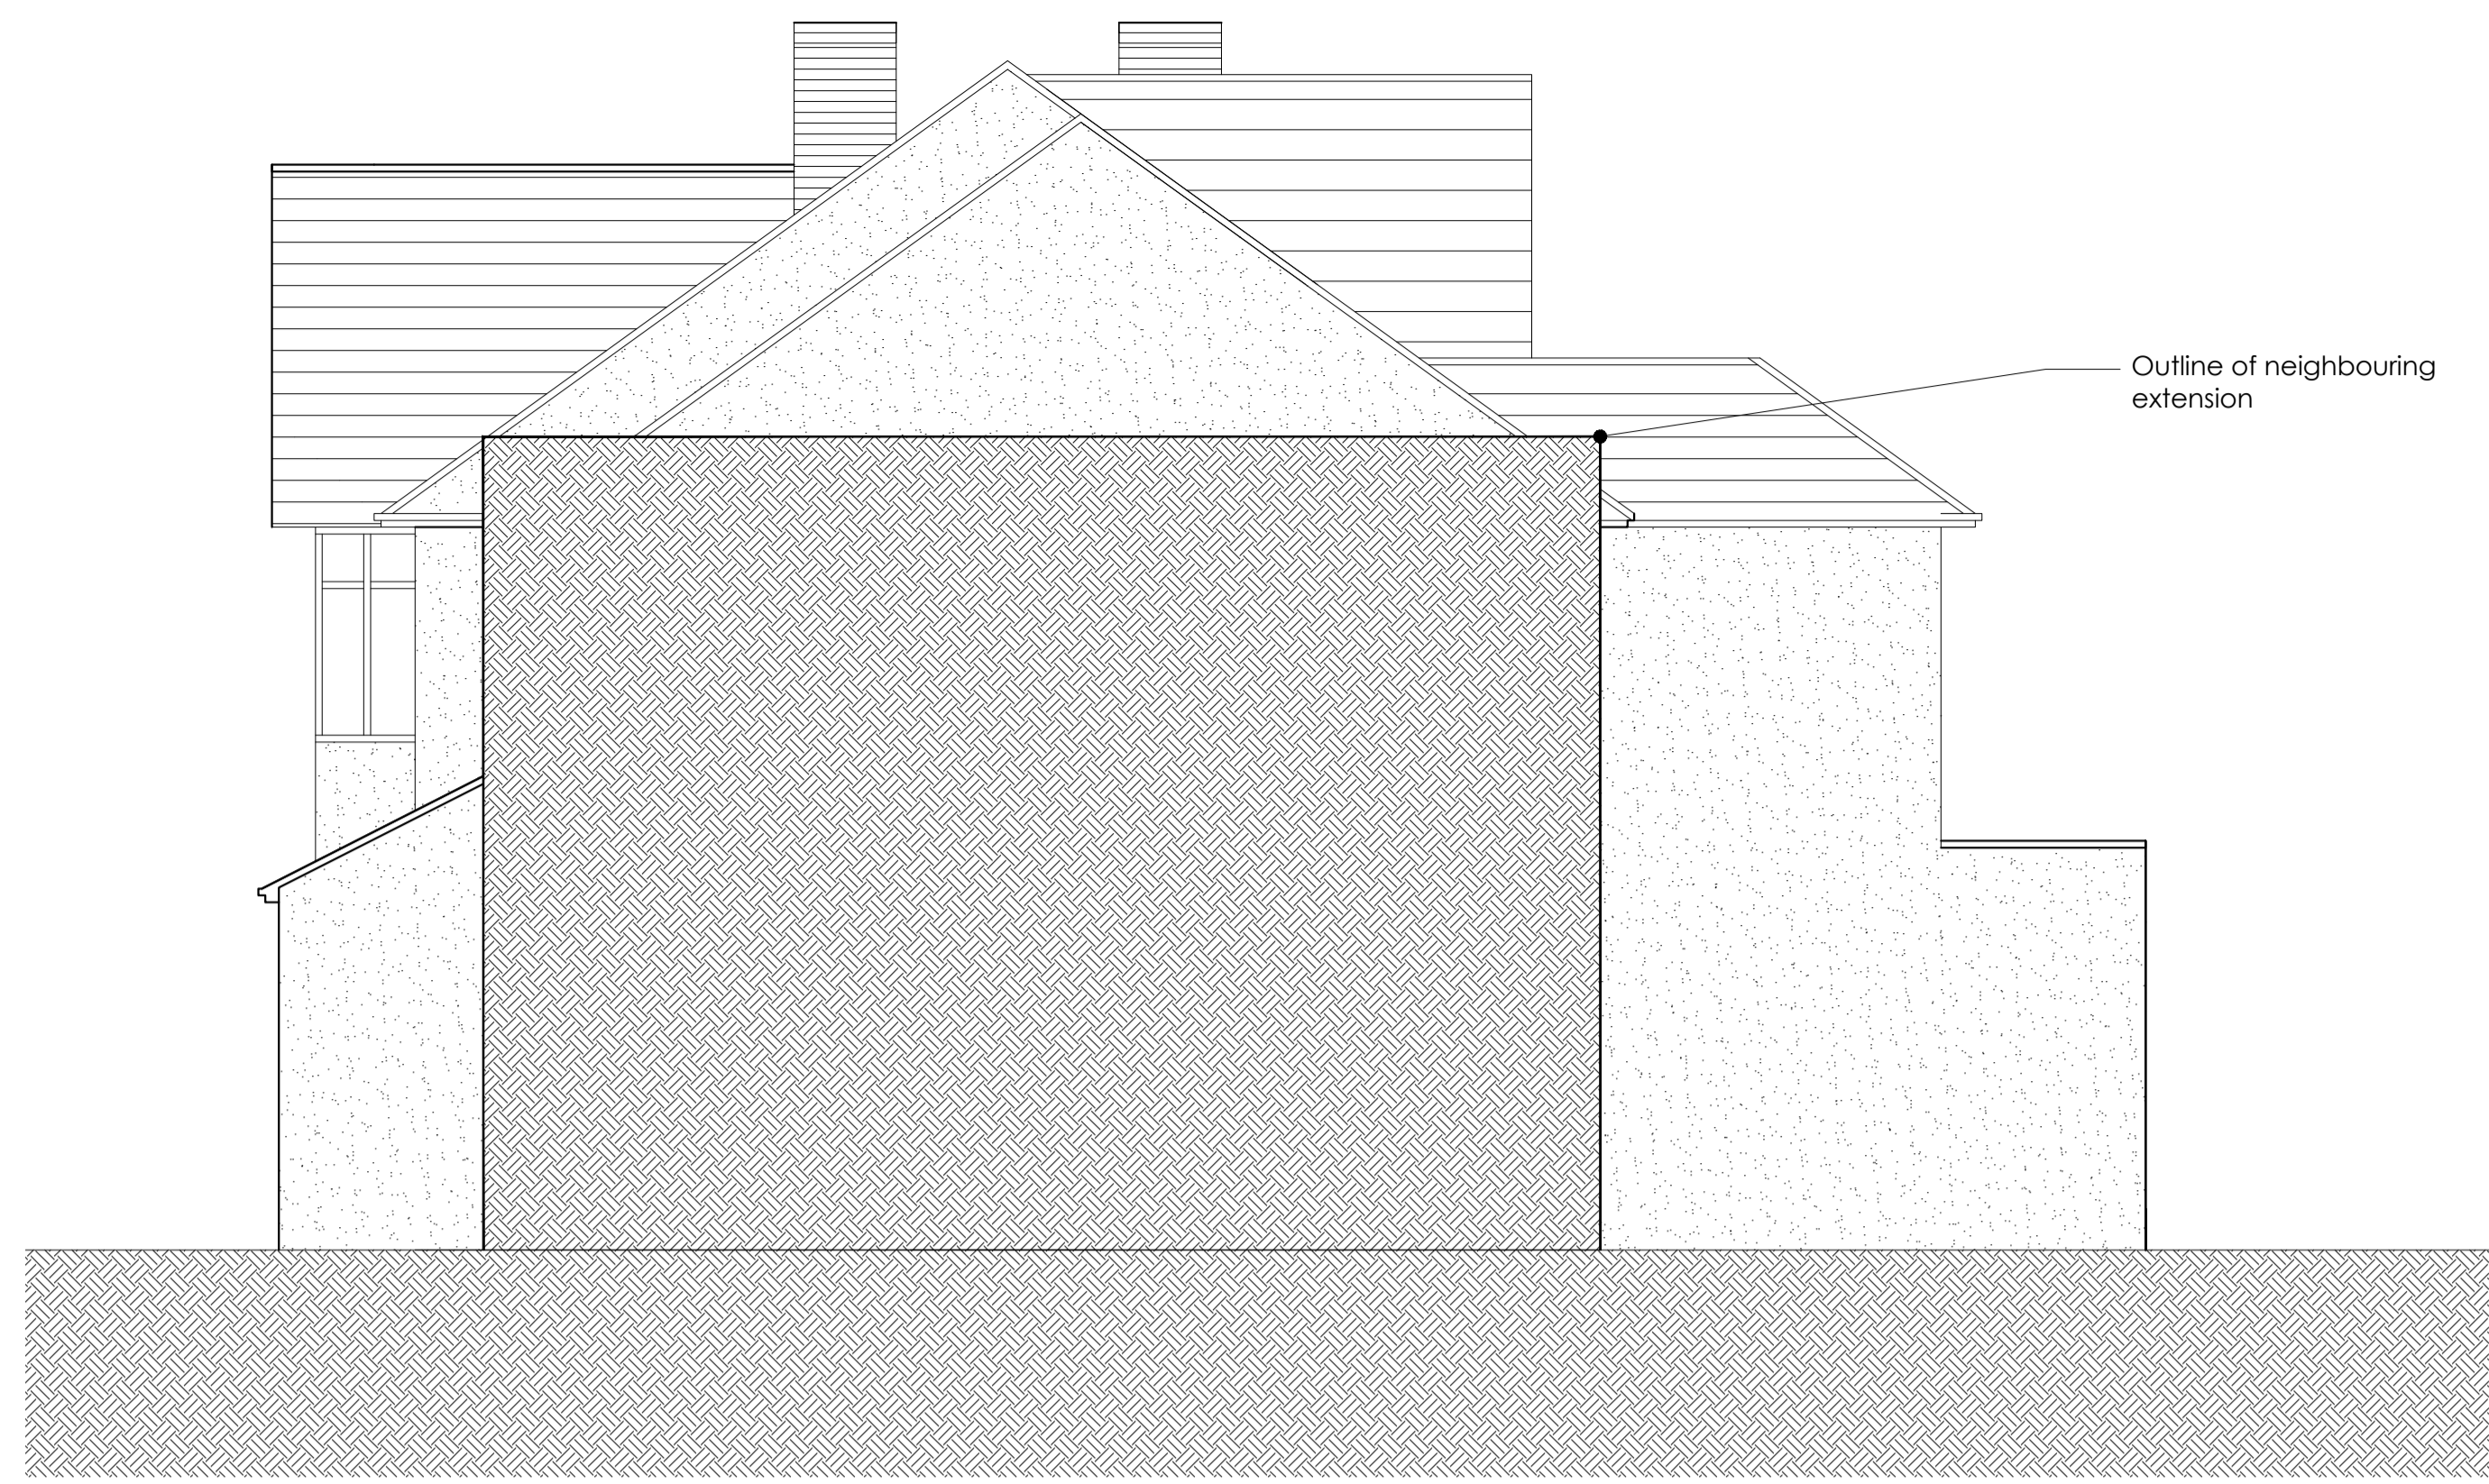


Proposed Side Elevation
1:50 @A1



Proposed Rear Elevation
1:50 @A1

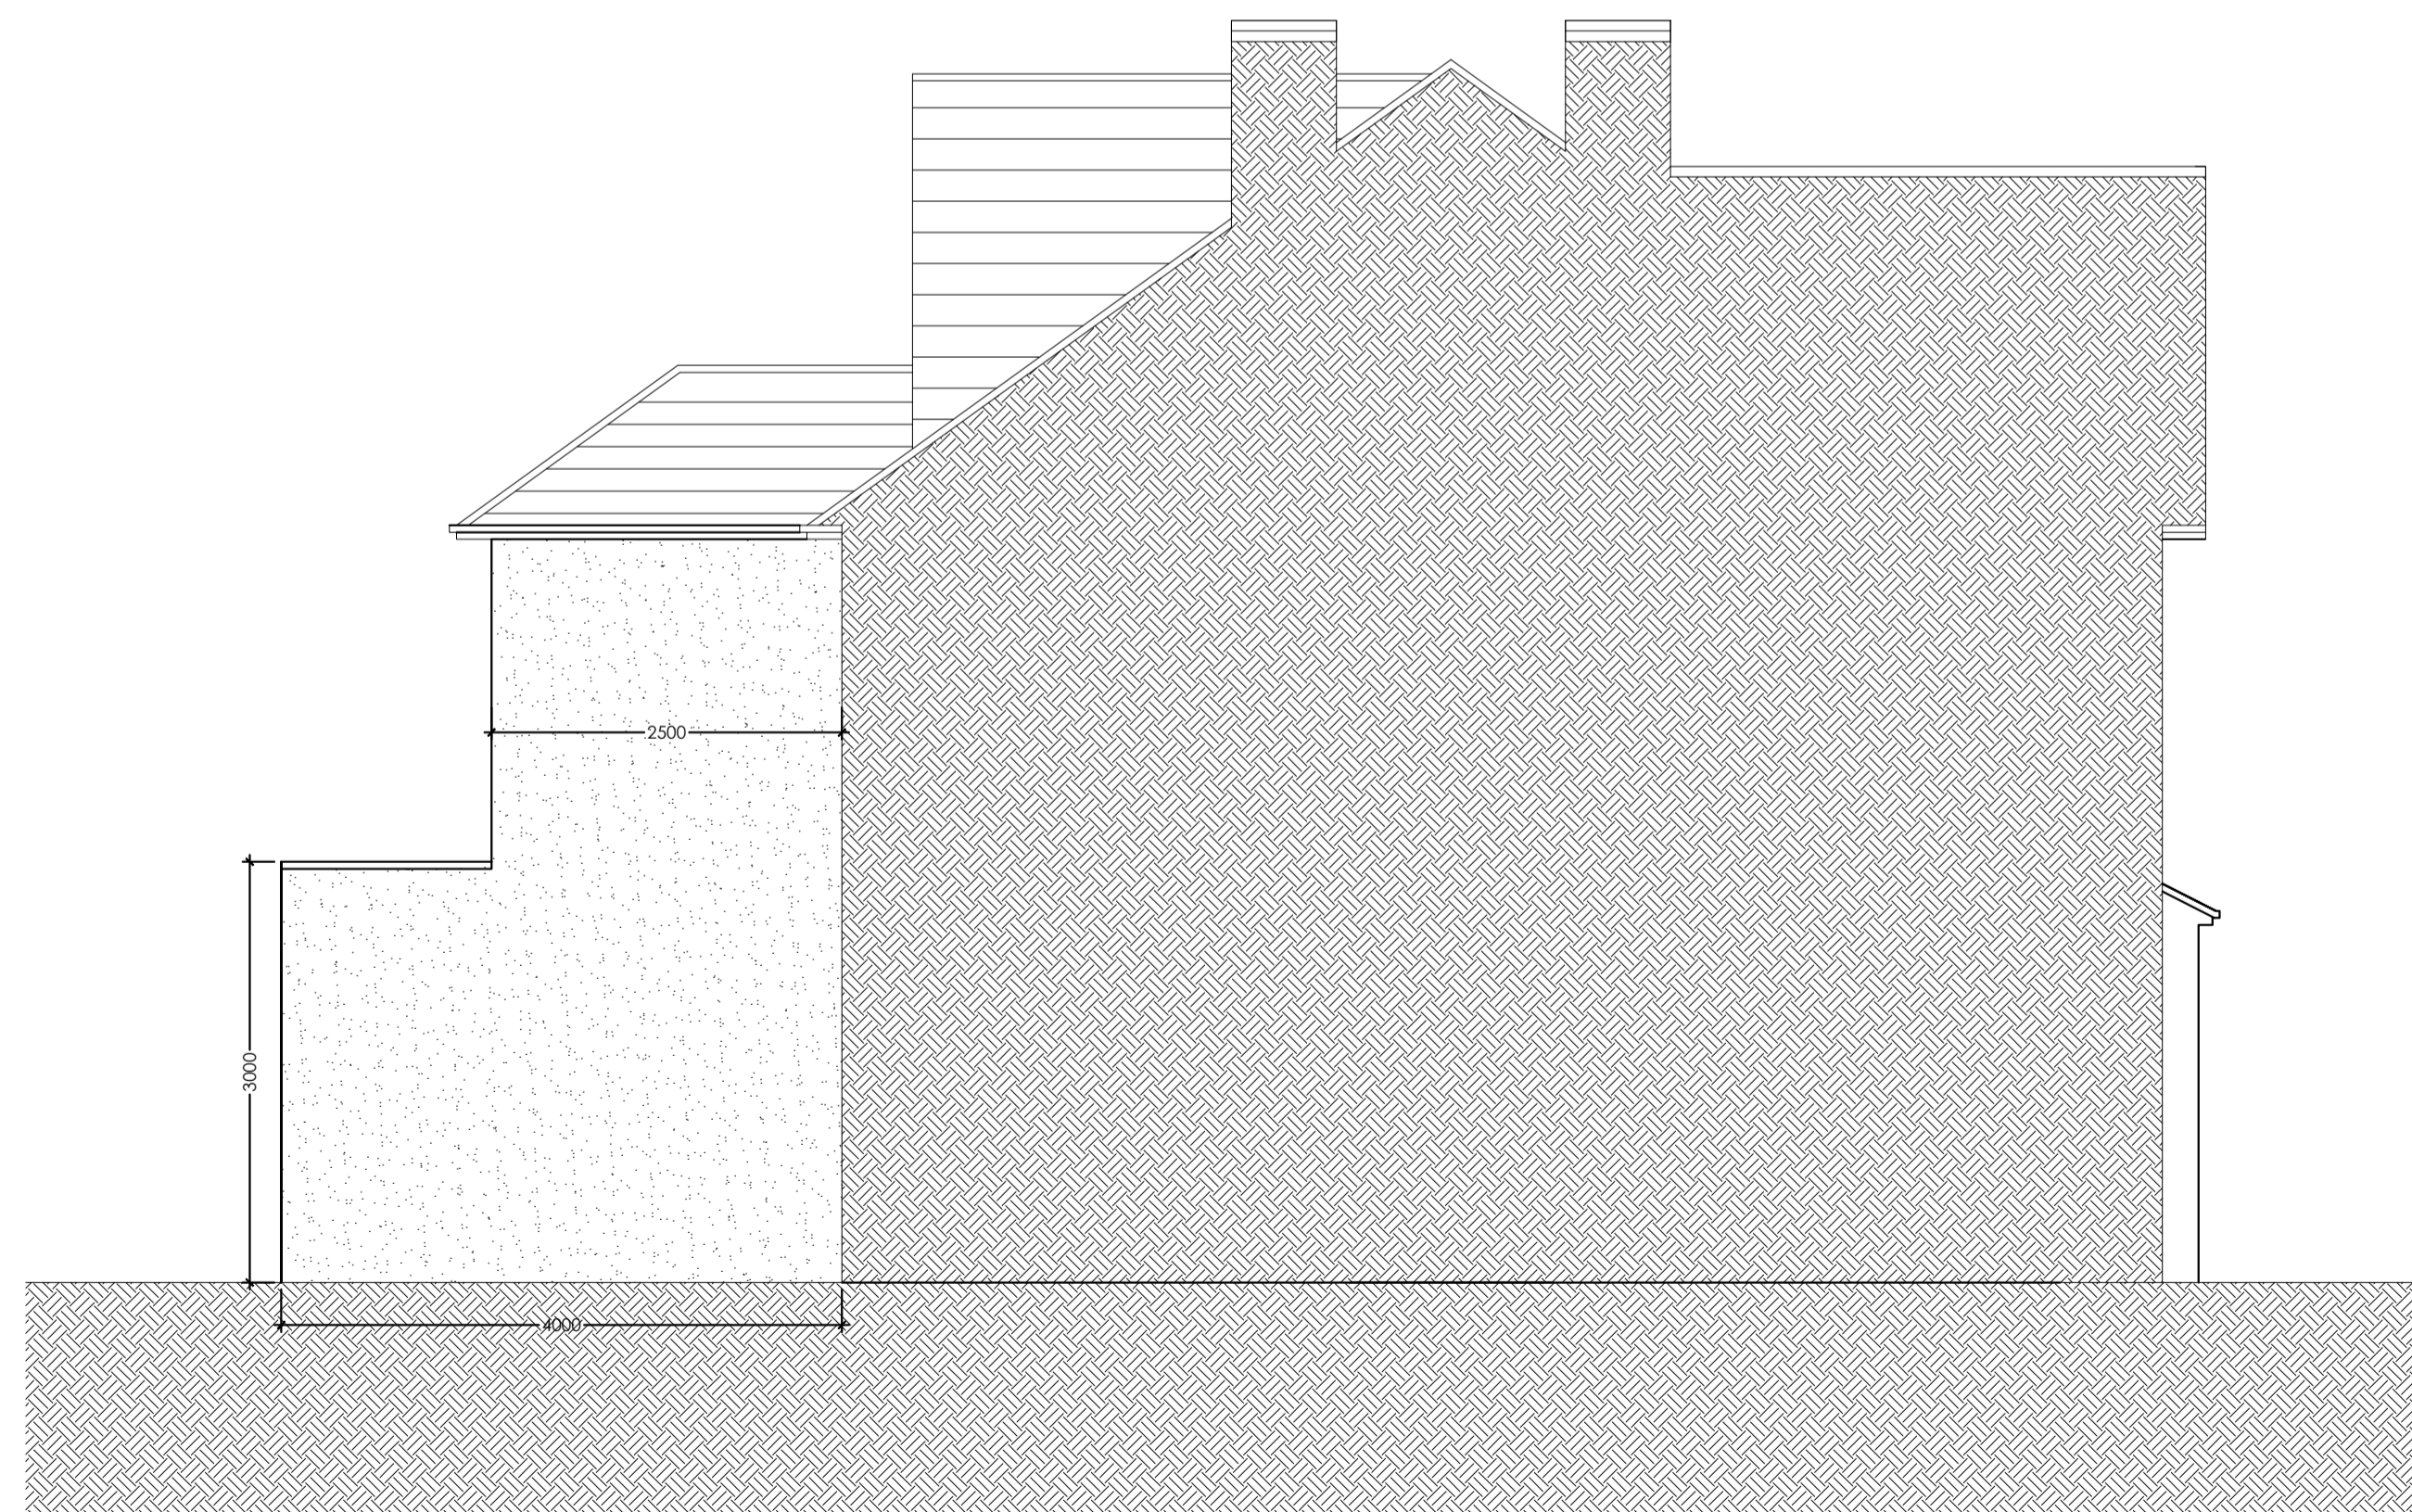

Proposed Section
1:50 @A1

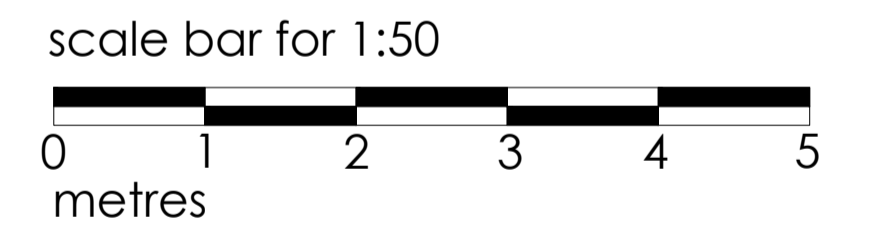


95 WAVERLEY AVENUE, WHITTON, TW2 6DH

PLANNING - REVISED APPLICATION

PROPOSED ELEVATIONS

date SEP 2022	client MUNISH AND MANISHA	revision -
scale 1:50 @A1 1:100 @A3	drawing no. 22 / 95W / P 302	

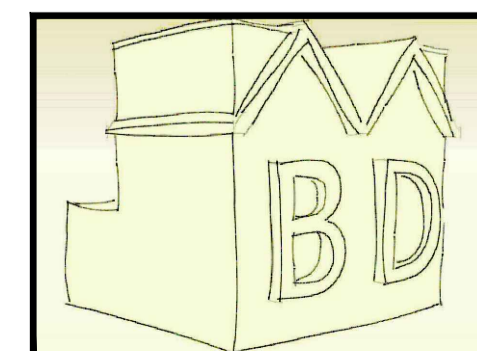

MIKE BECK DESIGN

t: 07961 031 843
w: www.mikebeckdesign.co.uk
e: info@mikebeckdesign.co.uk