



Proposed Second Floor Plan
1:50 @A1

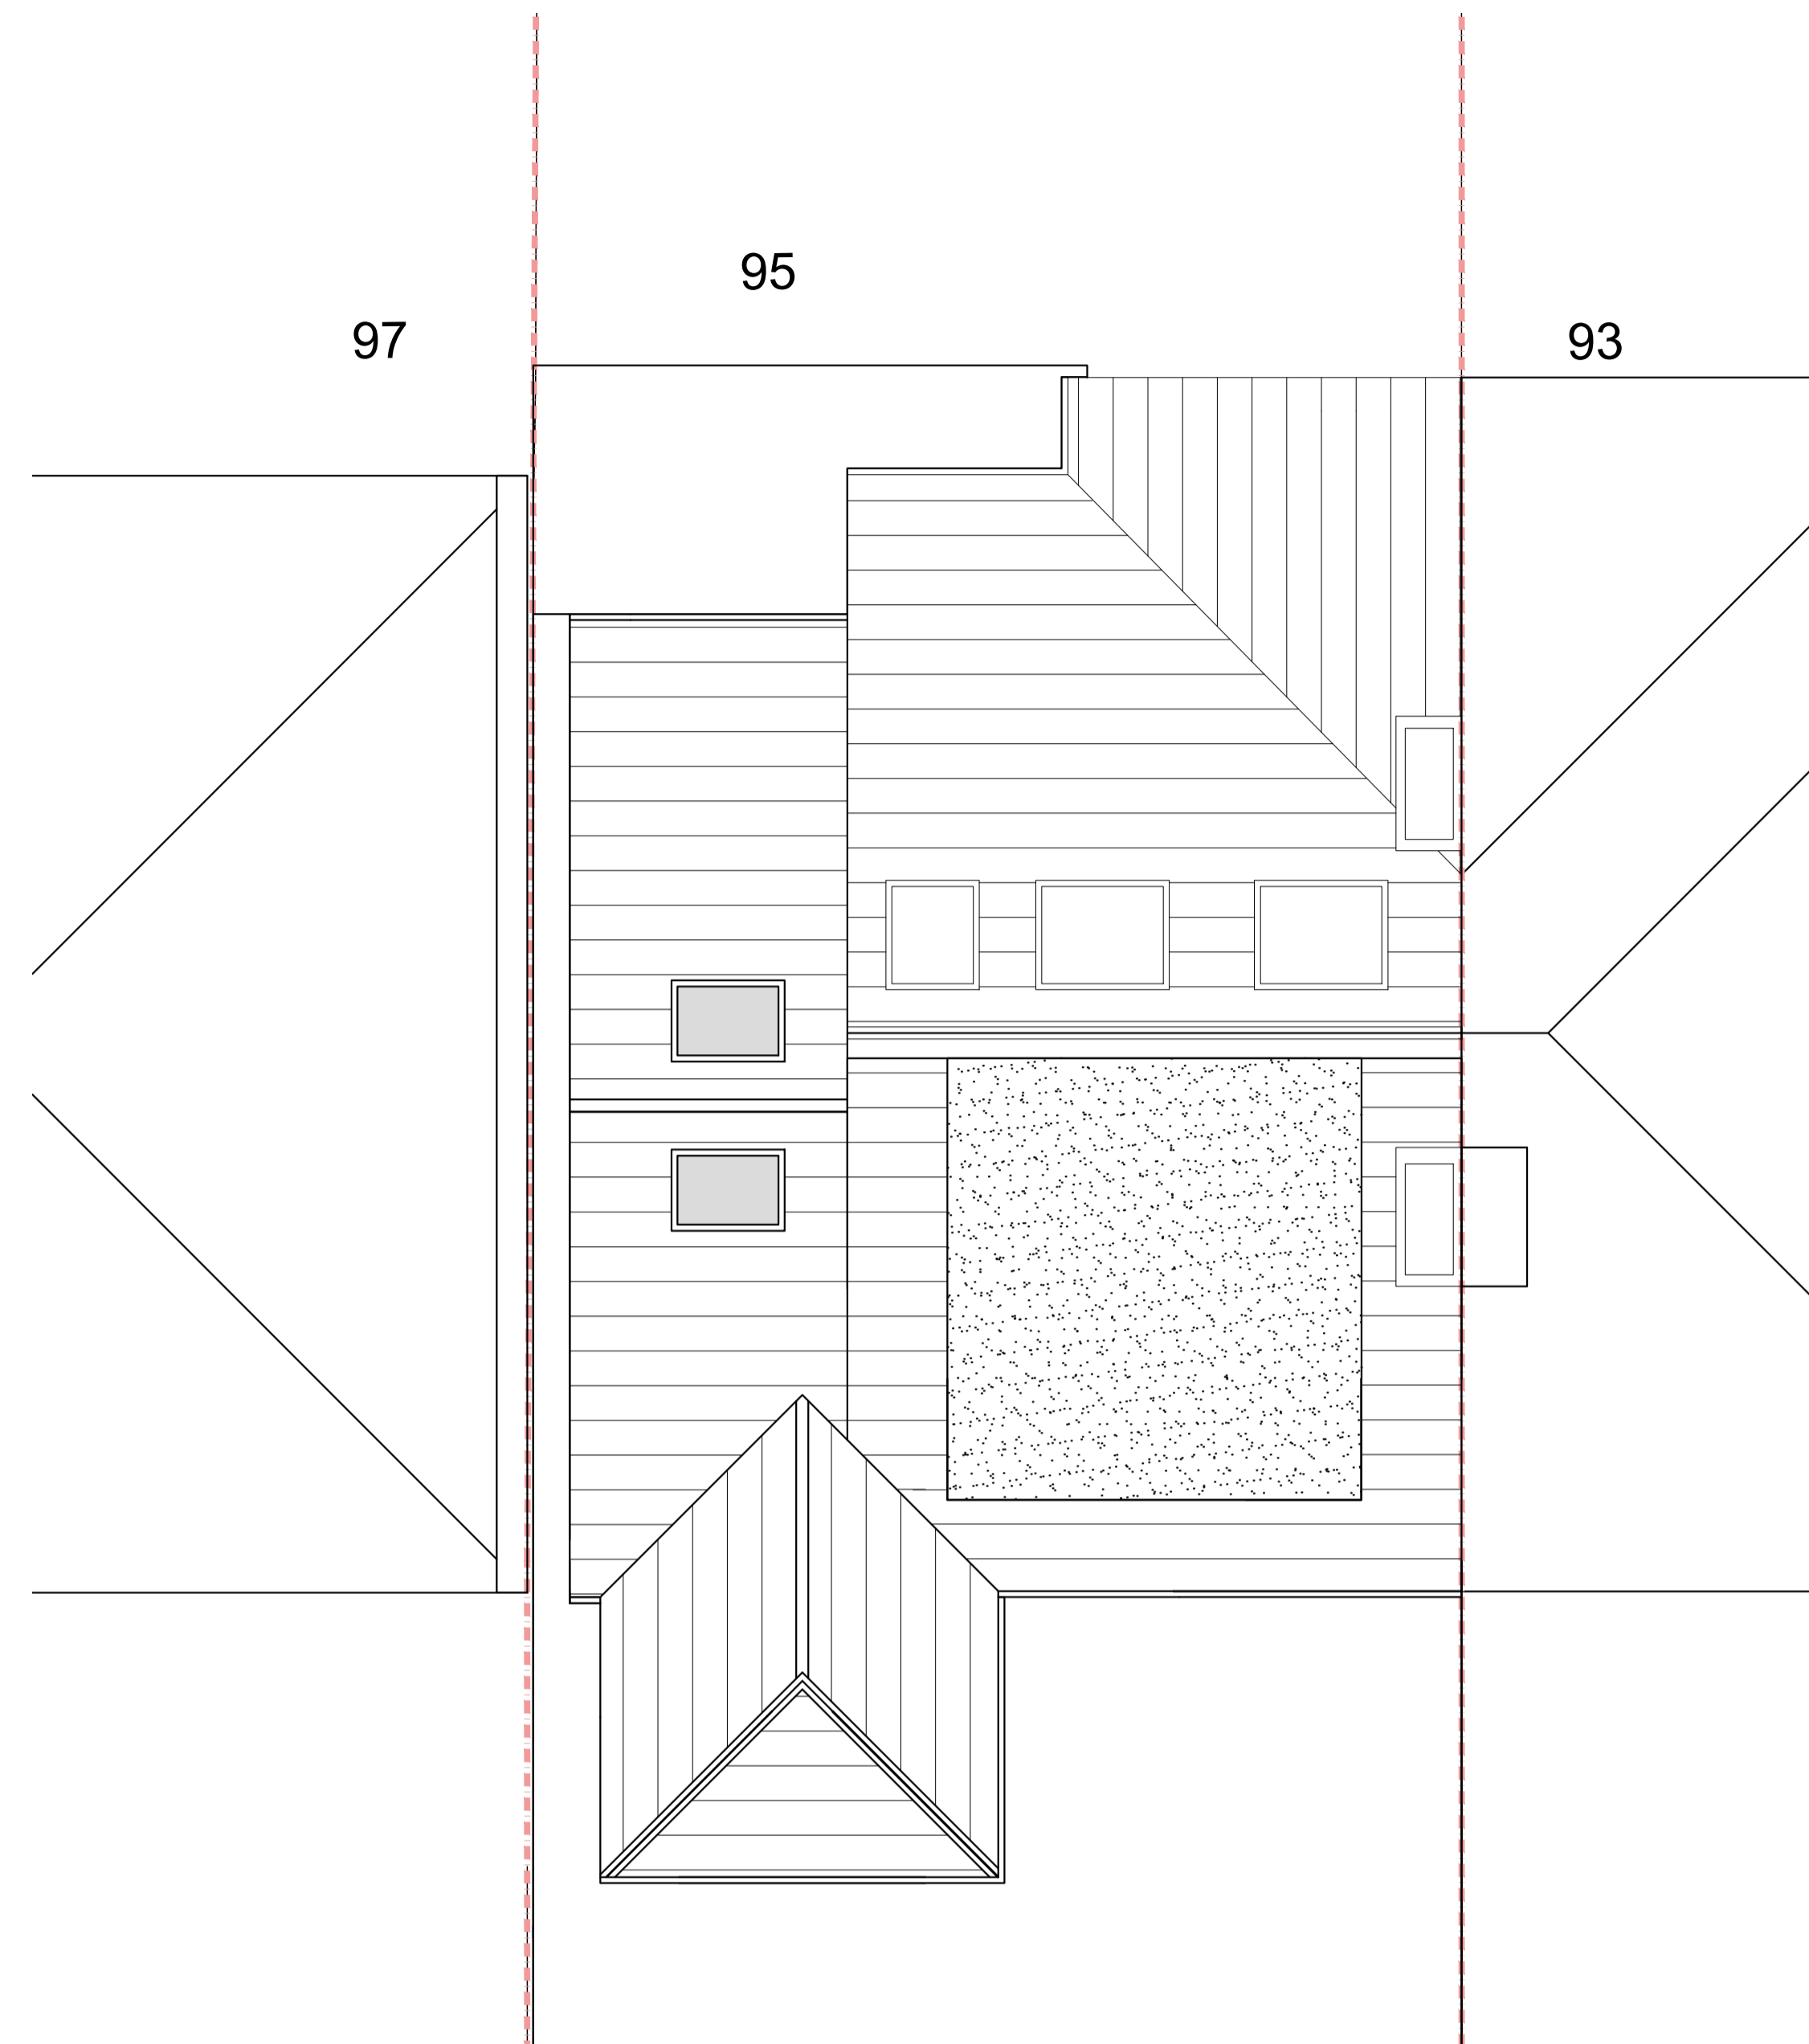

Proposed Roof Plan
1:50 @A1

95 WAVERLEY AVENUE, WHITTON, TW2 6DH
 PLANNING - REVISED APPLICATION
 PROPOSED SECOND FLOOR & ROOF PLANS

date SEP 2022	client MUNISH AND MANISHA
scale 1:50 @A1 1:100 @A3	drawing no. 22 / 95W / P 301
	revision -

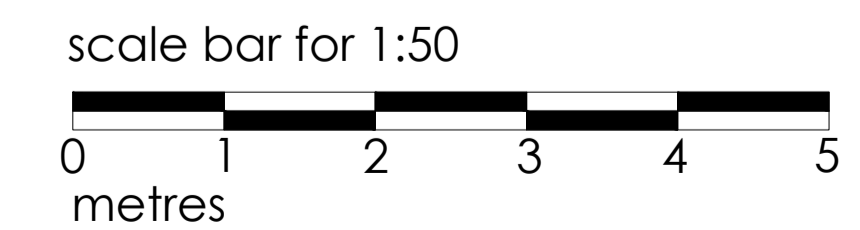



MIKE BECK DESIGN

t: 07961 031 843
 w: www.mikebeckdesign.co.uk
 e: info@mikebeckdesign.co.uk