


No	First Floor Room	Area m²
01/00	HALL	3.04
01/01	KITCHEN	12.83
01/02	LIVING ROOM	25.74
01/03	HALL	2.31
01/04	BATHROOM	4.05
01/05	WC	1.72
TOTAL AREA SUM		49.69

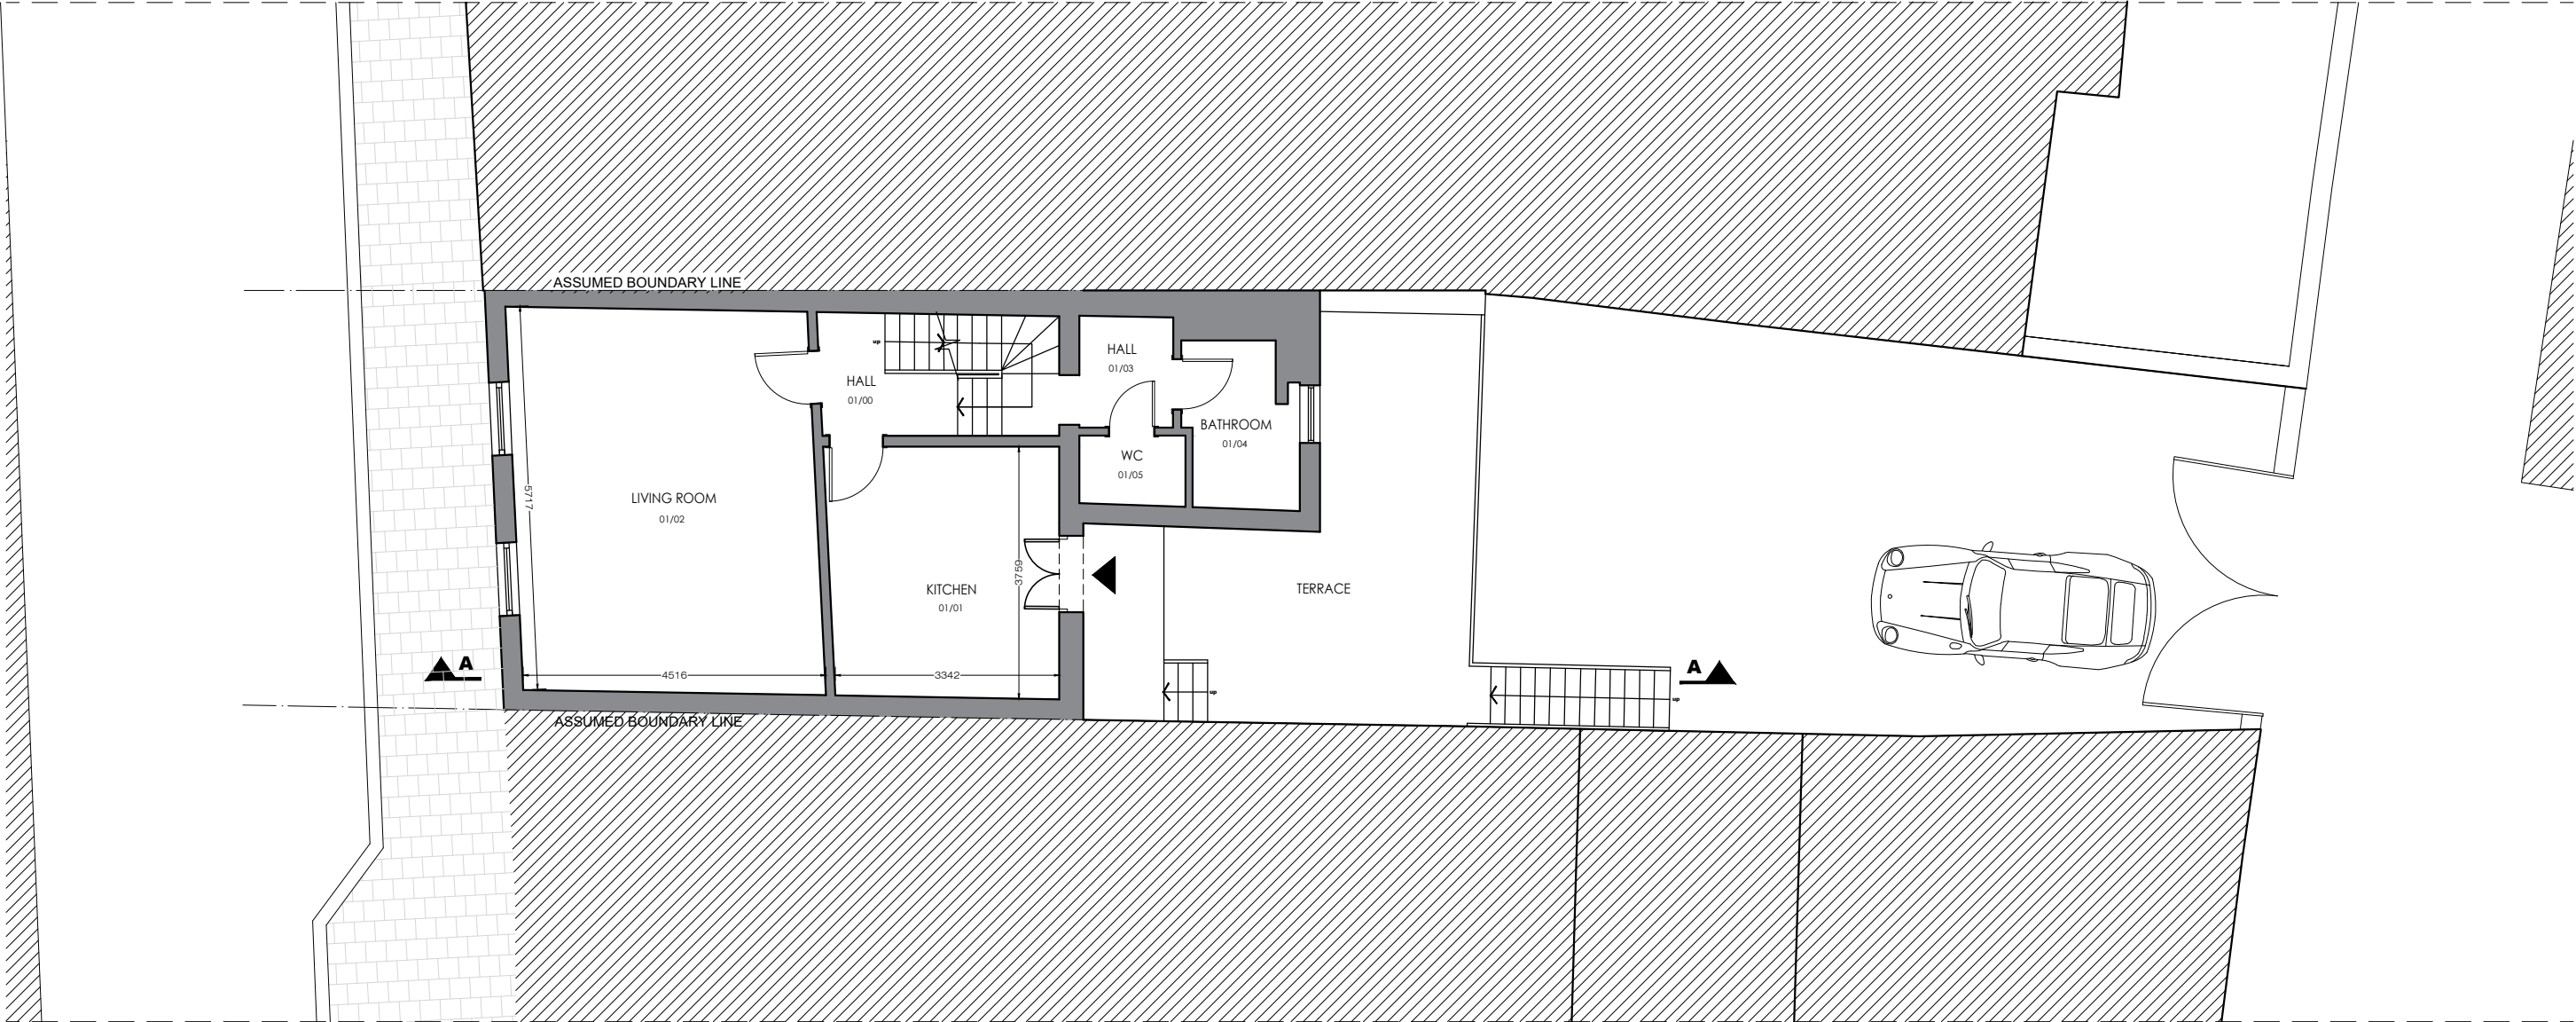


03

A-(10)-011

EXISTING FIRST FLOOR PLAN

1:50 @ A1,1:100 @ A3

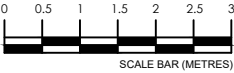

PROJECT NAME:	CLIENT/PROJECT:	NOTES :	ARCHITECTURE:	CONSTRUCTION:	SHEET TITLE:	DRAWING STATUS:	JOB NUMBER:
1323	21 Broad Street, Teddington TW11 8QZ	<p>All dimensions in millimetres.</p> <p>All dimensions and levels are to be checked on site by the main contractor prior to commencing excavation works. Any discrepancy is to be reported back to the designer for instruction.</p> <p>This drawing is the property of VORBILD ARCHITECTURE LIMITED and may not be reproduced or disclosed to a third party in any form without written permission</p>	<div><div><div>VORBILD</div><div>ARCHITECTURE</div><div><a href="http://www.vorbild.co.uk">www.vorbild.co.uk</a><a href="mailto:info@vorbild.co.uk">info@vorbild.co.uk</a></div></div></div>		EXISTING FIRST FLOOR PLAN	FOR PLANNING	1323
				INSTALLATIONS:		DRAWN BY:	DRAWING No:
				INSTALLATIONS:		KK	A-(10)-011
						APPROVED:	SCALE: DATE: Rev. No.:
						MS	1:100 22.07.2024