




NB: All new materials to match existing.
Rooflights not to protrude more than 150mm above roof plane.
New dormers to have vertical tiles cheeks
Chimney stack retained as existing

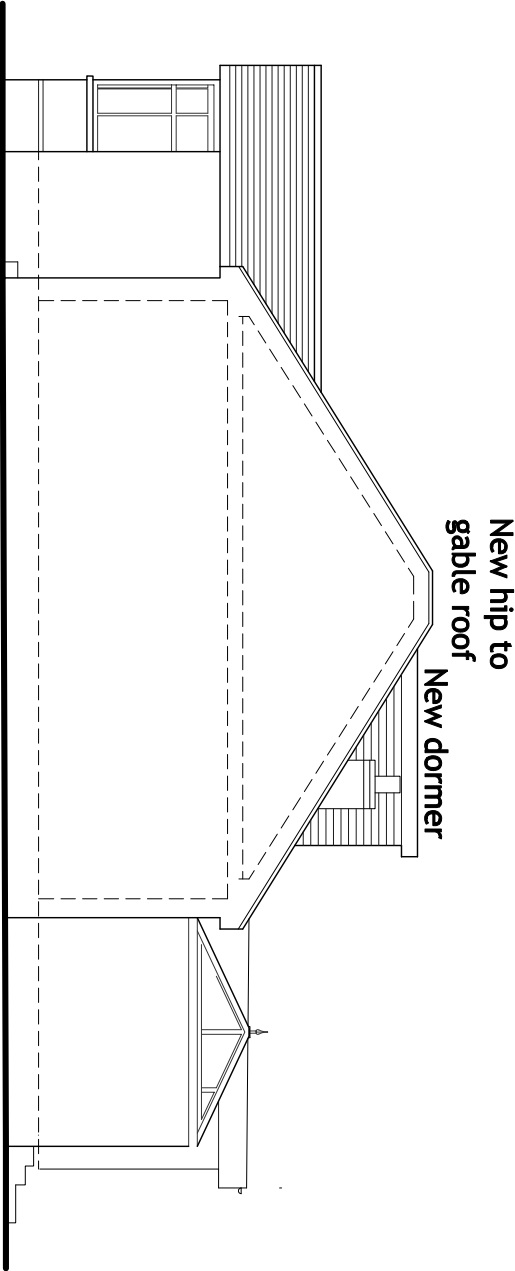


PROPOSED SOUTH-EAST SIDE ELEVATION

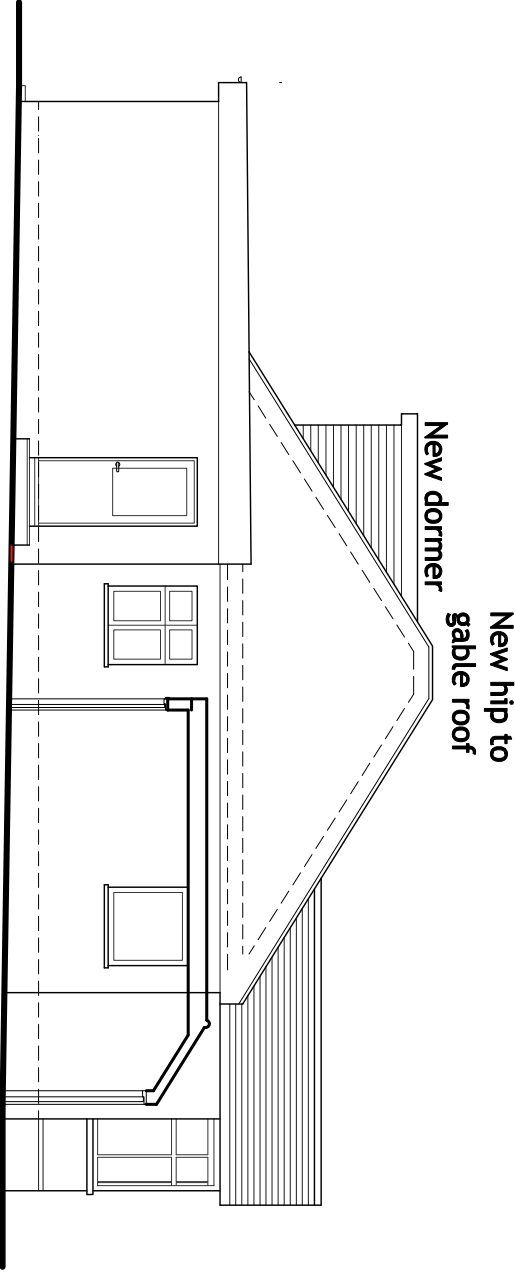

PROPOSED SIDE ELEVATION / SECTION

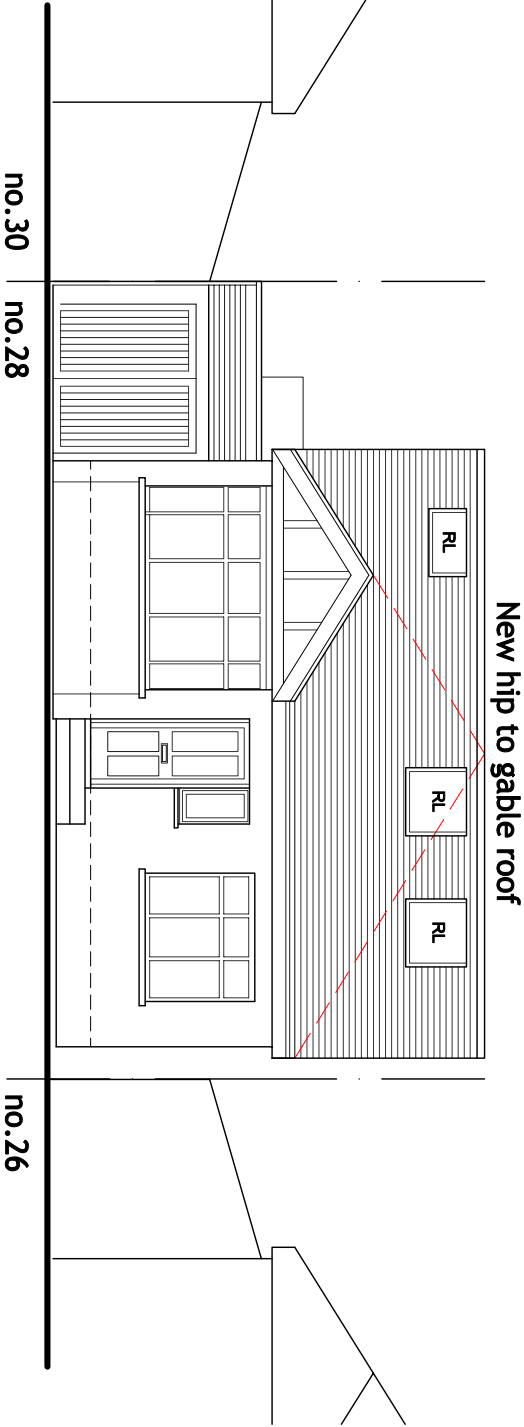

PROPOSED FRONT ELEVATION

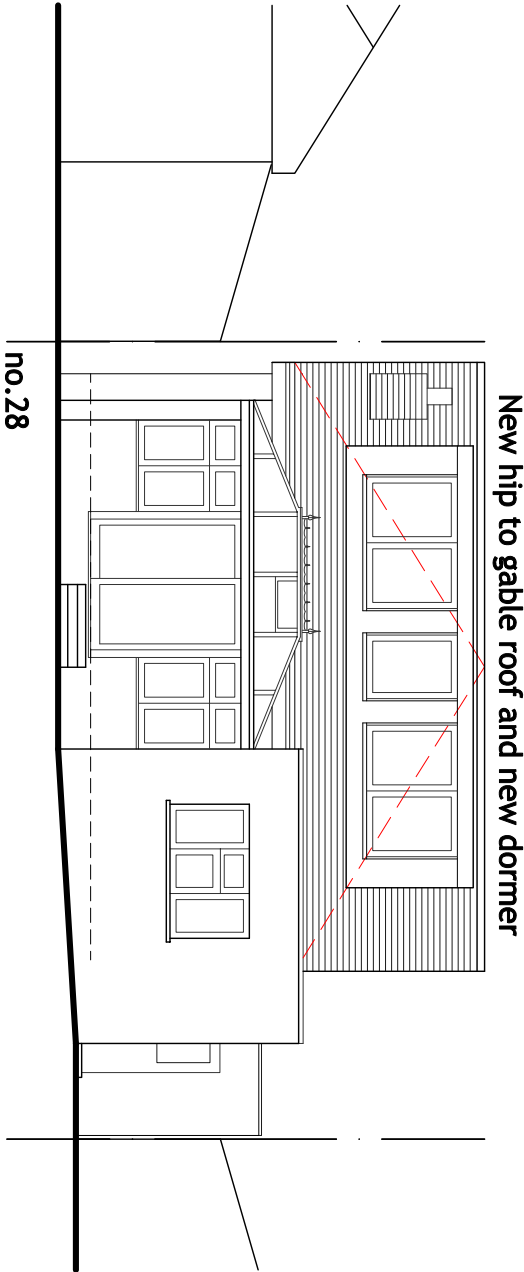

PROPOSED REAR ELEVATION

Red dotted lines show
proposed demolition

Red hatches show
proposed infill

<div><div>AHA</div><div>Architect</div><div>Tel: +44 (0)7831 818296</div><div>alexanderhobbs@hotmail.com</div><div>4 Heads Mews London W11 2QL</div><div>ALEXANDER HOBBS ASSOCIATES</div></div> <div><div>NOTES:</div><div>No scaled dimensions to be taken from this drawing.</div><div>All dimensions to be site checked</div></div>		Client: Mr. MOHAMED ELLABBANY		Scale 1:100	Drawing title PROPOSED ELEVATIONS	
Job Title: 28 ALBEMARLE STREET, TWICKENHAM, TW2 6AJ		Date JUNE 2024	Drg. No. 24/65/06	Rev.		